




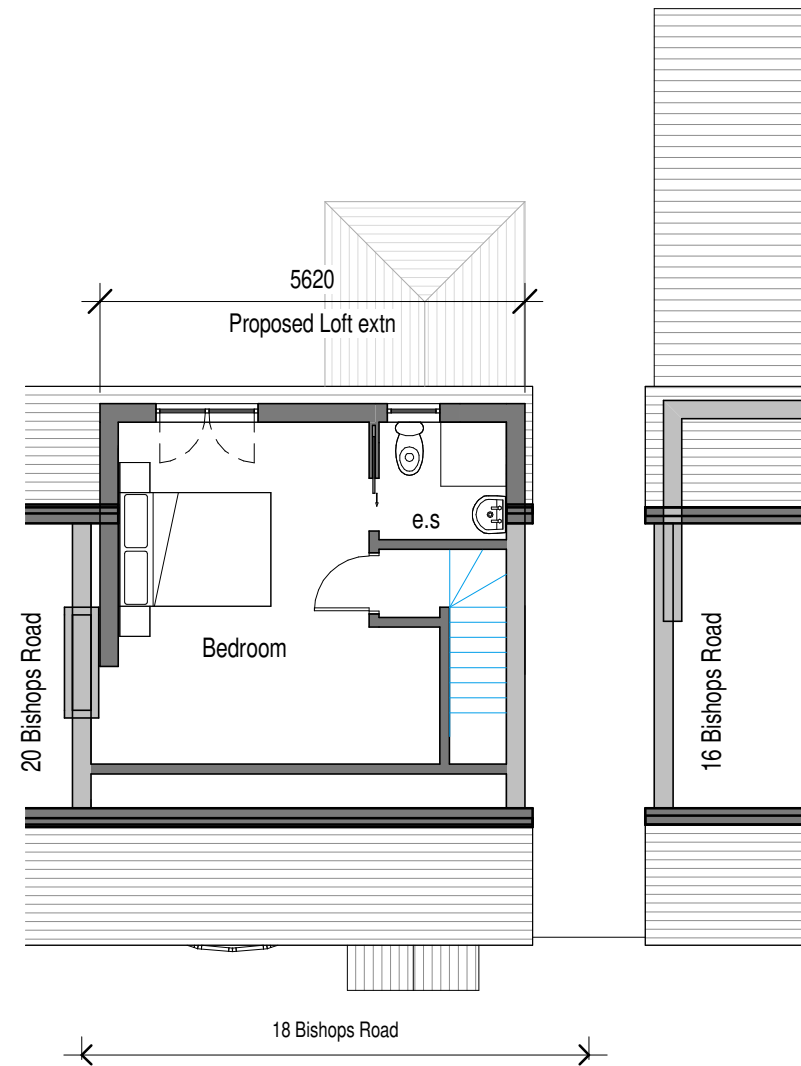


1 **Proposed Second Floor**
1 : 100

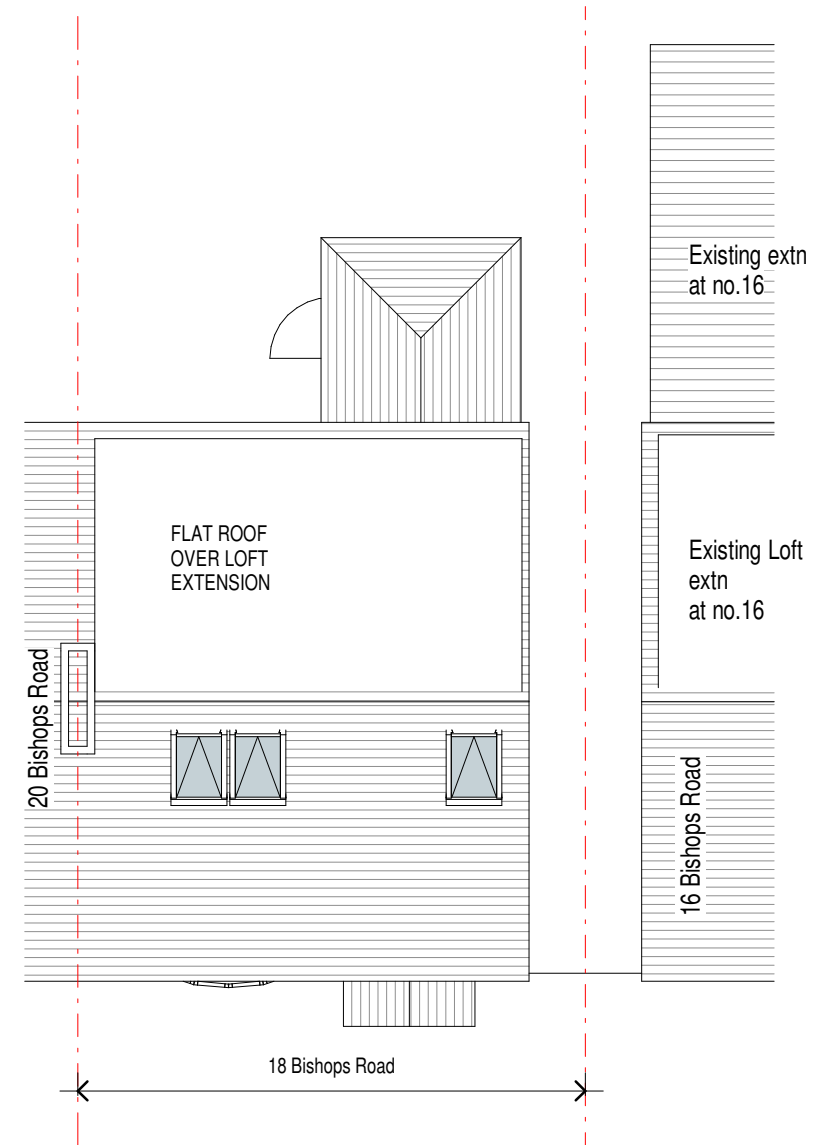

2 **Proposed Roof Plan**
1 : 100

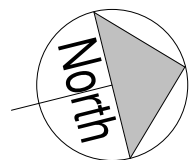

Scale 1:100

 

	PROJECT Harmeet Bajaj Extension to 18 Bishops Road Hayes UB3 2TB	TITLE Proposed Plans	SCALE 1 : 100
			DATE 28.08.26
			DRAWING No. 2609 - A121
			75 QUEENS DRIVE * SURBITON * SURREY * KT5 8PP * T 0750 6672098