



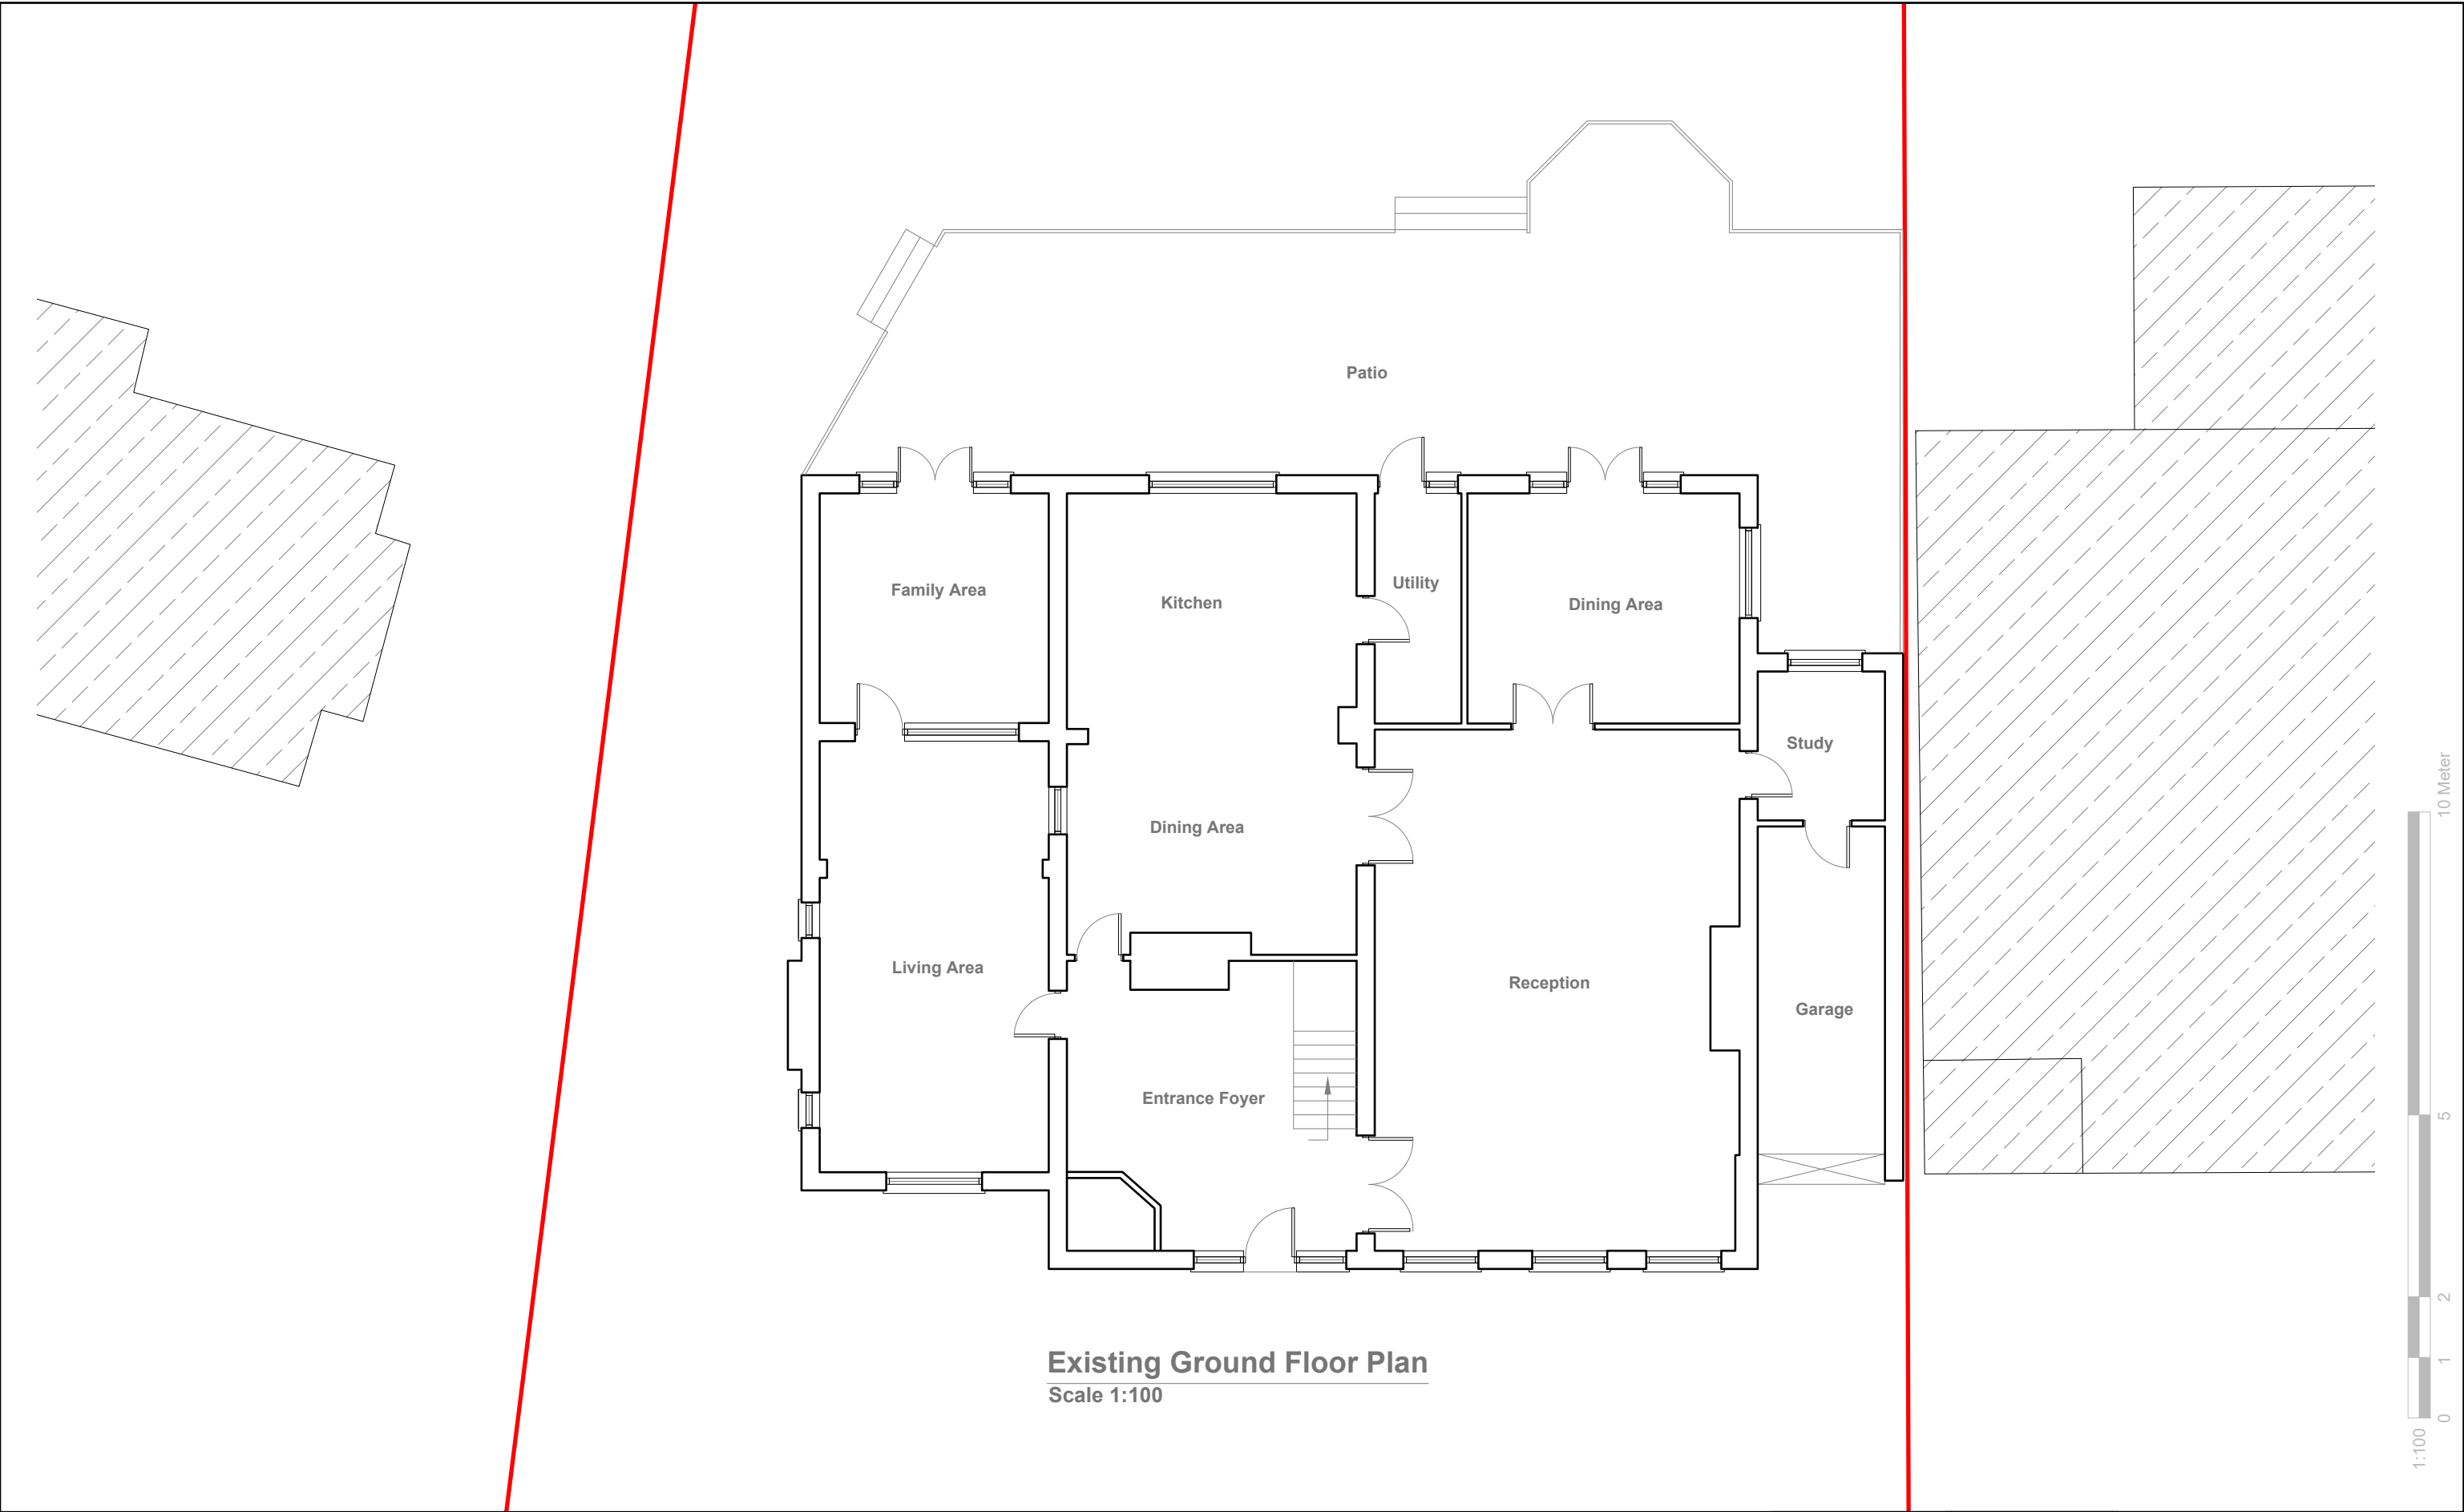

Existing Ground Floor Plan  
Scale 1:100

|   |                                                         |                                                                                          |                                      |                                                                    |                         |
|---|---------------------------------------------------------|------------------------------------------------------------------------------------------|--------------------------------------|--------------------------------------------------------------------|-------------------------|
| <div>GENERAL NOTES:</div> <div>1. ALL DIMENSIONS ARE IN MILLIMETER.</div> <div>2. VERIFY ALL DIMENSIONS AND CONDITIONS BEFORE BUILDING OR STARTING CONSTRUCTION. NOTIFY THE DESIGNER IMMEDIATELY OF ANY DISCREPANCY OR VARIATION.</div> <div>3. ALL WORK TO COMPLY WITH CURRENT BUILDING REGULATIONS AND CODES OF PRACTICE</div> | <div>Title:</div> <div>Existing Ground Floor Plan</div> | <div>Site Address</div> <div>66 The Drive,<br/>Ickenham<br/>Middlesex<br/>UB10 8AQ</div> | <div>Scale: 1:100 @A3</div>          | <div>Revision Date:</div>                                          | <div>Faluck Patel</div> |
|   |                                                         |                                                                                          | <div>Date: 03/01/2022</div>          |                                                                    |                         |
|   |                                                         |                                                                                          | <div>Drawing No.: 2021/187 -01</div> |                                                                    |                         |
|   |                                                         |                                                                                          | <div>Drawn By: SB</div>              | <div>e:mail - faluckpatel@yahoo.com (M) +44 (0) 7871 466 254</div> |                         |

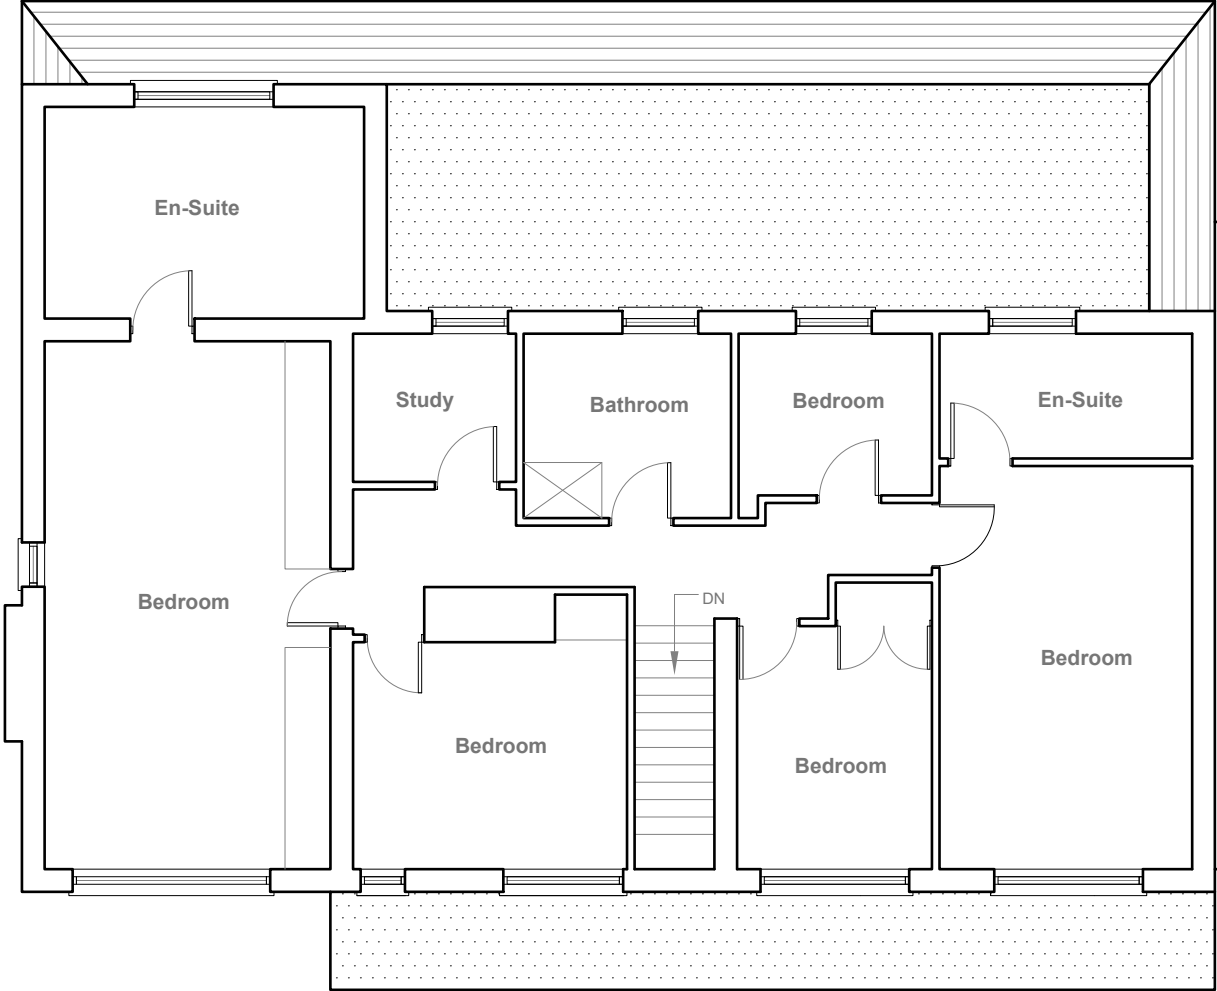

Existing First Floor Plan  
Scale 1:100



GENERAL NOTES:  
1. ALL DIMENSIONS ARE IN MILLIMETER.  
2. VERIFY ALL DIMENSIONS AND CONDITIONS BEFORE BUILDING OR STARTING CONSTRUCTION. NOTIFY THE DESIGNER IMMEDIATELY OF ANY DISCREPANCY OR VARIATION.  
3. ALL WORK TO COMPLY WITH CURRENT BUILDING REGULATIONS AND CODES OF PRACTICE

Title:


Existing First Floor Plan

Site Address  
66 The Drive,  
Ickenham  
Middlesex  
UB10 8AQ

Scale: 1:100 @A3  
Date: 03/01/2022  
Drawing No.: 2021/187 -02  
Drawn By: SB

Revision Date:  
e:mail -  
faluckpatel@yahoo.com  
(M) +44 (0) 7871 466 254



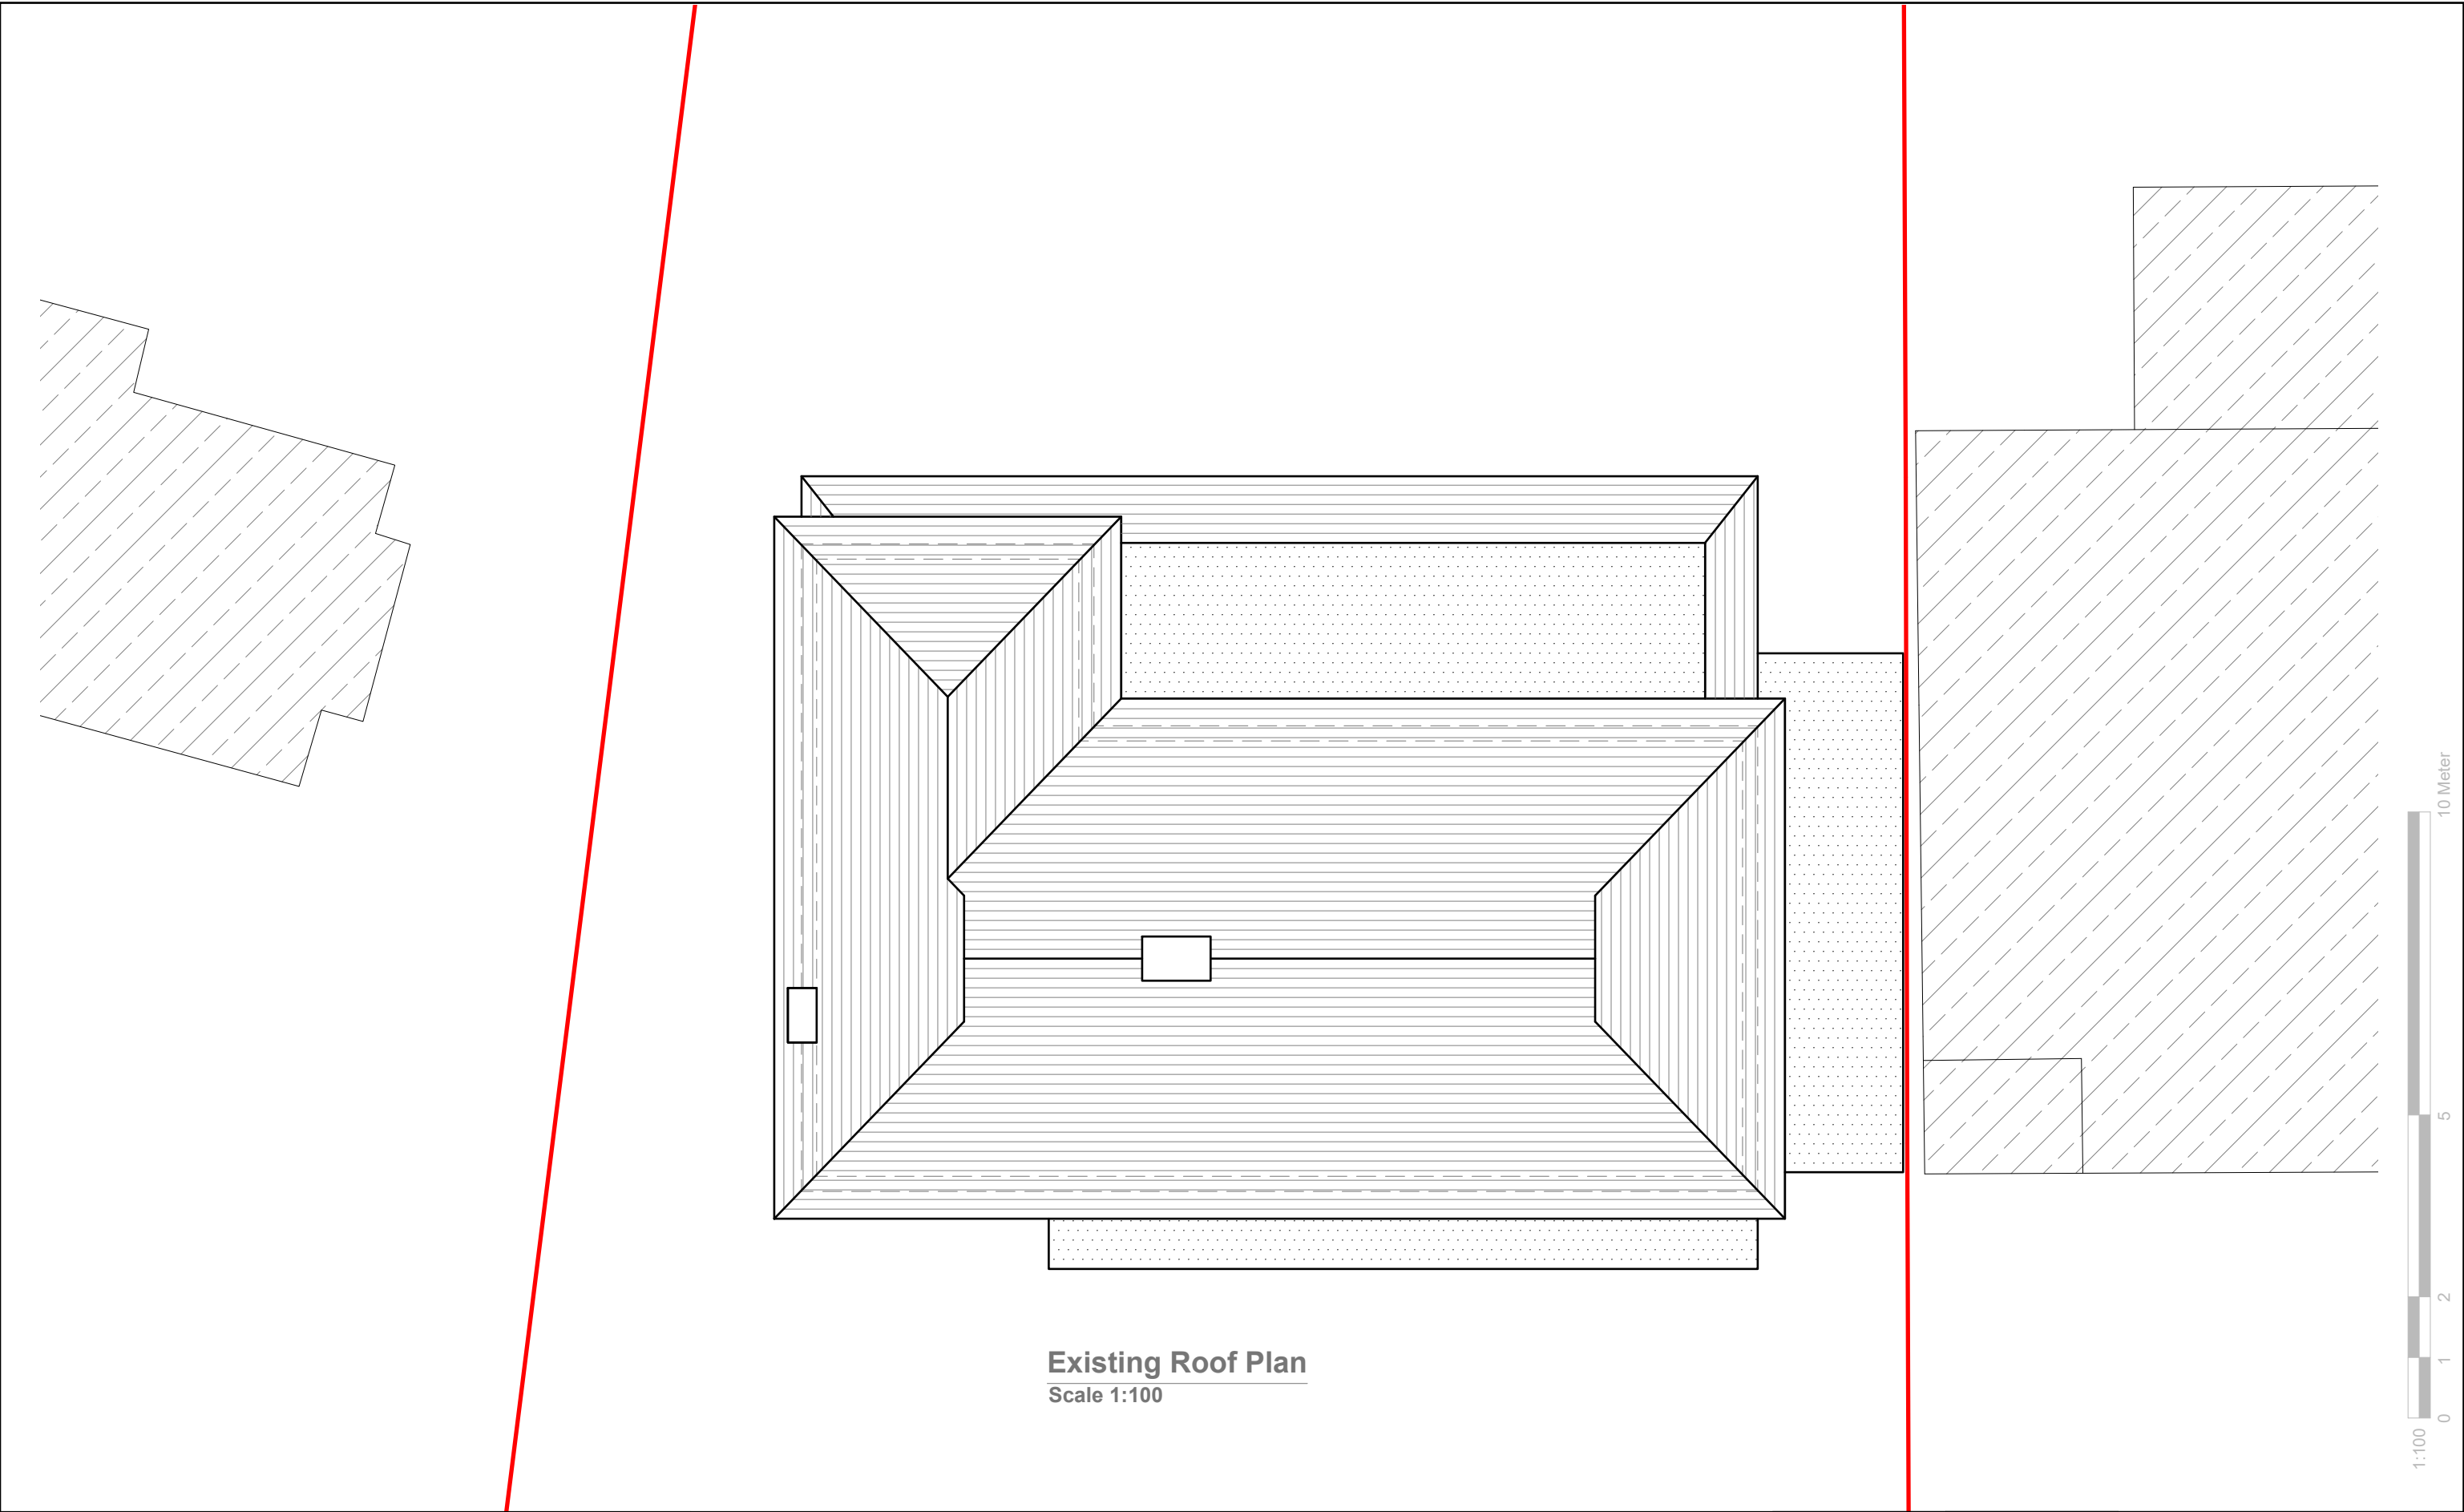

|   |                                                 |                                                                                          |   |   |  |  |  |  |  |  |                         |
|---|-------------------------------------------------|------------------------------------------------------------------------------------------|---|---|--|--|--|--|--|--|-------------------------|
| <div>GENERAL NOTES:</div> <div><div>1. ALL DIMENSIONS ARE IN MILLIMETER.</div><div>2. VERIFY ALL DIMENSIONS AND CONDITIONS BEFORE BUILDING OR STARTING CONSTRUCTION. NOTIFY THE DESIGNER IMMEDIATELY OF ANY DISCREPANCY OR VARIATION.</div><div>3. ALL WORK TO COMPLY WITH CURRENT BUILDING REGULATIONS AND CODES OF PRACTICE</div></div> | <div>Title:</div> <div>Existing Roof Plan</div> | <div>Site Address</div> <div>66 The Drive,<br/>Ickenham<br/>Middlesex<br/>UB10 8AQ</div> | <div>Scale: 1:100 @A3</div> <div>Date: 03/01/2022</div> <div>Drawing No.:<br/>2021/187 -03</div> <div>Drawn By:<br/>SB</div> | <div>Revision Date:</div> <table><tr><td></td><td></td></tr><tr><td></td><td></td></tr><tr><td></td><td></td></tr></table> <div>e:mail -<br/>faluckpatel@yahoo.com<br/>(M) +44 (0) 7871 466 254</div> |  |  |  |  |  |  | <div>Faluck Patel</div> |
|   |                                                 |                                                                                          |   |   |  |  |  |  |  |  |                         |
