



**Existing Front Elevation**

Scale 1:100




**Existing Side Elevation**

Scale 1:100



**Existing Rear Elevation**

Scale 1:100

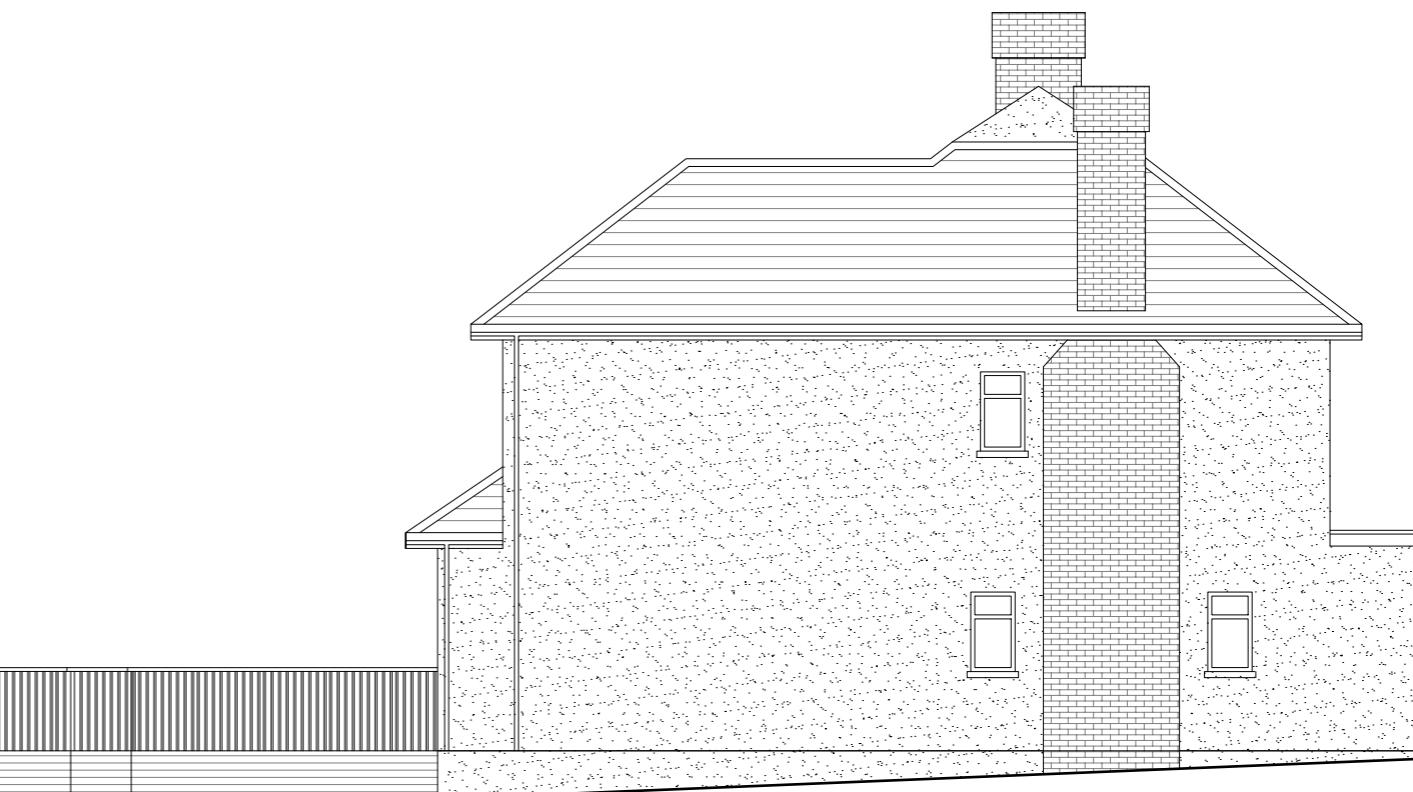

**Existing Side Elevation**

Scale 1:100

**GENERAL NOTES:**

1. ALL DIMENSIONS ARE IN MILLIMETER.
2. VERIFY ALL DIMENSIONS AND CONDITIONS BEFORE BUILDING OR STARTING CONSTRUCTION. NOTIFY THE DESIGNER IMMEDIATELY OF ANY DISCREPANCY OR VARIATION.
3. ALL WORK TO COMPLY WITH CURRENT BUILDING REGULATIONS AND CODES OF PRACTICE

**Title:**

## Existing Elevations

**Site Address**  
66 The Drive,  
Ickenham  
Middlesex  
UB10 8AQ

**Scale: 1:100 @A3**  
Date: 03/01/2022  
Drawing No.: 2021/187 -04  
Drawn By: SB

**Revision Date:**  
e:mail - faluckpatel@yahoo.com  
(M) +44 (0) 7871 466 254

**Faluck Patel**

10 Meter  
5  
2  
1  
0  
1:100