

GENERAL NOTES:

1. ALL DIMENSIONS ARE IN MILLIMETER.
2. VERIFY ALL DIMENSIONS AND CONDITIONS BEFORE BUILDING OR STARTING CONSTRUCTION. NOTIFY THE DESIGNER IMMEDIATELY OF ANY DISCREPANCY OR VARIATION.
3. ALL WORK TO COMPLY WITH CURRENT BUILDING REGULATIONS AND CODES OF PRACTICE

Title:

Existing Ground Floor Plan

Site Address

66 The Drive,
Ickenham
Middlesex
UB10 8AQ



Scale: 1:100 @A3
Date: 03/01/2022
Drawing No.: 2021/187 -01
Drawn By:

SB

Revision Date:

e:mail - faluckpatel@yahoo.com (M) +44 (0) 7871 466 254

Faluck Patel

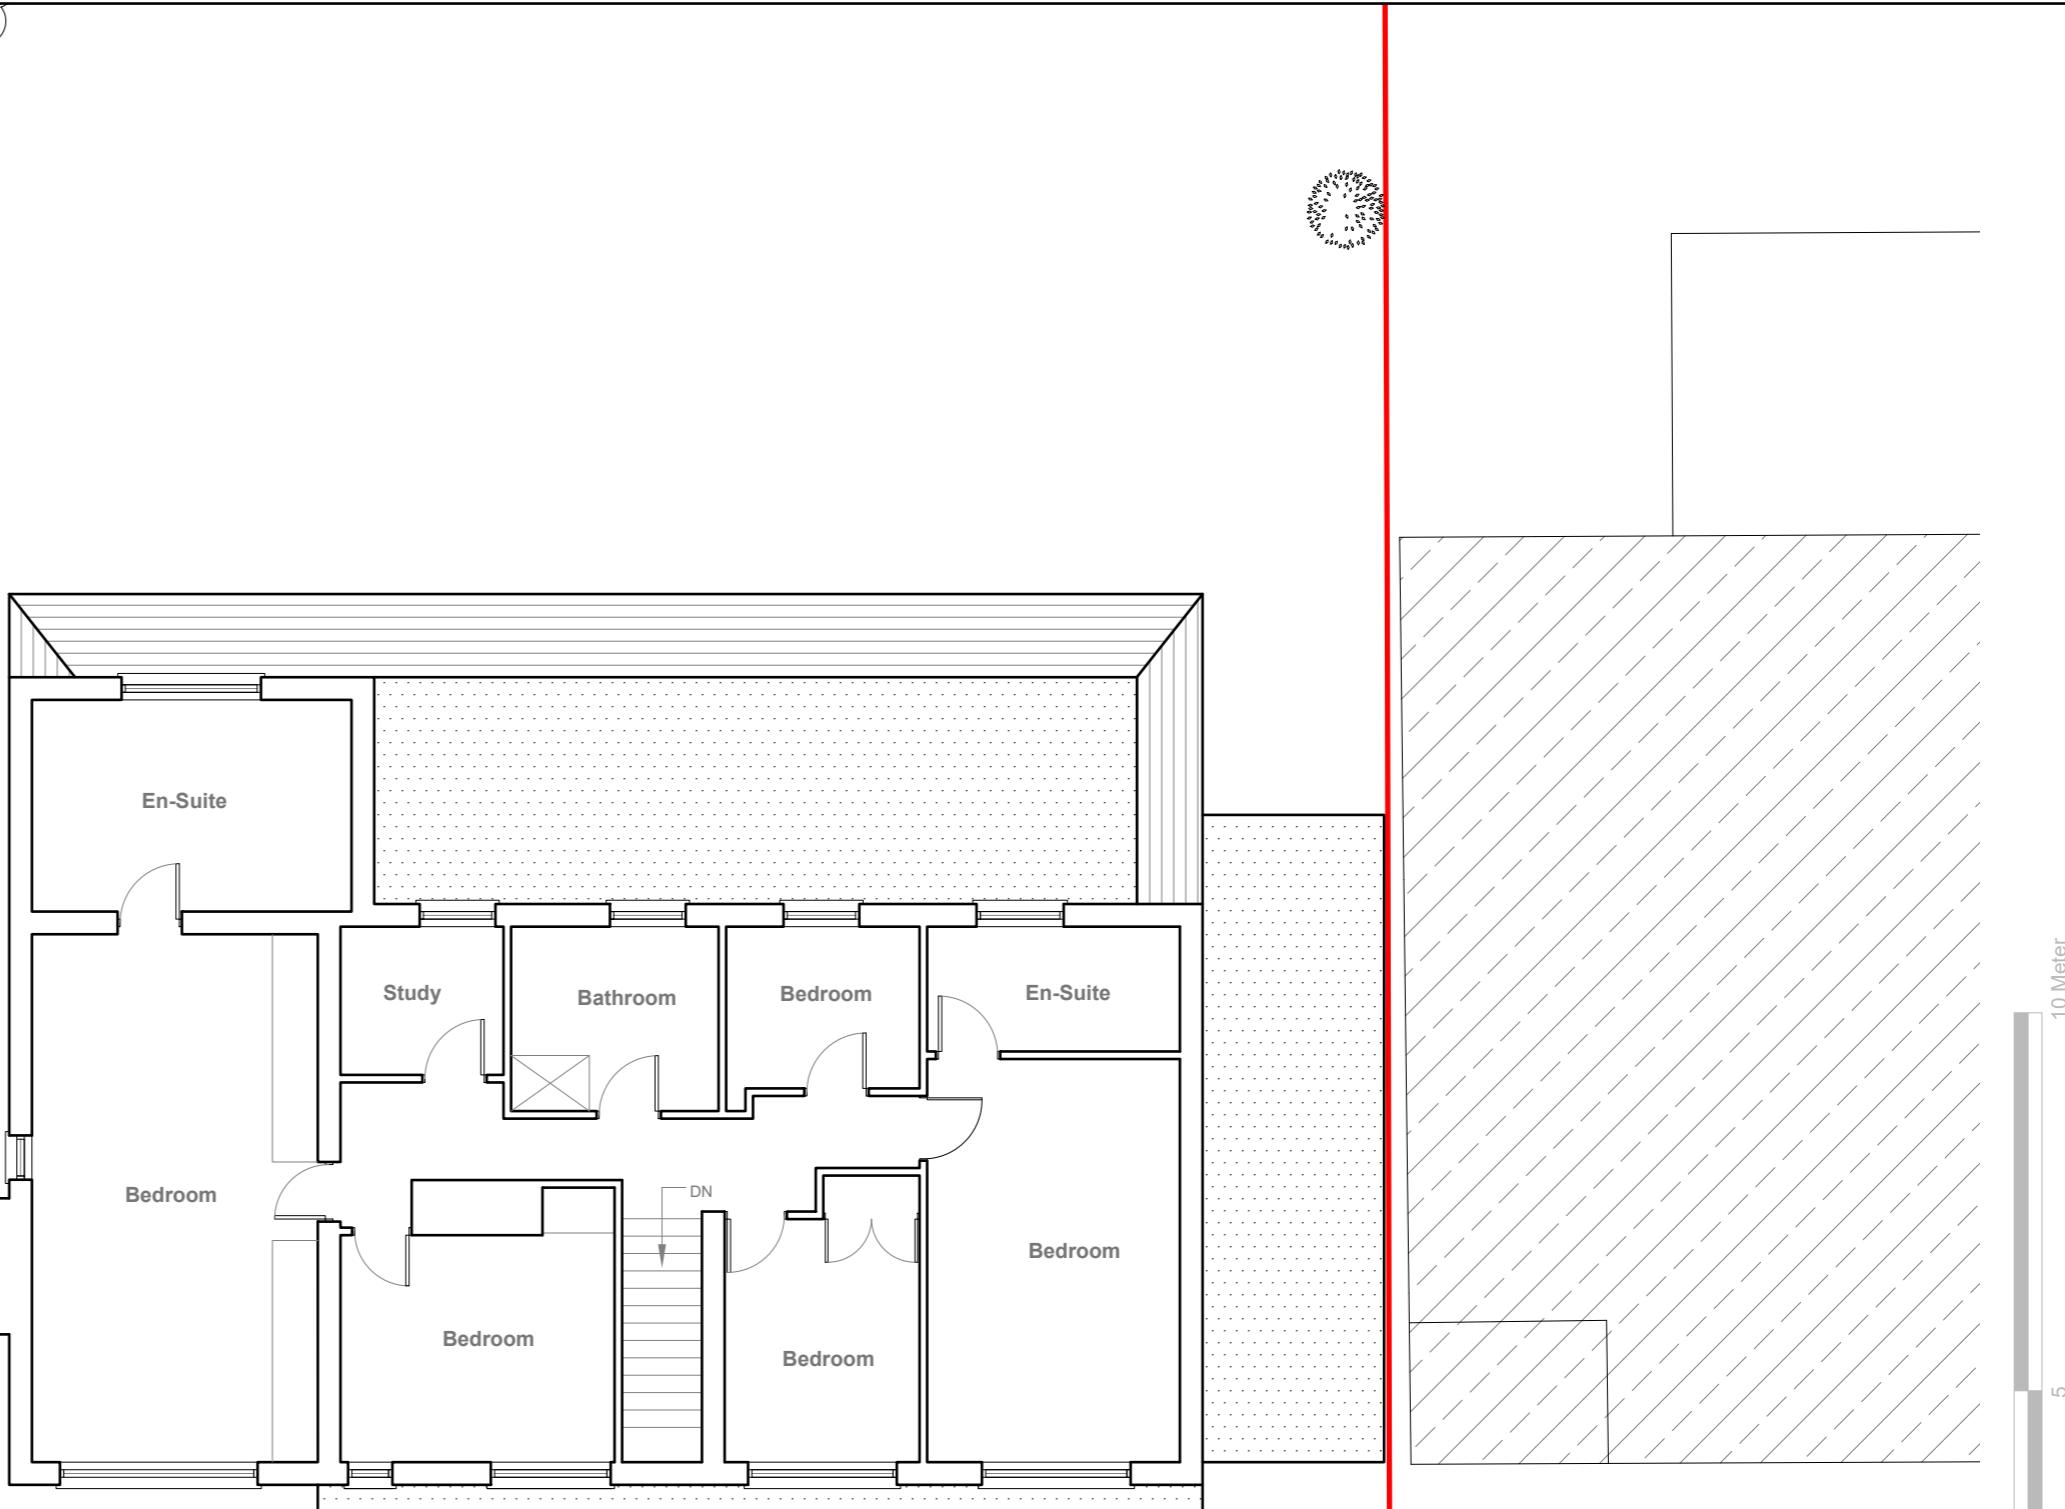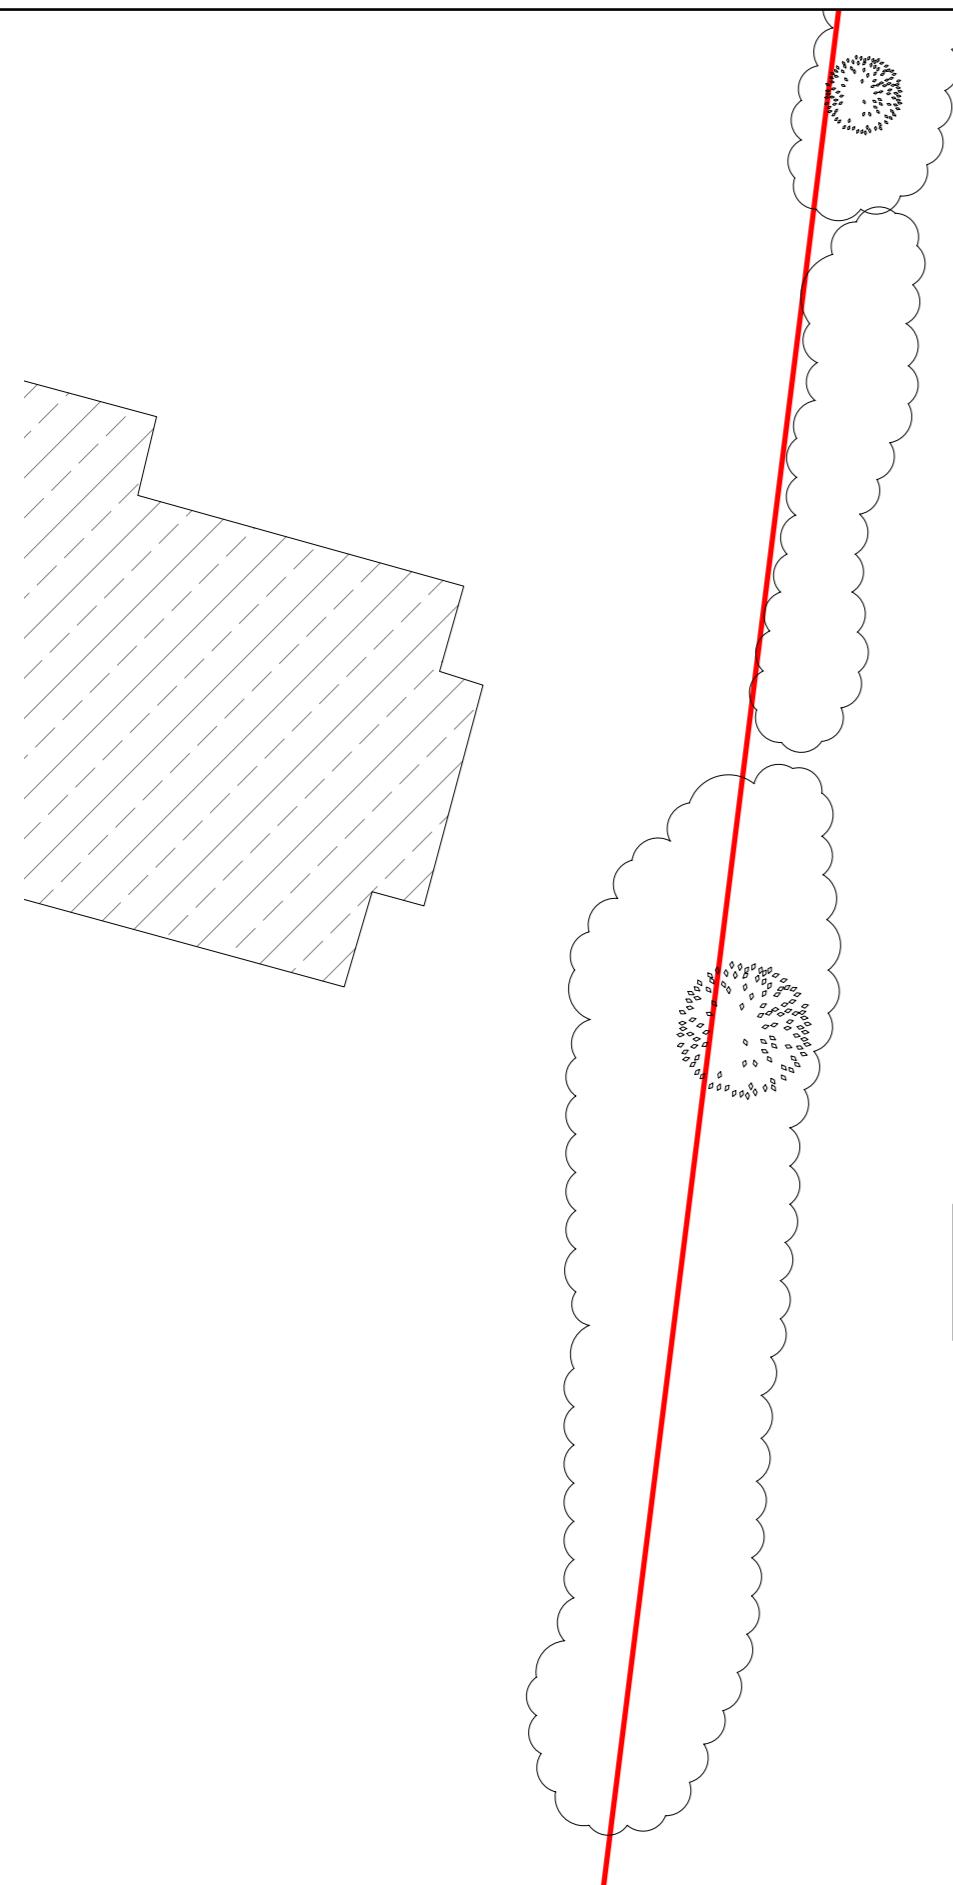

Existing First Floor Plan
Scale 1:100

GENERAL NOTES:

1. ALL DIMENSIONS ARE IN MILLIMETER.
2. VERIFY ALL DIMENSIONS AND CONDITIONS BEFORE BUILDING OR STARTING CONSTRUCTION. NOTIFY THE DESIGNER IMMEDIATELY OF ANY DISCREPANCY OR VARIATION.
3. ALL WORK TO COMPLY WITH CURRENT BUILDING REGULATIONS AND CODES OF PRACTICE

Title:




Existing First Floor Plan

Site Address

66 The Drive,
Ickenham
Middlesex
UB10 8AQ

Scale: 1:100 @A3
Date: 03/01/2022
Drawing No.: 2021/187 -02
Drawn By:

Revision Date:
e:mail - faluckpatel@yahoo.com
(M) +44 (0) 7871 466 254

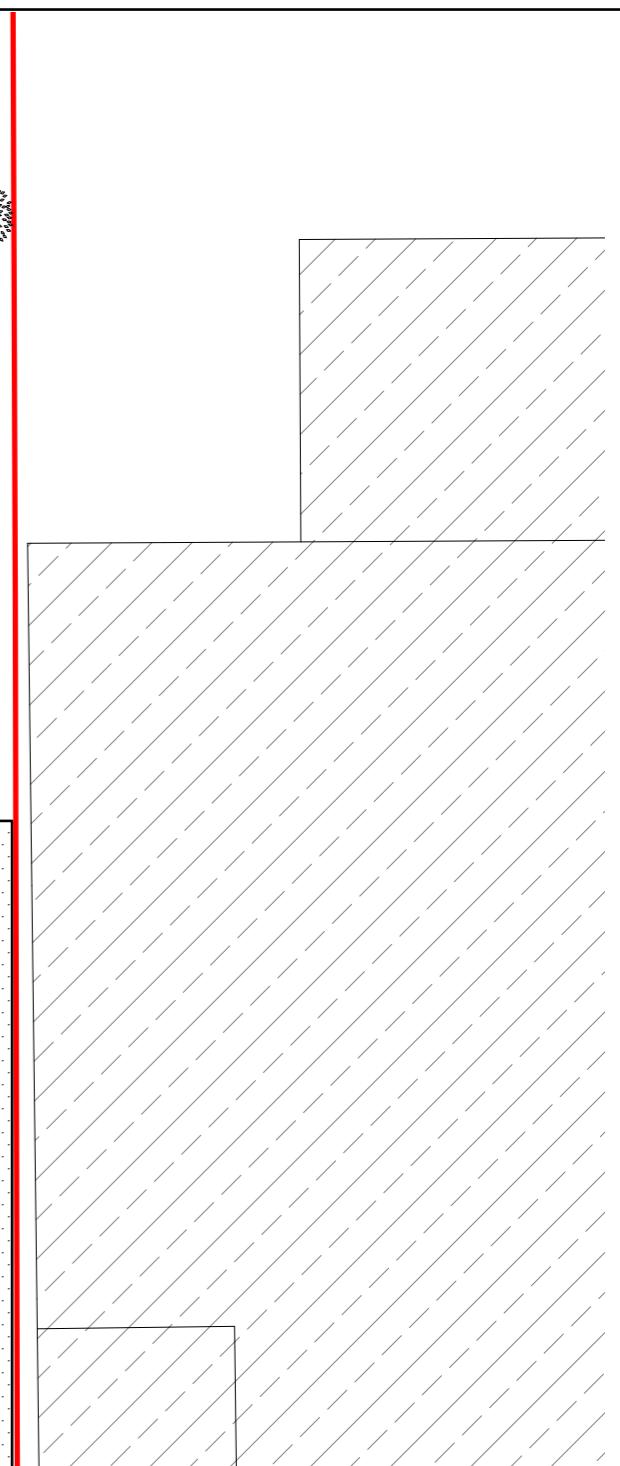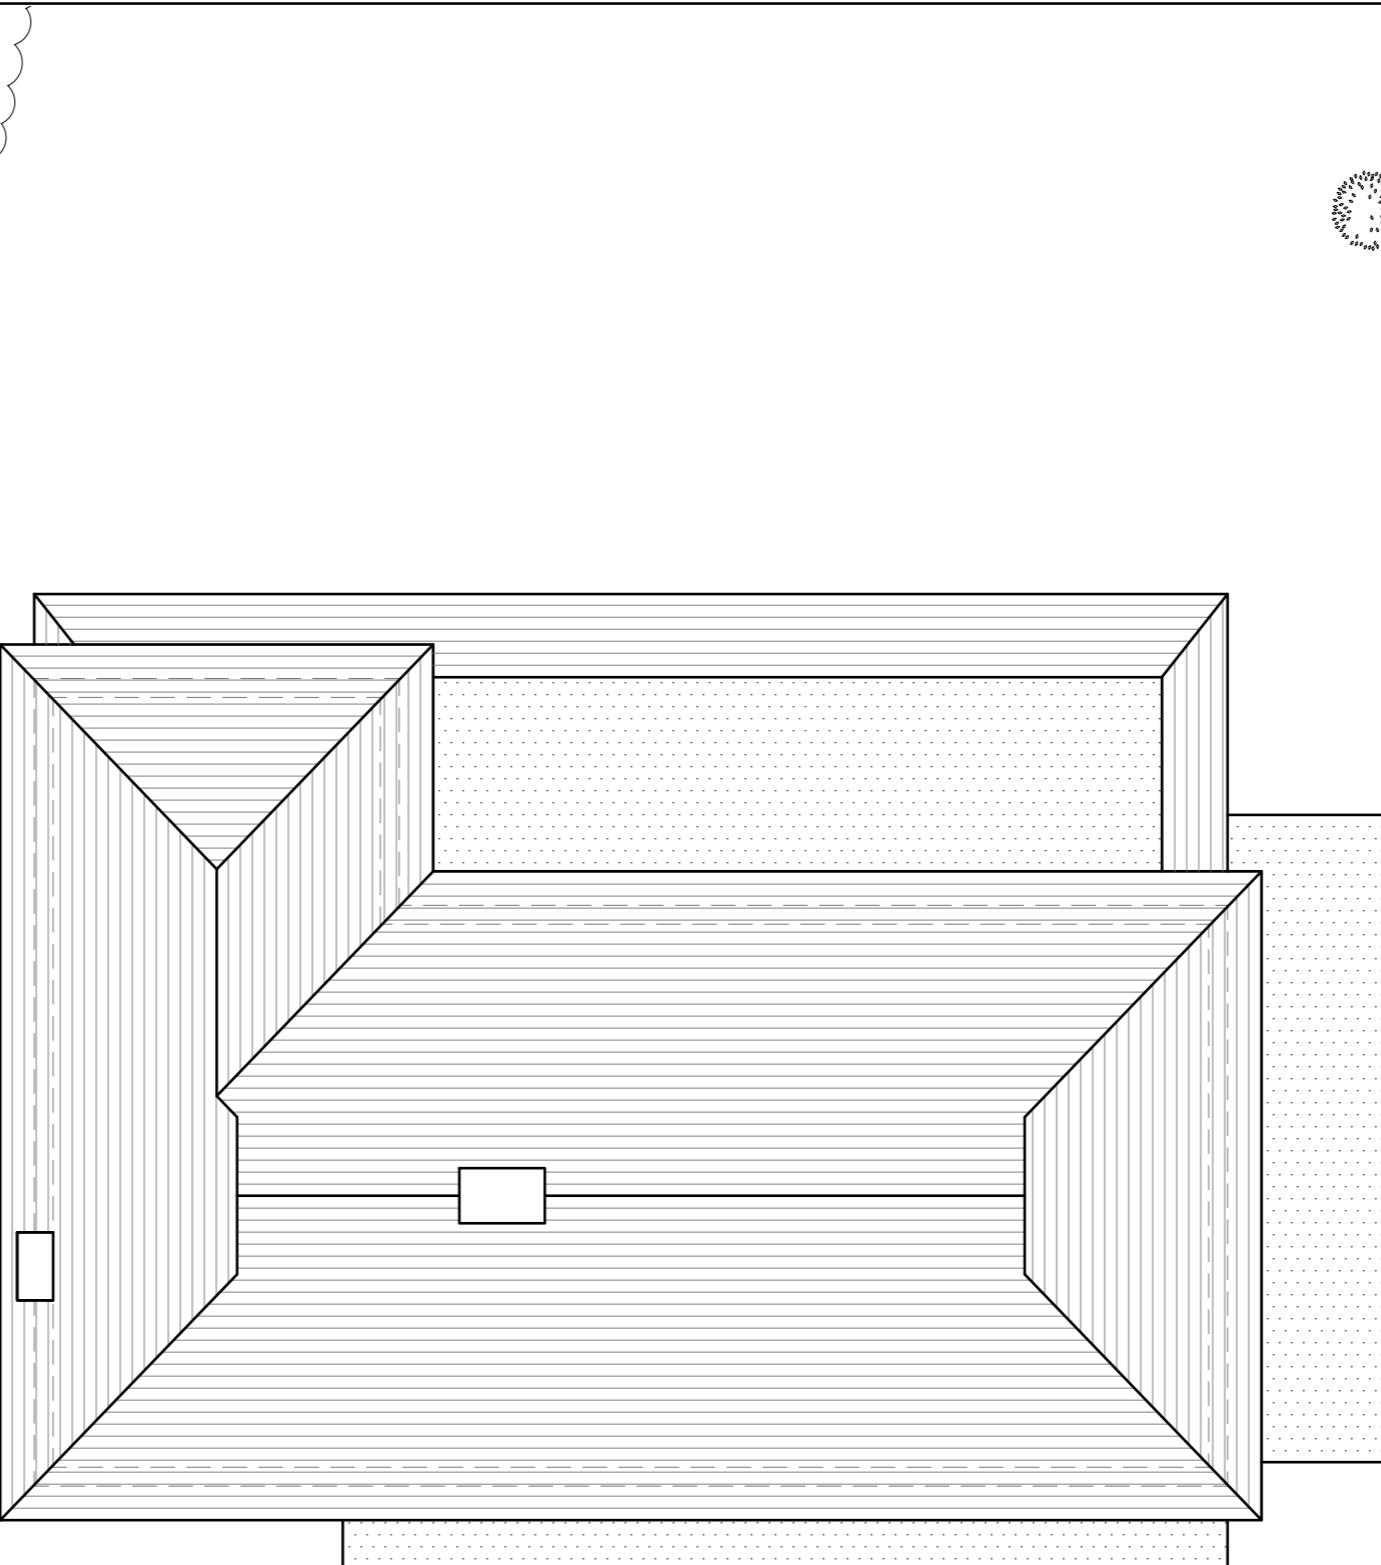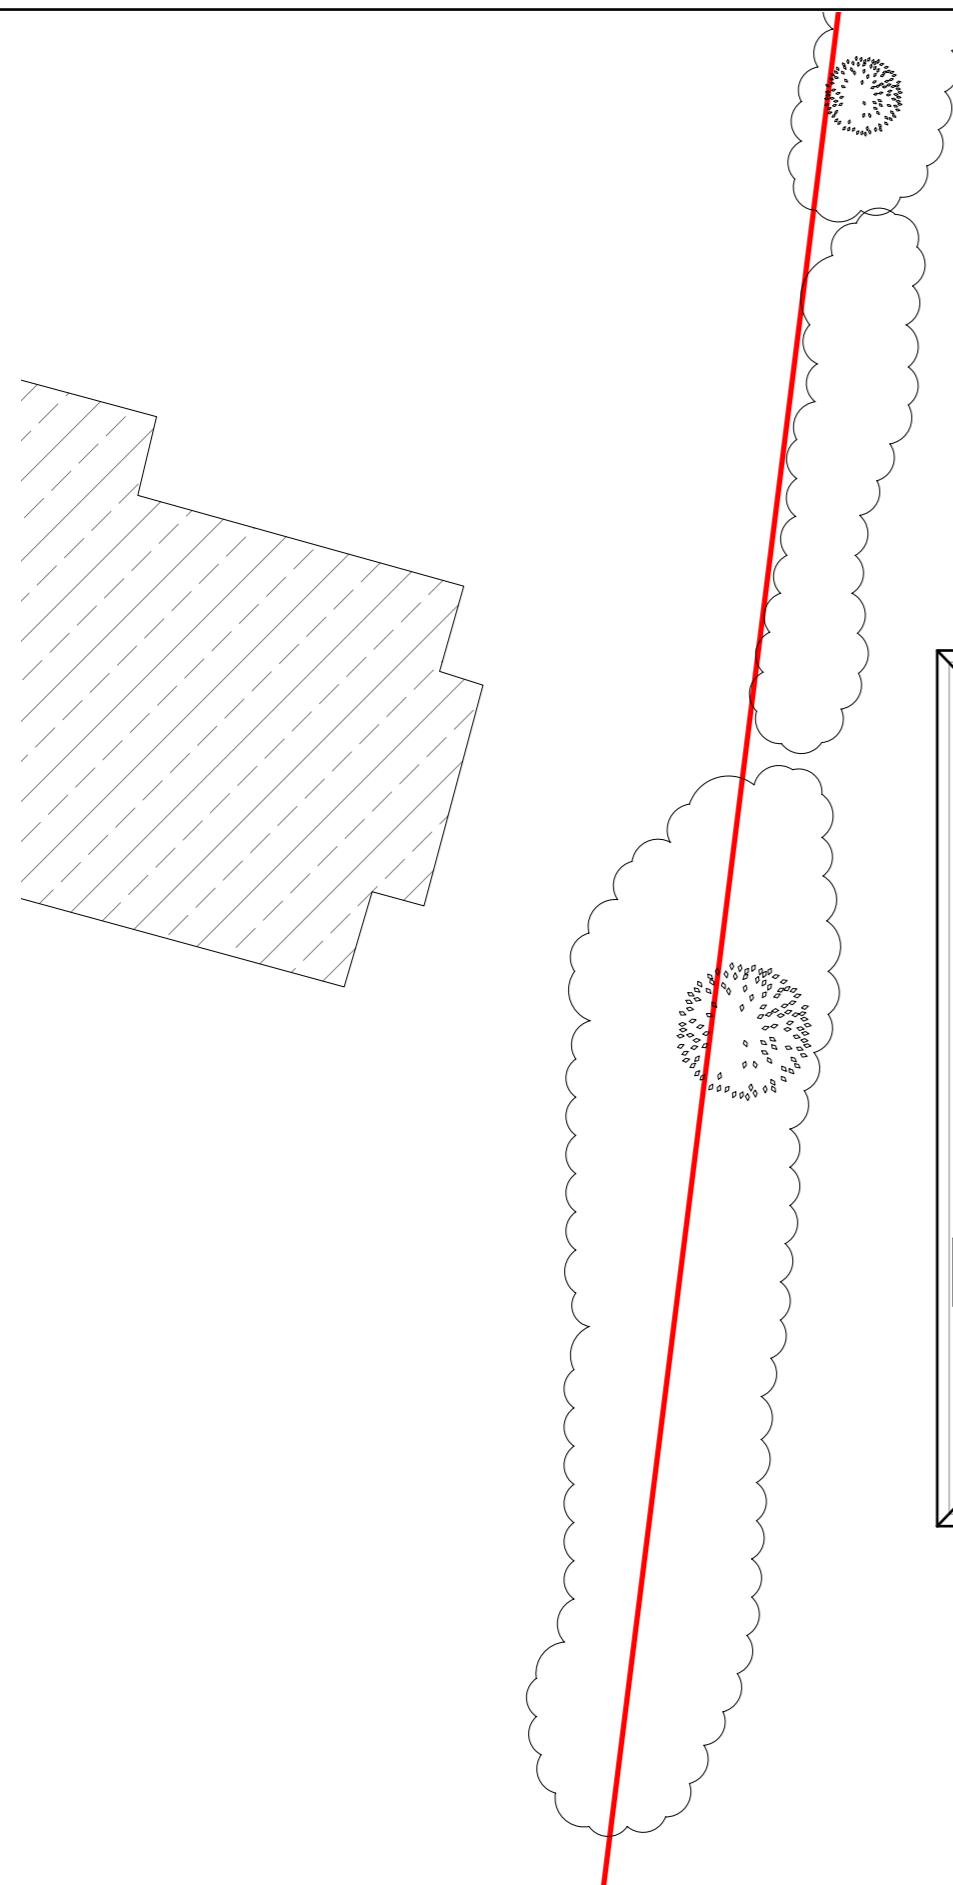

1:100

10 Meter

Existing Roof Plan
Scale 1:100

GENERAL NOTES:

1. ALL DIMENSIONS ARE IN MILLIMETER.
2. VERIFY ALL DIMENSIONS AND CONDITIONS BEFORE BUILDING OR STARTING CONSTRUCTION. NOTIFY THE DESIGNER IMMEDIATELY OF ANY DISCREPANCY OR VARIATION.
3. ALL WORK TO COMPLY WITH CURRENT BUILDING REGULATIONS AND CODES OF PRACTICE

Title:

Existing Roof Plan

Site Address
66 The Drive,
Ickenham
Middlesex
UB10 8AQ

Scale: 1:100 @A3
Date: 03/01/2022
Drawing No.: 2021/187 -03
Drawn By: SB

Revision Date:
e:mail - faluckpatel@yahoo.com
(M) +44 (0) 7871 466 254

Faluck Patel