

Proposed External Finish
Materials to Match Existing
External Finish Materials


Proposed Flank Wall Window to be
Obscure Glazed and Non Opening
below 1.7m from FFL

Velux Window to be installed as per
manufacturer specification, not
projected more than 150mm from
the plane of roof slope




Proposed Front Elevation

Scale 1:100

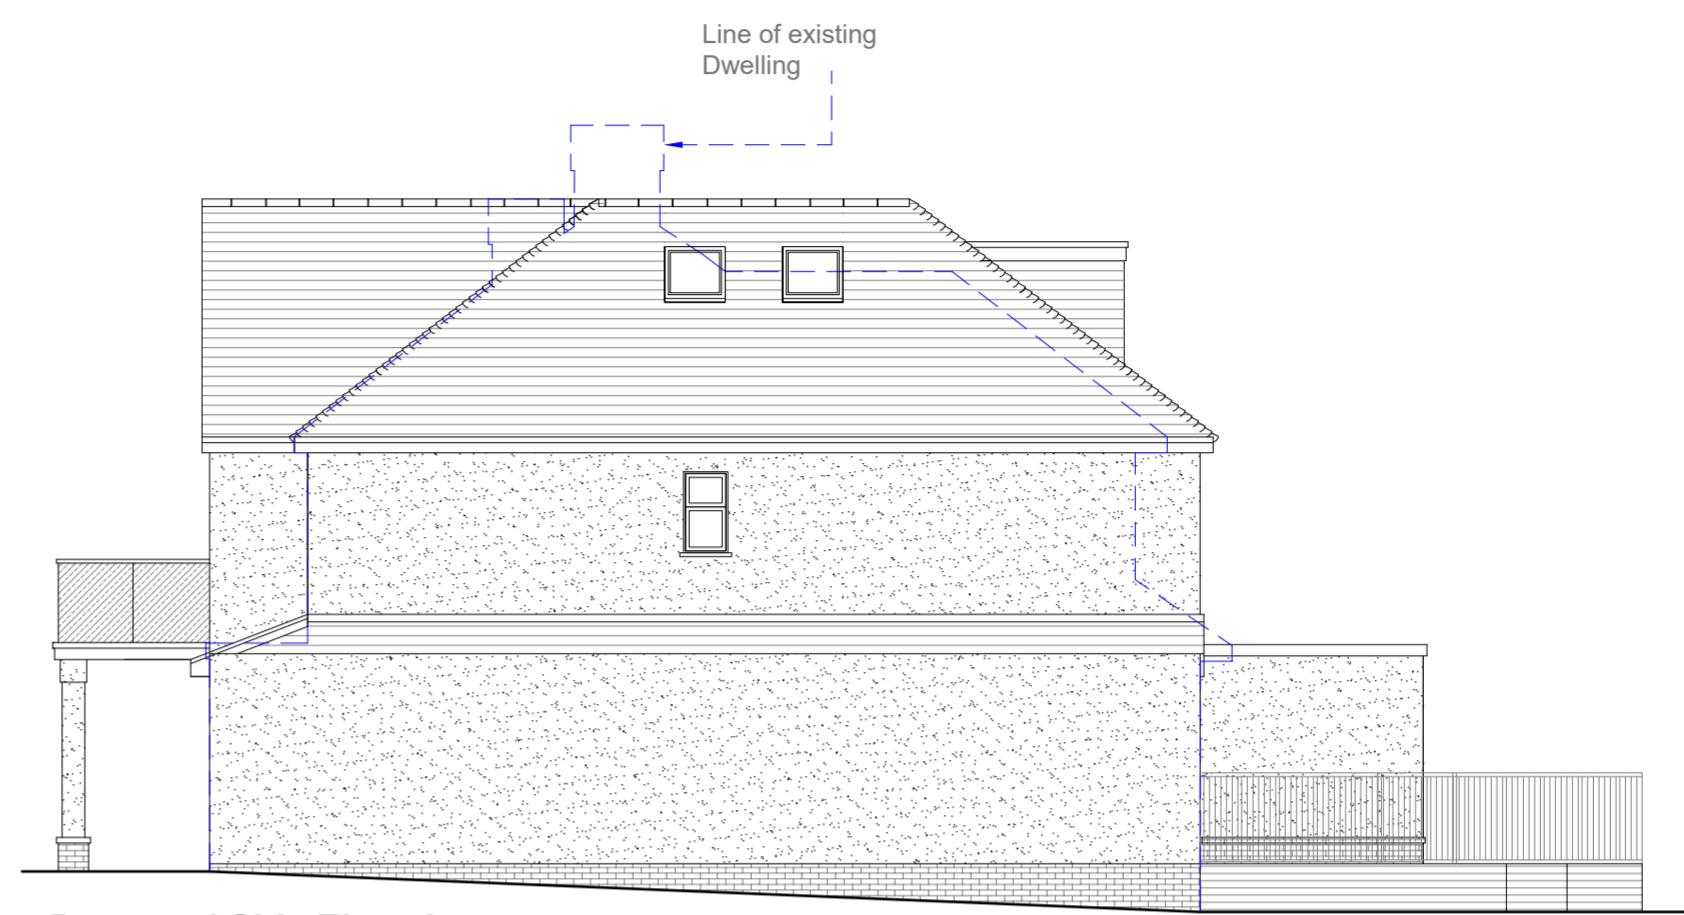


Proposed Side Elevation

Scale 1:100

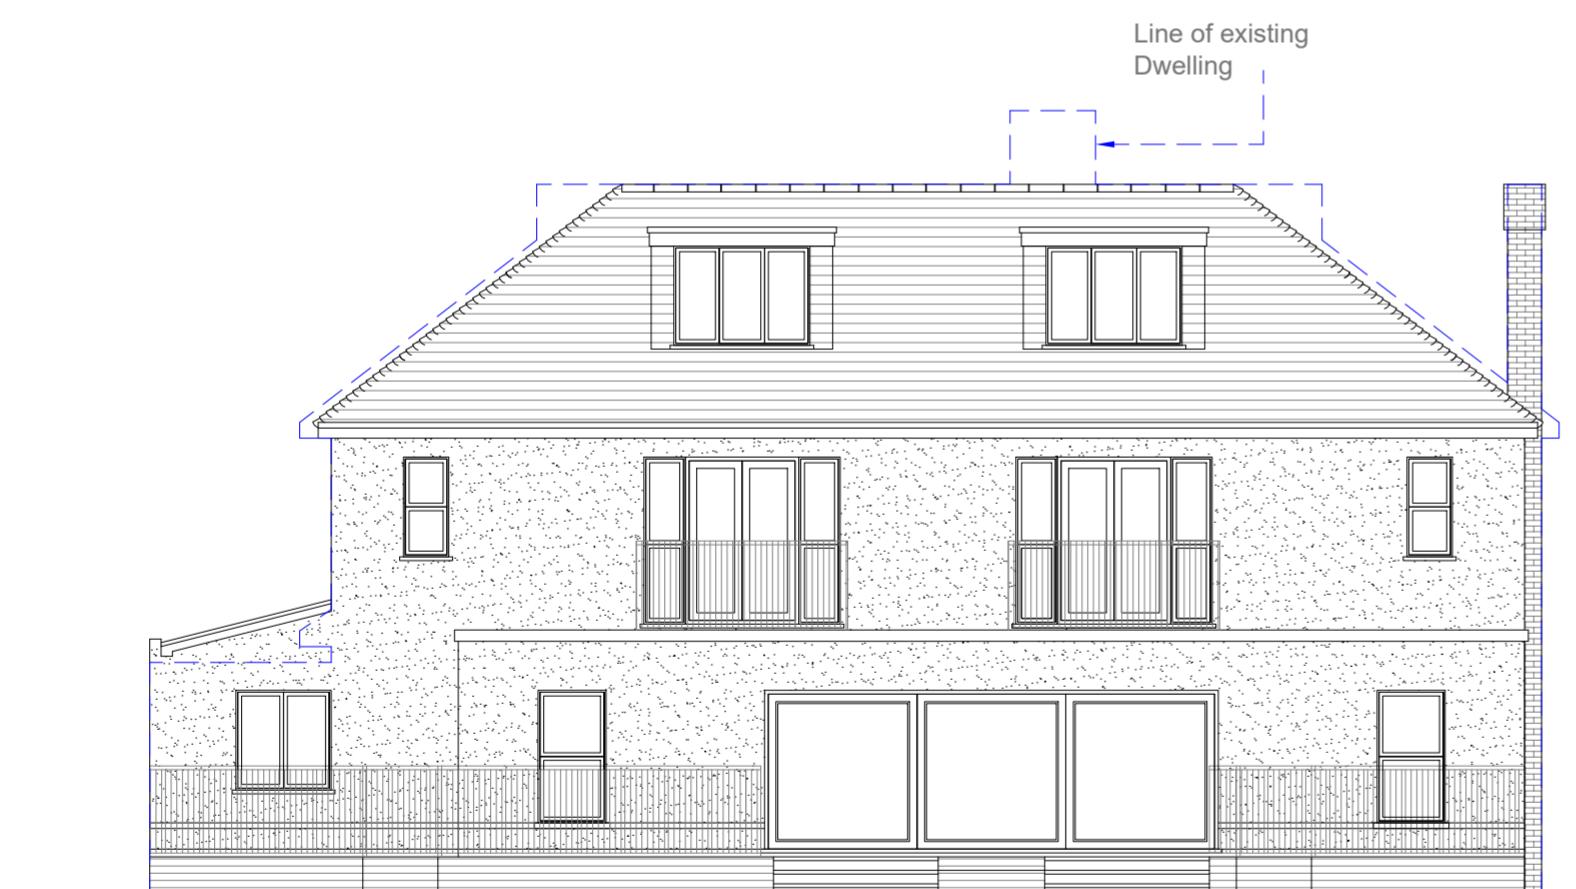

Proposed Rear Elevation

Scale 1:100

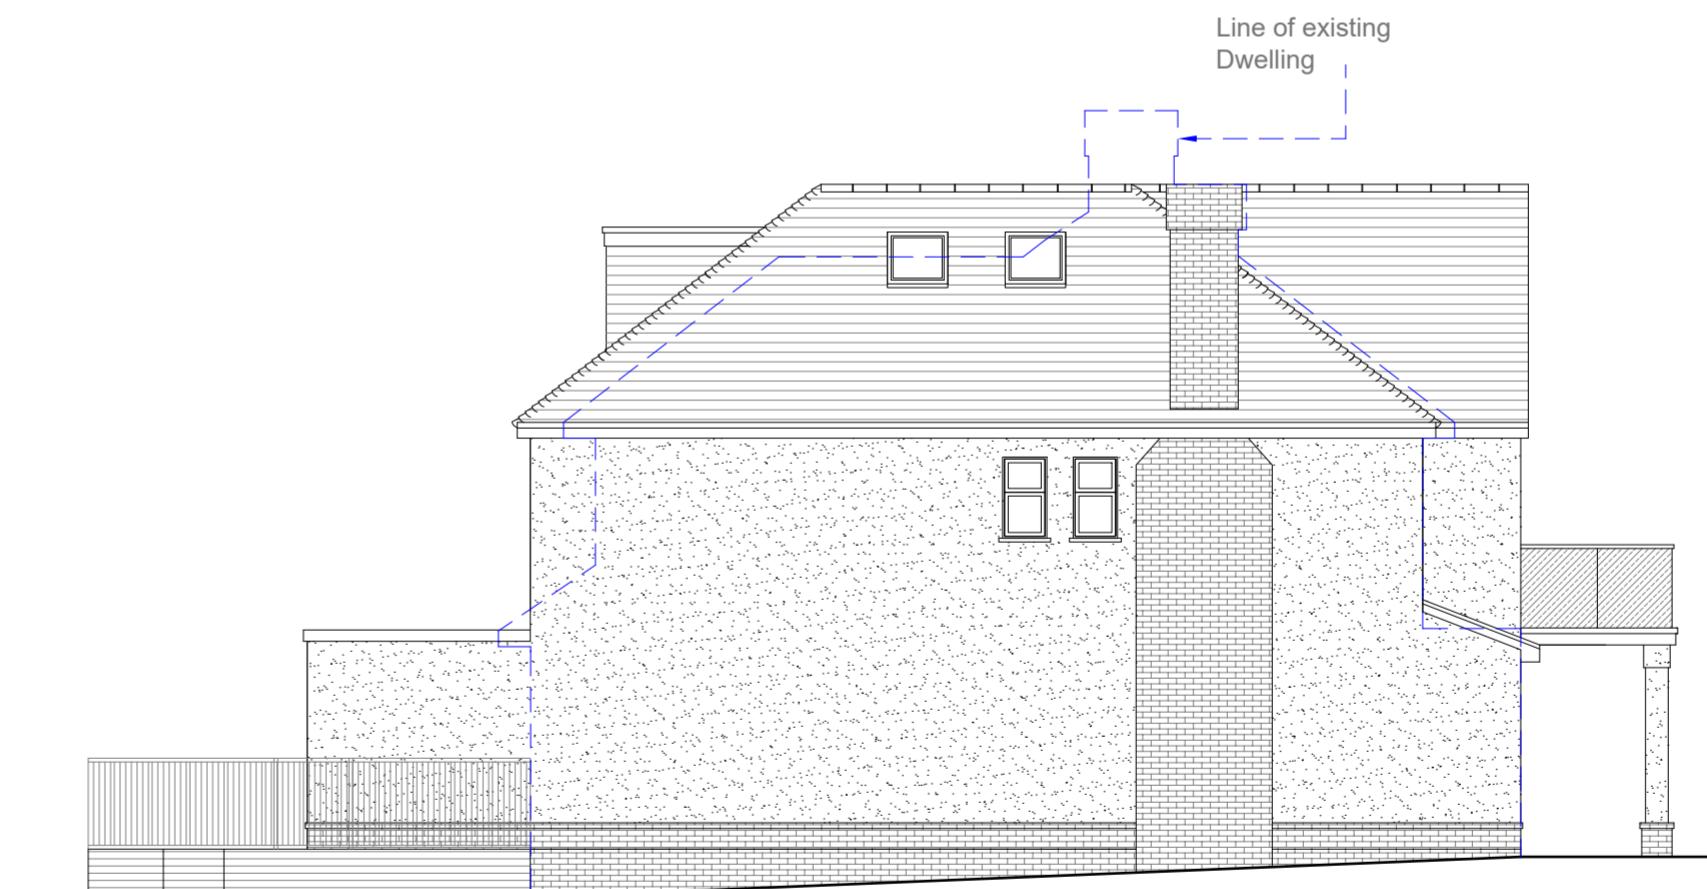

Proposed Side Elevation

Scale 1:100

0 Meter
5
2
1
0

1:100

GENERAL NOTES:
1. ALL DIMENSIONS ARE IN MILLIMETER.
2. VERIFY ALL DIMENSIONS AND CONDITIONS BEFORE BUILDING OR
STARTING CONSTRUCTION. NOTIFY THE DESIGNER IMMEDIATELY OF ANY
DISCREPANCY OR VARIATION.
3. ALL WORK TO COMPLY WITH CURRENT BUILDING REGULATIONS
AND CODES OF PRACTICE

Title:

Proposed Elevations

Site Address

66 The Drive,
Ickenham
Middlesex
UB10 8AQ

Scale: 1:100 @A3

Date: 16/08/2022
Drawing No.:
2021/187-09C
Drawn By:
SB

Revision Date:

e-mail -
faluckpatel@yahoo.com
(M) +44 (0) 7871 466 254

**Faluck
Patel**