


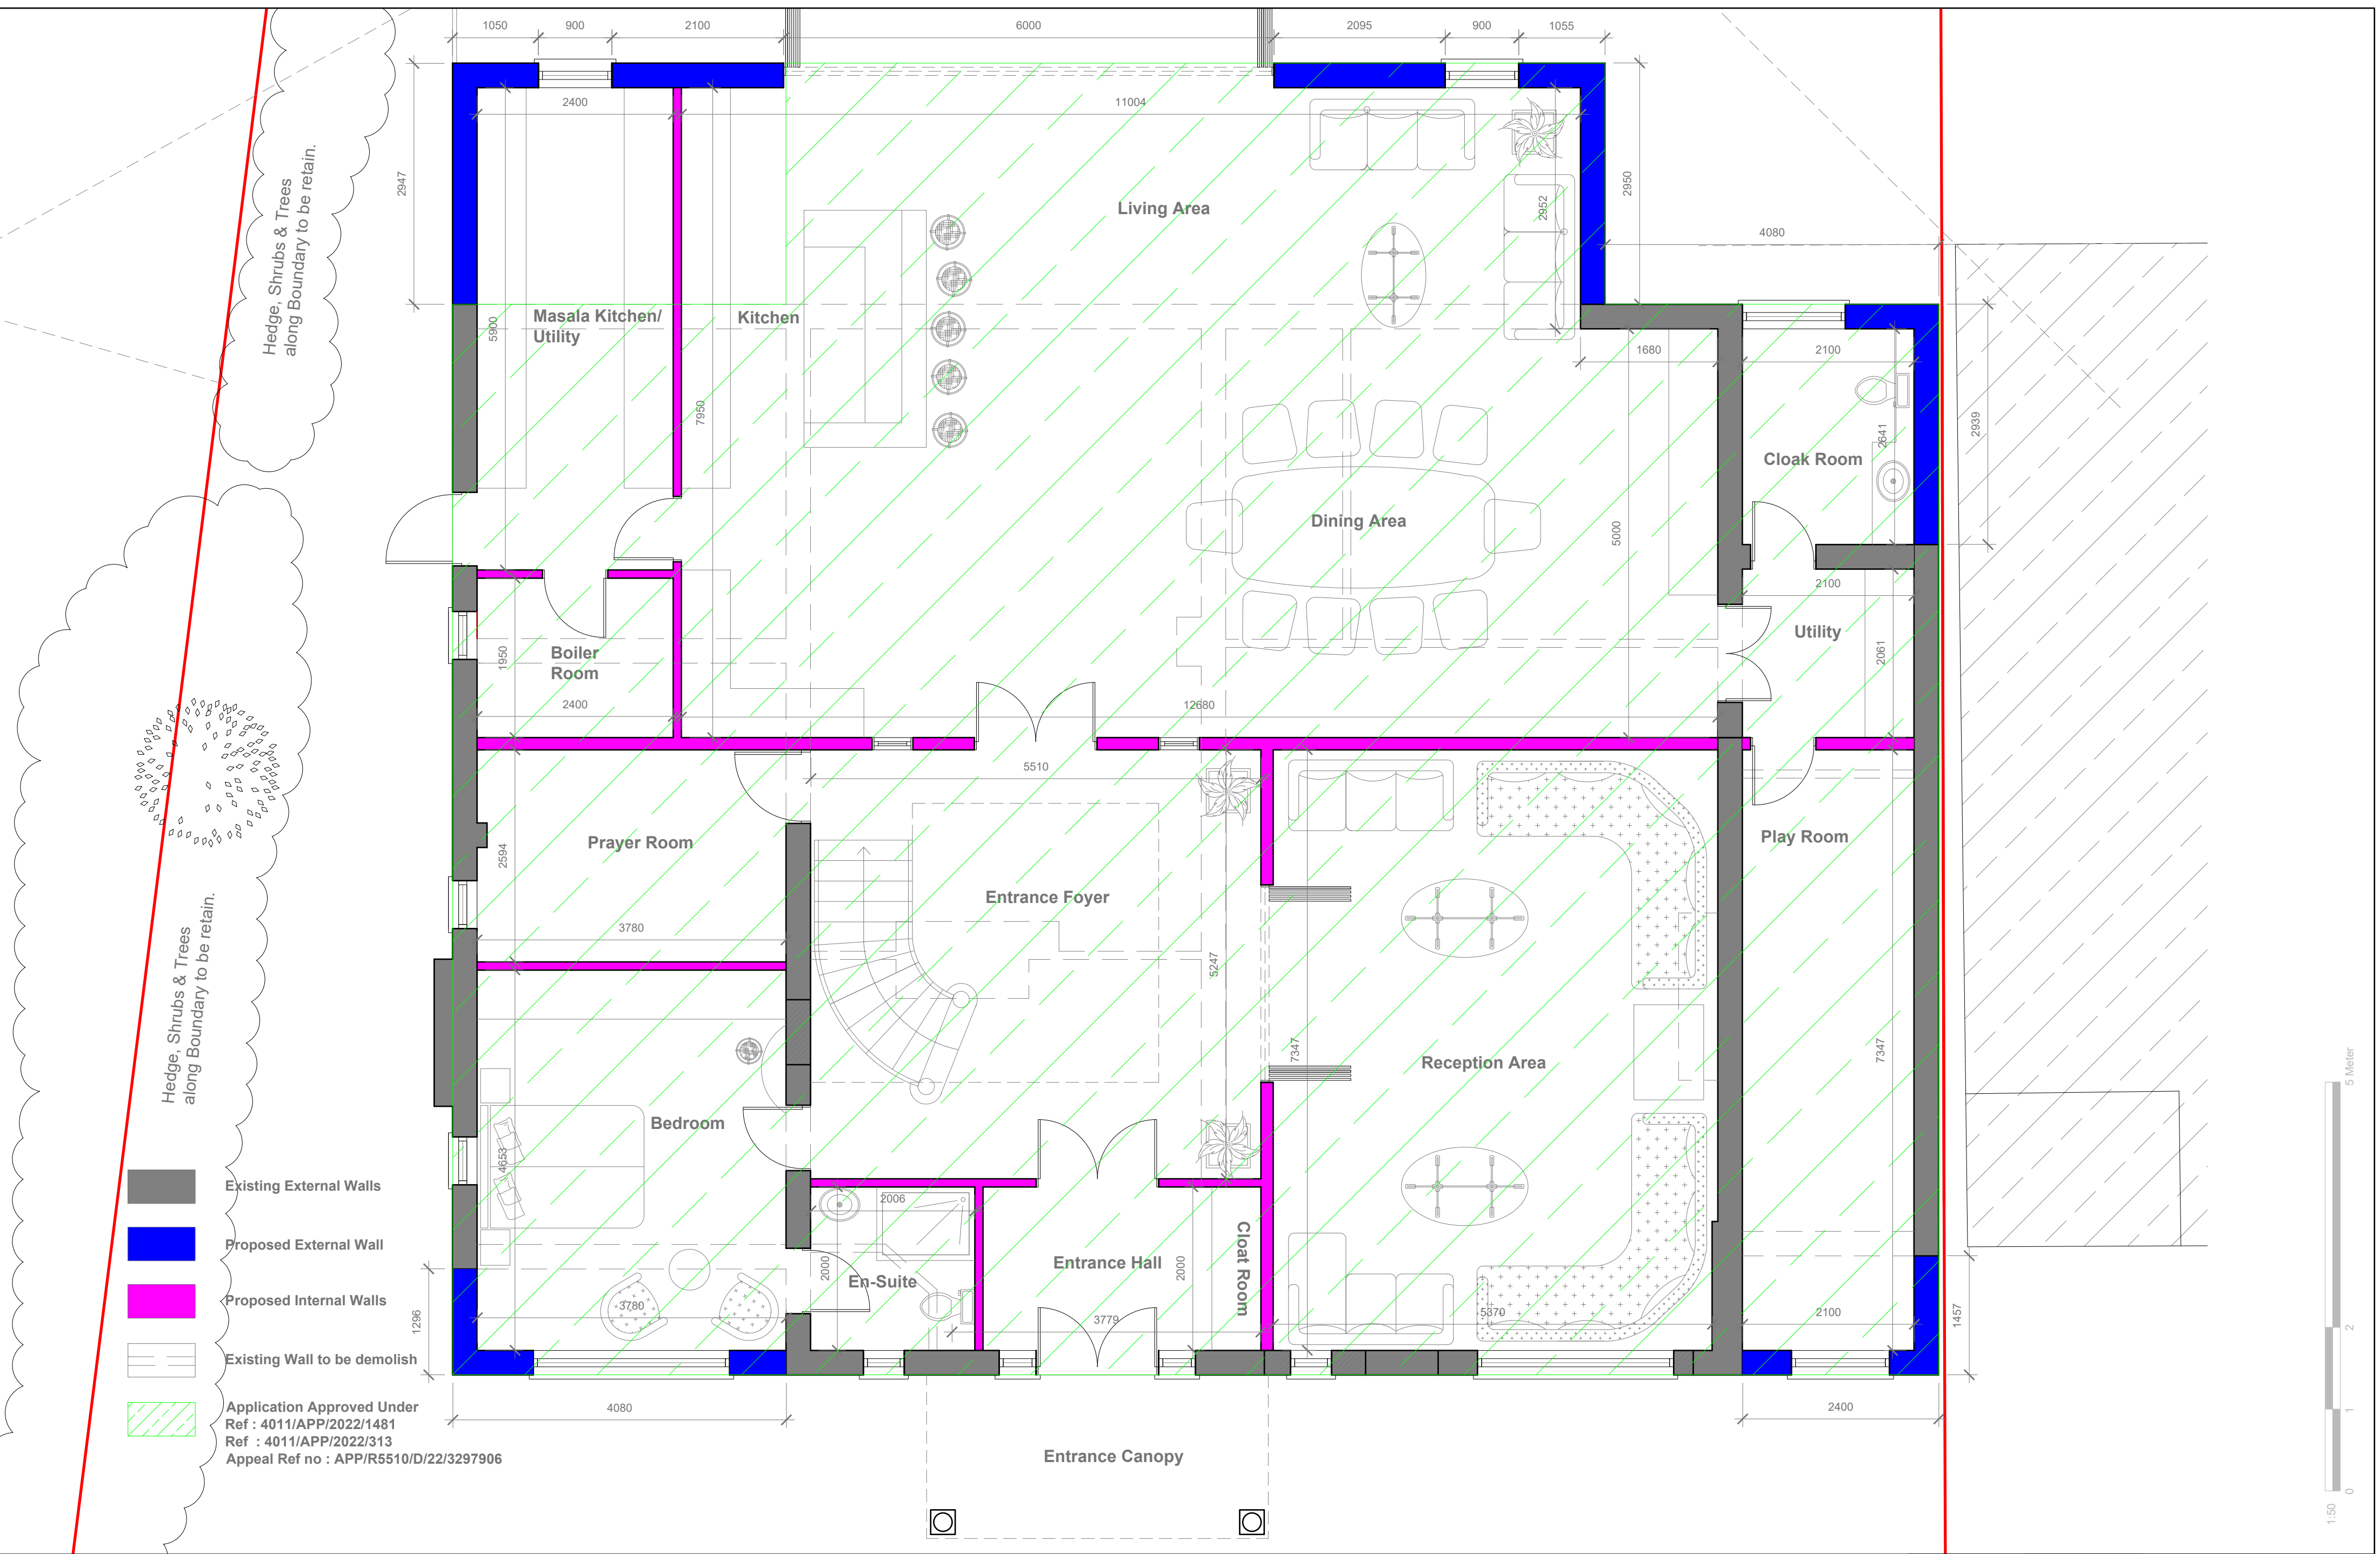

GENERAL NOTES:
1. ALL DIMENSIONS ARE IN MILLIMETER.
2. VERIFY ALL DIMENSIONS AND CONDITIONS BEFORE BUILDING OR STARTING CONSTRUCTION. NOTIFY THE DESIGNER IMMEDIATELY OF ANY DISCREPANCY OR VARIATION.
3. ALL WORK TO COMPLY WITH CURRENT BUILDING REGULATIONS AND CODES OF PRACTICE

Title:

Proposed Ground Floor Plan

Site Address	Scale: 1:100 @A2	Revision Date:
66 The Drive, Ickenham Middlesex UB10 8AQ	Date: 16/08/2022 Drawing No.: 2021/187 -05C Drawn By: SB	

Faluck
Patel



- Existing External Walls
- Proposed External Wall
- Proposed Internal Walls
- Existing Wall to be demolish
- Application Approved Under
Ref : 4011/APP/2022/1481
Ref : 4011/APP/2022/313
Appeal Ref no : APP/R5510/D/22/3297906






GENERAL NOTES:
1. ALL DIMENSIONS ARE IN MILLIMETER.
2. VERIFY ALL DIMENSIONS AND CONDITIONS BEFORE BUILDING OR STARTING CONSTRUCTION. NOTIFY THE DESIGNER IMMEDIATELY OF ANY DISCREPANCY OR VARIATION.
3. ALL WORK TO COMPLY WITH CURRENT BUILDING REGULATIONS AND CODES OF PRACTICE

Title:

Proposed First Floor Plan

Site Address	Scale: 1:100 @A2	Revision Date:	Faluck Patel
66 The Drive, Ickenham Middlesex UB10 8AQ	Date: 16/08/2022		
	Drawing No.: 2021/187 -06C		
	Drawn By: SB		
	e-mail - faluckpatel@yahoo.com (M) +44 (0) 7871 466 254		

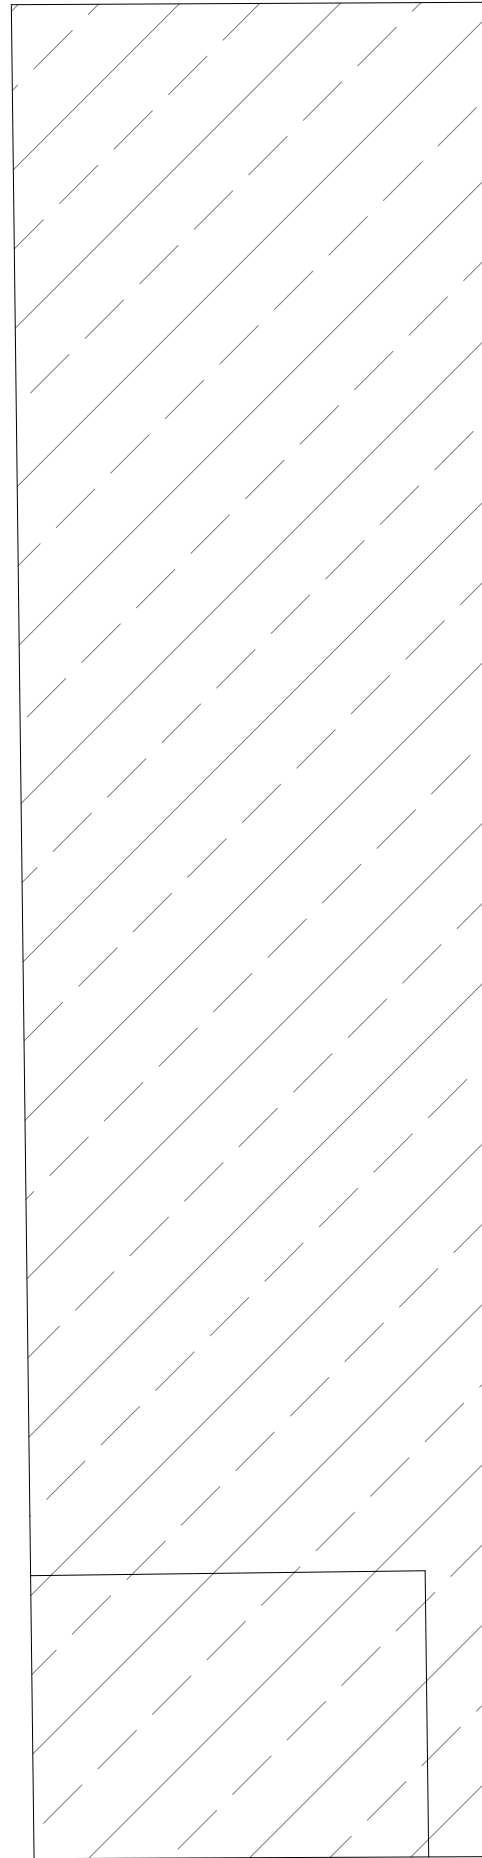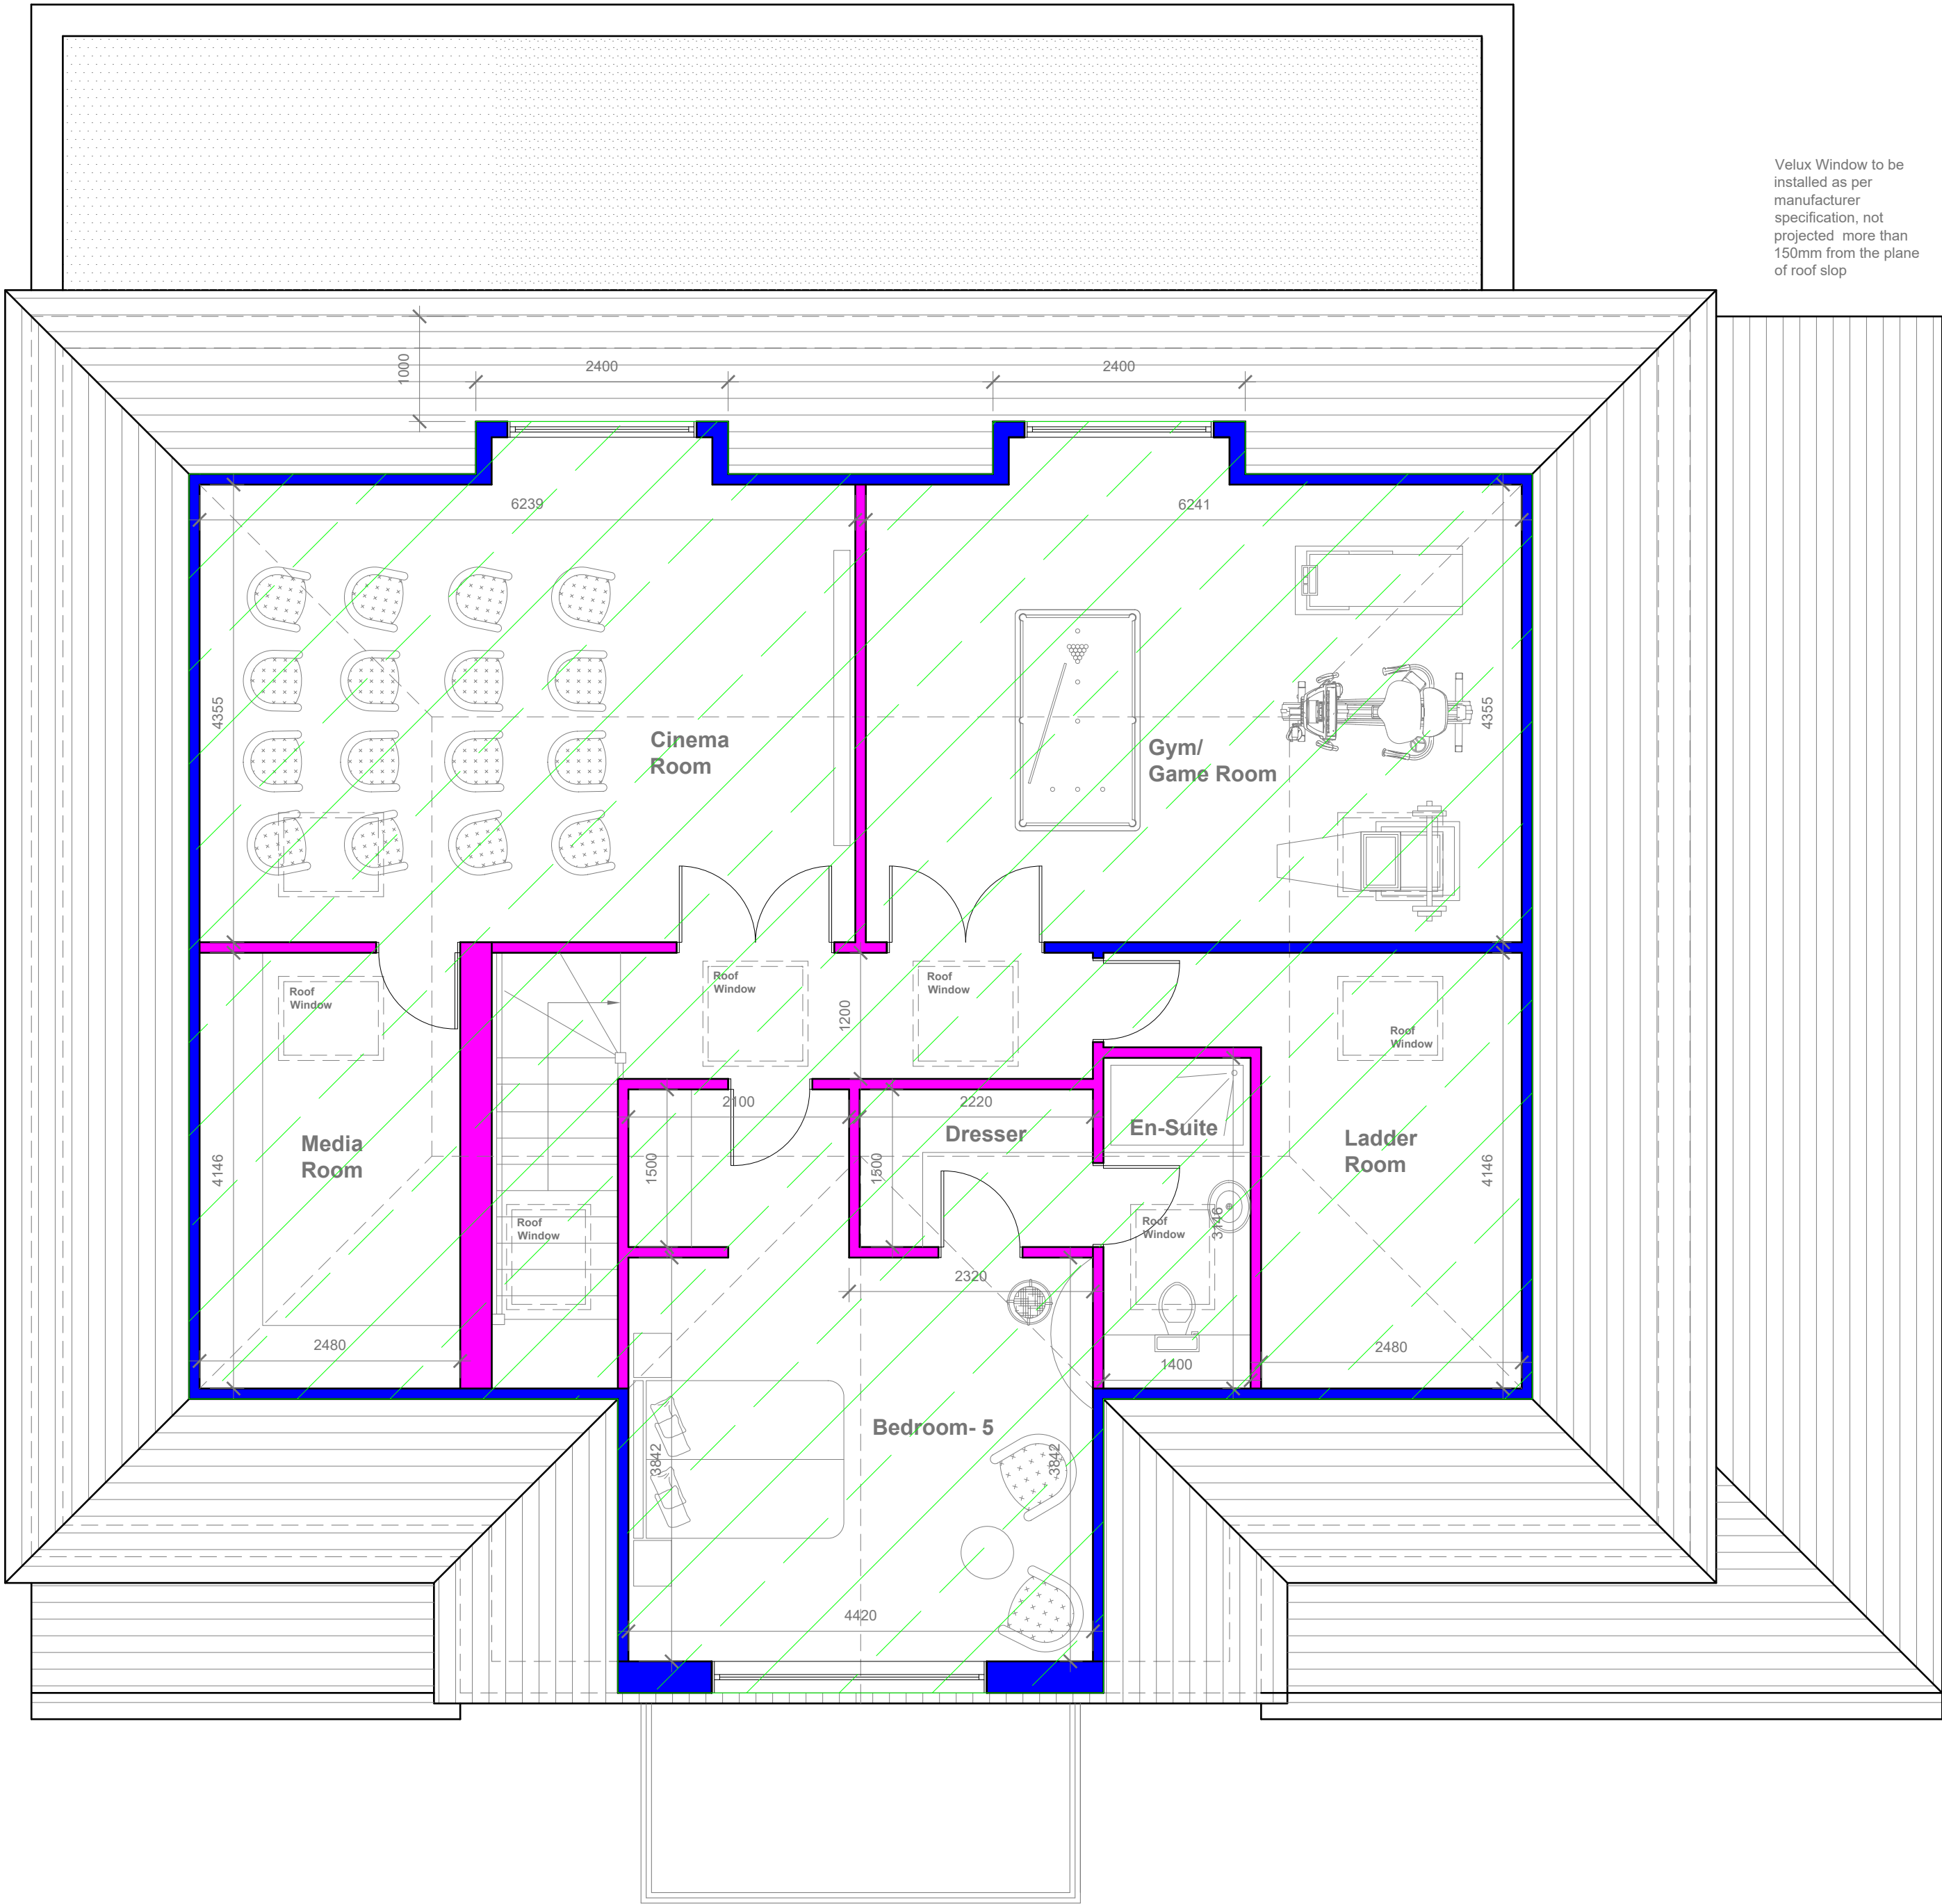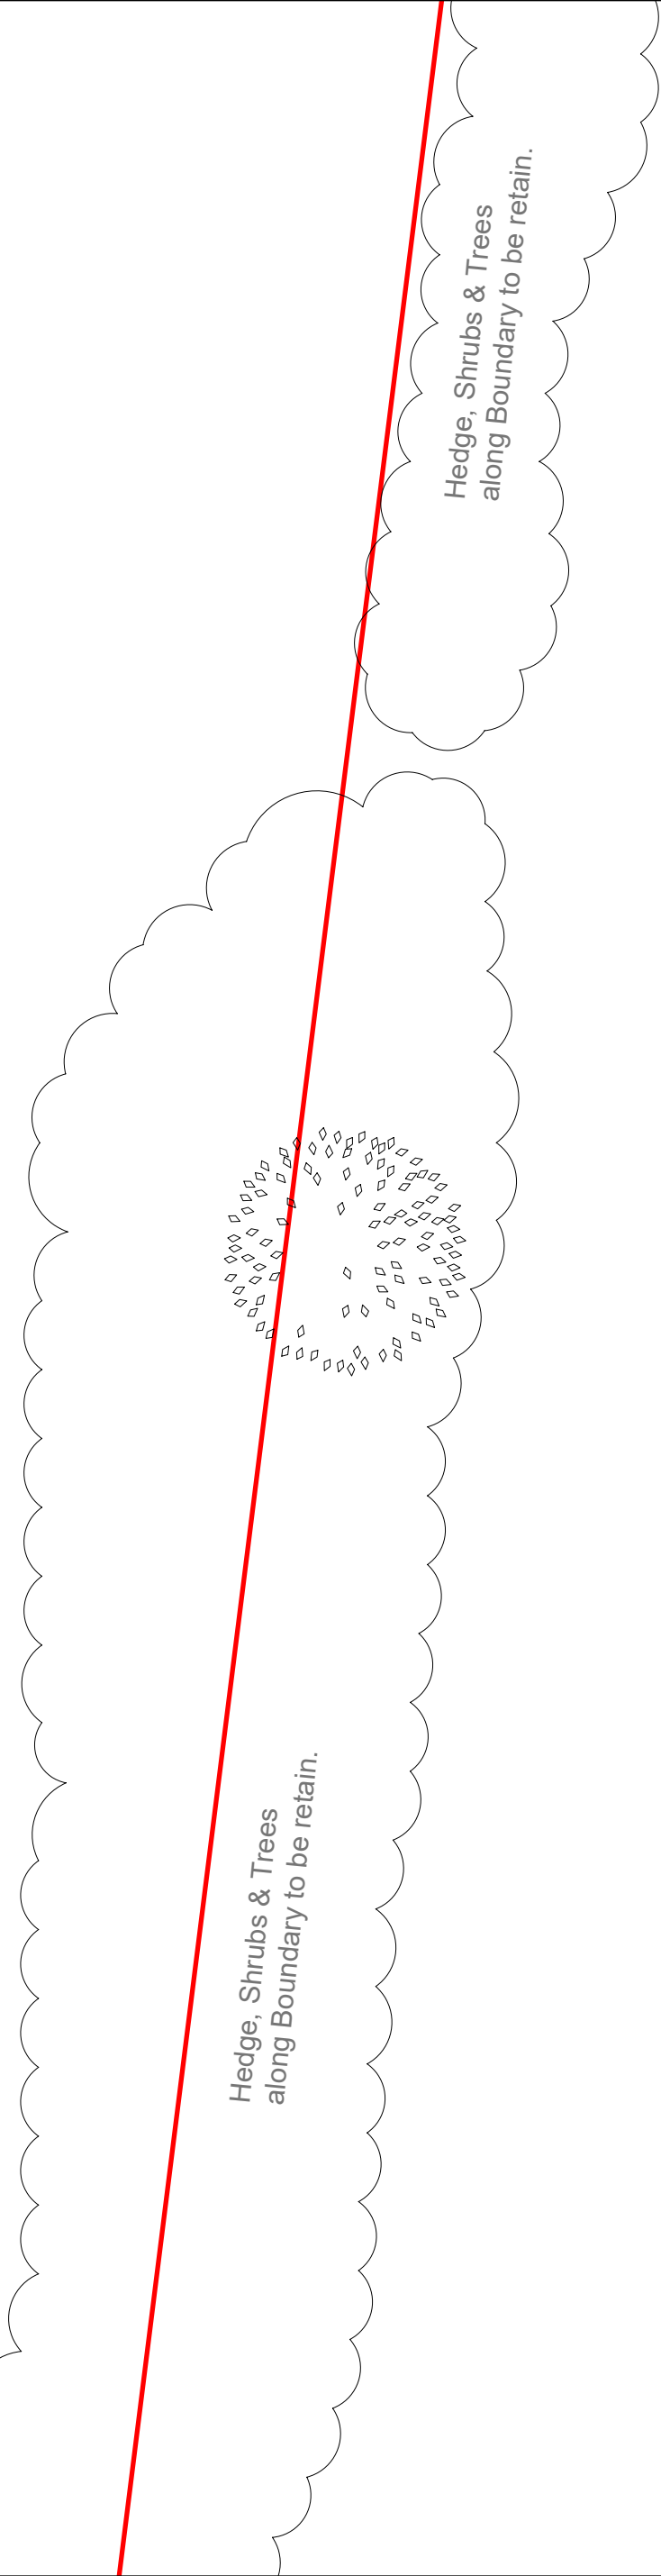

Existing External Walls

Proposed External Wall

Proposed Internal Walls

Existing Wall to be demolish

Application Approved Under
Ref : 4011/APP/2022/1481
Ref : 4011/APP/2022/313
Appeal Ref no : APP/R5510/D/22/3297906



GENERAL NOTES:
1. ALL DIMENSIONS ARE IN MILLIMETER.
2. VERIFY ALL DIMENSIONS AND CONDITIONS BEFORE BUILDING OR STARTING CONSTRUCTION. NOTIFY THE DESIGNER IMMEDIATELY OF ANY DISCREPANCY OR VARIATION.
3. ALL WORK TO COMPLY WITH CURRENT BUILDING REGULATIONS AND CODES OF PRACTICE

Title:


Proposed Loft Plan

Site Address
66 The Drive,
Ickenham
Middlesex
UB10 8AQ

Scale: 1:100 @A2
Date: 16/08/2022
Drawing No.:
2021/187 -07C
Drawn By:
SB

Revision Date:



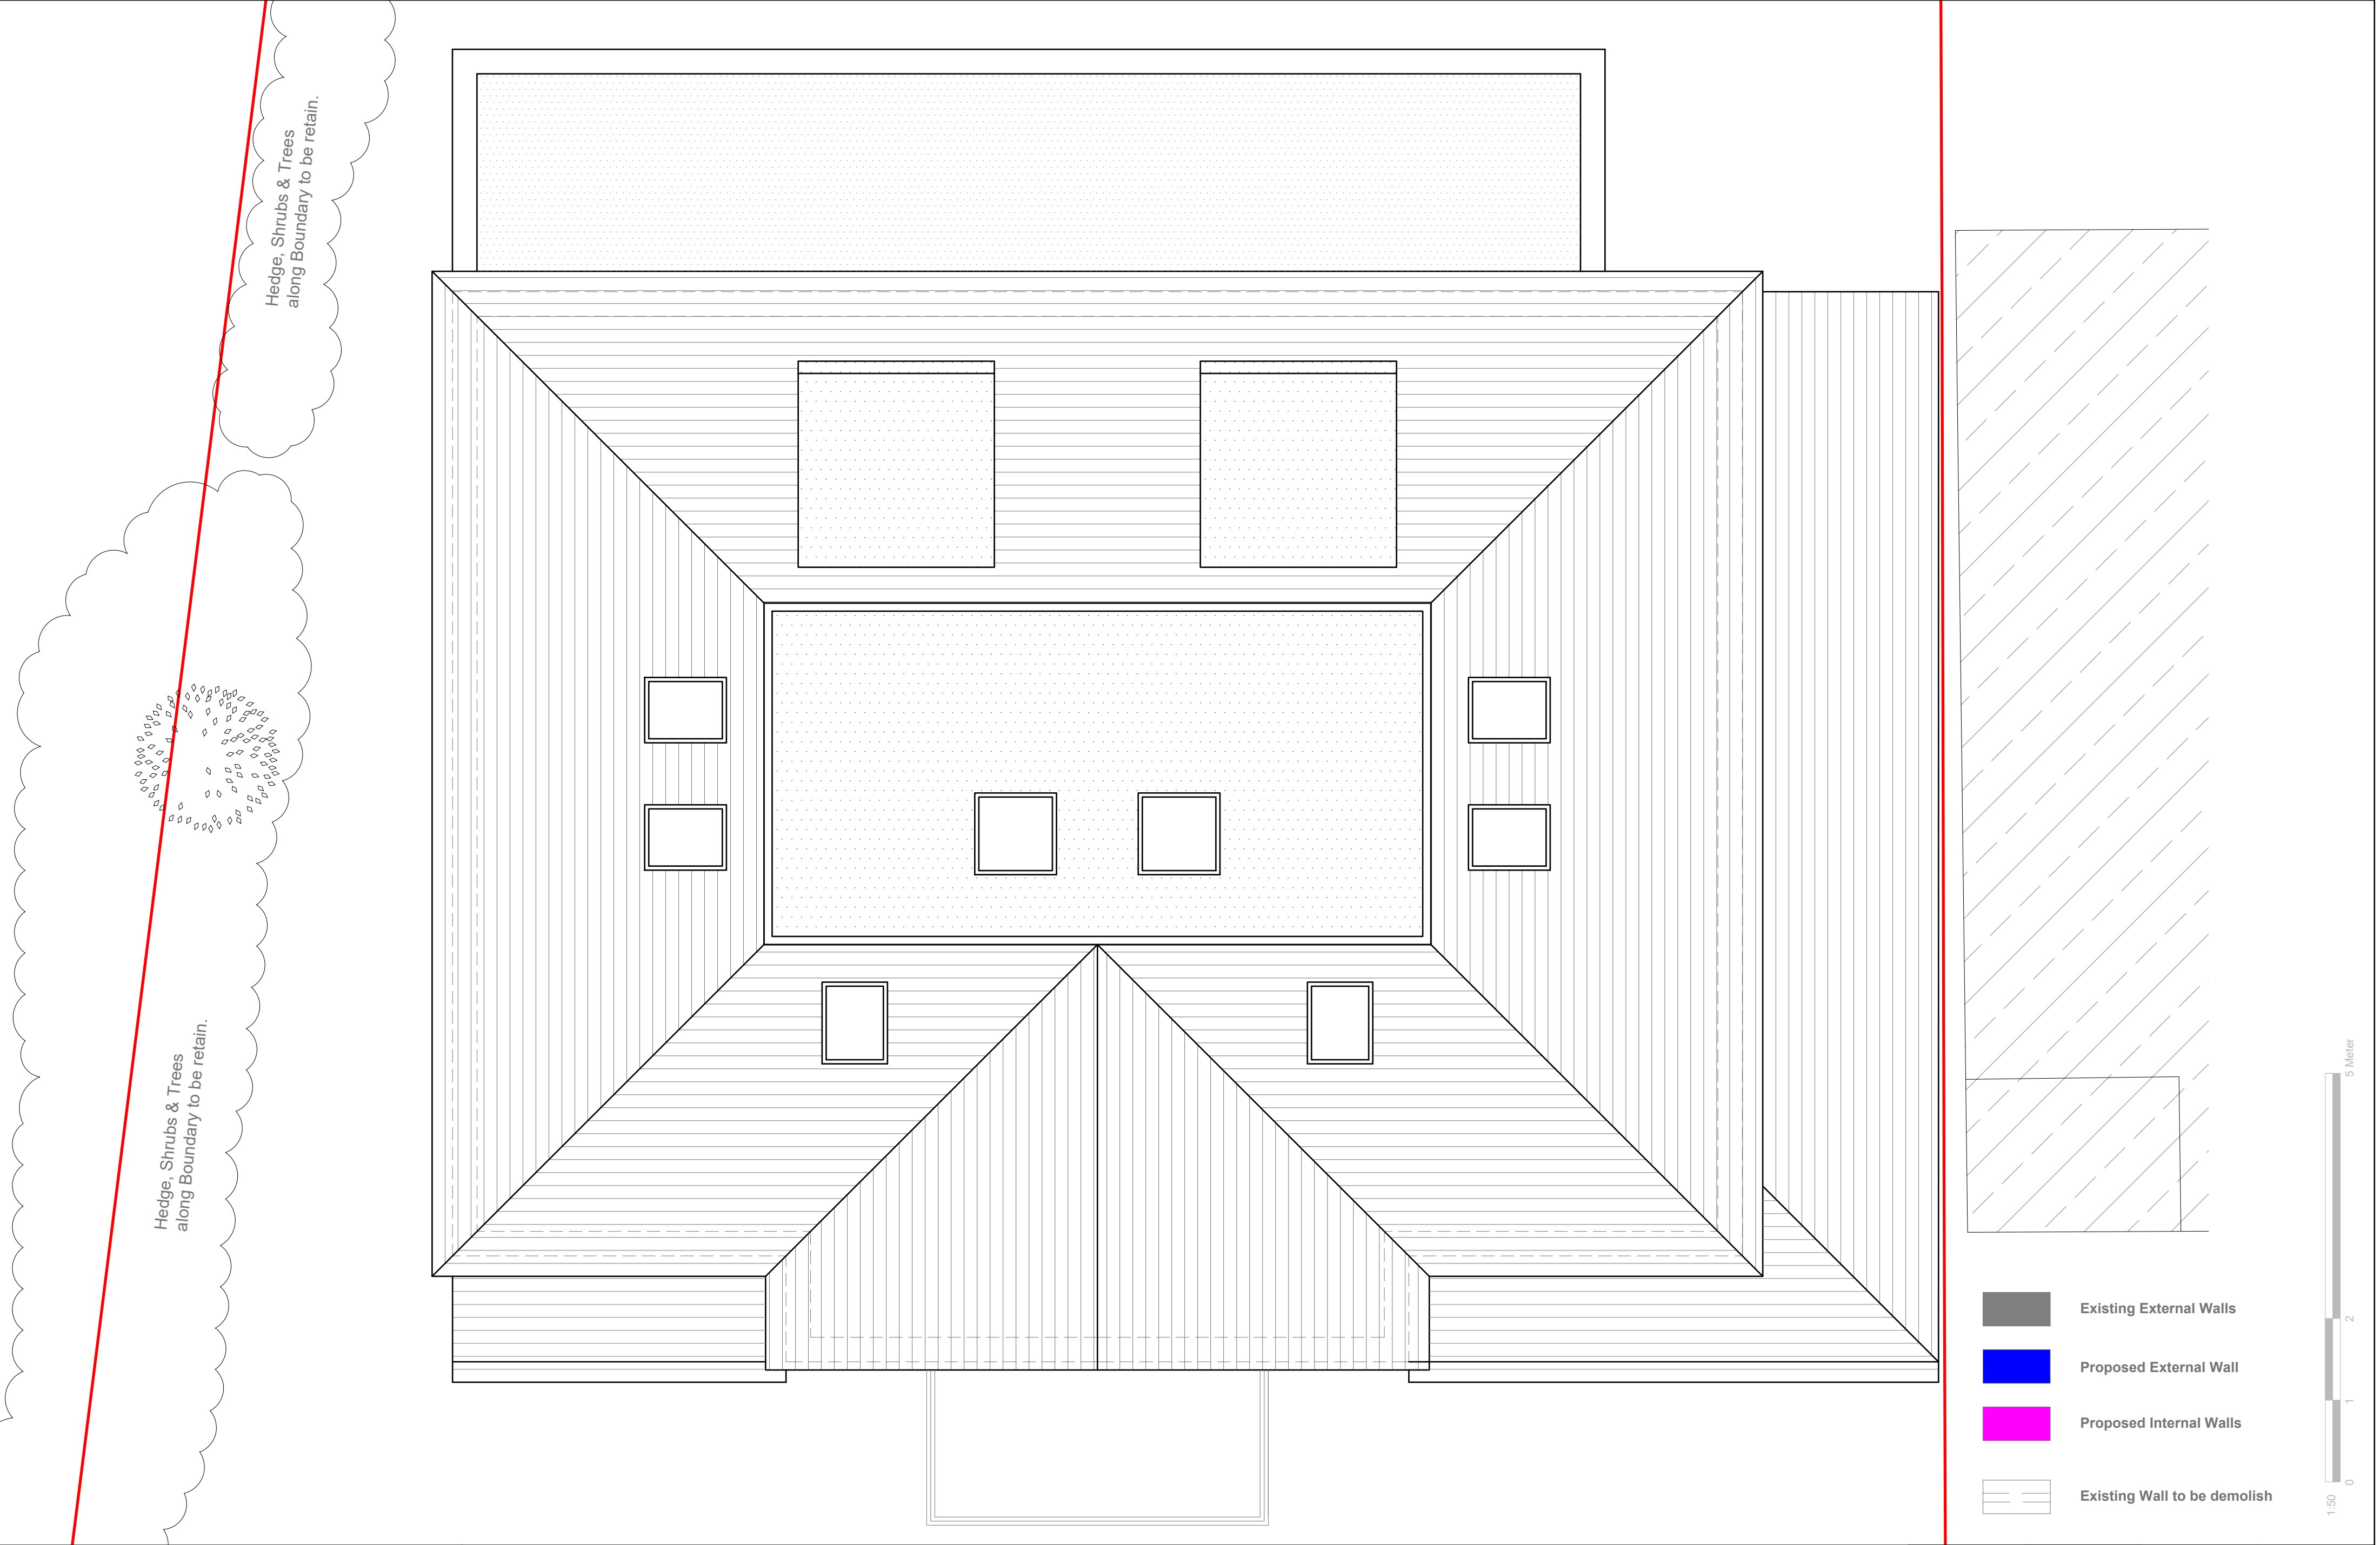

GENERAL NOTES:
1. ALL DIMENSIONS ARE IN MILLIMETER.
2. VERIFY ALL DIMENSIONS AND CONDITIONS BEFORE BUILDING OR STARTING CONSTRUCTION. NOTIFY THE DESIGNER IMMEDIATELY OF ANY DISCREPANCY OR VARIATION.
3. ALL WORK TO COMPLY WITH CURRENT BUILDING REGULATIONS AND CODES OF PRACTICE

Title:

Proposed Roof Plan

Site Address	Scale: 1:100 @A2	Revision Date:
66 The Drive, Ickenham Middlesex UB10 8AQ	Date: 16/08/2022 Drawing No.: 2021/187 -08C Drawn By: SB	

Faluck Patel