






**Proposed Front Elevation**  
Scale 1:100

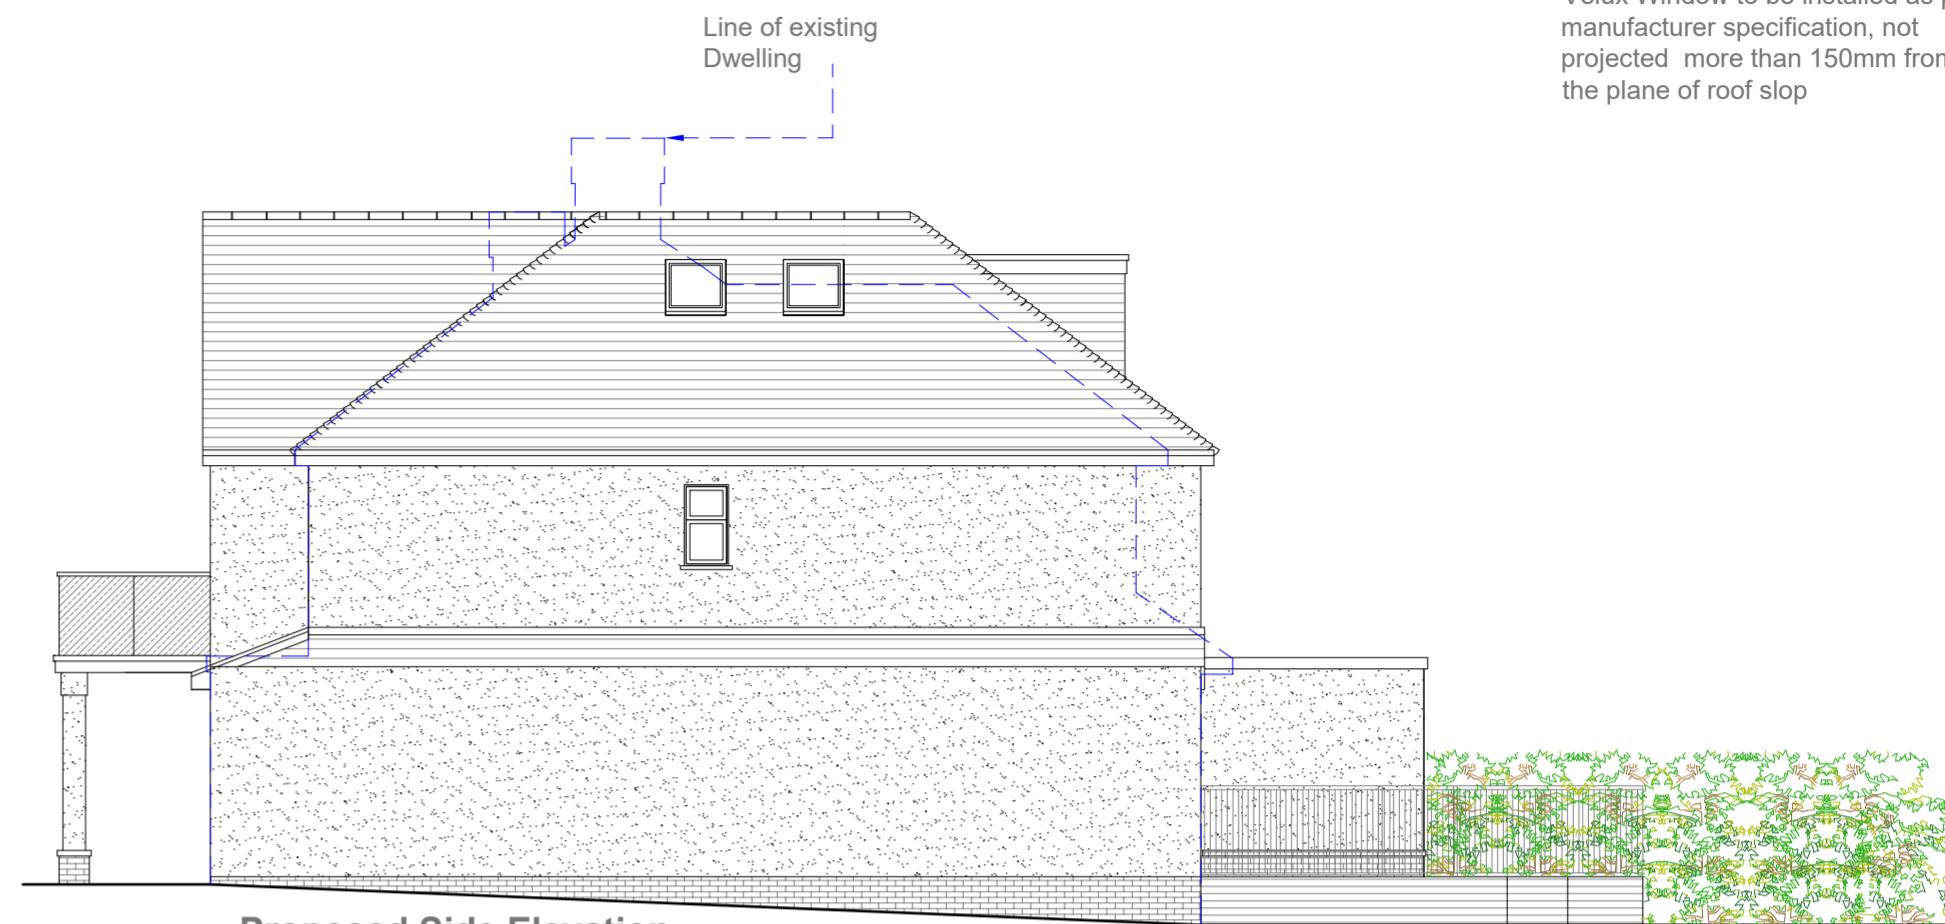

**Proposed Side Elevation**  
Scale 1:100

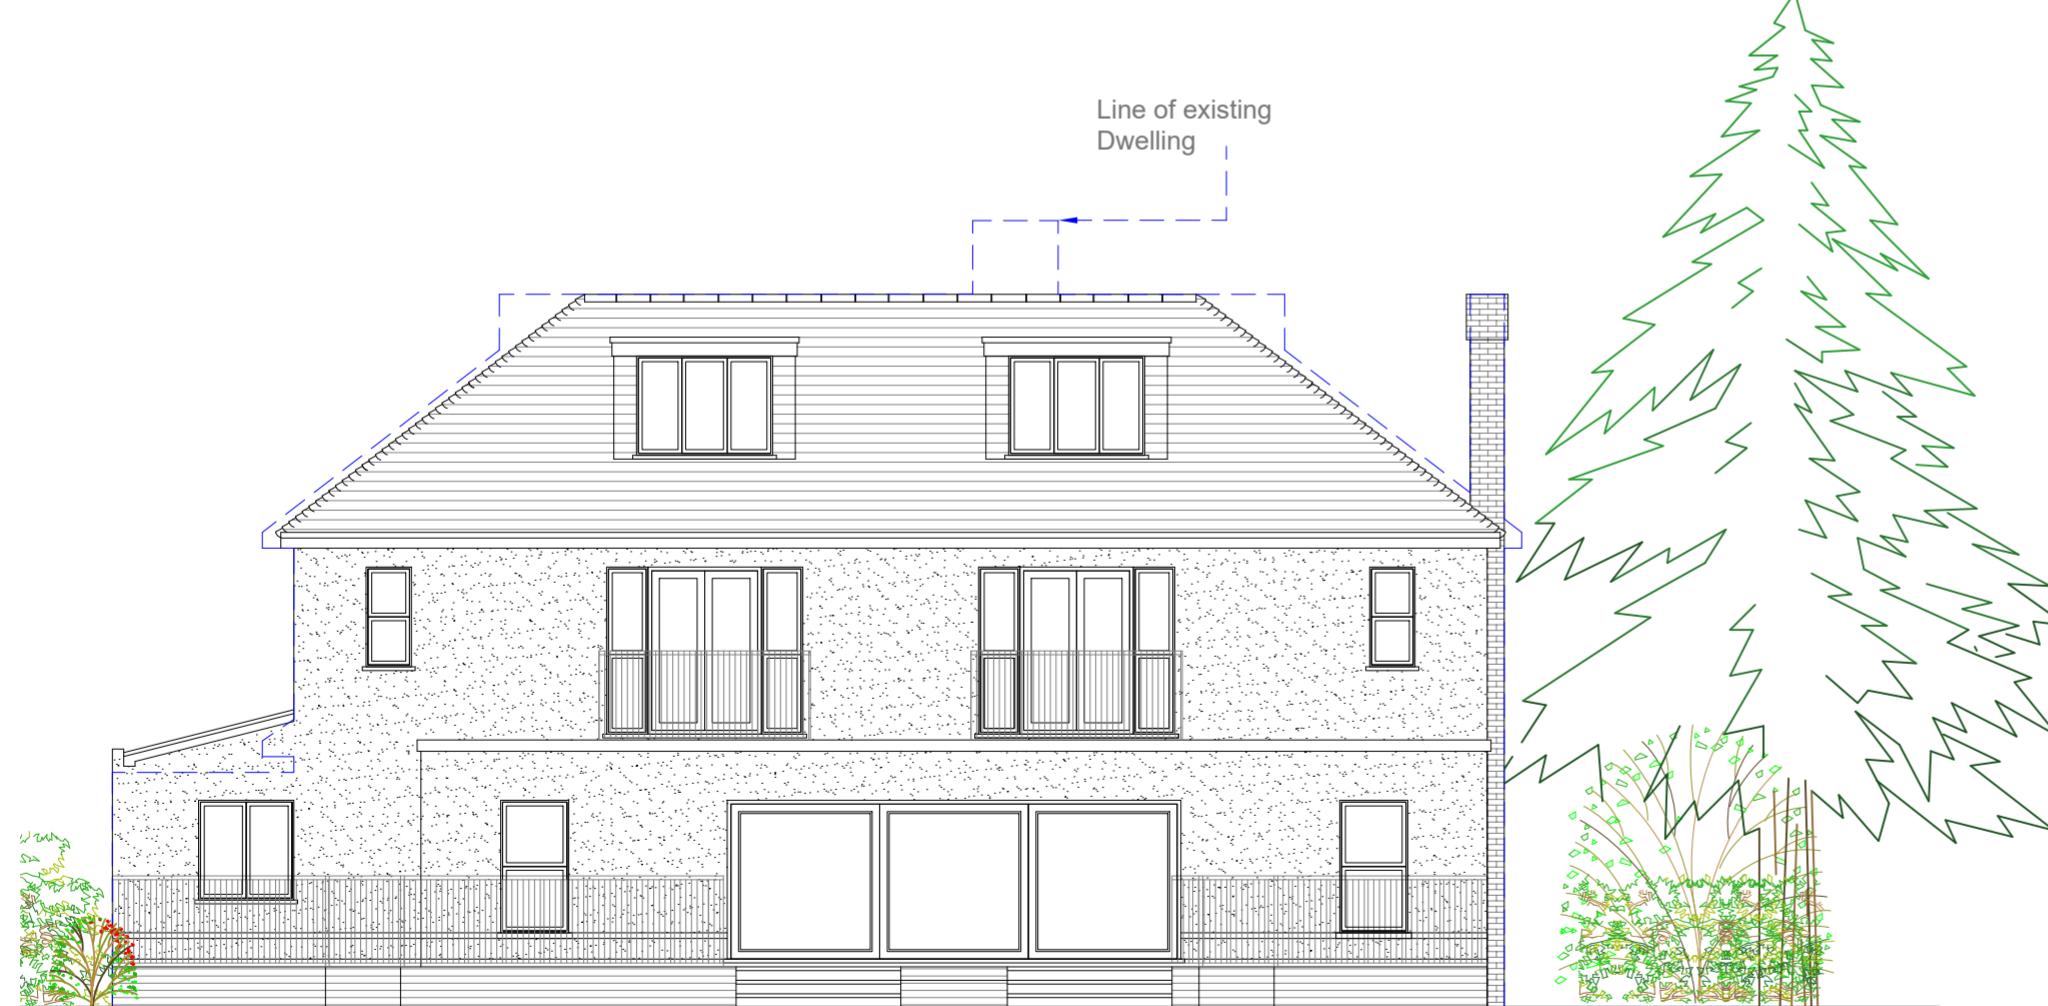

**Proposed Rear Elevation**  
Scale 1:100

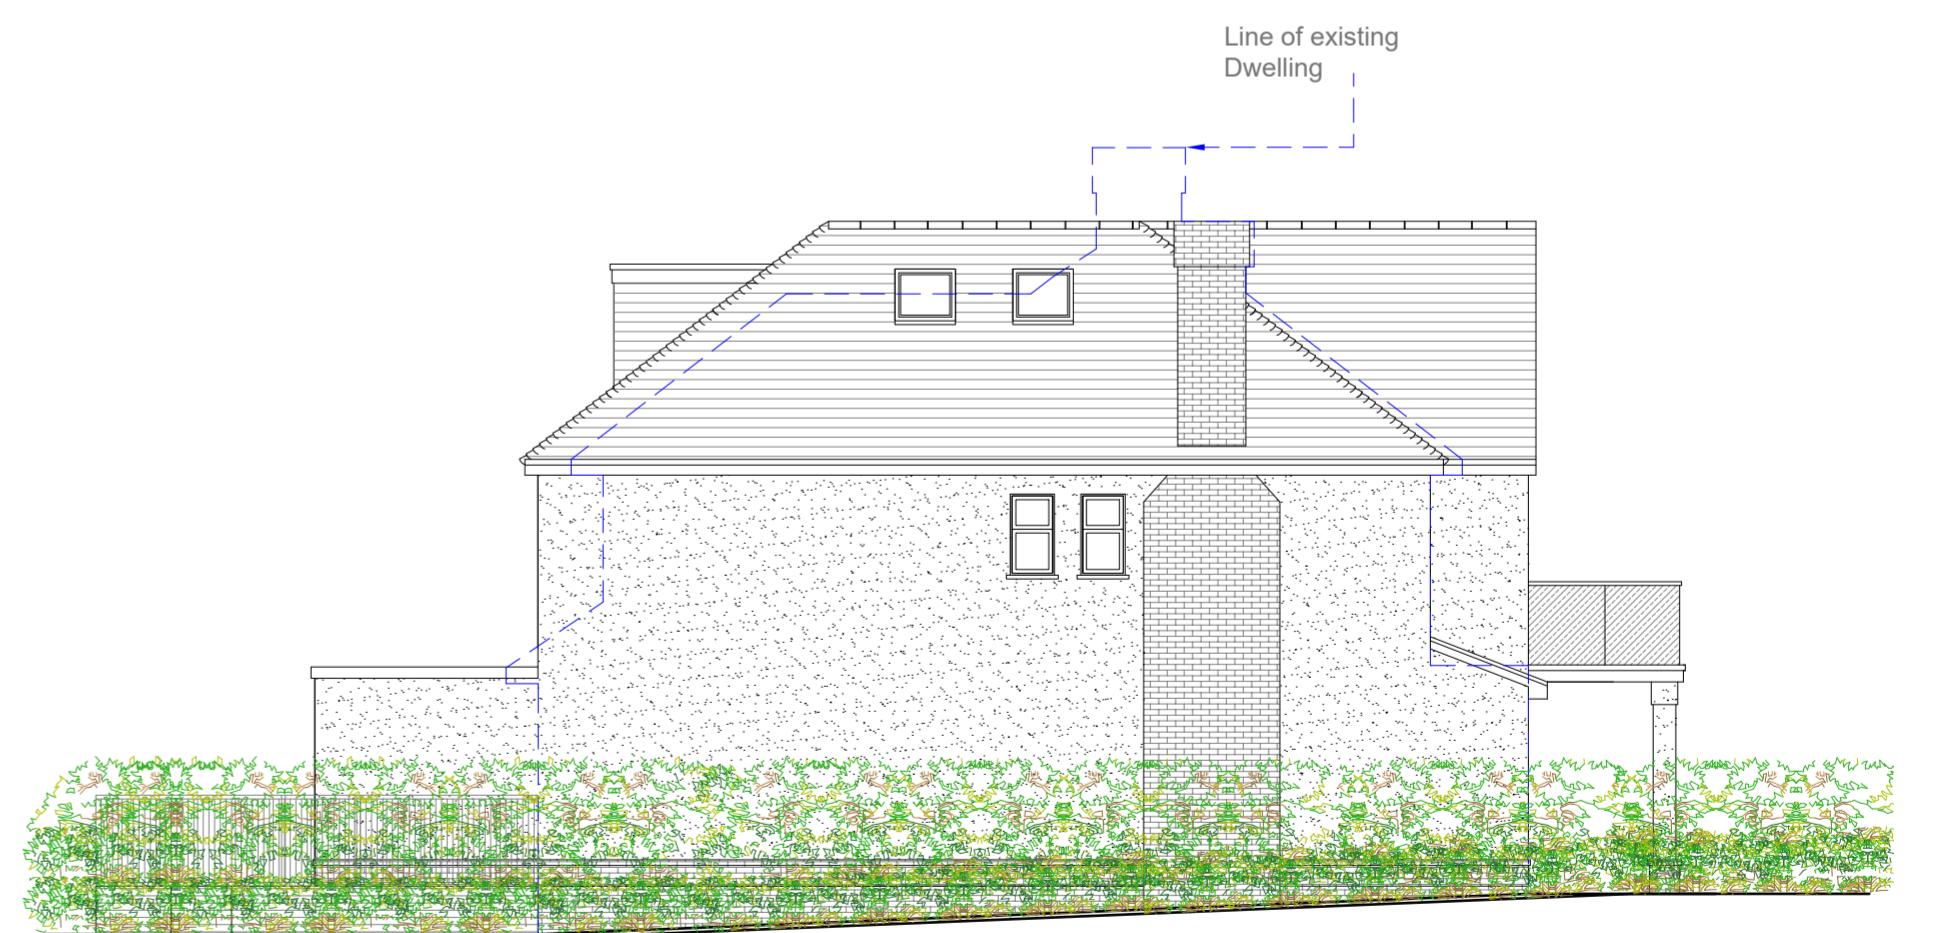

**Proposed Side Elevation**  
Scale 1:100

Proposed External Finish  
Materials to Match Existing  
External Finish Materials

Proposed Flank Wall Window to be  
Obscure Glazed and Non Opening  
below 1.7m from FFL

Velux Window to be installed as per  
manufacturer specification, not  
projected more than 150mm from  
the plane of roof slop