



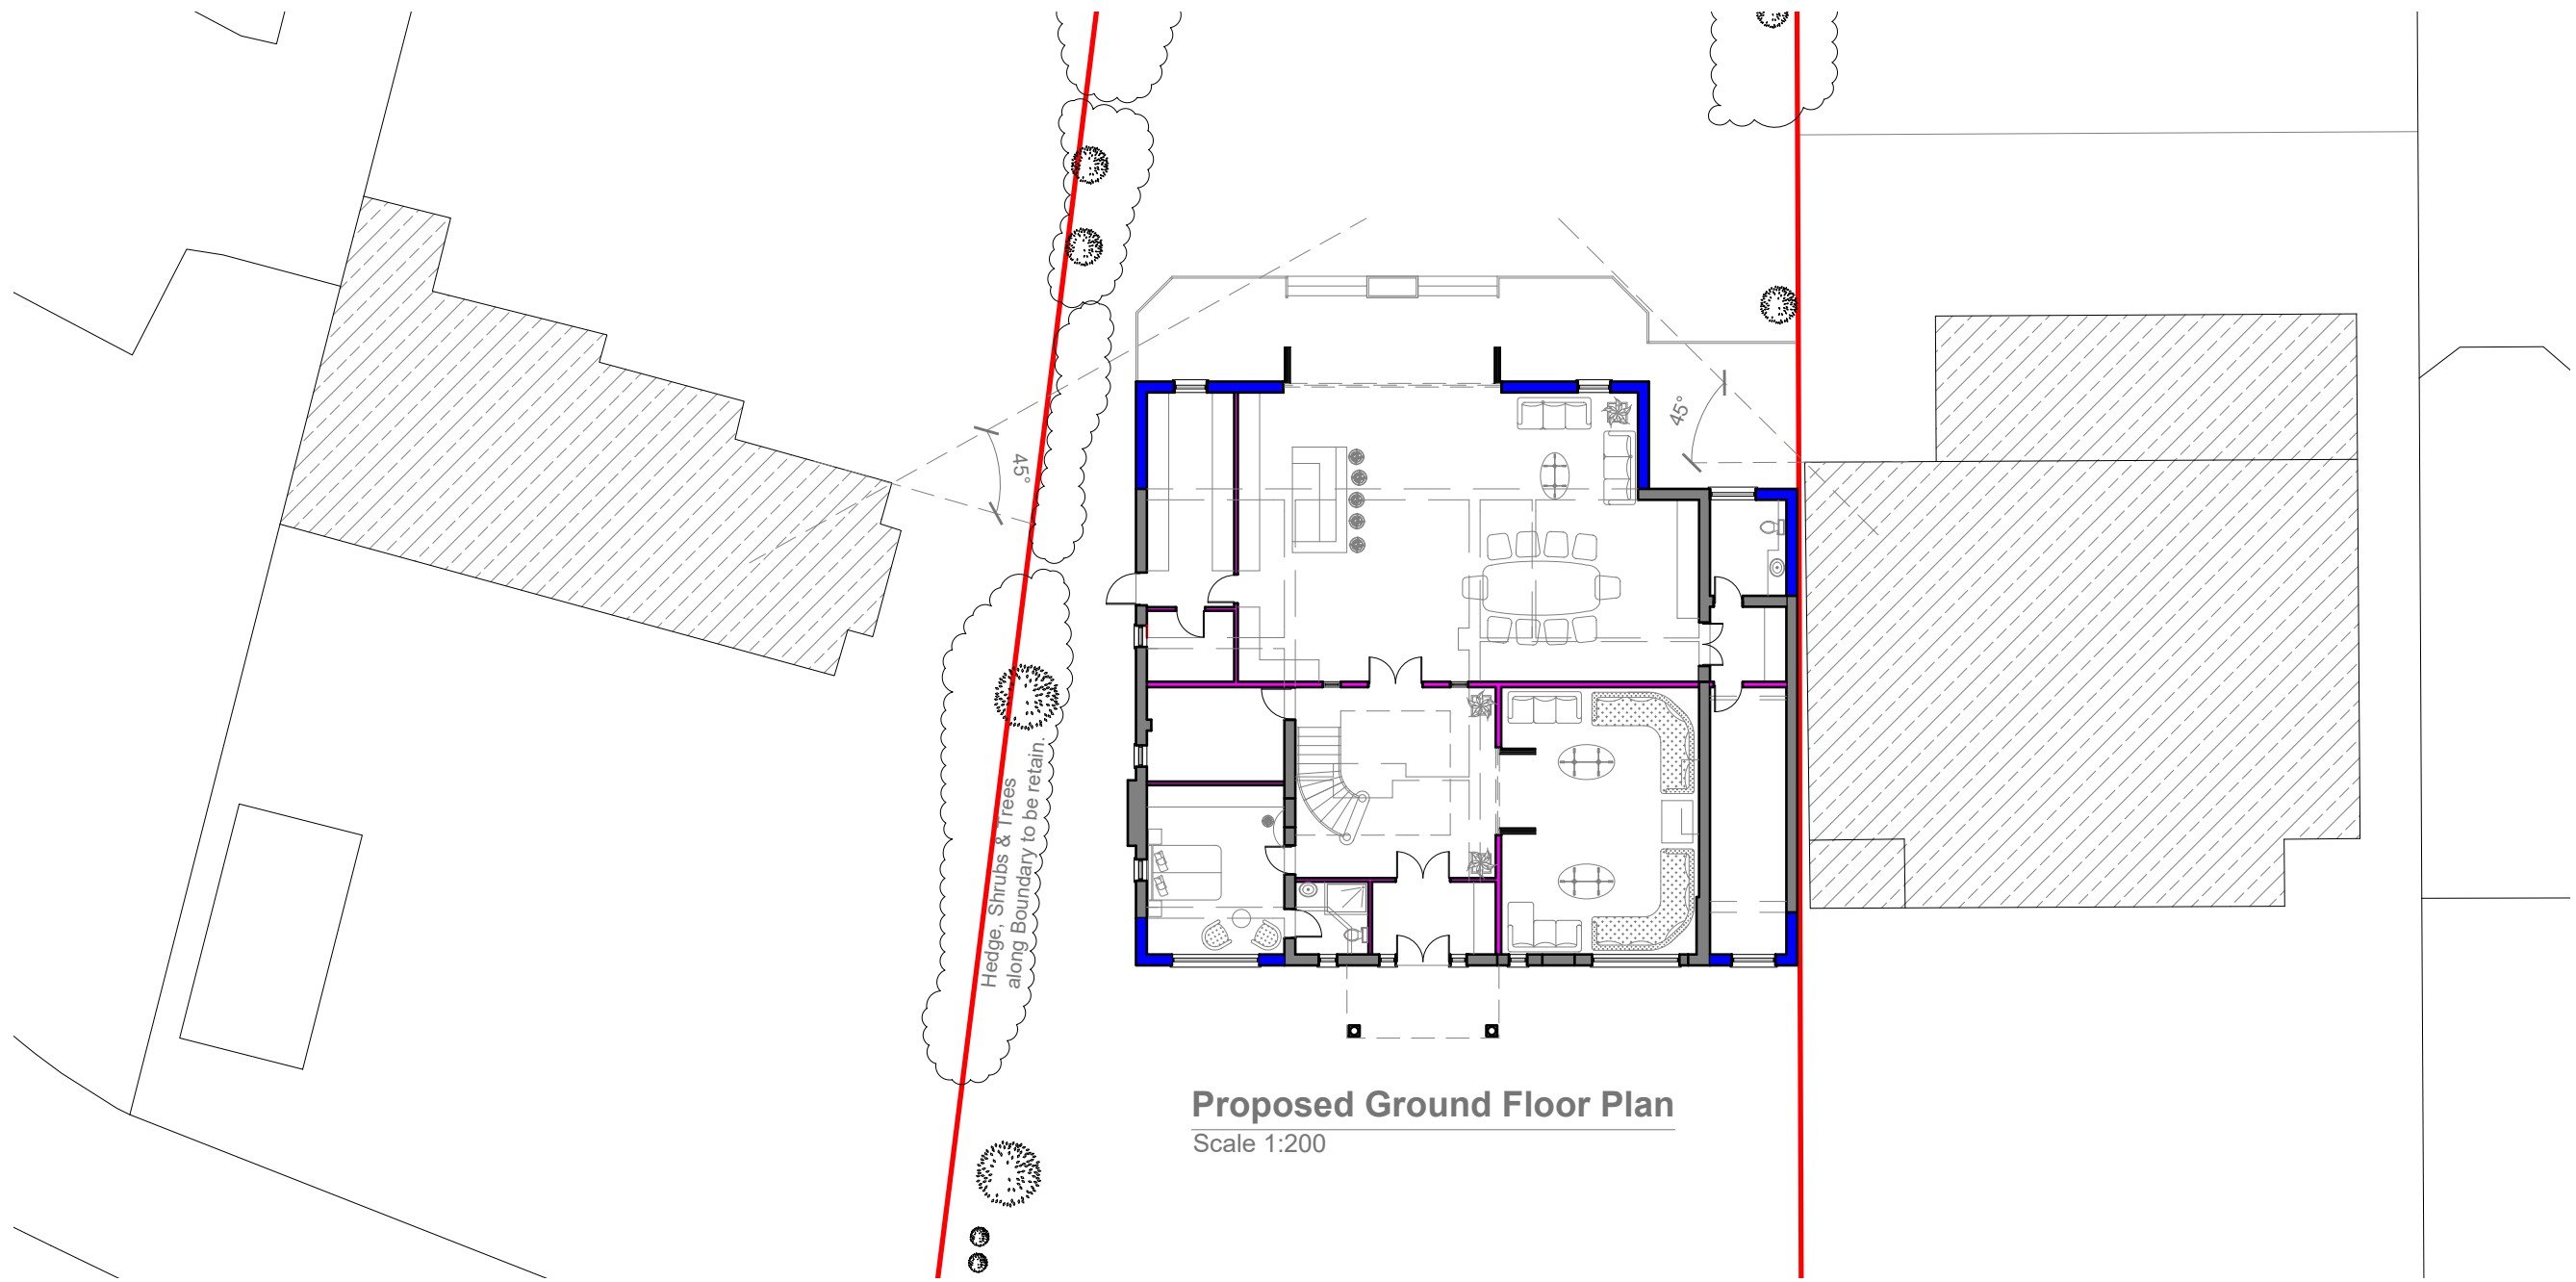

Proposed Ground Floor Plan
Scale 1:200

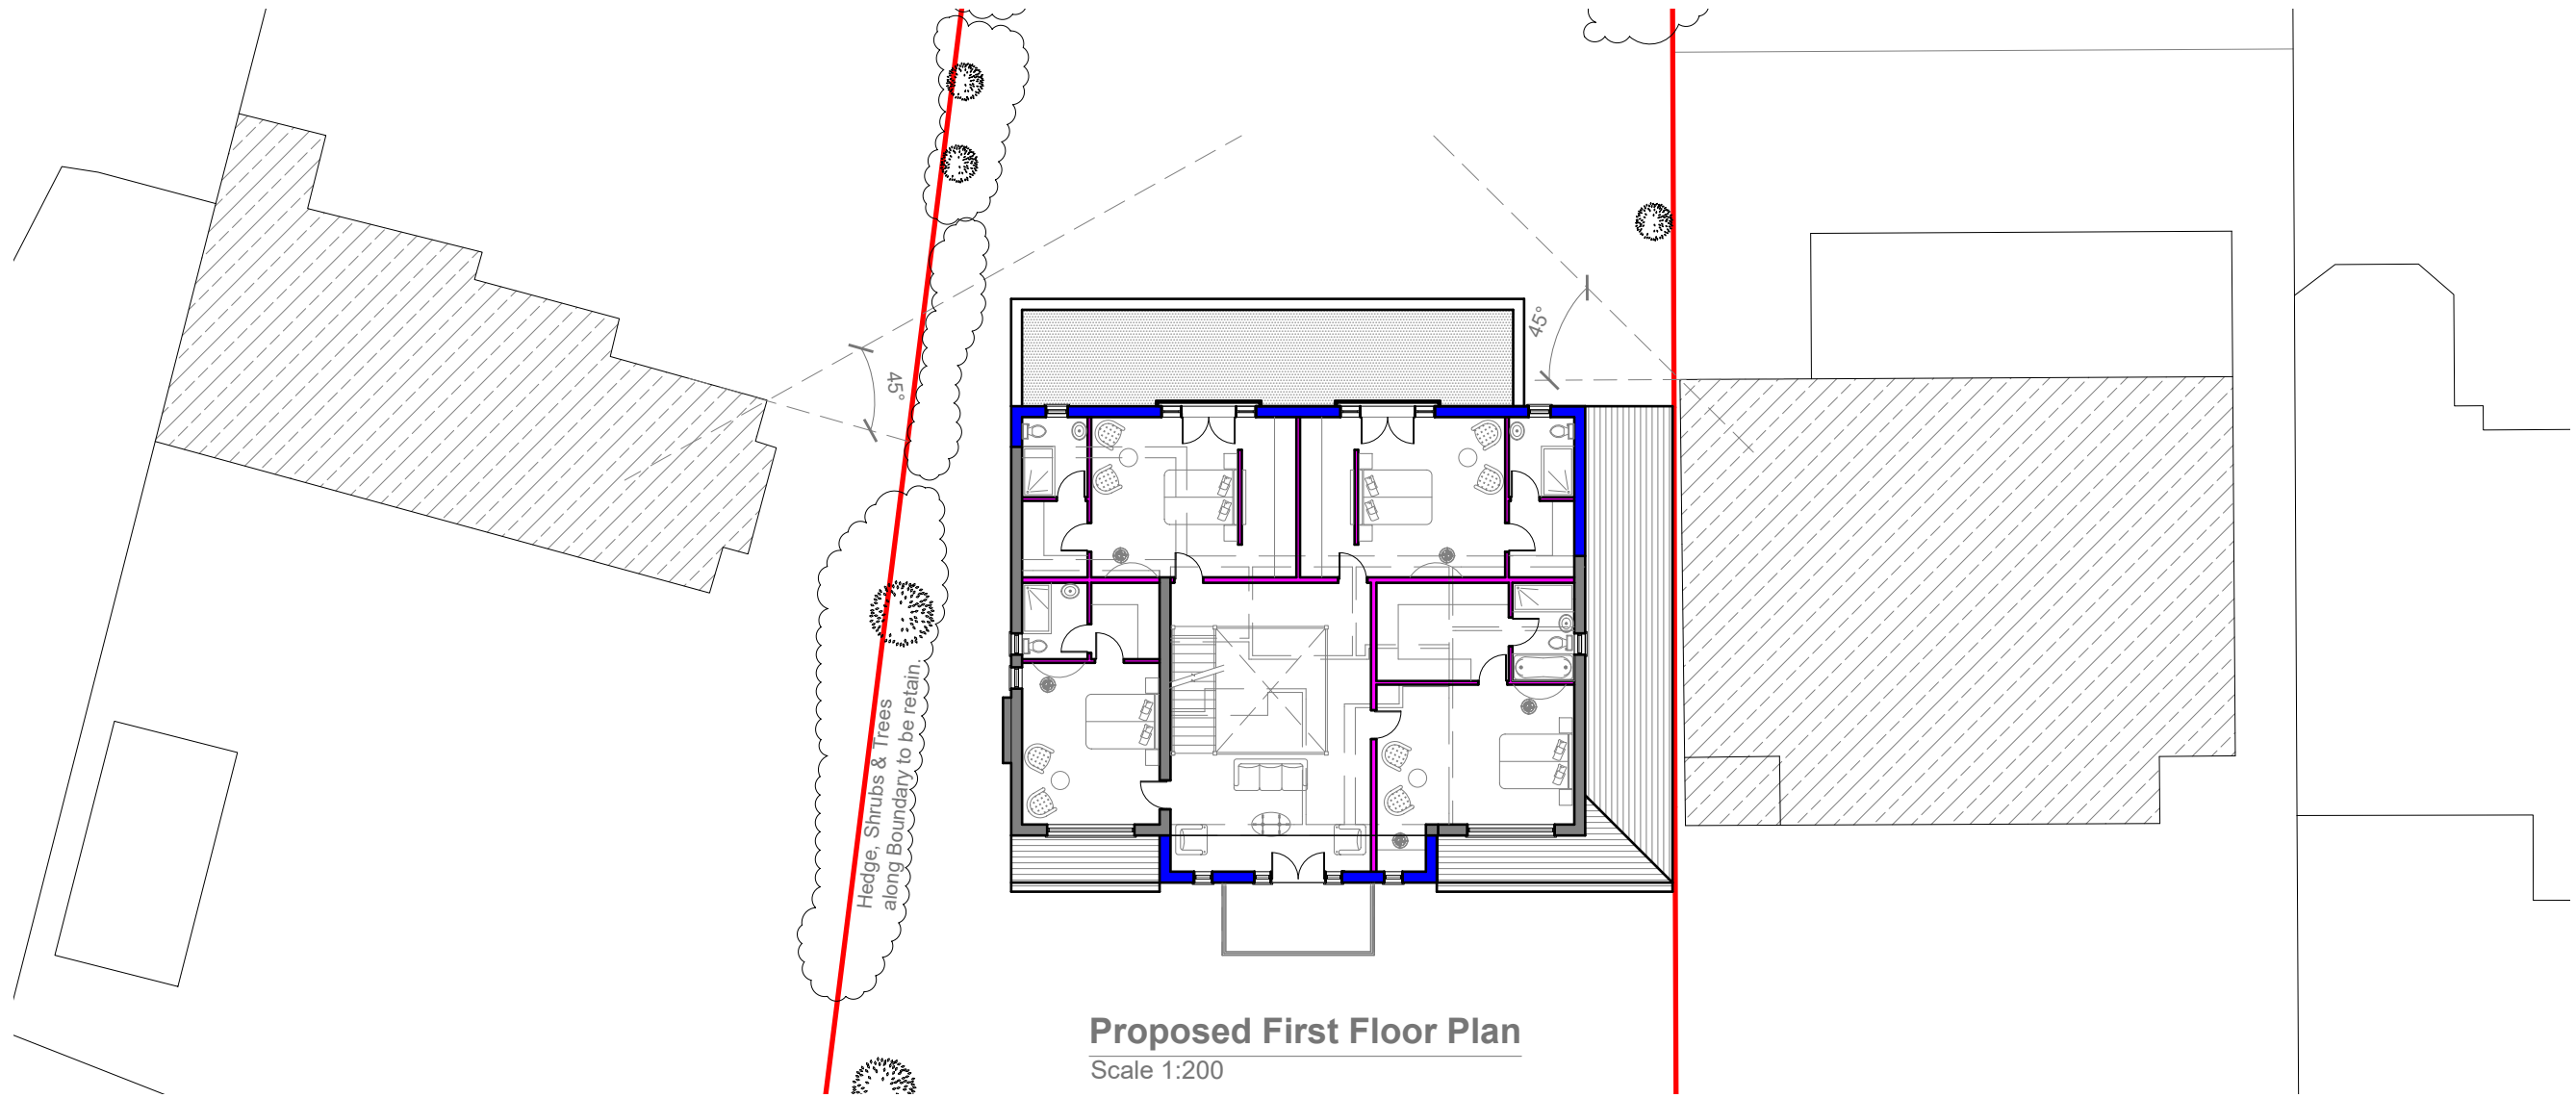

Proposed First Floor Plan
Scale 1:200



GENERAL NOTES:
1. ALL DIMENSIONS ARE IN MILLIMETER.
2. VERIFY ALL DIMENSIONS AND CONDITIONS BEFORE BUILDING OR STARTING CONSTRUCTION. NOTIFY THE DESIGNER IMMEDIATELY OF ANY DISCREPANCY OR VARIATION.
3. ALL WORK TO COMPLY WITH CURRENT BUILDING REGULATIONS AND CODES OF PRACTICE

Title:

Proposed Floor Plans

Site Address	Scale: 1:200 @A2	Revision Date:
66 The Drive, Ickenham Middlesex UB10 8AQ	Date: 16/08/2022 Drawing No.: 2021/187 -10C	
	Drawn By: SB	e-mail - faluckpatel@yahoo.com (M) +44 (0) 7871 466 254

