






1 Location Plan.
2310-L-001 1 : 1250

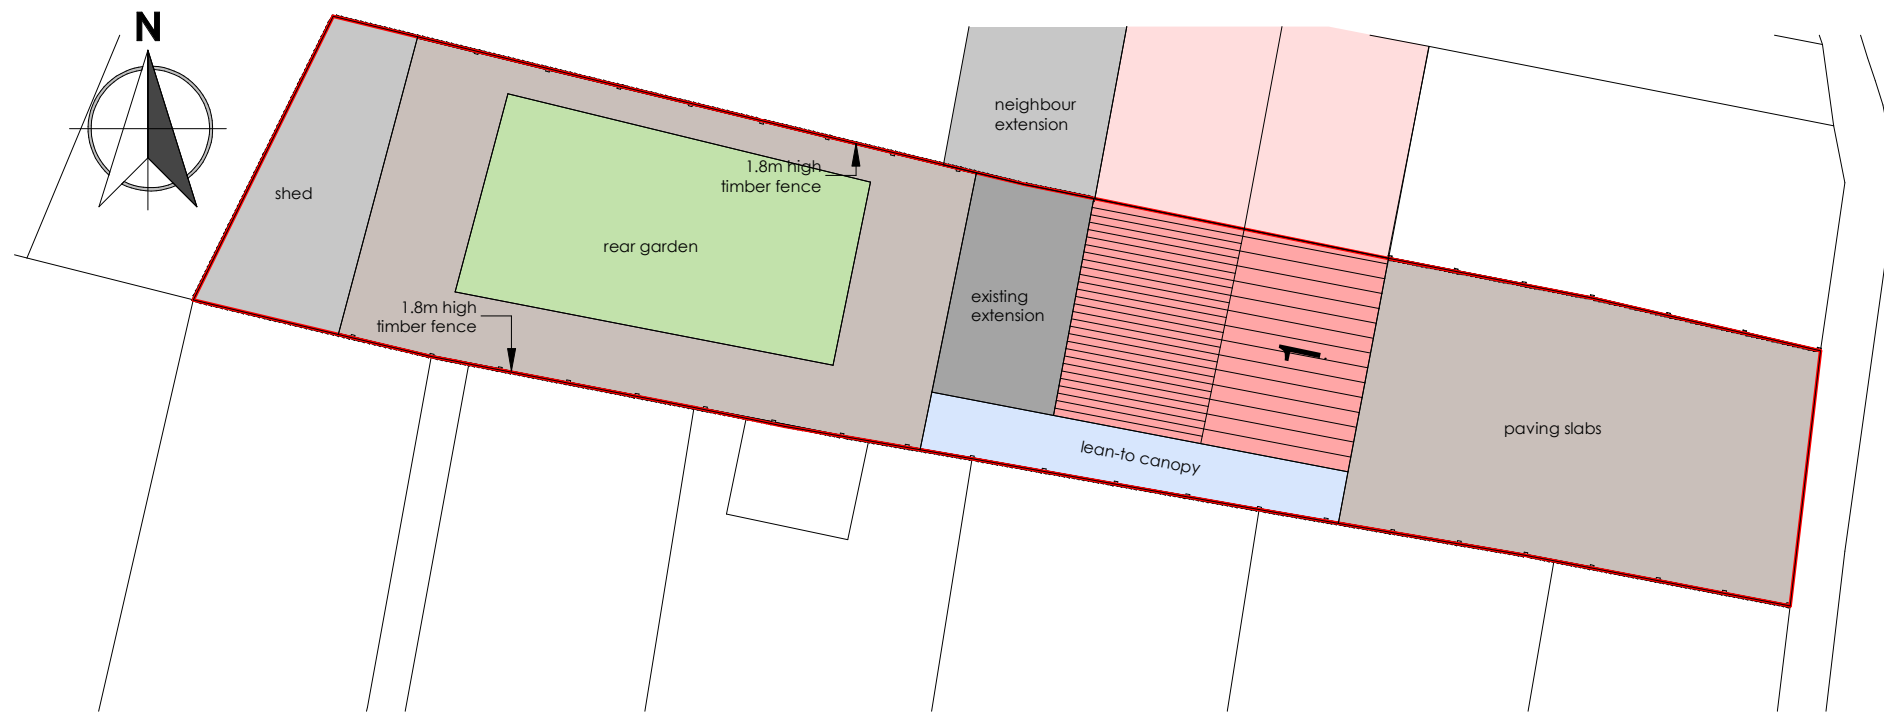

2 Existing Site Plan
2310-L-001 1 : 200

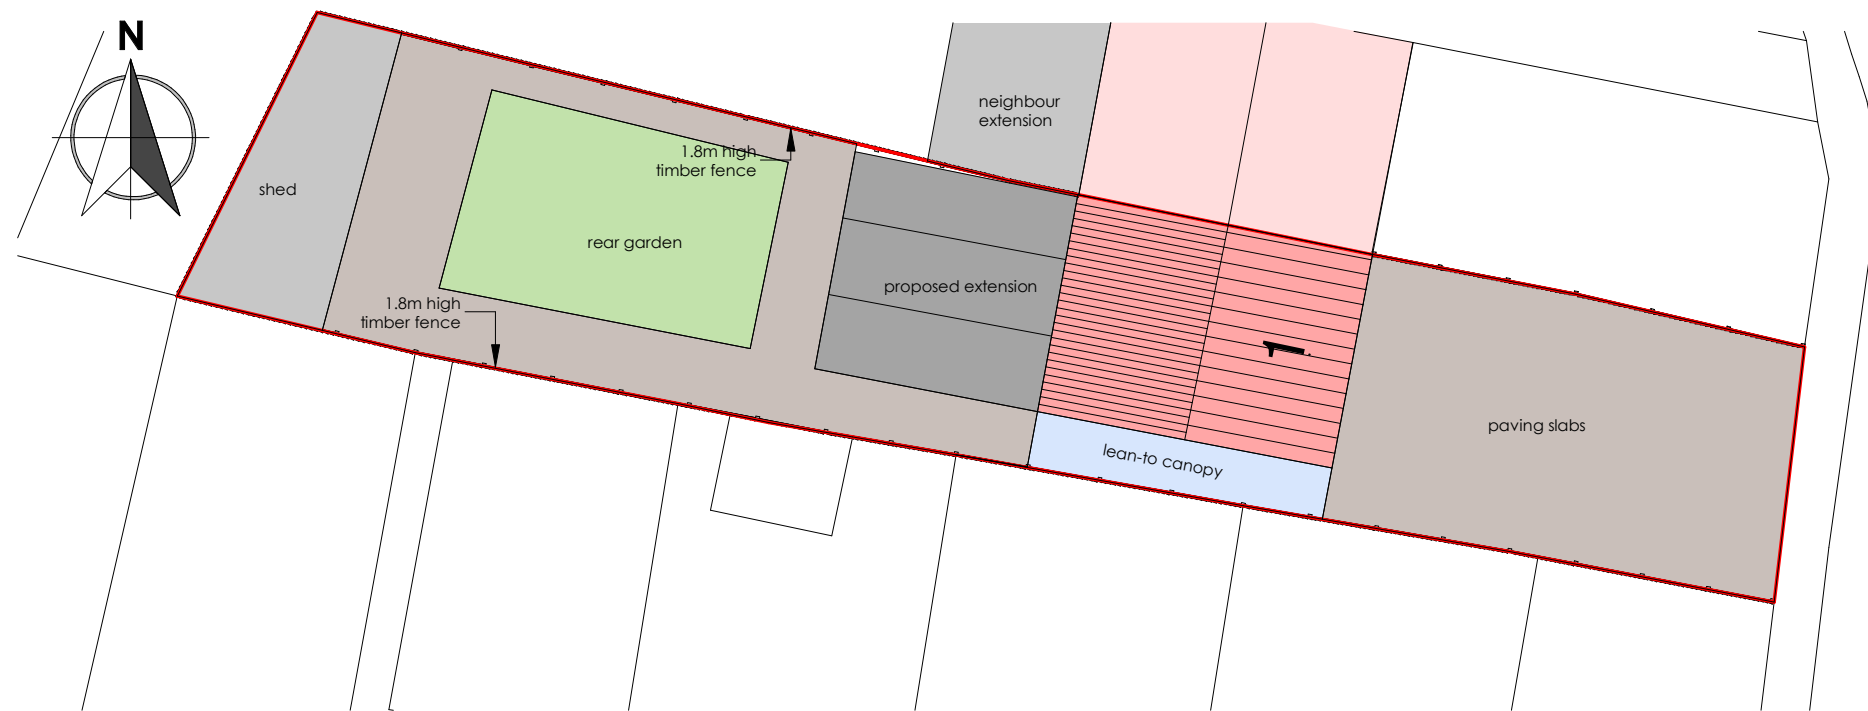

3 Proposed Site Plan
2310-L-001 1 : 200

 

Rev. No.

Description

Date

- **Project:** Single storey rear extension
- **Address:** 1 Sutherland Avenue Hayes UB3 4PN
- **Client:** Mr. Hardeep Singh
- **Title:** Location Plan and Existing and Proposed Site Plan
- **Project No:** 23P0511-010 • **Drg No:** 2310-L-001 • **Rev:**
- **Scale:** As indicated @A3 • **Date:** 05/2023