


PRE-EXISTING FRONT ELEVATION

Scale 1:50

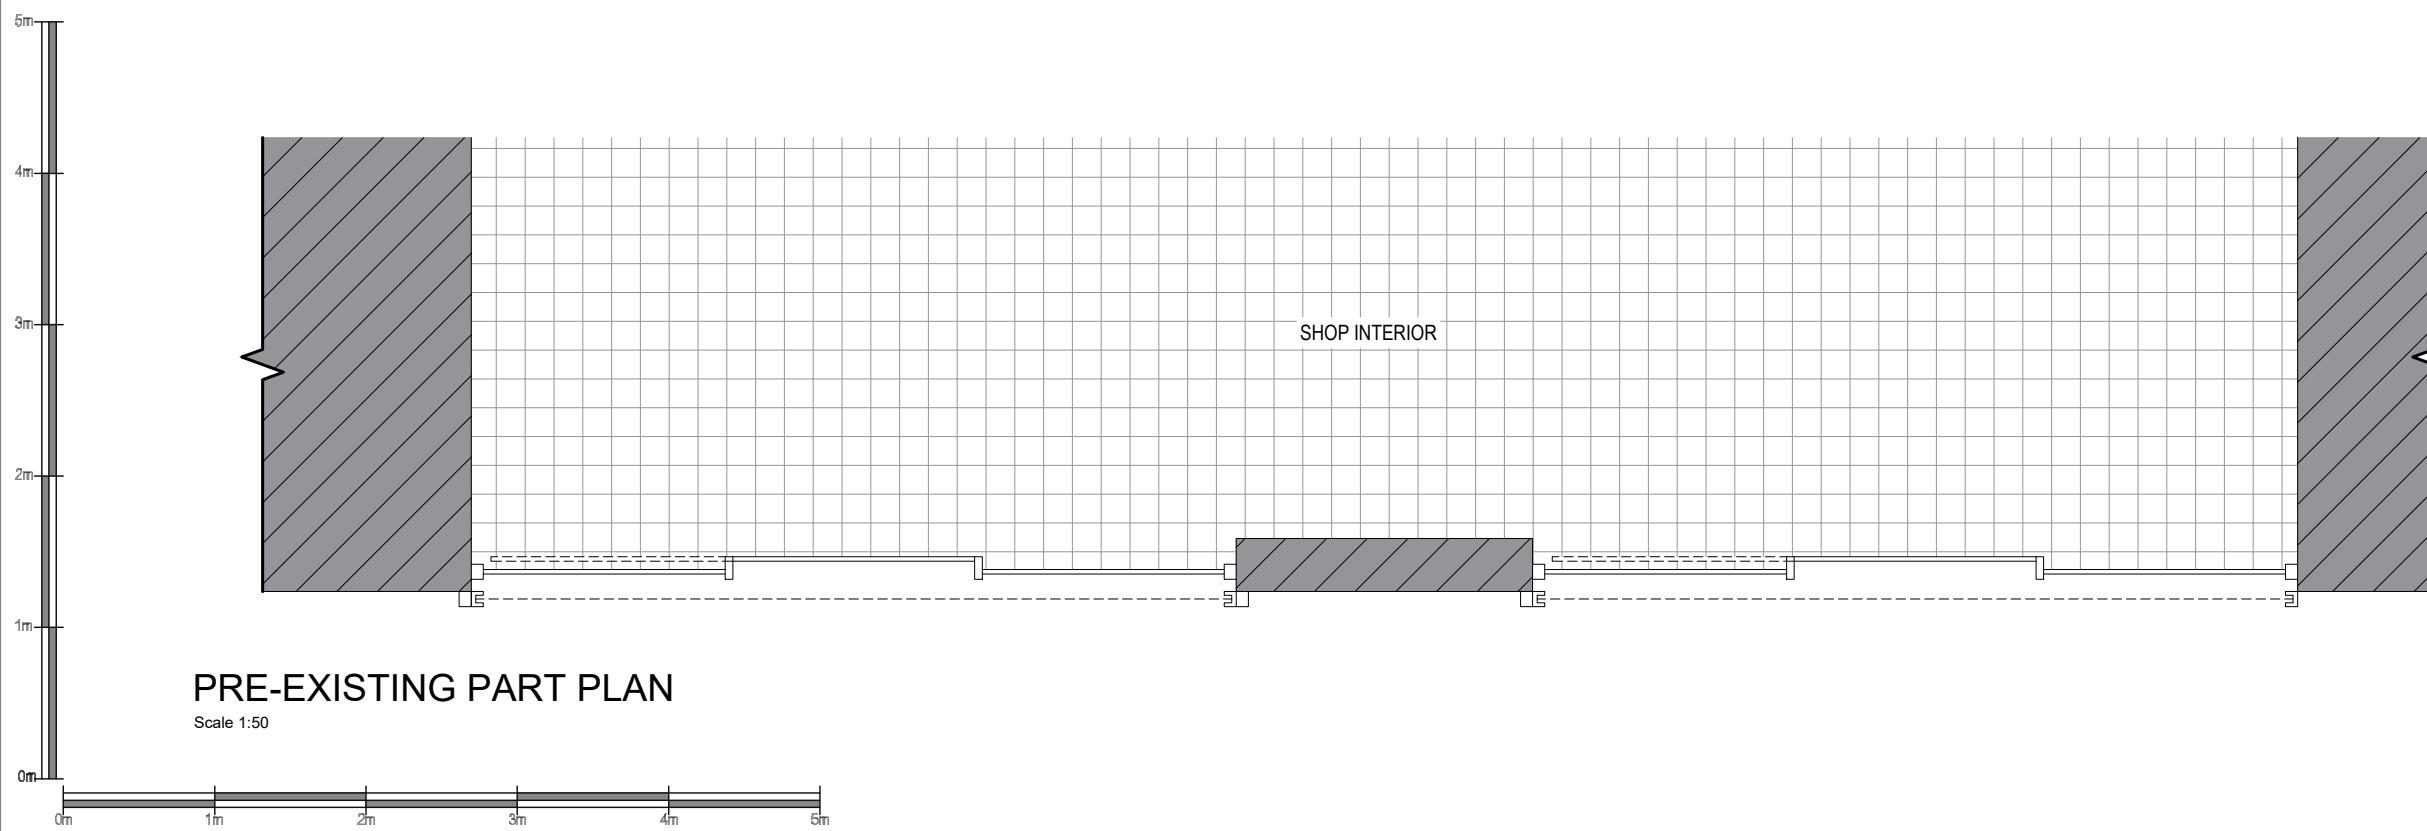

Date:	Comments:	By:
GENERAL NOTES:		
1) All dimensions in millimeters unless otherwise stated.		
Site:		
Aylsham Food & Wine Ltd, 114-116 Aylsham Drive, Ickenham, Uxbridge, UB10 8UD		
Drawing Title:		
Pre-Existing Plan and Elevation		
Ref:	Date:	Rev:
T019533_PE	18/12/2019	
Scale:	Paper:	Date Rev:
1:50	A3	