
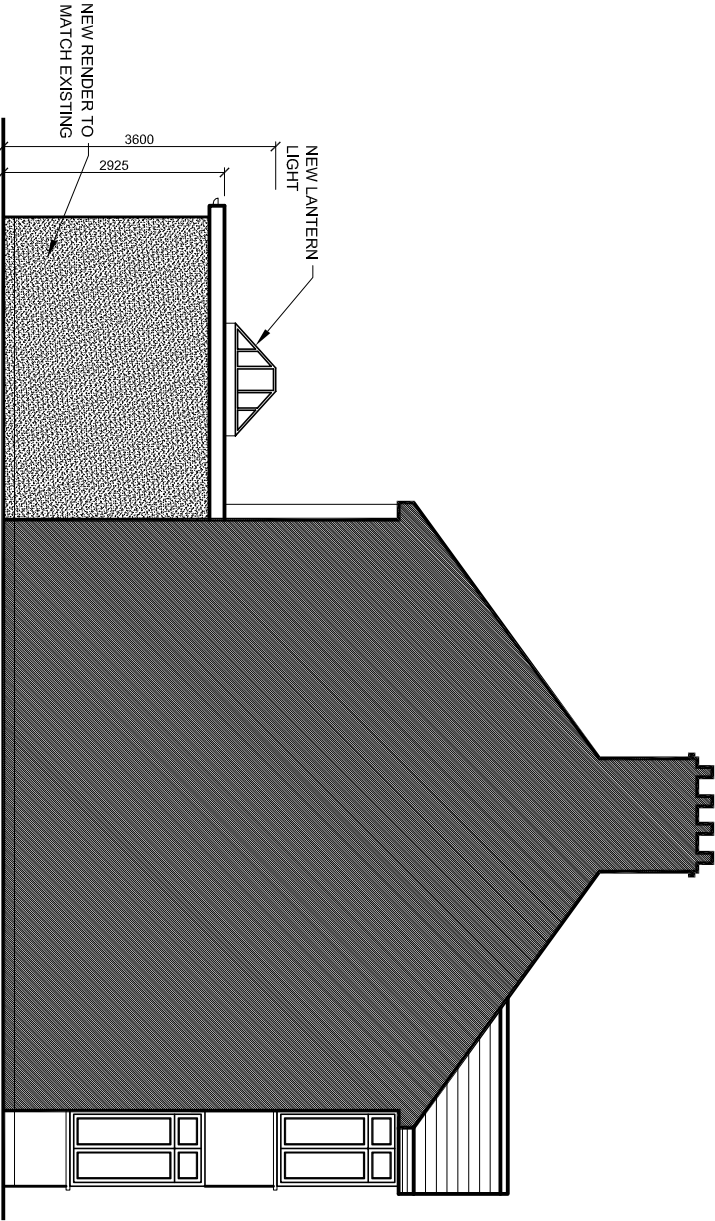
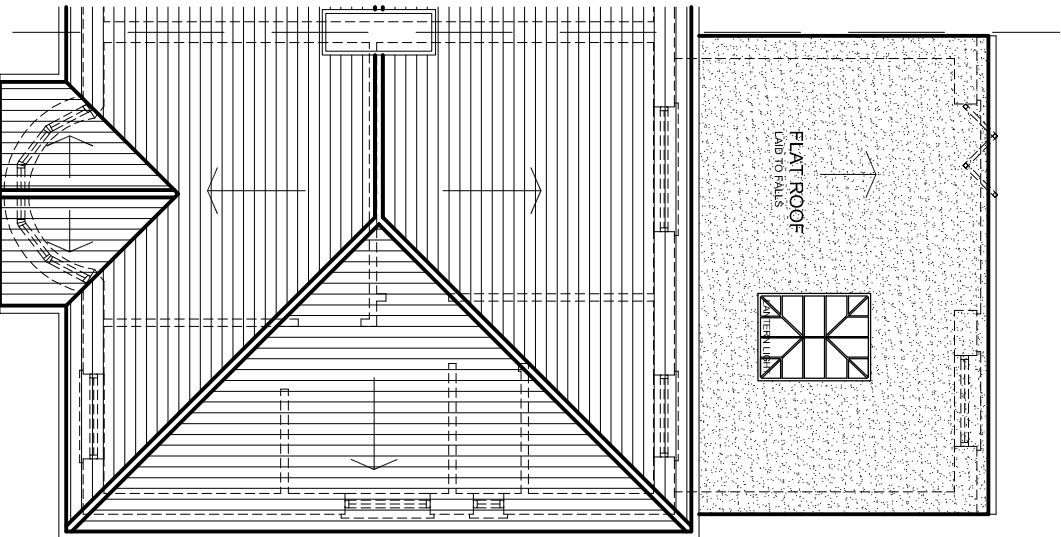
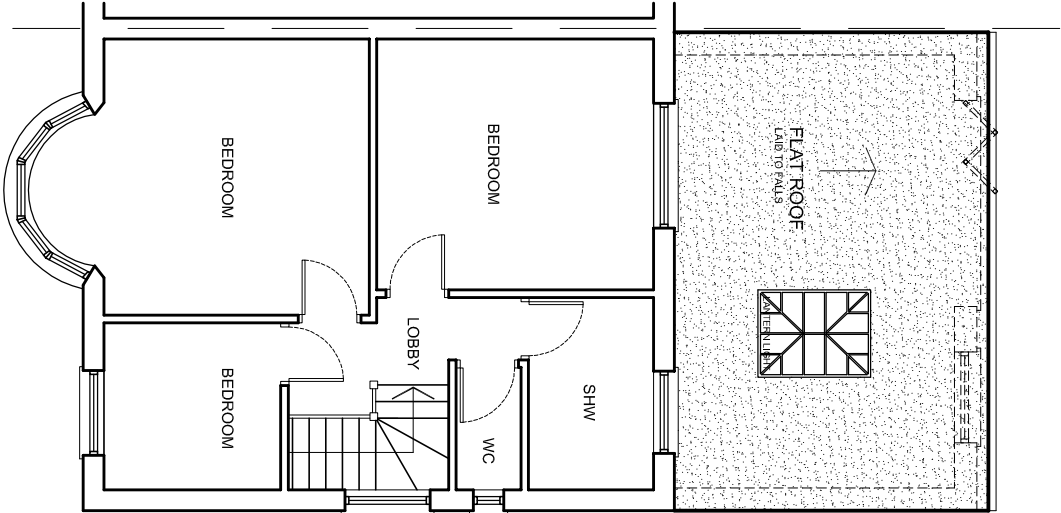


The Contractor is to check all dimensions on site and report any discrepancies to the Contract Administrator. This drawing is to be read in conjunction with all other standard documentation. Dimensions are not to be scaled from this drawing.



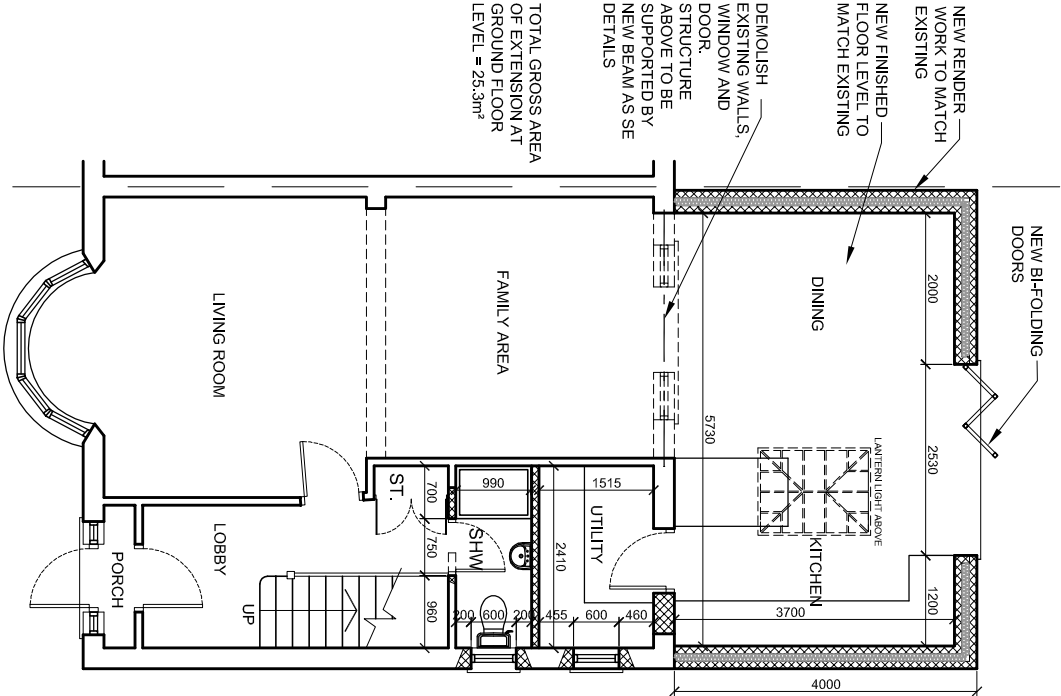


PROPOSED GROUND FLOOR PLAN

PROPOSED FIRST FLOOR PLAN

PROPOSED ROOF PLAN

PROPOSED SIDE ELEVATION

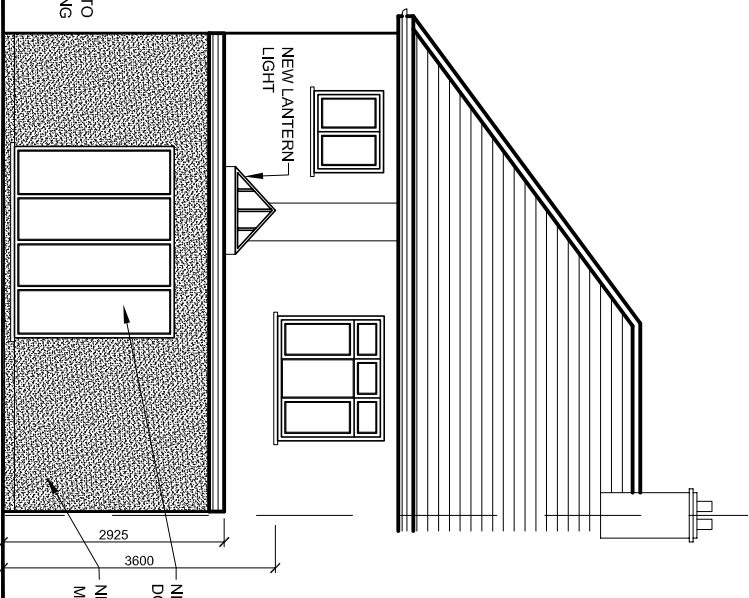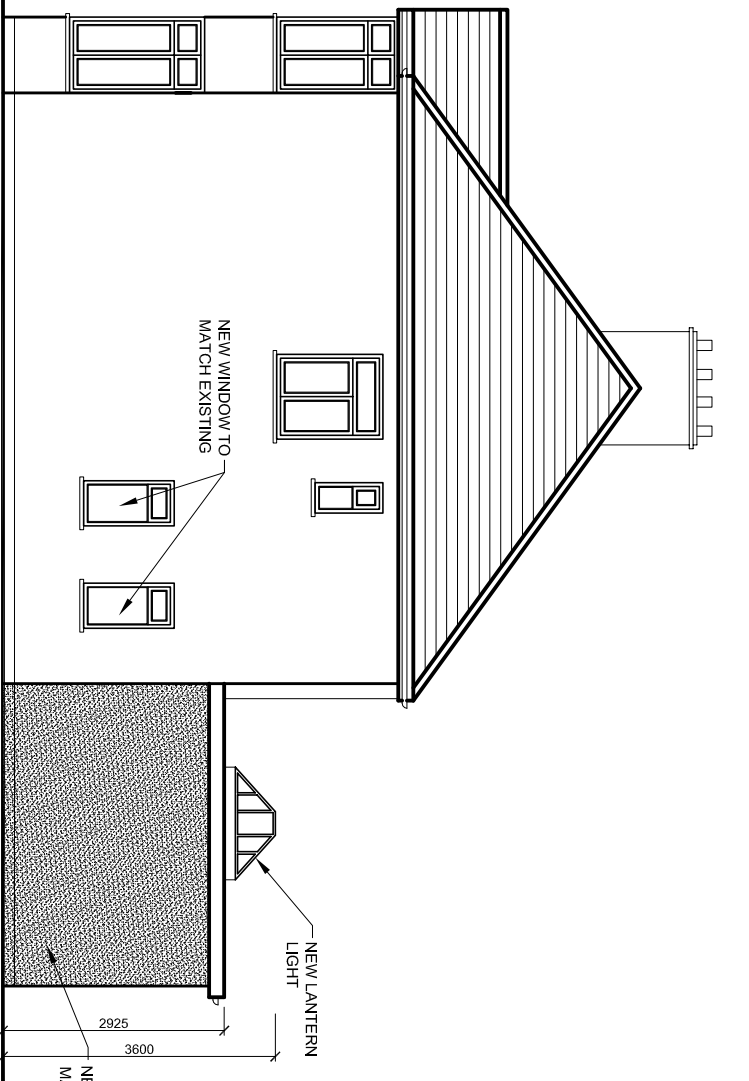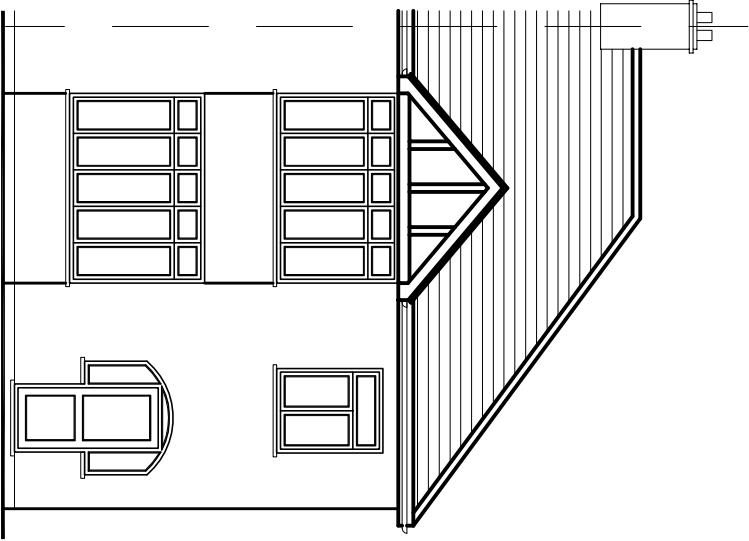

PROPOSED FRONT ELEVATION
(NO CHANGE)

PROPOSED SIDE ELEVATION

PROPOSED REAR ELEVATION

rev.	description	date	chkd.
	93 Colmandene Crescent, Orpington, Kent BR5 2RA 020 3004 9238 07931 931 035 s.nappal@dapconsultants.co.uk www.dapconsultants.co.uk		
project : 36 Dorchester waye Hayes			
drawing title : Proposed Floor Plans and Elevations			
drawn: SN	chkd : SS	date:24.01.2023	
status: Prior Approval			
scale:1:100@A3			
proj no : 2326	drg no: 02	rev no:	