



GLOVERS GROVE


NO CHANGE TO ROOF

10


PROP ROOF PLAN
Scale: 1:100



tel : 0796 222 3141
email : sandeep@sskarchitects.co.uk

 

scale - 1 : 100 @ A3

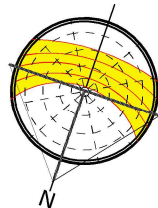

PROPOSED

Purpose - Householder planning application

© SSK architects owns the copyright of this drawing which must not be reproduced in whole or part without the written permission.	PROJECT: 100 Greystoke Drive Ruilsip, HA4 7YW	DATE: 13/05/2024
	DWG NO: PROP ROOF 10	REVISION: