





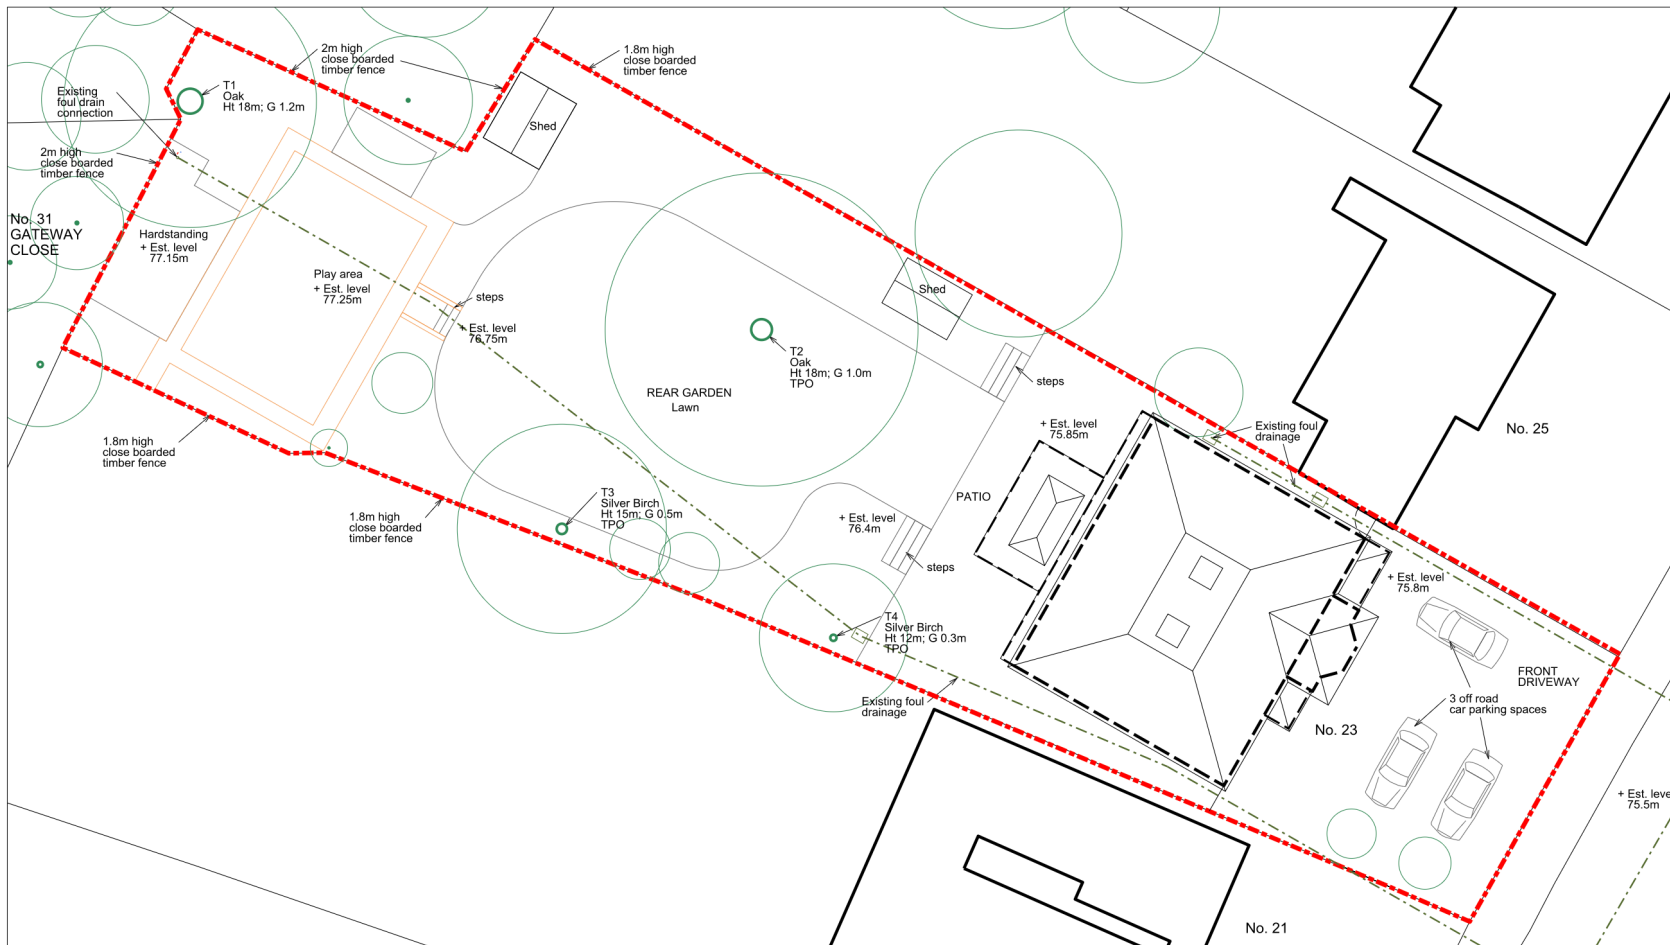

NOTES

 

ALL DIMENSIONS TO BE CHECKED ON SITE.
COPYRIGHT RESERVED.
ORIGINAL A3

0 2 4 6 8 10 m

REVISIONS

SCALE


1:200

PROJECT

23 Kewferry Road
Northwood
Middlesex

DRAWING


Site plan - existing

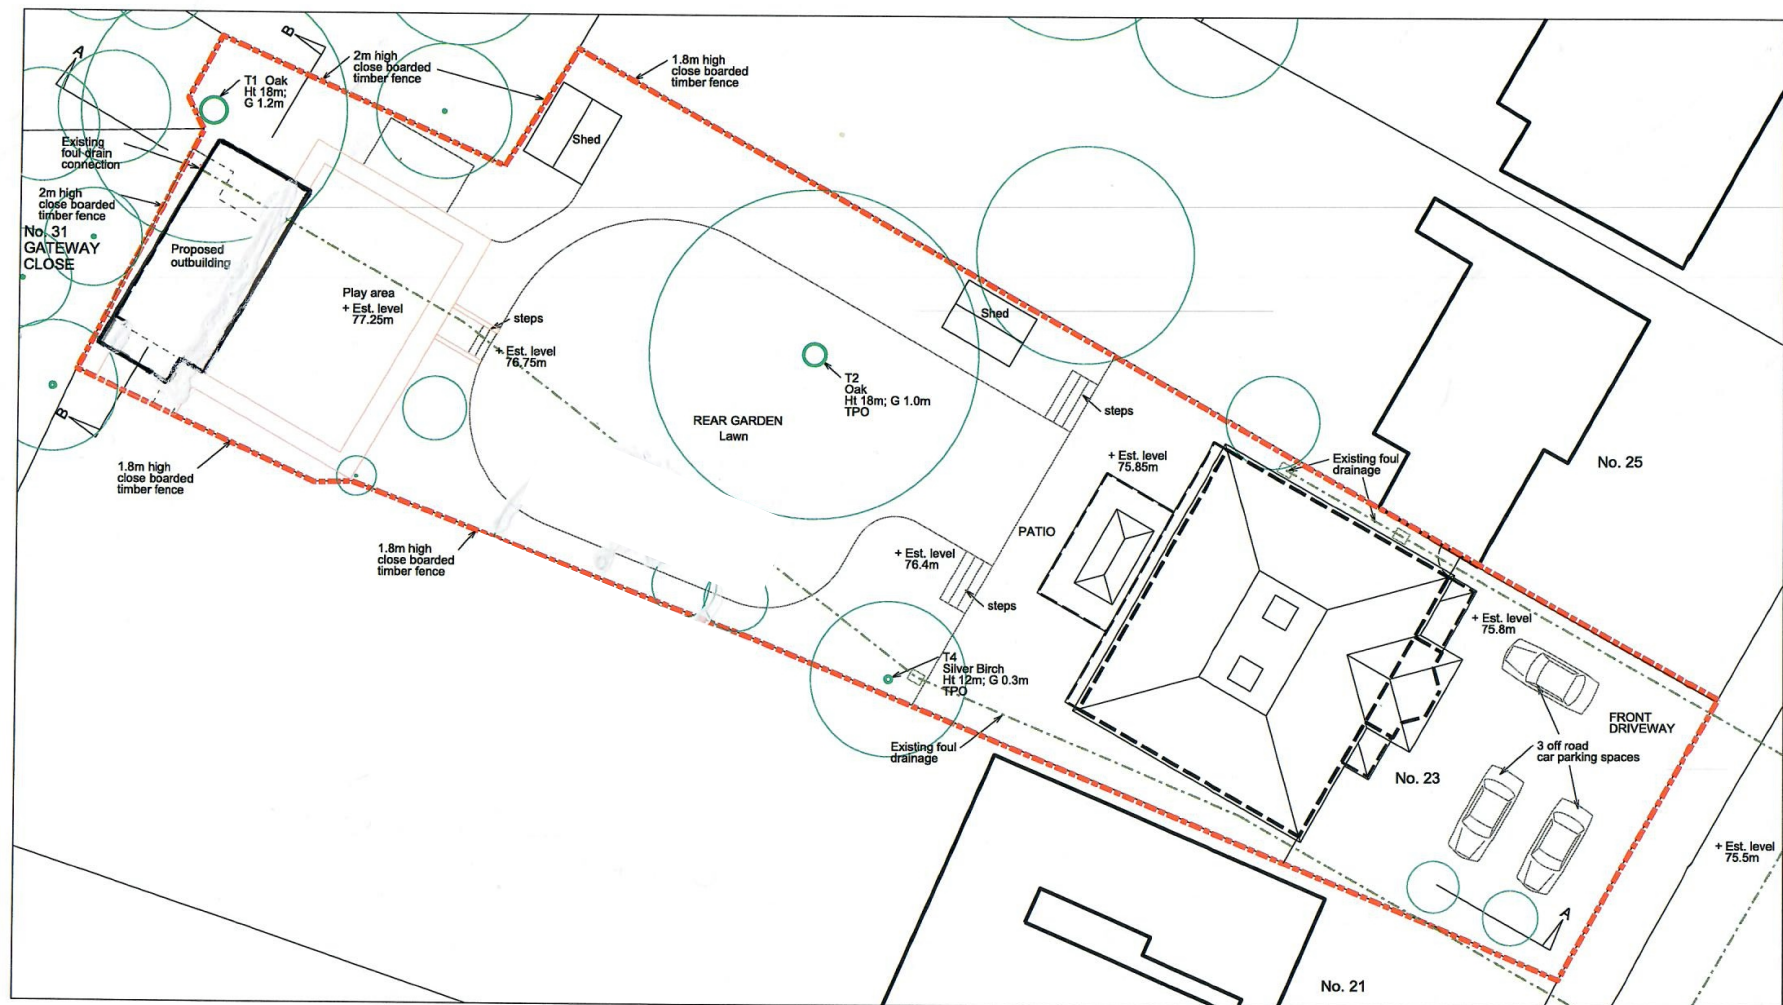

NOTES



ALL DIMENSIONS TO BE CHECKED ON SITE.
COPYRIGHT RESERVED.
ORIGINAL A3

 

REVISIONS

SCALE




1:200

PROJECT

23 Kewferry Road
Northwood
Middlesex

DRAWING

Site plan - proposed

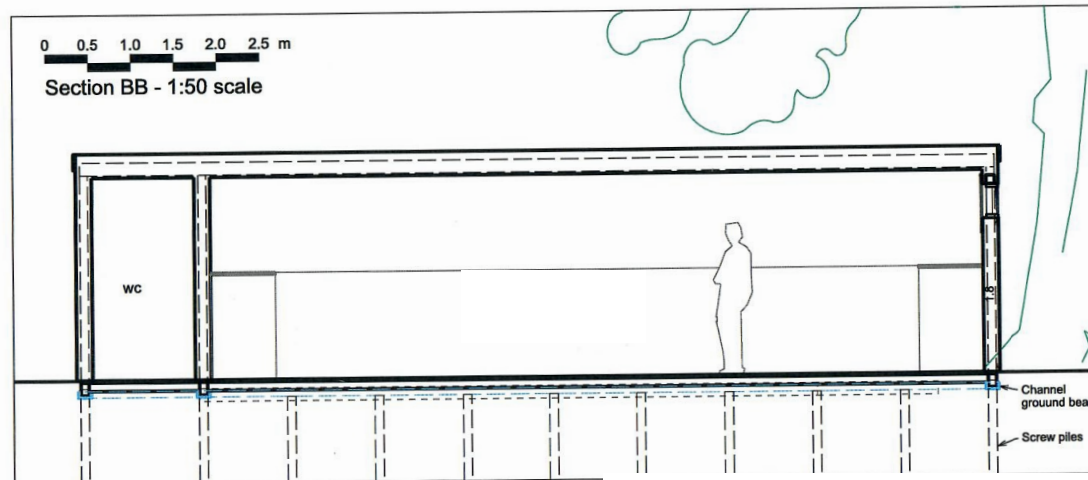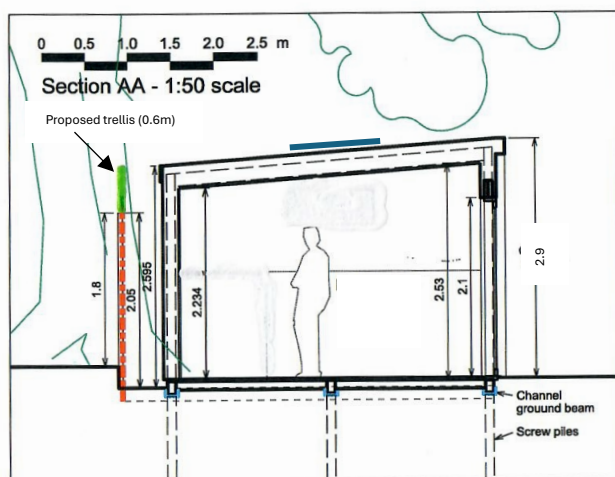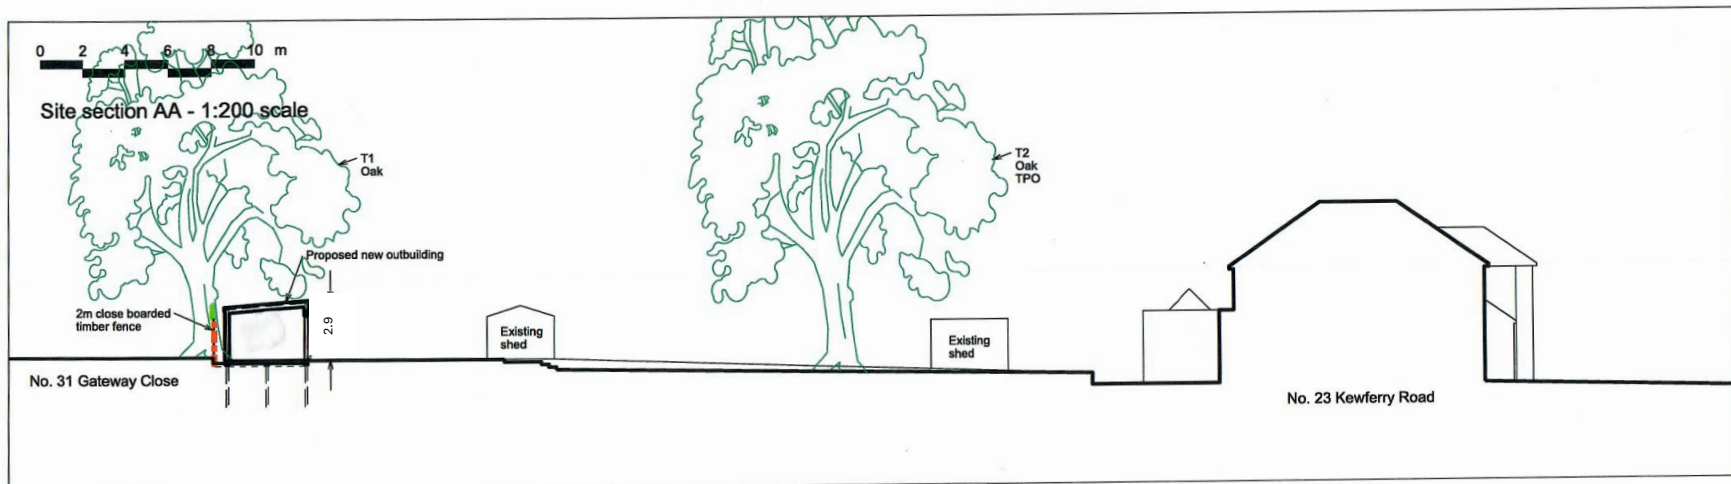

NOTES

ALL DIMENSIONS TO BE CHECKED ON SITE.
COPYRIGHT RESERVED.
ORIGINAL A3

REVISIONS

SCALE DATE
1:200/1:50 02.06.20



PROJECT
23 Kewferry Road
Northwood
Middlesex

DRAWING
Sections

202015-0-00-0

FRONT ELEVATION


Scale 1:50

 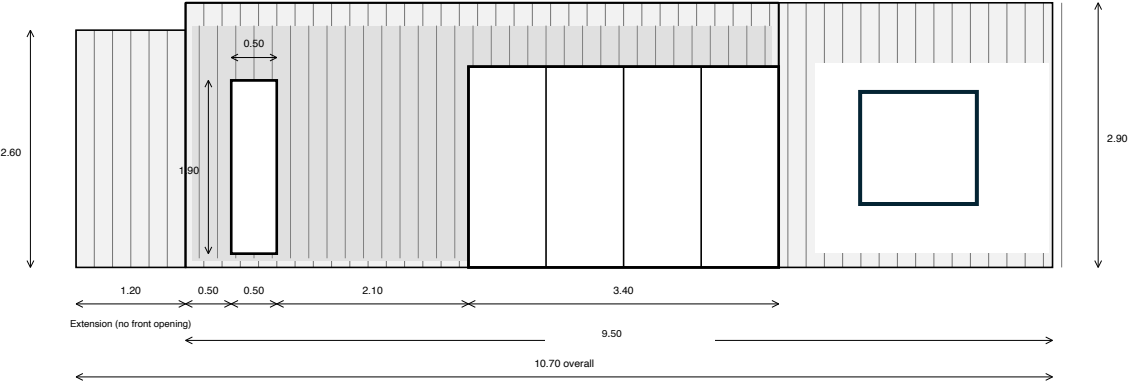

PROPOSED GARDEN GYM PROPOSED FRONT ELEVATION		
Project: Garden Gym Scale: 1:50 @ A3 All dimensions in metres.	Drawing GYM-01 Do not scale	Rev. B

REAR ELEVATION


Scale 1:50

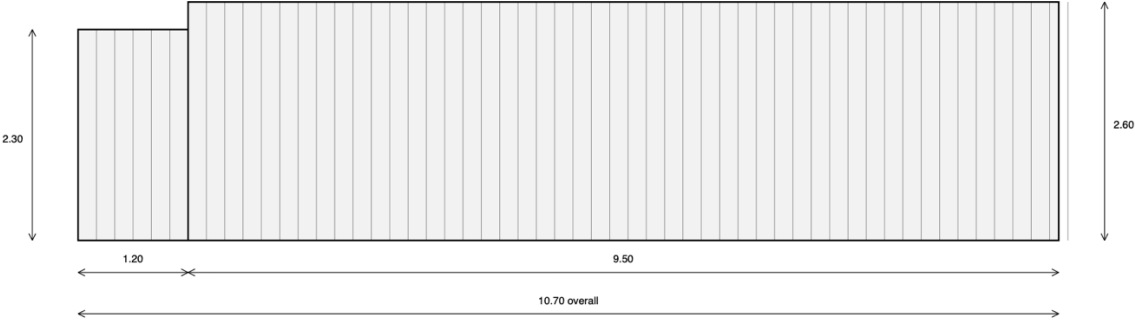

PROPOSED GARDEN GYM PROPOSED REAR ELEVATION		
Project: Garden Gym Scale: 1:50 @ A3 All dimensions in metres.	Drawing GYM-02 Do not scale	Rev. B



LEFT SIDE ELEVATION

Scale 1:50

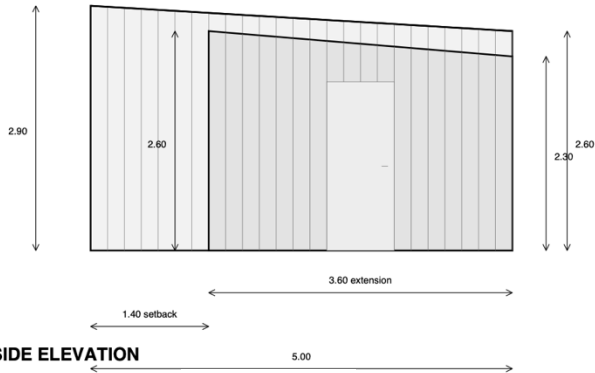


RIGHT SIDE ELEVATION

Scale 1:50

 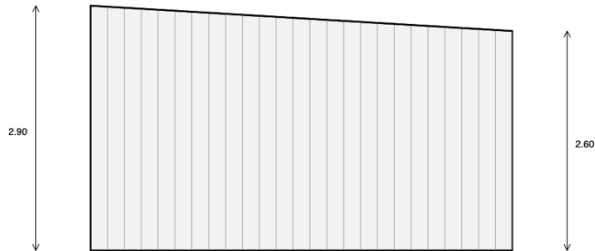

PROPOSED GARDEN GYM PROPOSED SIDE ELEVATIONS		
Project: Garden Gym Scale: 1:50 @ A3 All dimensions in metres.	Drawing GYM-02 Do not scale	Rev. A

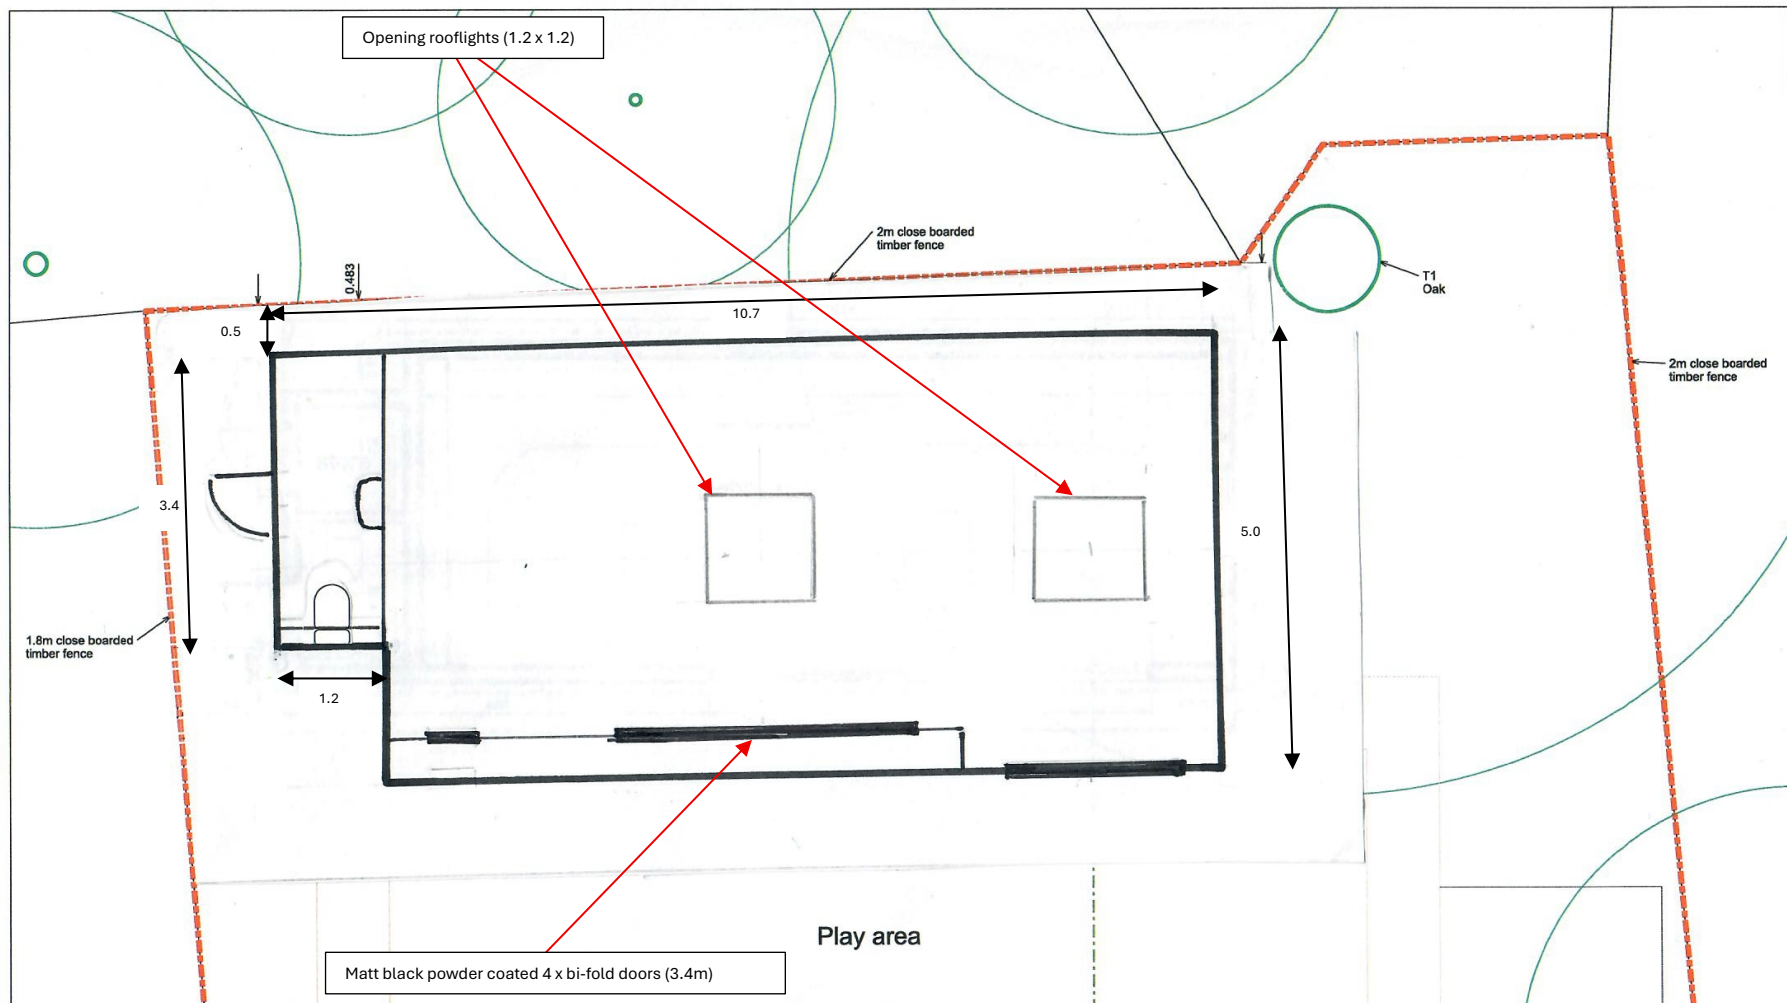

NOTES



ALL DIMENSIONS TO BE CHECKED ON SITE.
COPYRIGHT RESERVED.
ORIGINAL A3

0 0.5 1.0 1.5 2.0 2.5 m

REVISIONS

PROJECT

23 Kewferry Road
Northwood
Middlesex