




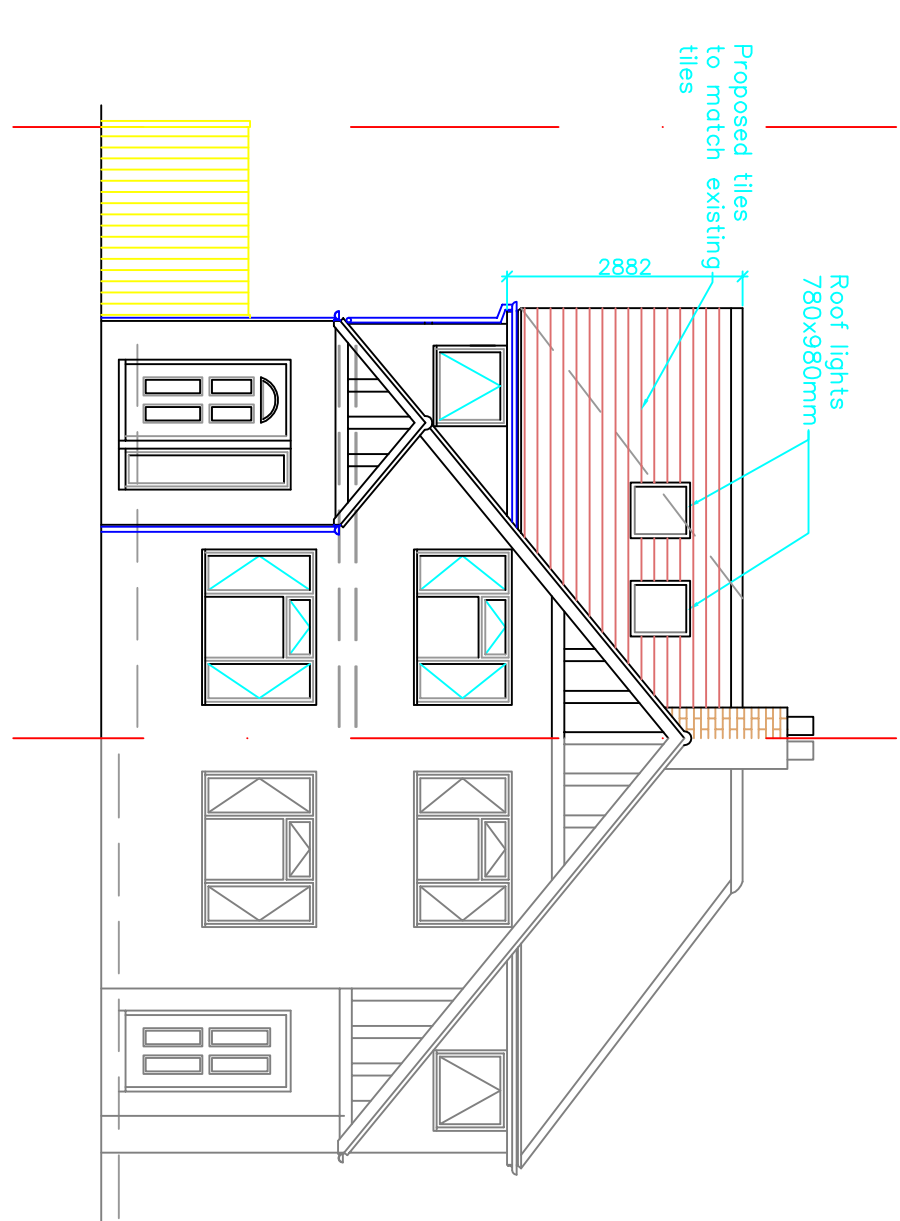


FRONT ELEVATION

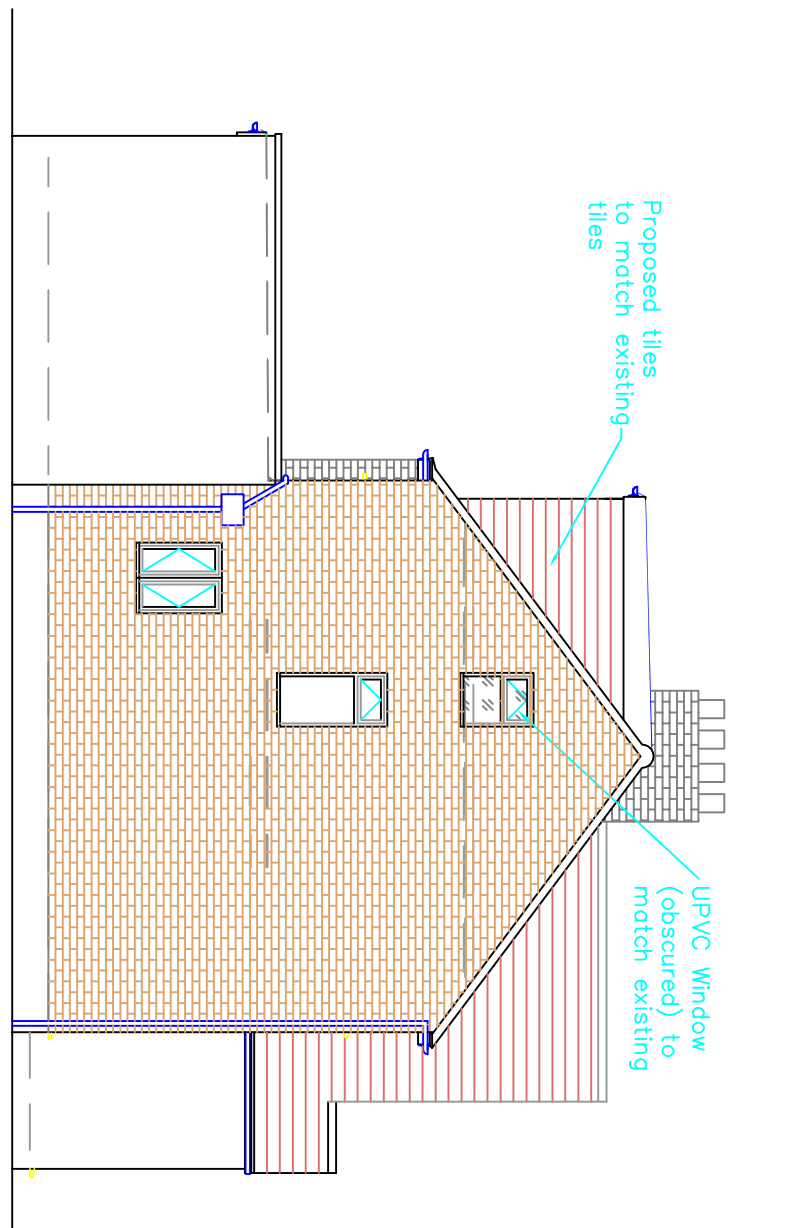


SIDE ELEVATION

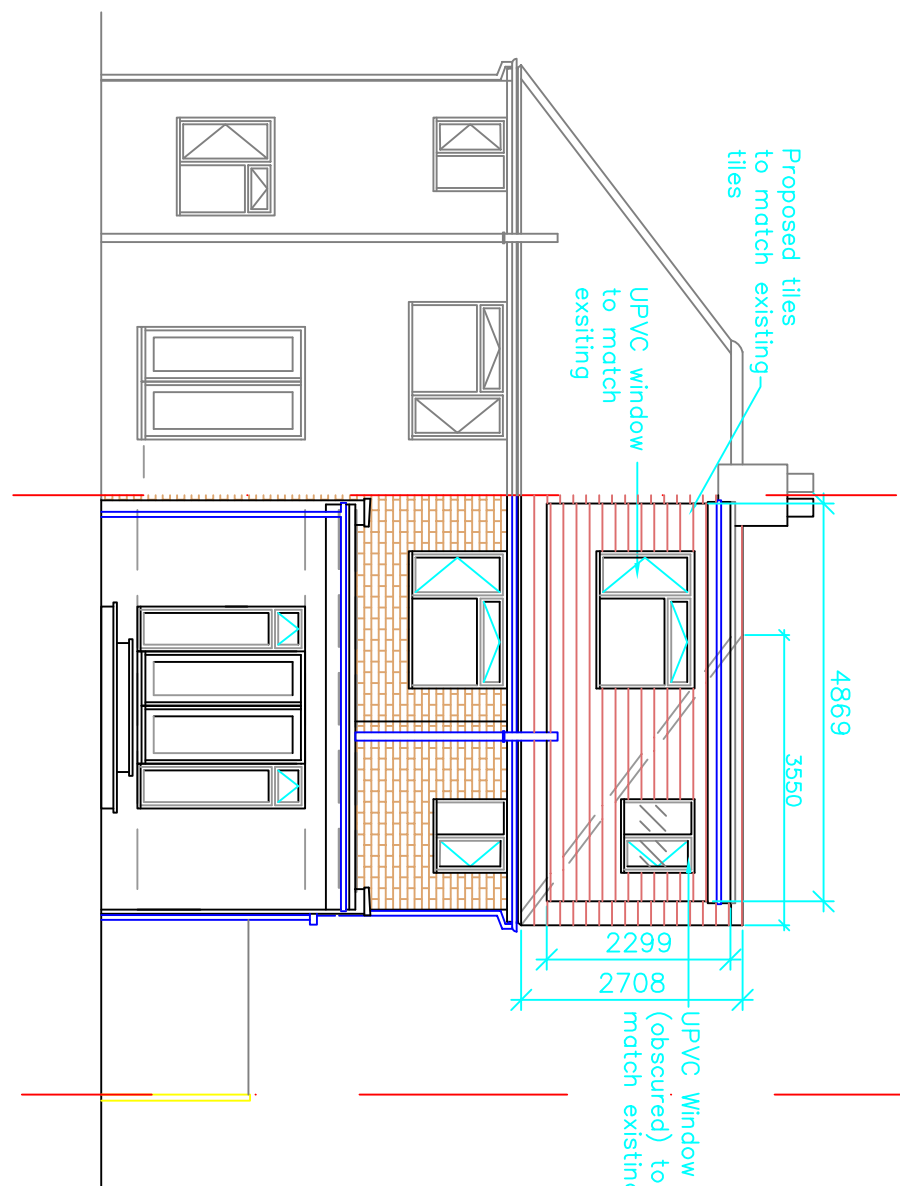


REAR ELEVATION

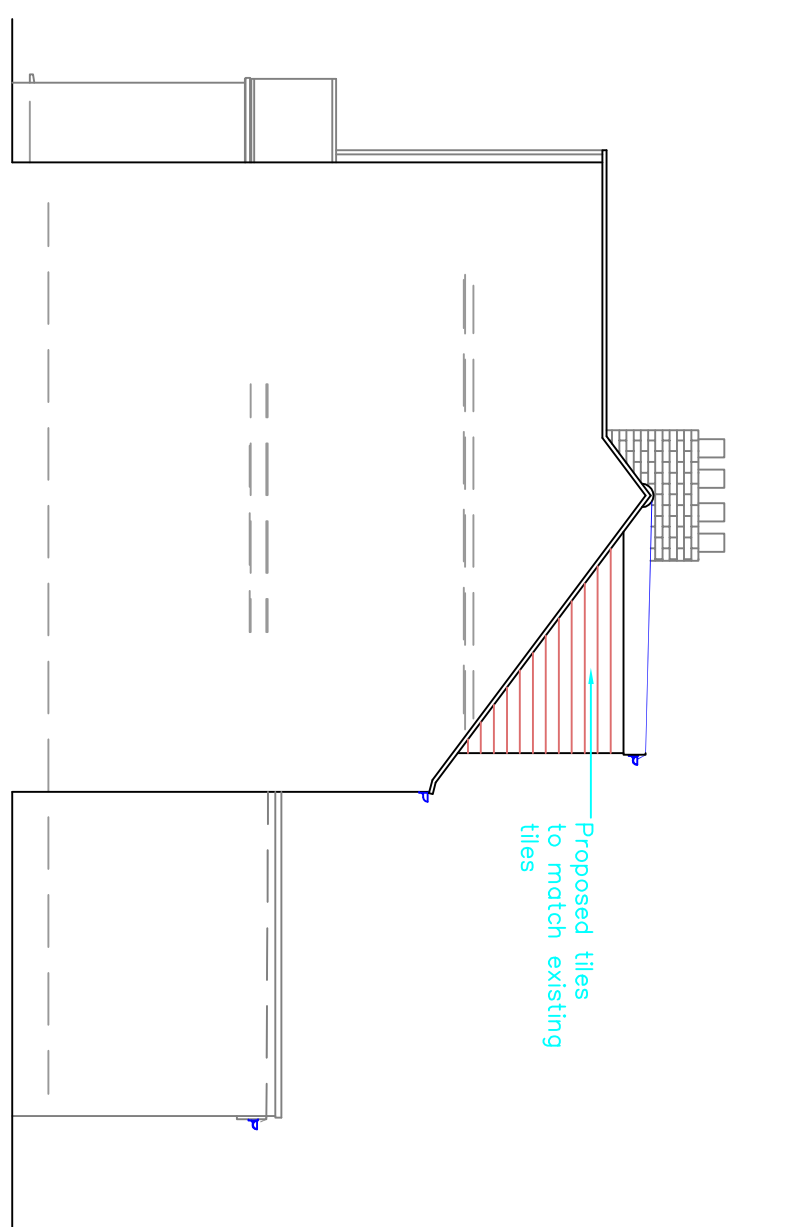


PARTY SIDE ELEVATION

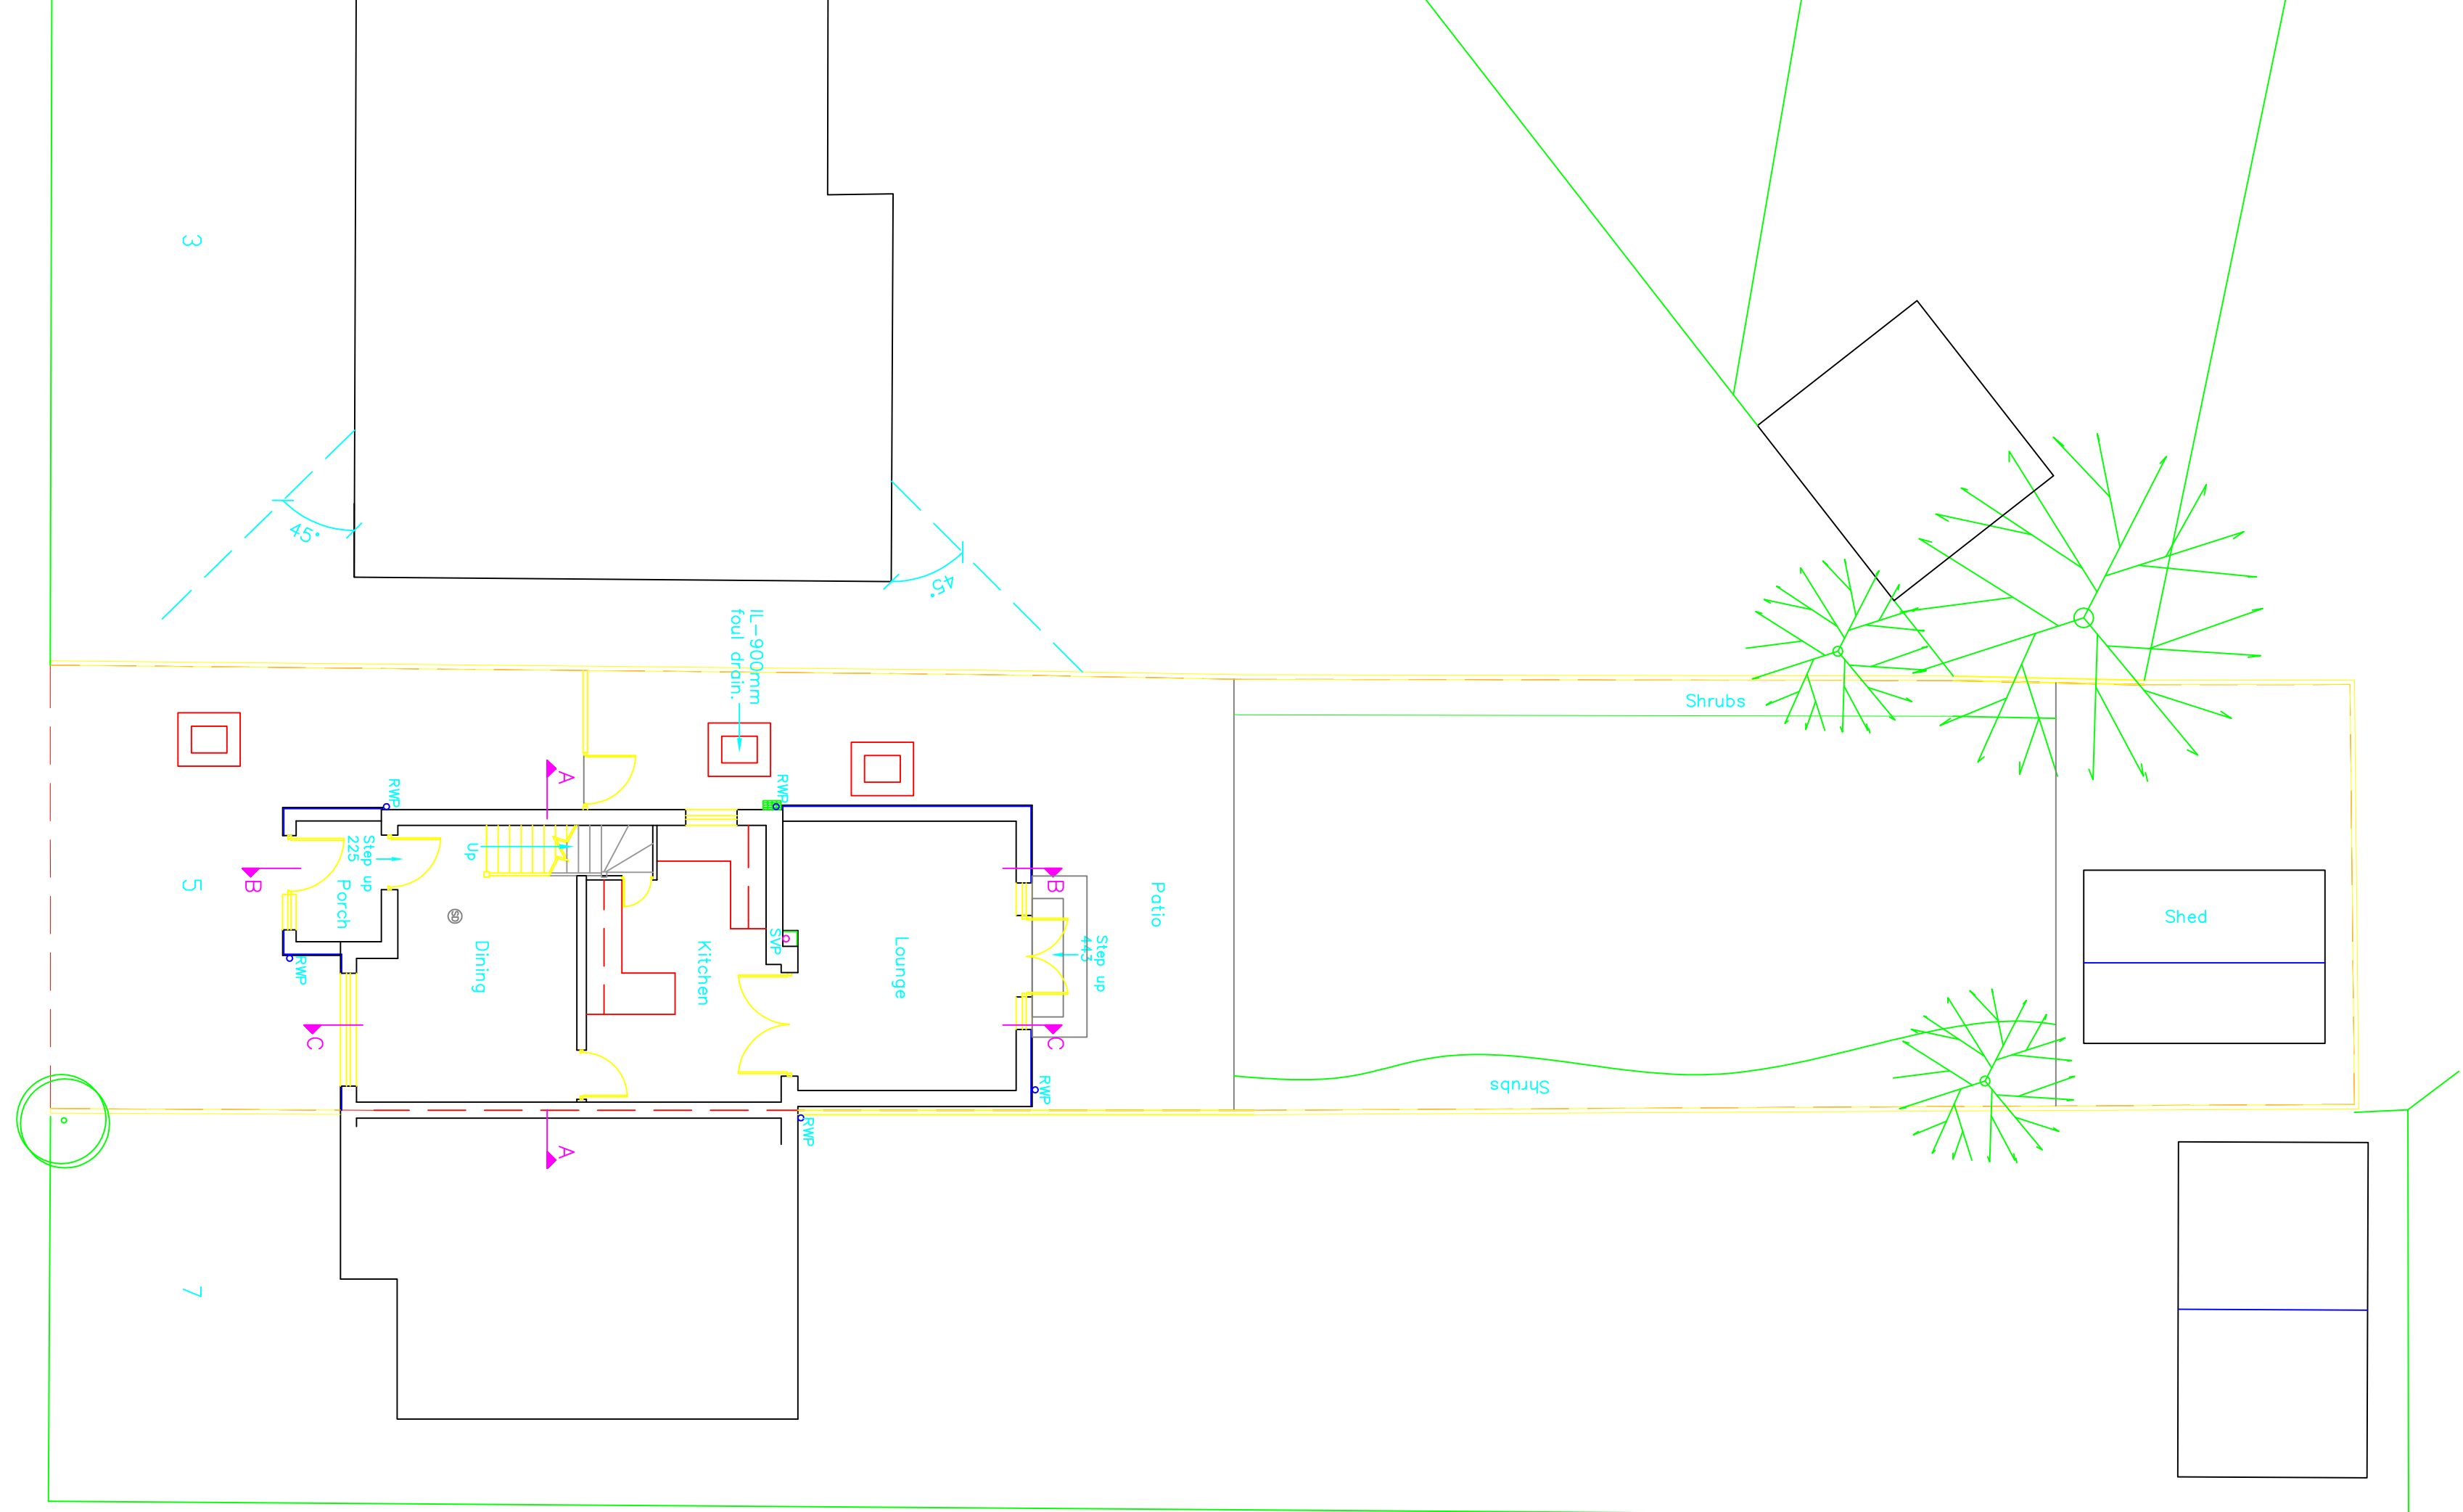


GROUND FLOOR LAYOUT

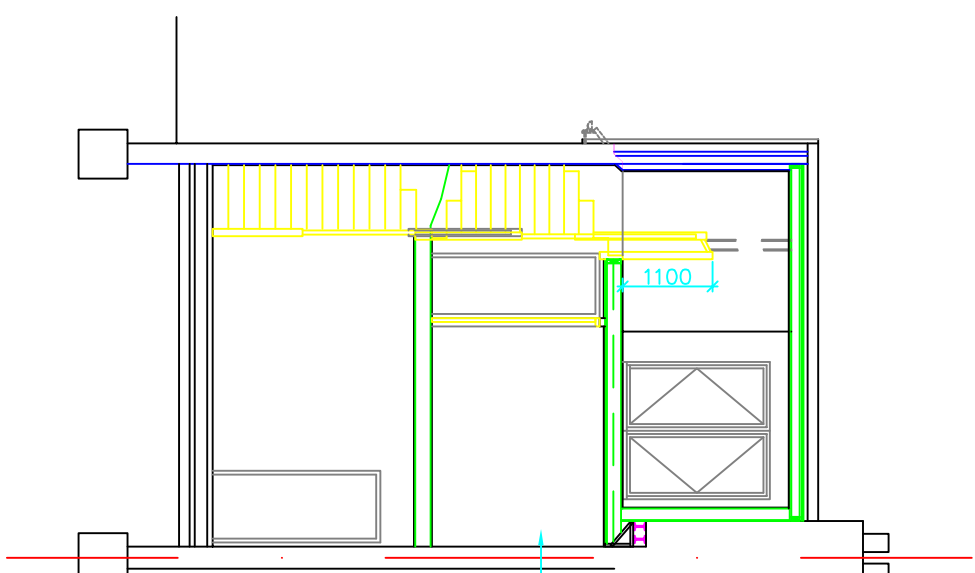


SECTION A-A

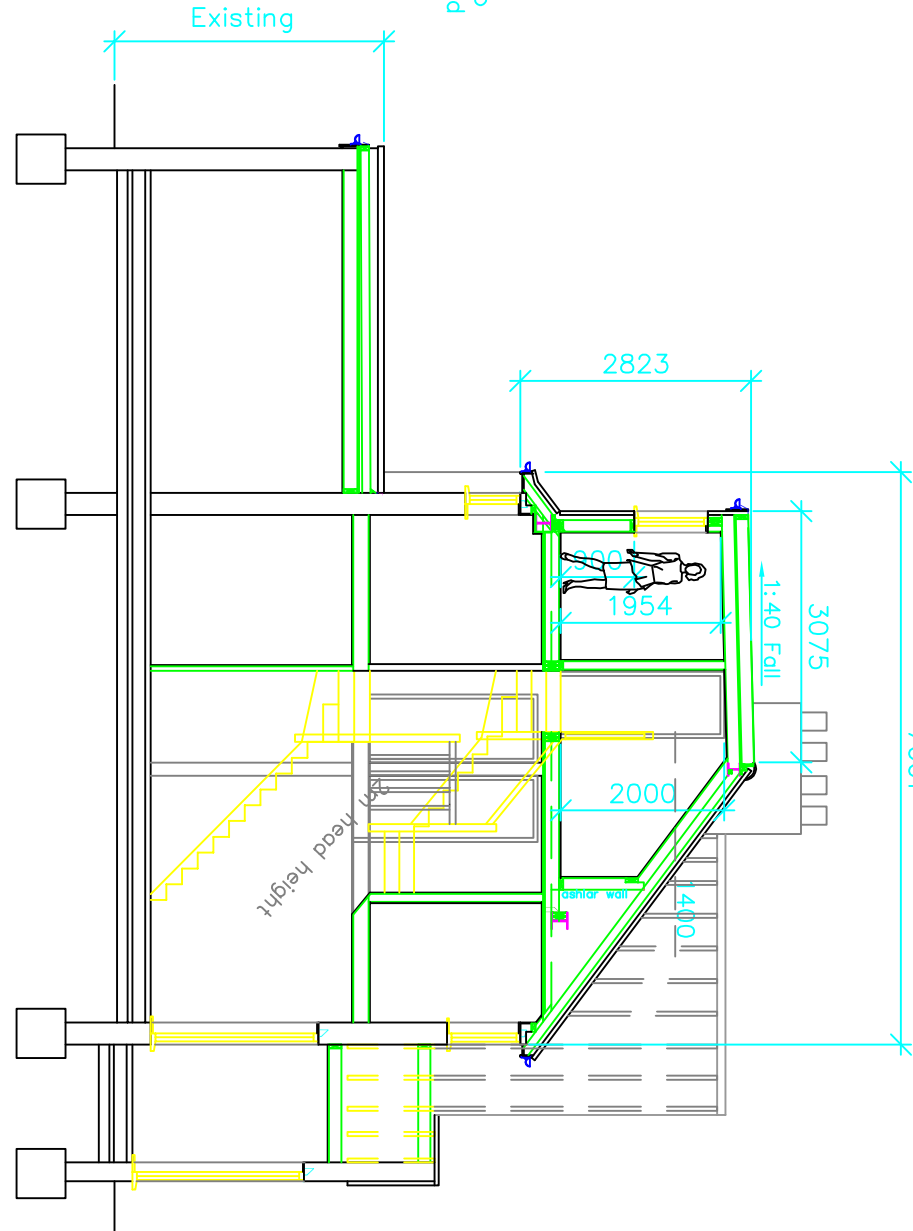


SECTION B-B

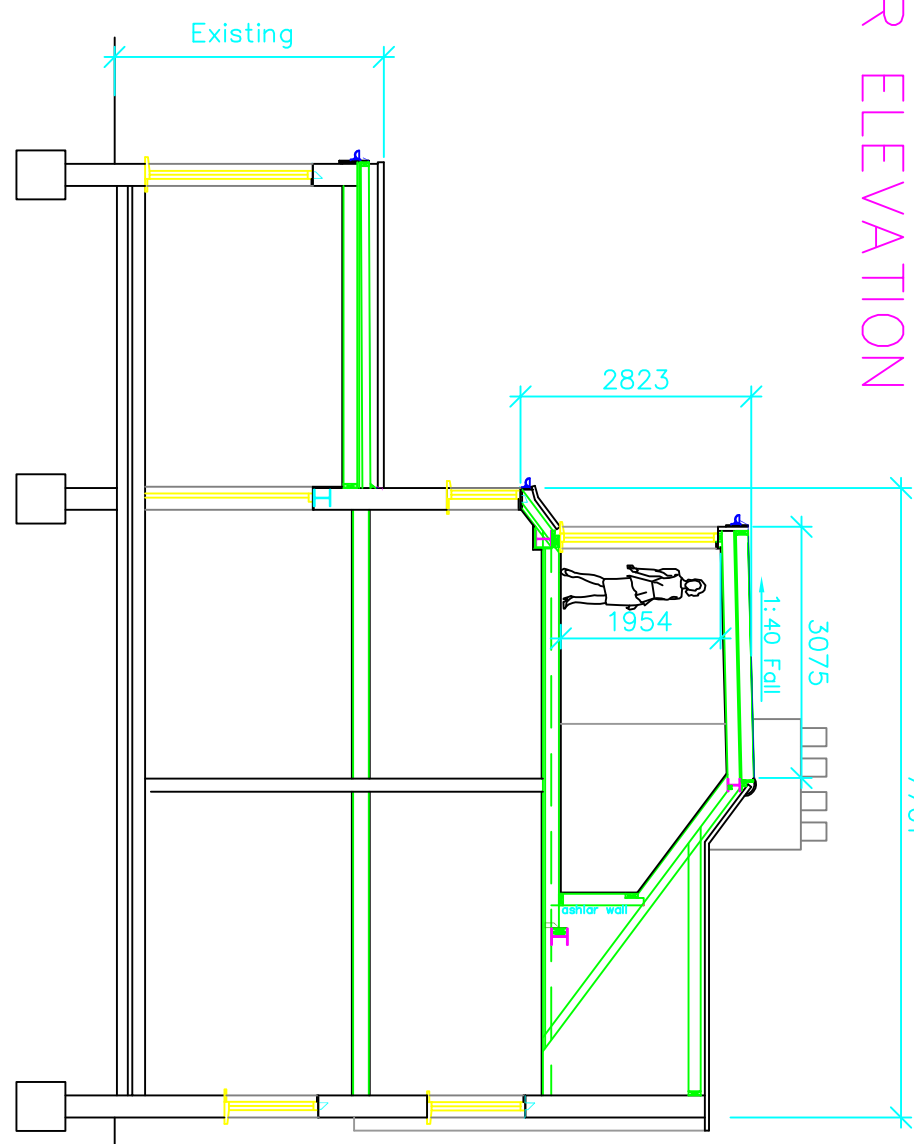


SECTION C-C

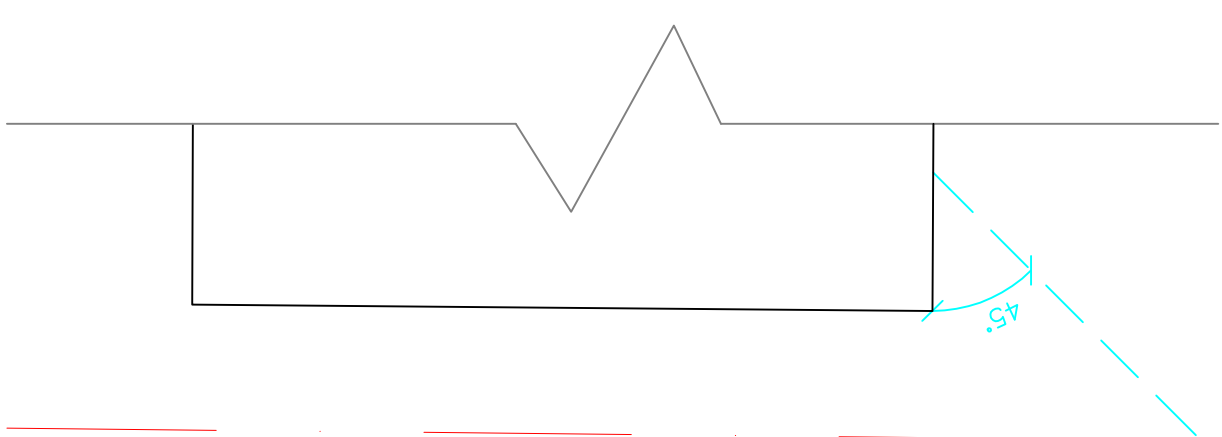


FIRST FLOOR LAYOUT

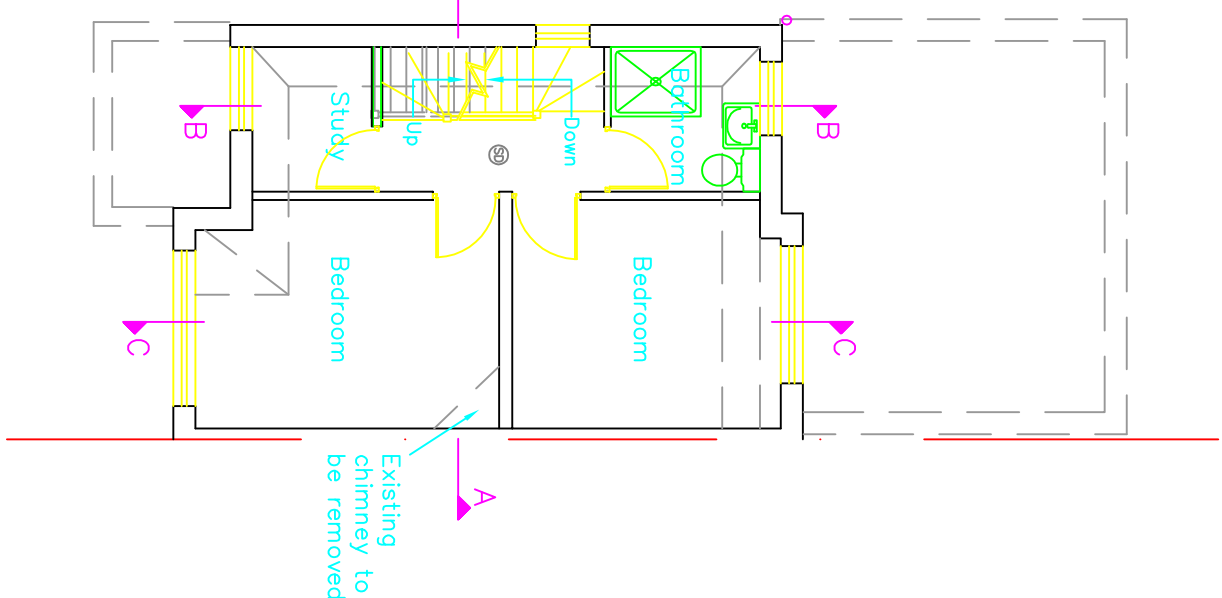

LOFT LAYOUT

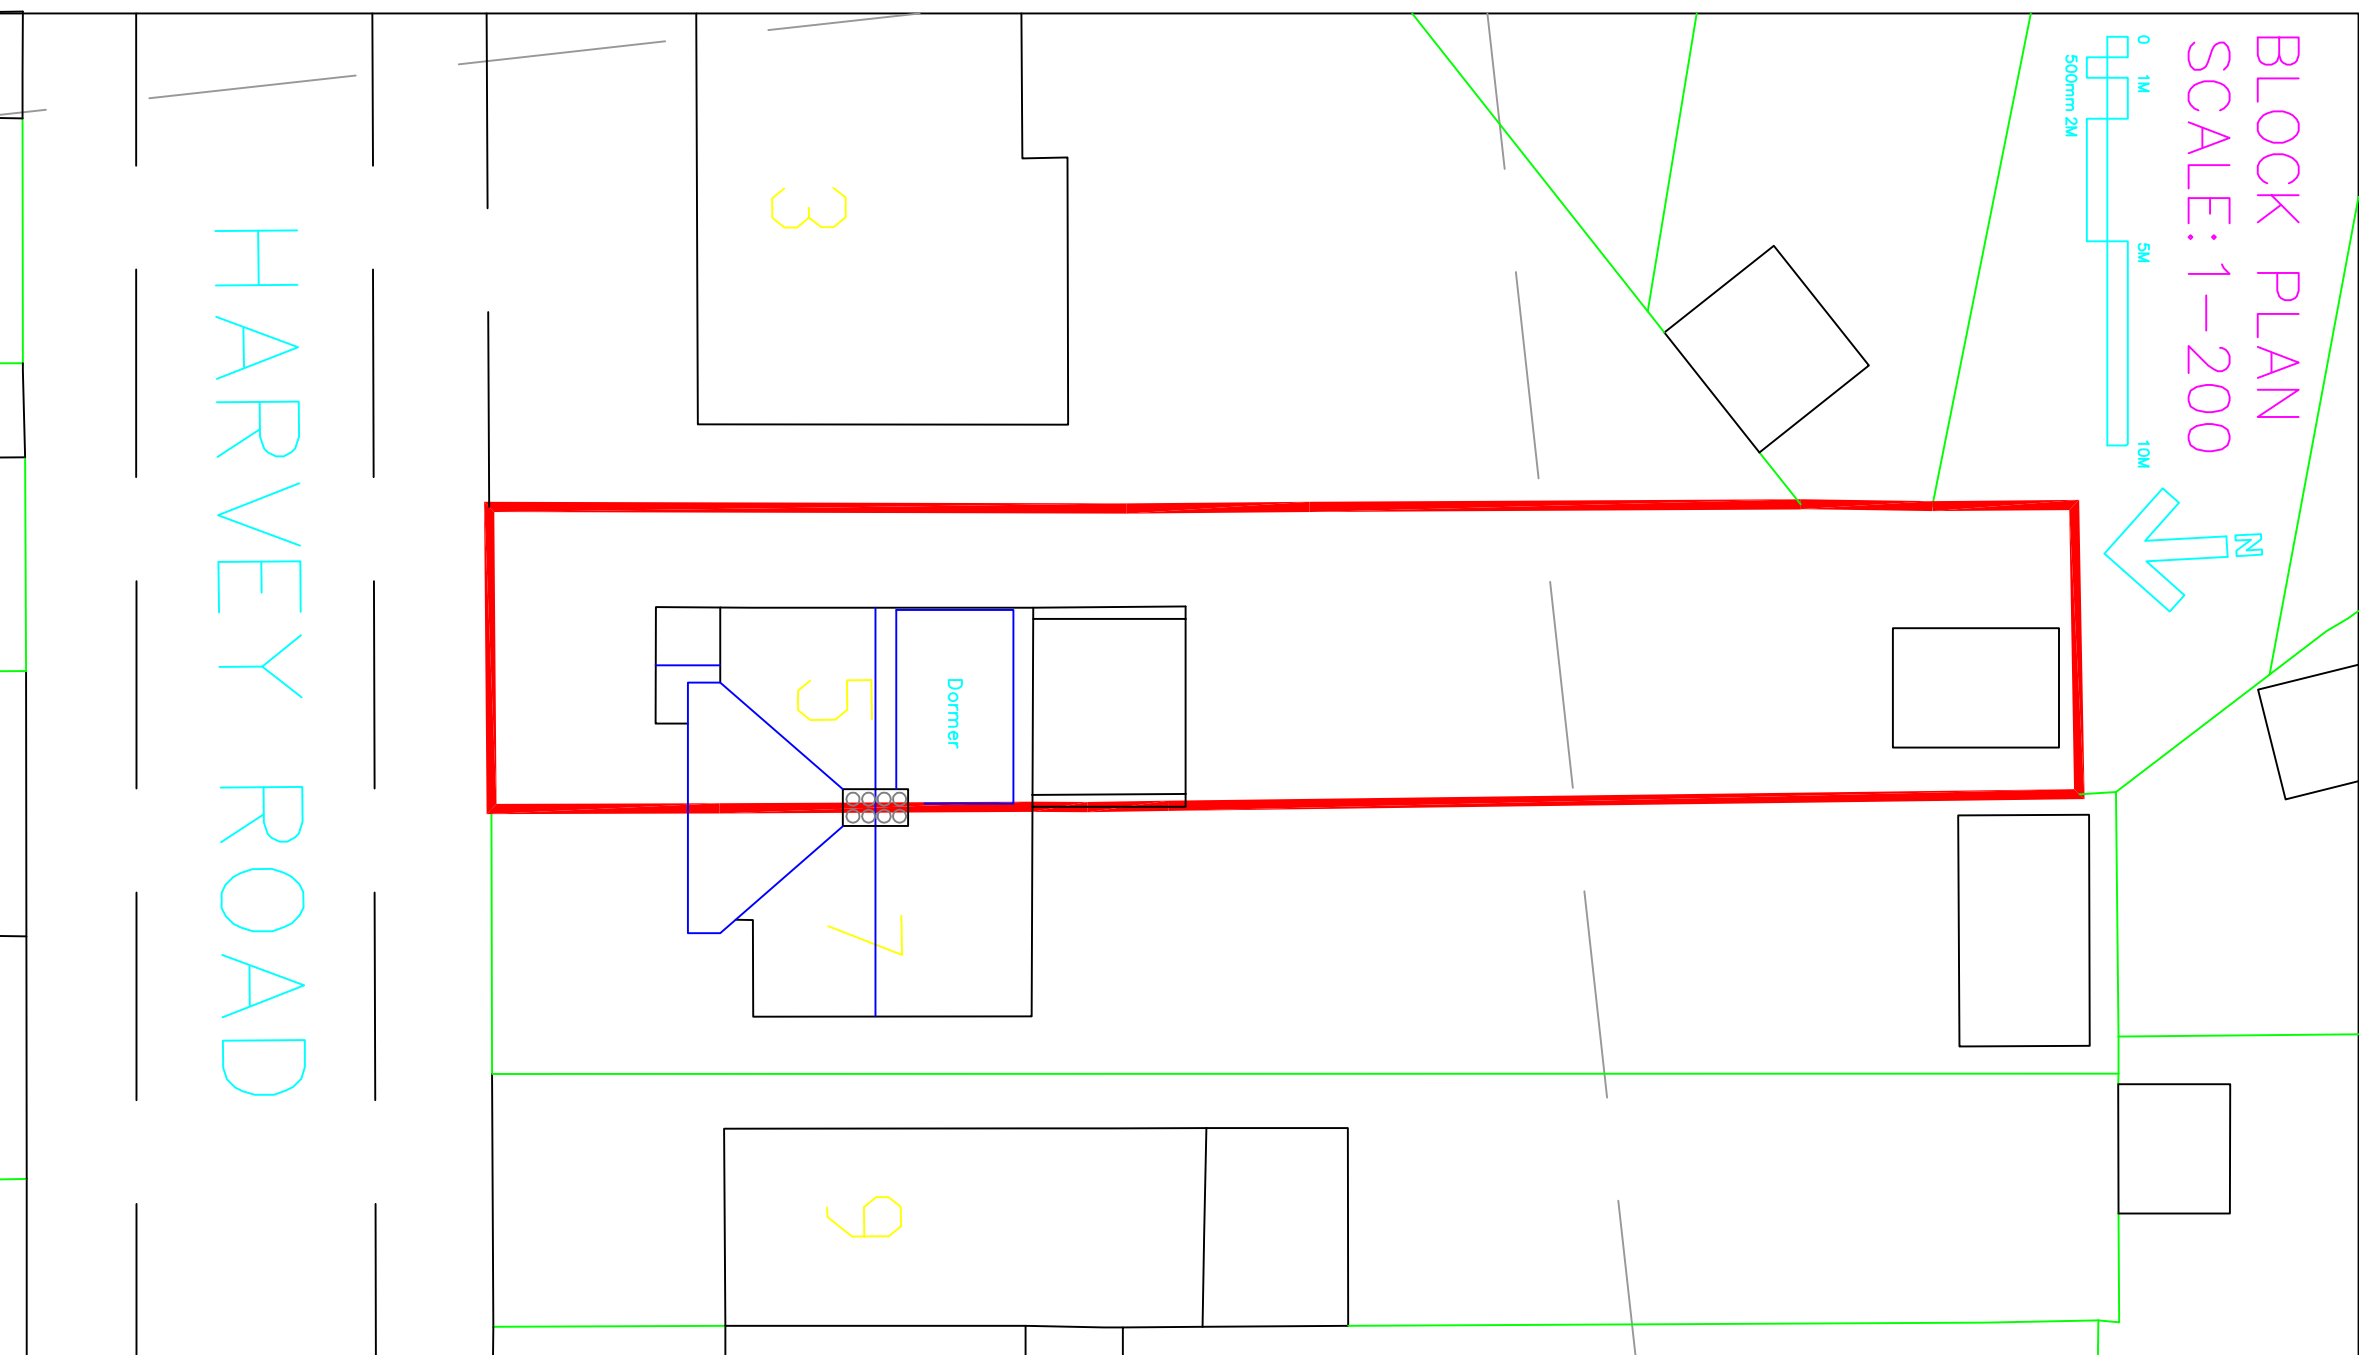

BLOCK PLAN
SCALE: 1-200

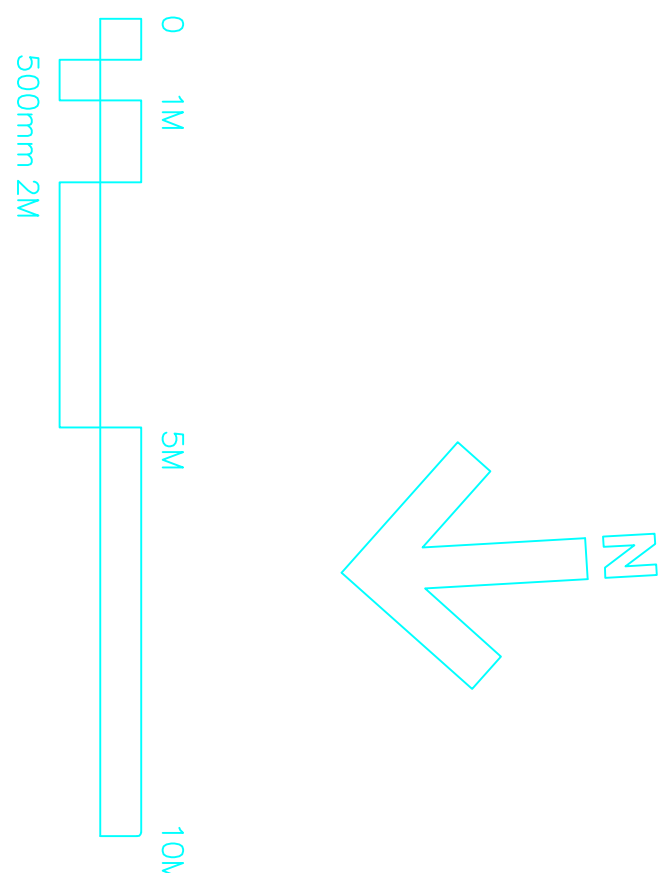

REV	DATE	DESCRIPTION
1	25 MAR 25	Initial design
2	25 MAR 25	Revised design
3	25 MAR 25	Final design

TITLE
5 Harvey Road, Uxbridge,
Middlesex, UB10 0HR
PROPOSED LAYOUT

DRG. No. 3385-1-02	REV.
--------------------	------

SCALE: 1:100

© Copyright 2025

DRN BY: JV

DATE: MAR 25

CHECKED: PPN

DATE: MAR 25

TOWERS ASSOCIATES LTD

Harefield Oil Terminal, Harefield Rd,

Harefield, MBDX UB9 6JL

TEL: 01895 812 822

WEB: www.towers-associates.com