





FRONT ELEVATION

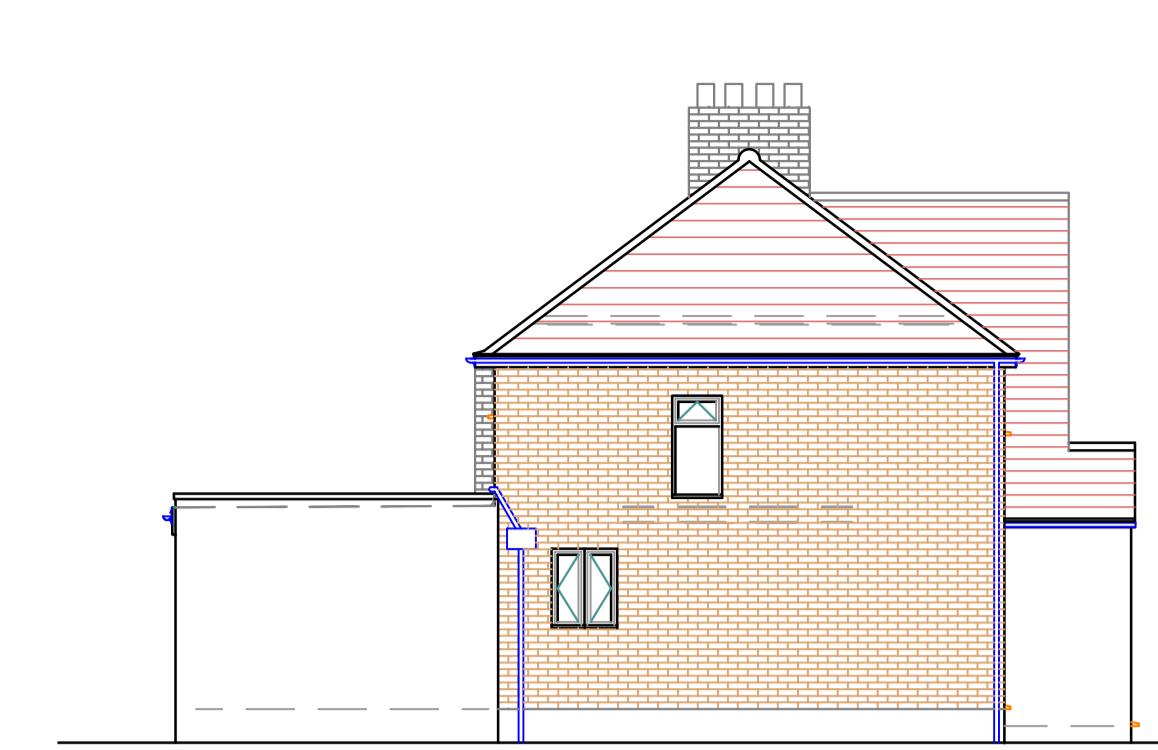


SIDE ELEVATION



REAR ELEVATION

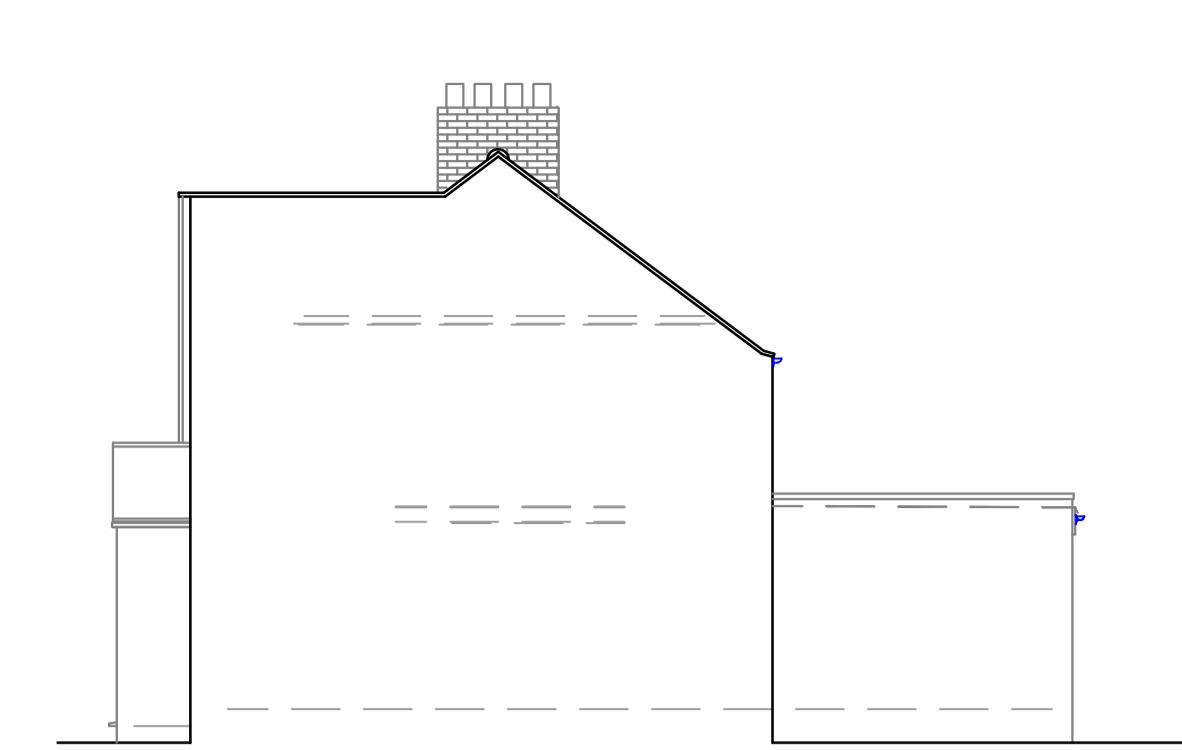

PARTY SIDE ELEVATION

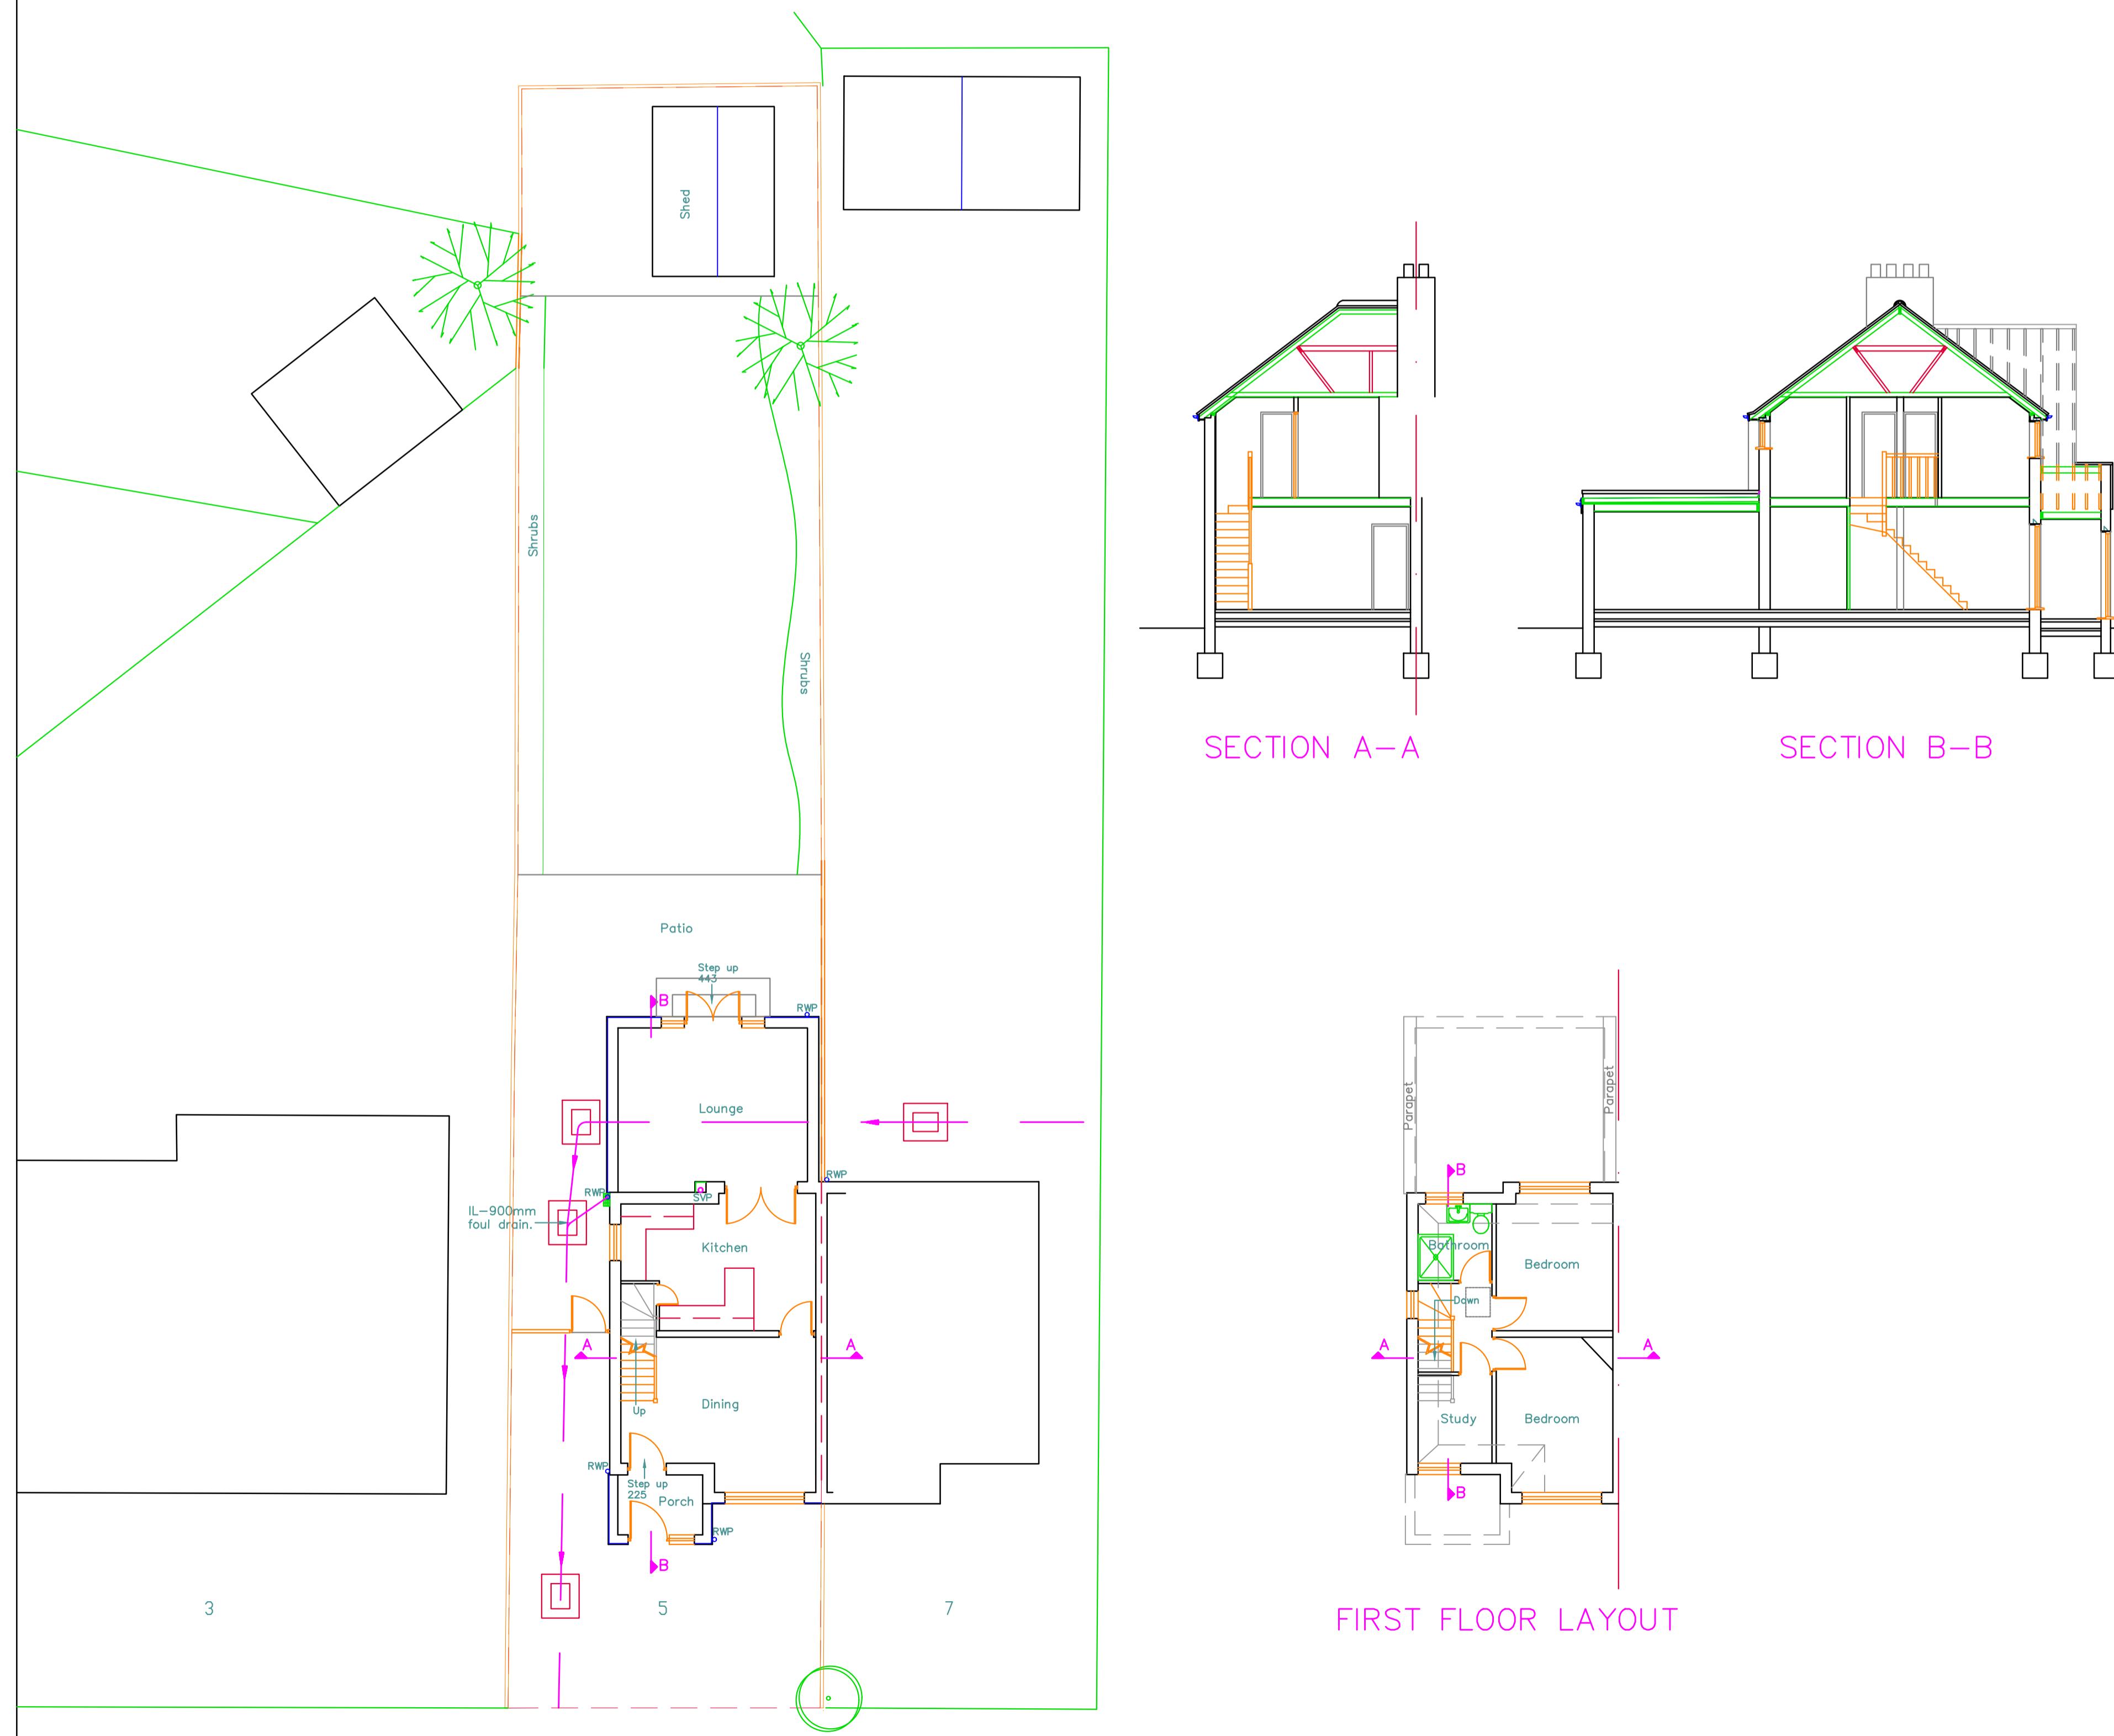

GROUND FLOOR LAYOUT

FIRST FLOOR LAYOUT

HARVEY ROAD

TOWERS ASSOCIATES LTD
Harefield Oil Terminal, Harvil Rd,
Harefield, MIDDX. UB9 6JL.
TEL. 01895 812 822
WEB. www.towers-associates.com

ASSOCIATES LTD if demanded.

By using this drawing the user and his or her employer signify their agreement of the above terms and conditions.

The diagram shows a stepped wave profile. The horizontal axis is marked with values 1M, 5M, and 10M. The wave starts at 1M, rises to a peak at 5M, and then drops to a base level at 10M. The base level is labeled '500mm 2M'.

REV.	DATE	DESCRIPTION
JOB 5 Harvey Road, Uxbridge,		

DRG. No. 3385-01 REF.

SCALE, 1:100	© Copyright 2025	DRN. BY JV
		DATE MAR 25
		CHECKED PDN
		DATE MAR 25

TOWERS ASSOCIATES LTD
Harefield Oil Terminal, Harvil Rd,
Harefield, MIDDX. UB9 6JL.
TEL. 01895 812 822
WEB. www.towers-associates.com

- Do not scale from this drawing.
- All dimensions to be checked on site before ordering materials or commencing work.

In case of discrepancies in drawings, calculations or details refer to TOWERS ASSOCIATES LTD. for clarification: Unilateral decisions by contractors will not be accepted.

For any information not covered by these drawings refer to TOWERS ASSOCIATES LTD. for clarification: Unilateral decisions by contractors will not be accepted.

The contractor must ensure that work is being carried out to the latest revisions of all the working drawings.

It is the contractors responsibility to inform the local authority before work commences on site, and at all prescribed stages of work. All to the District Surveyors satisfaction.

If work commences on site before full plans approval has been given, TOWERS ASSOCIATES LTD accept no responsibility for any additional work or materials that the District Surveyor may require.

This drawing and all copies produced there from remain the copyright and property of TOWERS ASSOCIATES LTD it may only be reproduced by TOWERS ASSOCIATES LTD and all copies must be returned to TOWERS ASSOCIATES LTD if demanded.