


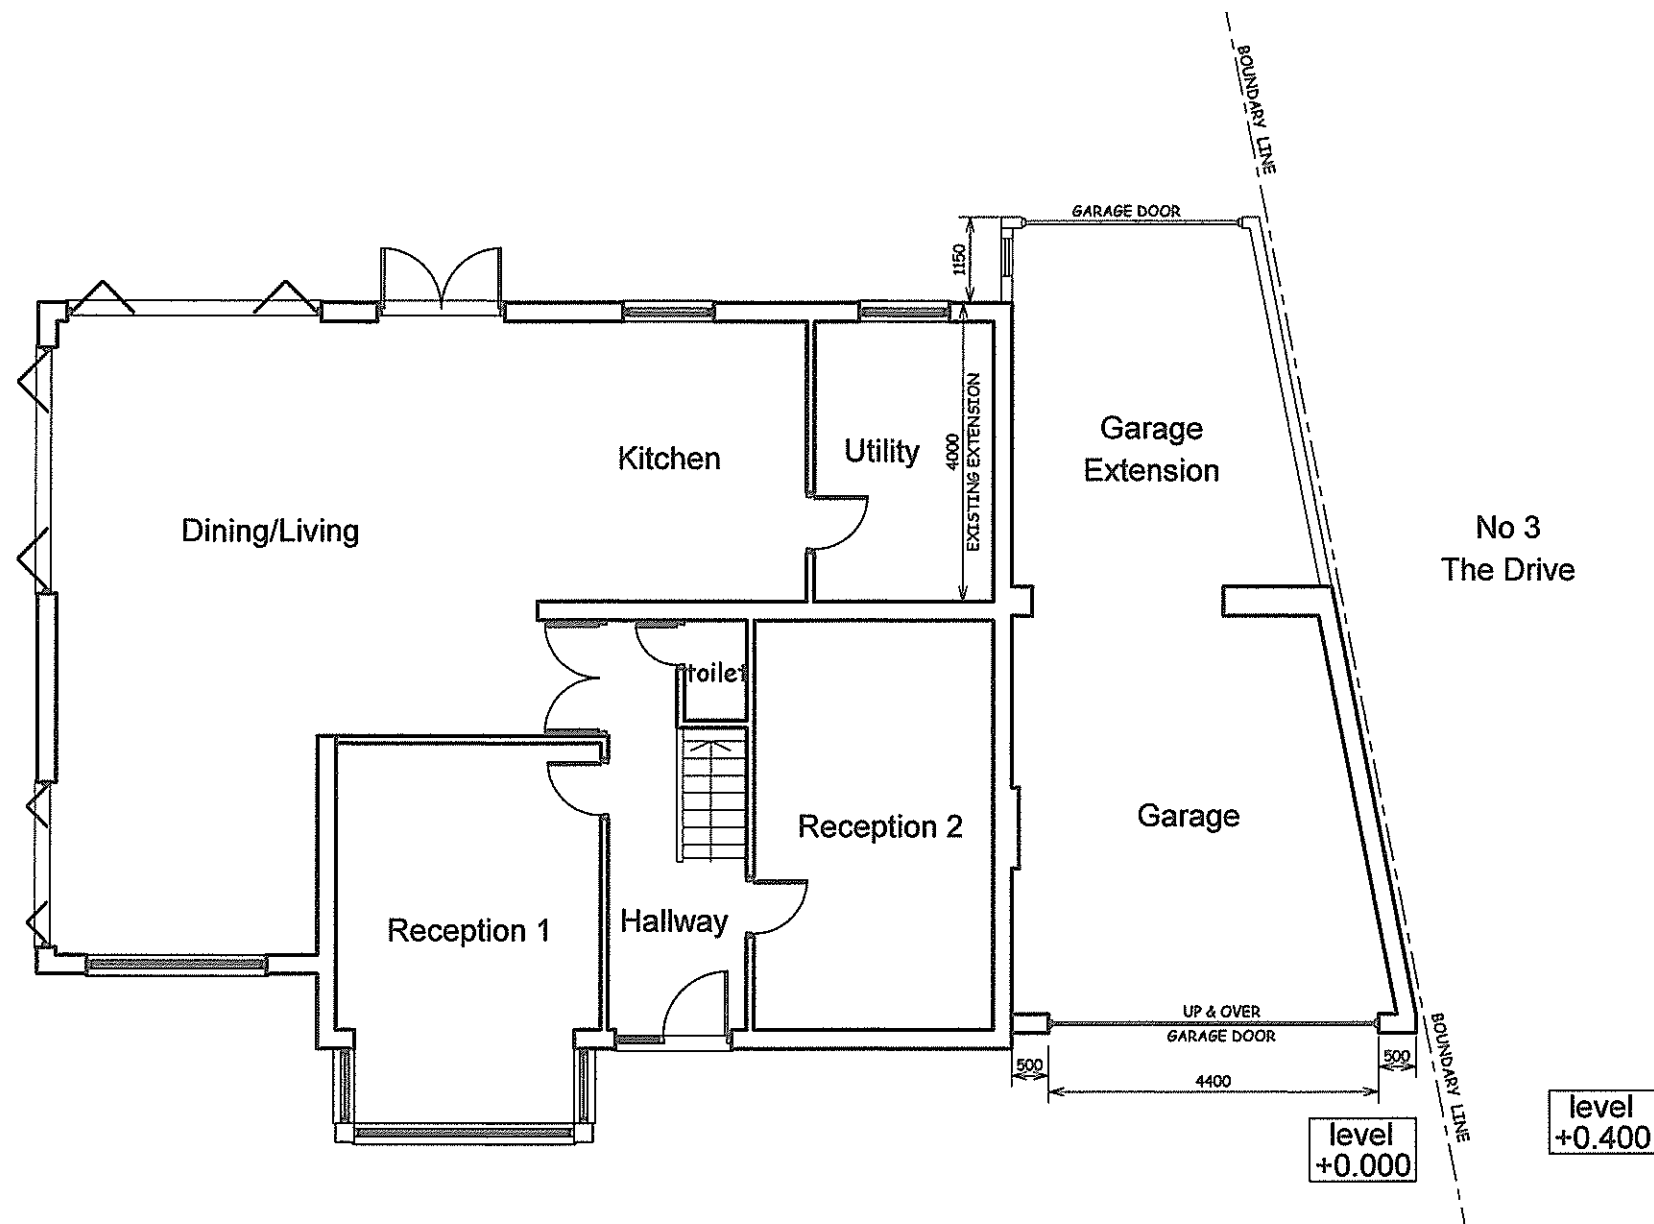

A	
DATE	REVISION

COPYRIGHT:
R.P.ARCHITECTURAL SERVICES
39A,NORWICH ROAD
NORTHWOOD
MIDDLESEX
HA6 1ND
Tel: 07753 659794

CLIENT:

JOB TITLE:

1 SOUTH DRIVE
RUISLIP
HA4 8EU

DRAWING TITLE:

EXISTING GROUND
FLOOR PLAN

SCALE : 1:100

DATE:JULY/2022

DRAWN: RPA

DRG. NO.
RPA/1/SD/102

REV.