




PRE-EXISTING FRONT ELEVATION



EXISTING FRONT ELEVATION
(SAME AS PRE-EXISTING ELEVATION
NO CHANGES MADE)

 

SCALE BAR

A		
DATE	REVISION	

COPYRIGHT:

R.P.Architectural Services
39A, NORWICH ROAD
NORTHWOOD
MIDDLESEX
HA6 1ND

Tel: 07753 659794

CLIENT:

JOB TITLE:

1 SOUTH DRIVE
RUISLIP
HA4 8EU

DRAWING TITLE:

ELEVATIONS
(Sheet 1 of 2)

SCALE : 1:100


DATE: AUG/2022

DRAWN: RPA


DRG. NO.

RPA/1/SD/103


REV.

 


SCALE BAR

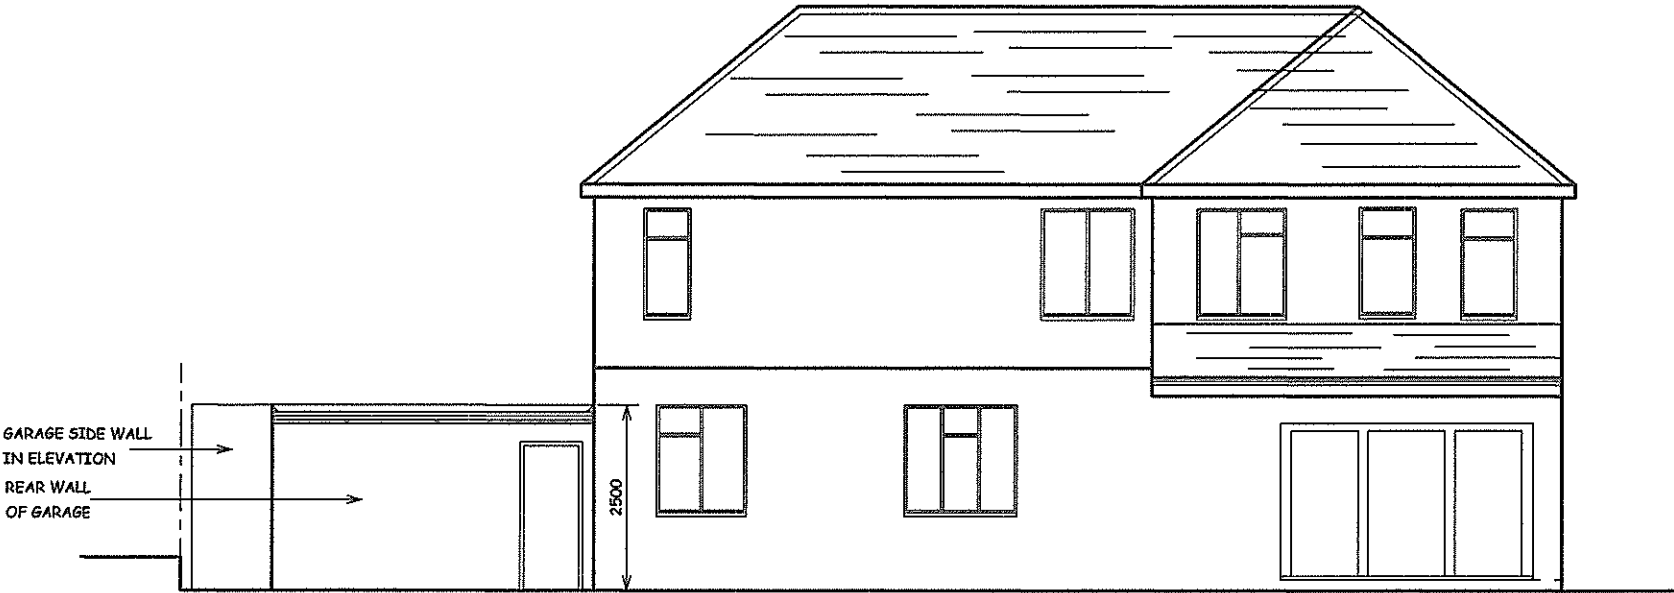

PRE-EXISTING REAR ELEVATION

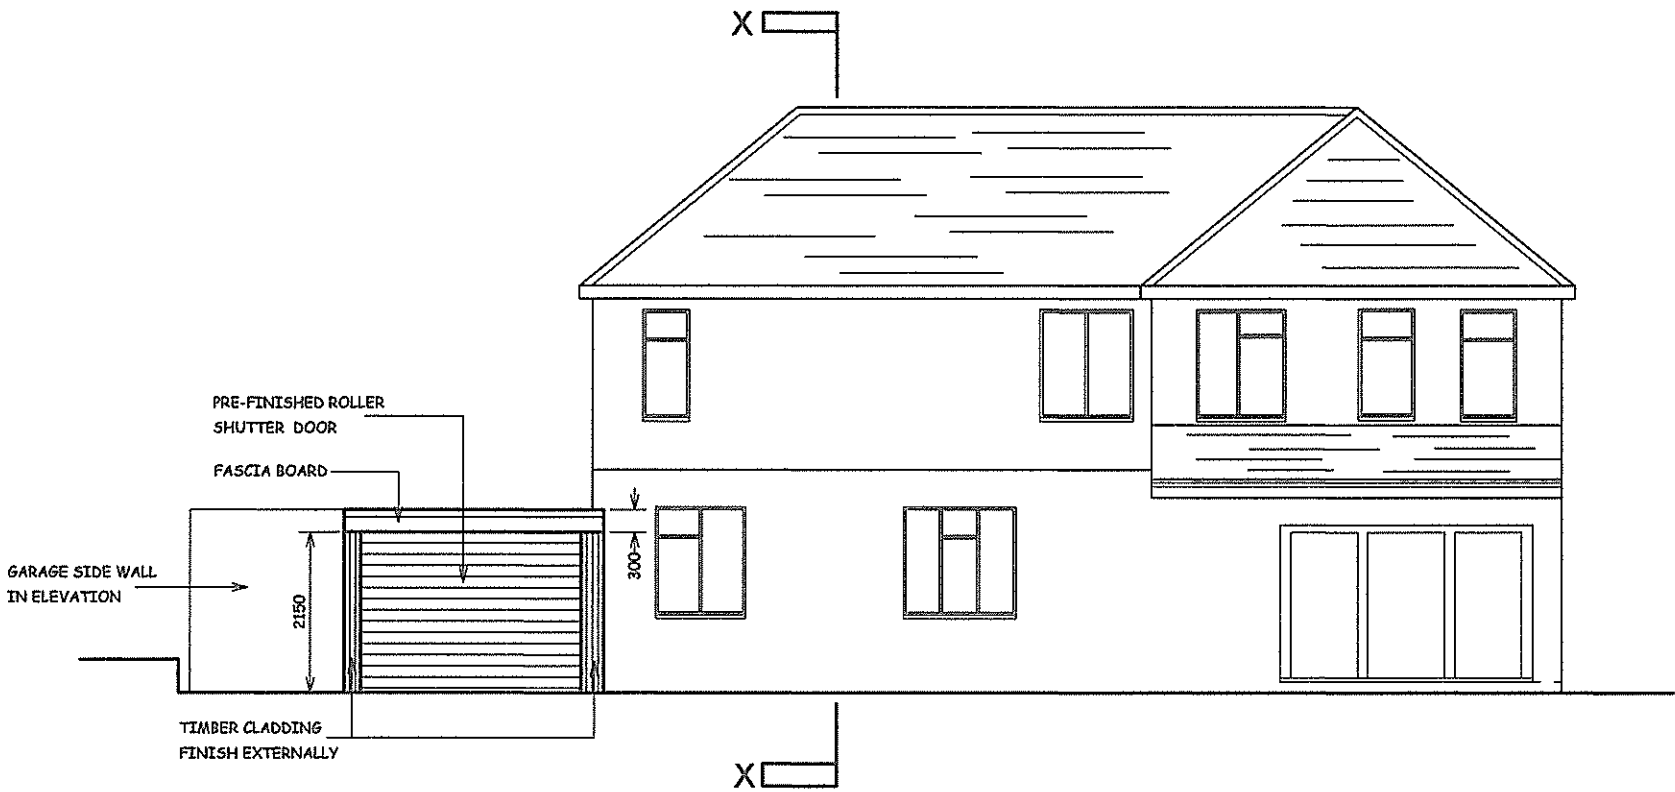

EXISTING REAR ELEVATION

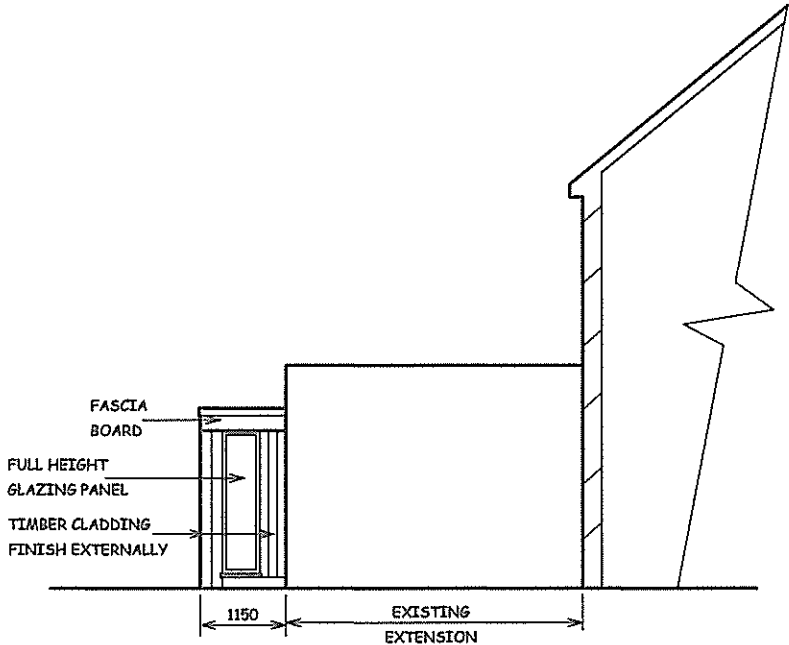

SECTIONAL
ELEVATION X-X

A	
DATE	REVISION

COPYRIGHT:

R.P.ARCHITECTURAL SERVICES
39A,NORWICH ROAD
NORTHWOOD
MIDDLESEX
HA6 1ND

Tel: 07753 659794

CLIENT:

JOB TITLE:

1 SOUTH DRIVE
RUISLIP
HA4 8EU

DRAWING TITLE:

ELEVATIONS
(Sheet 1 of 2)

SCALE : 1:100

DATE:AUG/2022 DRAWN: RPA

DRG. NO. RPA/1/SD/104	REV.
--------------------------	------