



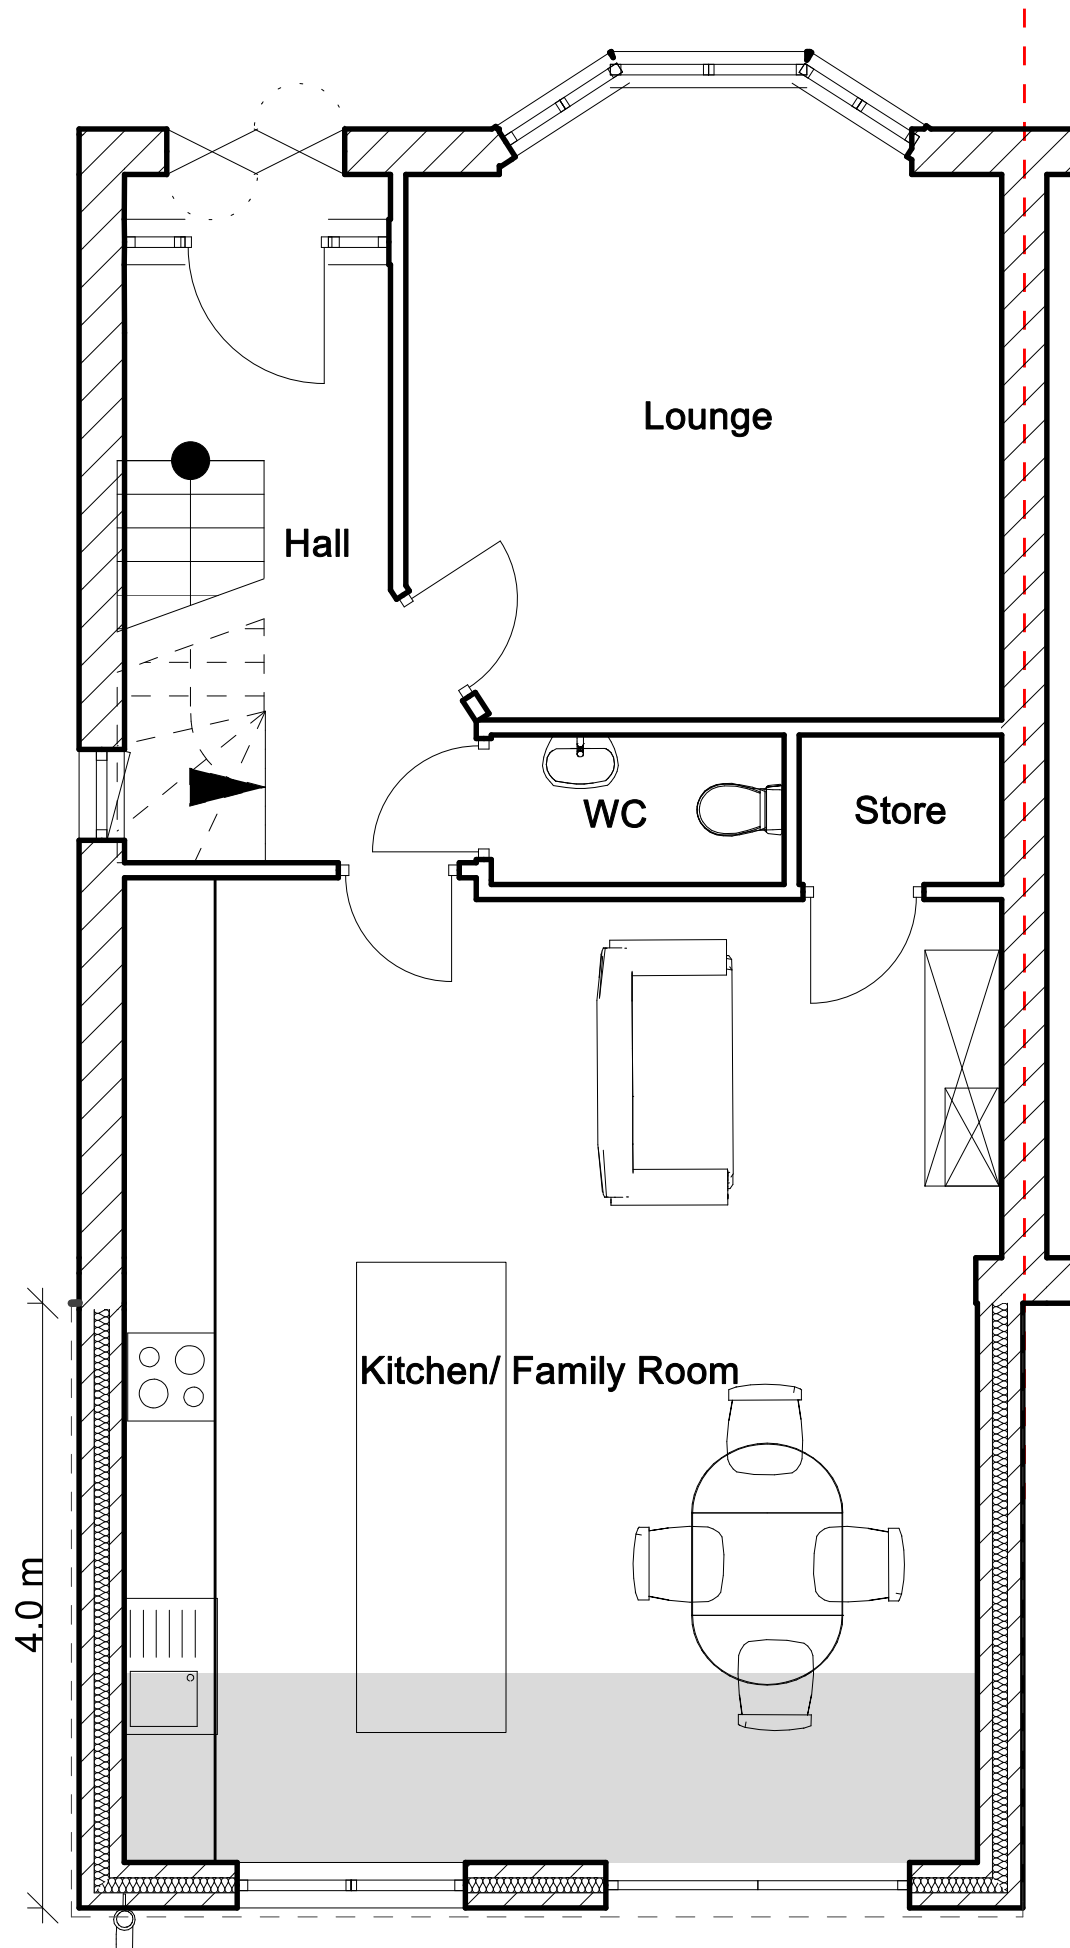


Ground Floor Plan 1:50




Front Elevation Plan 1:100

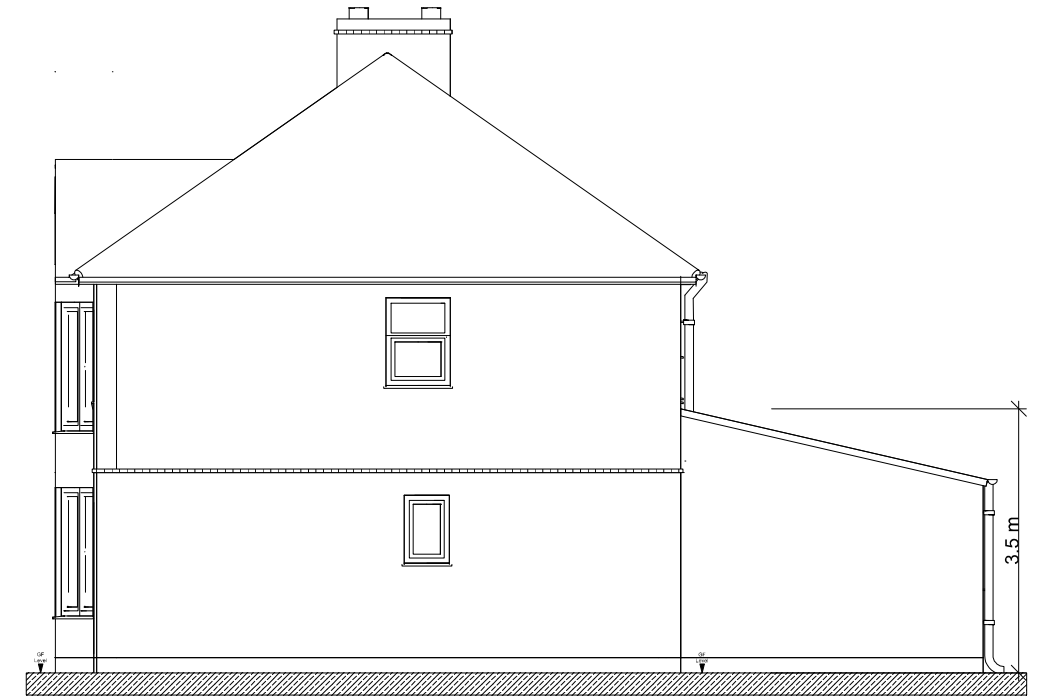

Right Side Elevation Plan 1:100

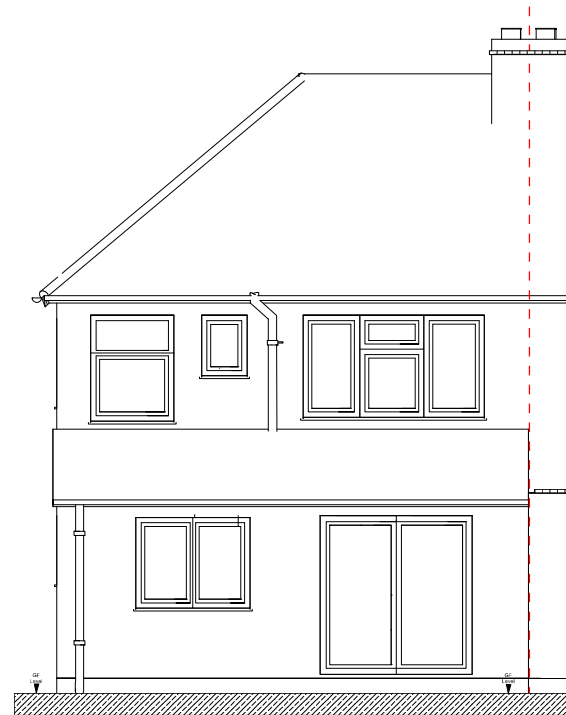

Rear Elevation Plan 1:100

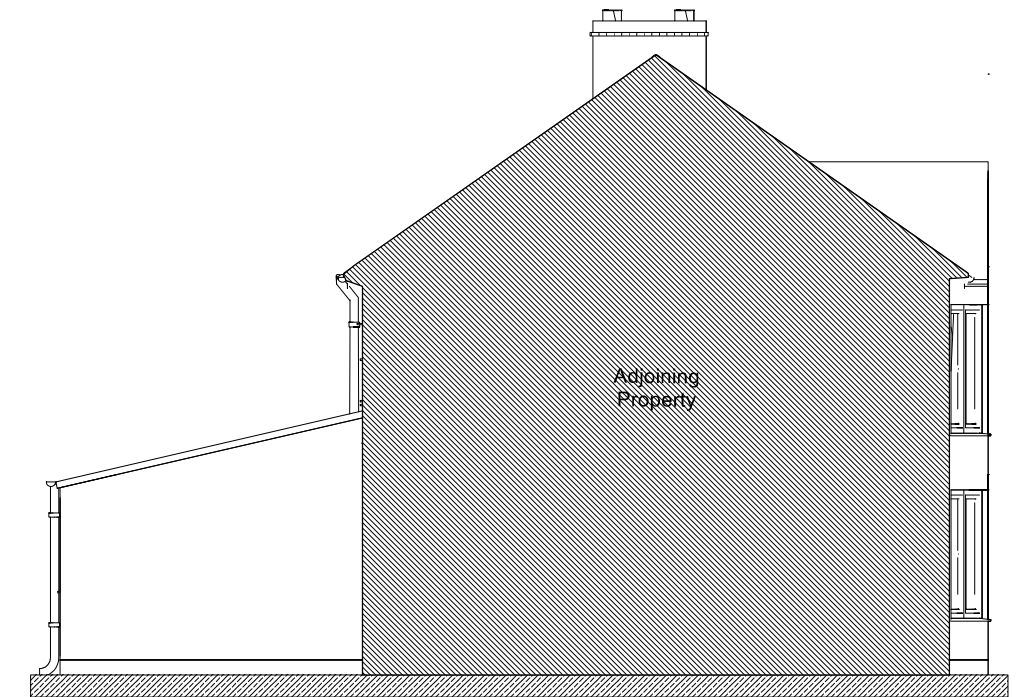

Left Side Elevation Plan 1:100



1:100 Scale Bar



Ikigai London Limited

Drawing title: 4 Chalfont Road.
Hayes, UB3 3BU
Proposed Floor Plan & Elevations

Client:
Mr Dass
Millbourne, Gouls green
Uxbridge, UB8 3DG

Scale:
1:100 & 1:50
@ A3

Dwg. no.
4Chalfont//005/1

Date created: 26/10/2025