





1:1250 Scale Bar

 

1:200 Scale Bar

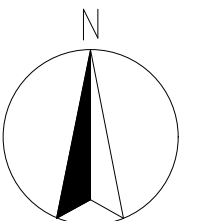

**Ikigai London Limited**

Drawing title: 4 Chalfont road, Hayes  
Proposed Site Plan &  
Location Plan

Client:  
Mr Dass  
Millbourne, Goulds green  
Uxbridge, UB8 3DG

Made for: Mr Dass

Scale: 1:1250 & 1:200 @ A3	Dwg. no. 4Chalfont/003/1
----------------------------------	-----------------------------

Date created: 26/10/2025