




## EXISTING SITE PLAN

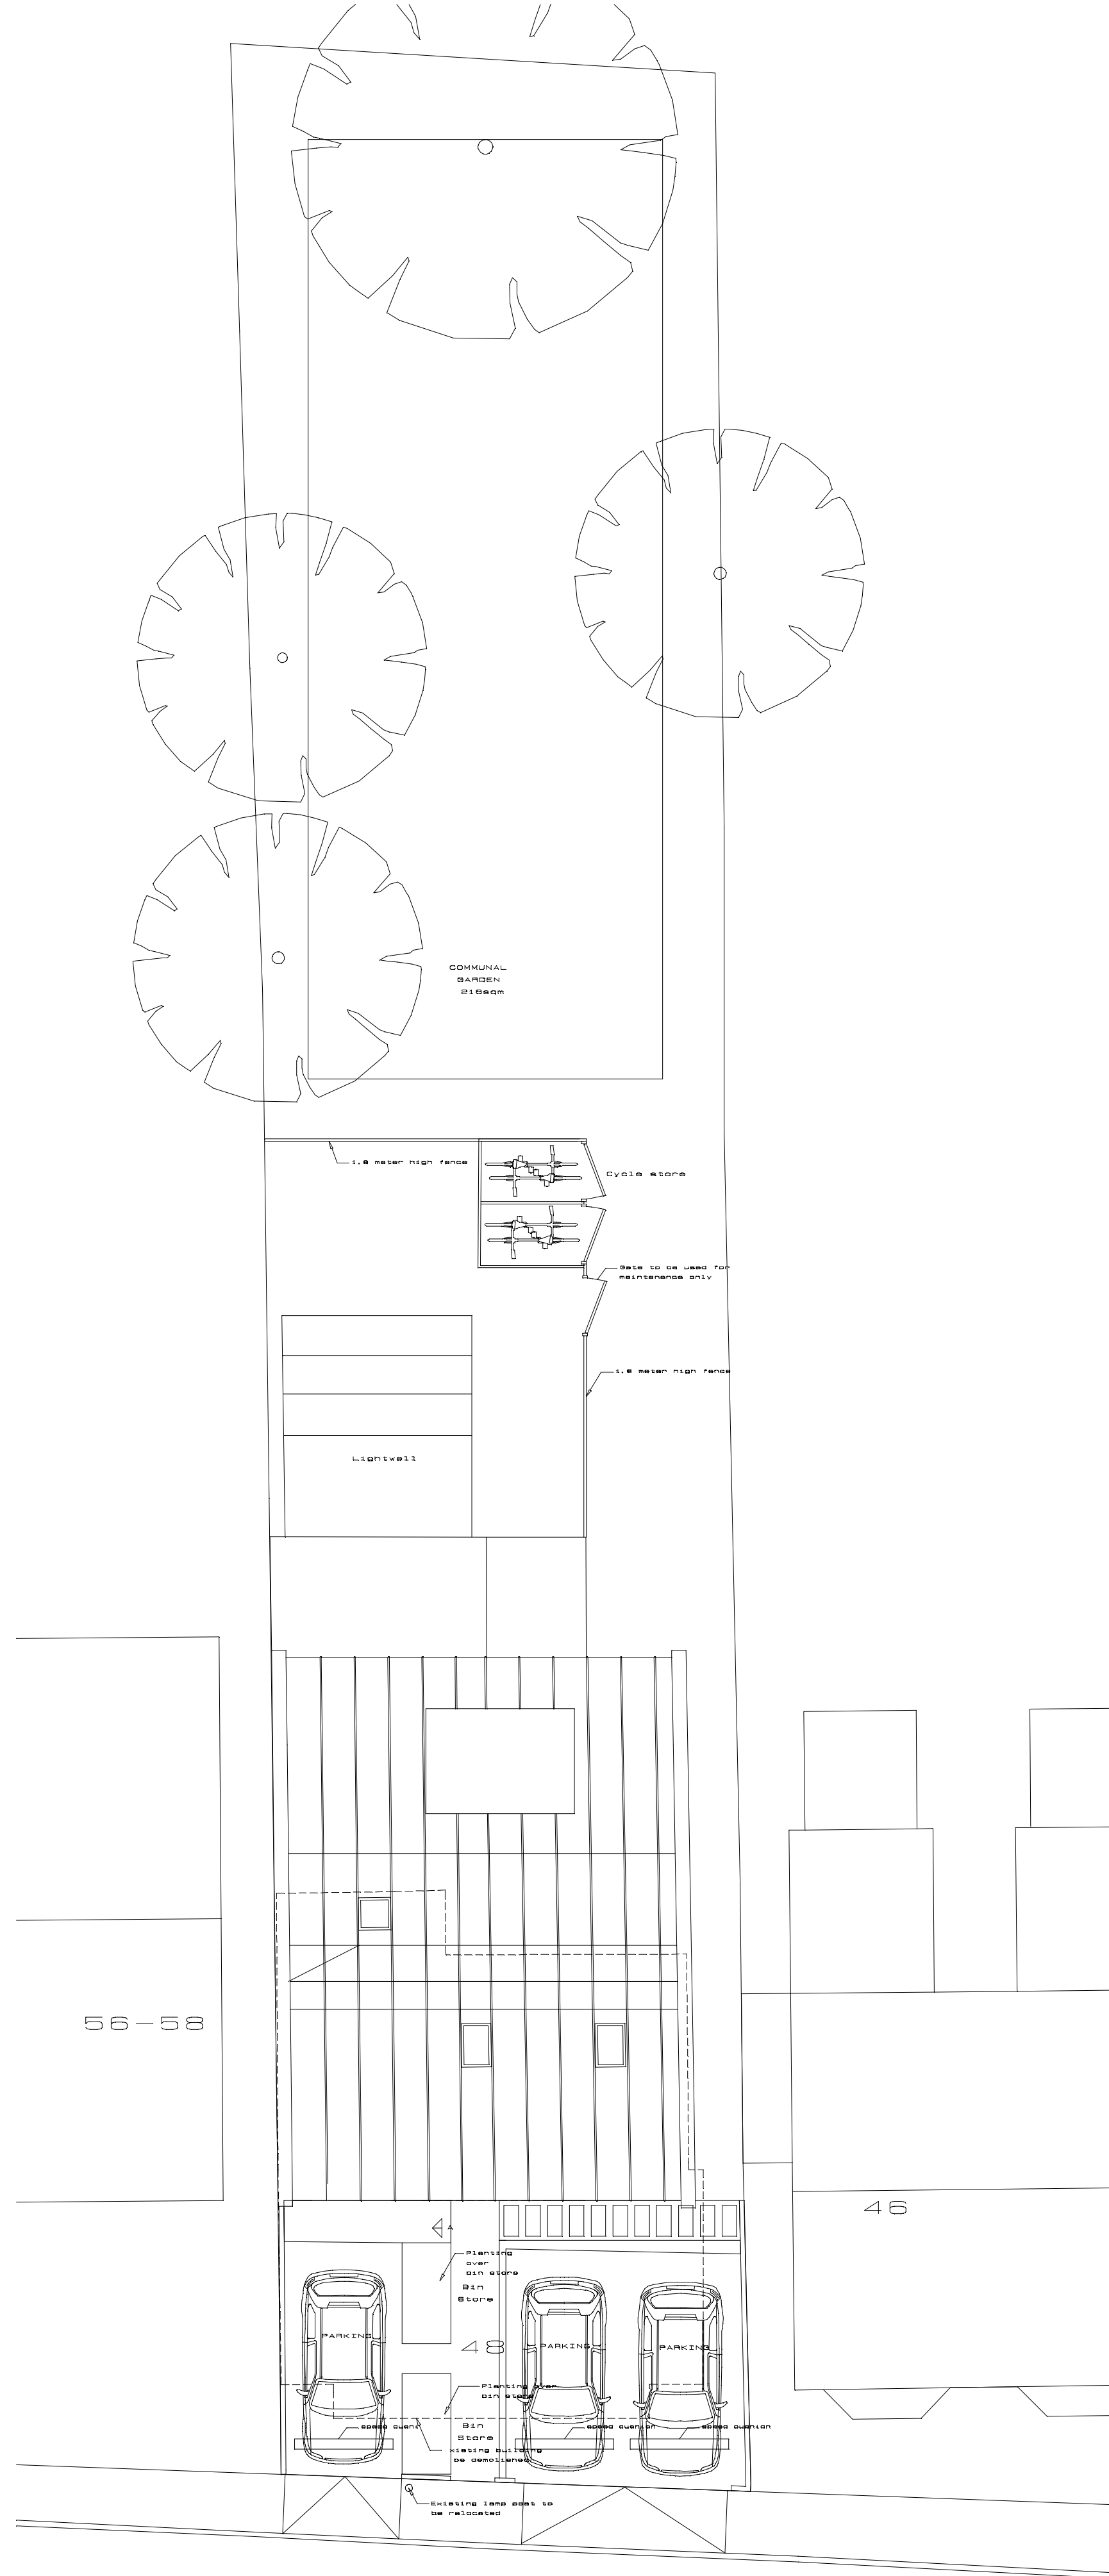

## PROPOSED SITE PLAN

 

notes			
1 this drawing is copyright of design team consultants limited			
rev	date	description	by



## design team consultants

chartered surveyors ■ architectural designers

business & technology centre, steneage, herefordshire sp1 2dx  
tel: 01438 771200 01462 670550 [www.dtc.uk.net](http://www.dtc.uk.net)

client	Albert London Development Ltd		
project	Proposed Residential Development 48 Albert Road, West Drayton UB7 8ES		
drawing title	EXISTING & PROPOSED SITE PLANS		
drawn/checked	scale	date	
	1:100		May '23
job no	drg no	rev	
L22.337	PL005		