


1 / Side Elevation



2 / Front Elevation




3 / Rear Elevation

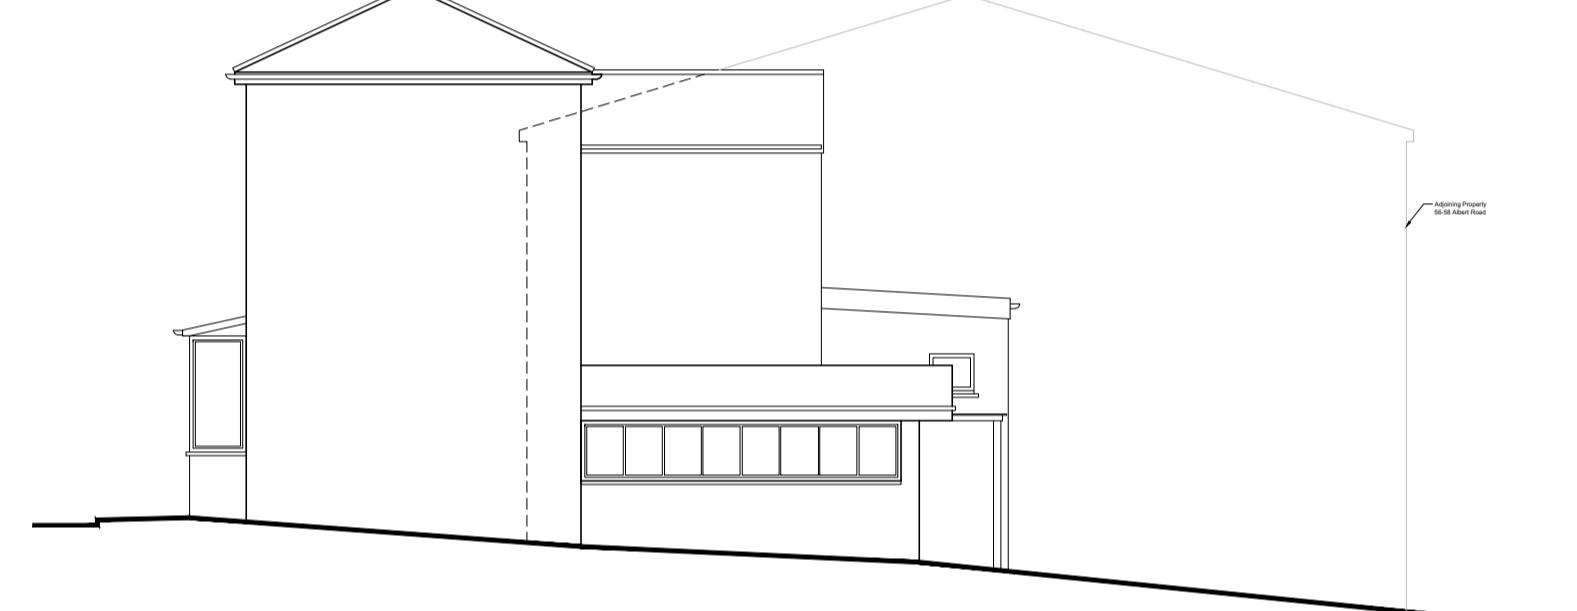

4 / Side Elevation




5 / Ground Floor Plan

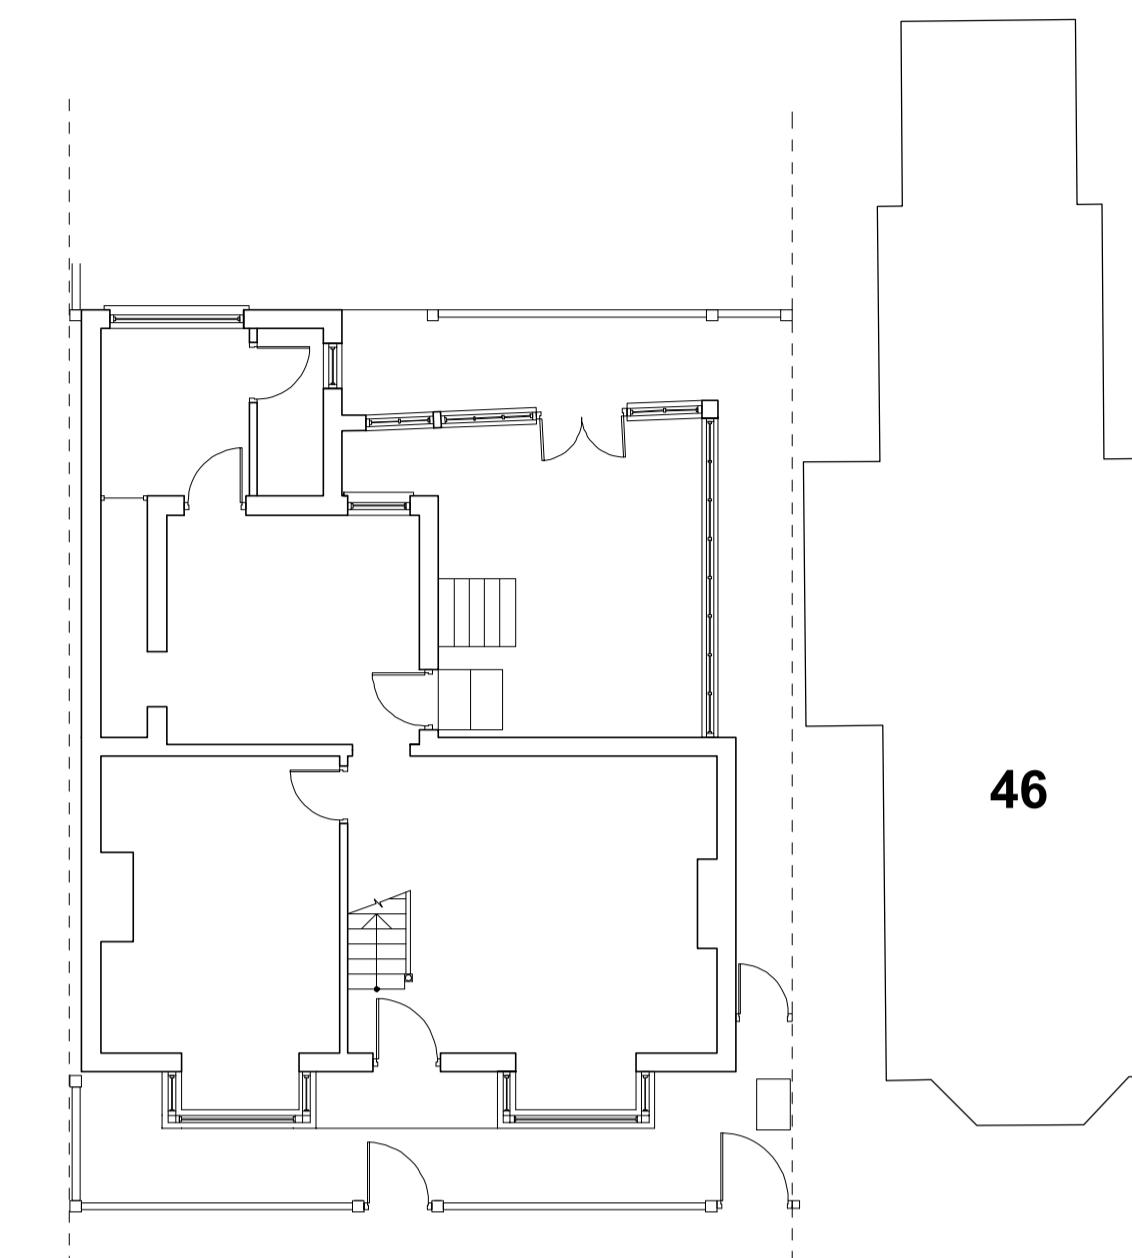

46

56-58

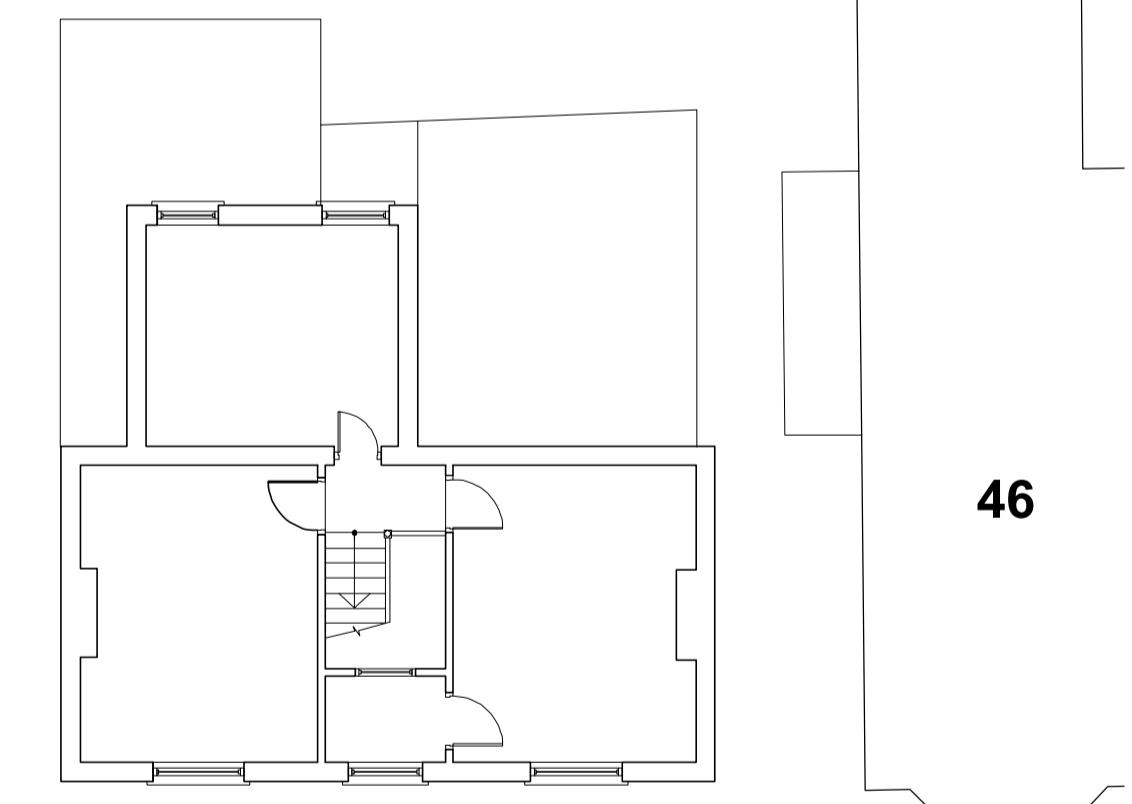

46

6 / First Floor Plan



7 / Location Plan, Scale 1:1250