

PLANNING DRAWING

COPYRIGHT ©

Details of this drawing are the copyright of TPP Services and must not be reproduced or copied without prior written consent. Any errors or omissions are to be reported to the contractor and Architect immediately. All proposed road and junction alterations subject are to highways engineers detailed design. Removal of any existing tree and landscaped areas subject negotiations with Local Authority Planning dept. and other statutory controls. All drawings to be read in conjunction with structural engineers drawings and all related Architects and consultant drawings and other relevant design information. Where doubt arises, seek clarification



PROPOSED BLOCK PLAN (1:500)



SITE LOCATION PLAN (1:1250)

A1
ORIGINAL
PLOT SIZE

SCALE 1:1250 (METRES)

0 25 50 75 100 125

SCALE 1:500 (METRES)


0 10 20 30 40 50

© Crown copyright and database rights 2022 OS 10004276

PLANNING DRAWING

COPYRIGHT ©


Details of this drawing are the copyright of TPP Services and must not be reproduced or copied without prior written consent. Any errors or omissions are to be reported to the contractor and Architect immediately. All proposed road and junction alterations subject are to highways engineers detailed design. Removal of any existing tree and landscaped areas subject negotiations with Local Authority Planning dept. and other statutory controls. All drawings to be read in conjunction with structural engineers drawings and all related Architects and consultant drawings and other relevant design information. Where doubt arises, seek clarification

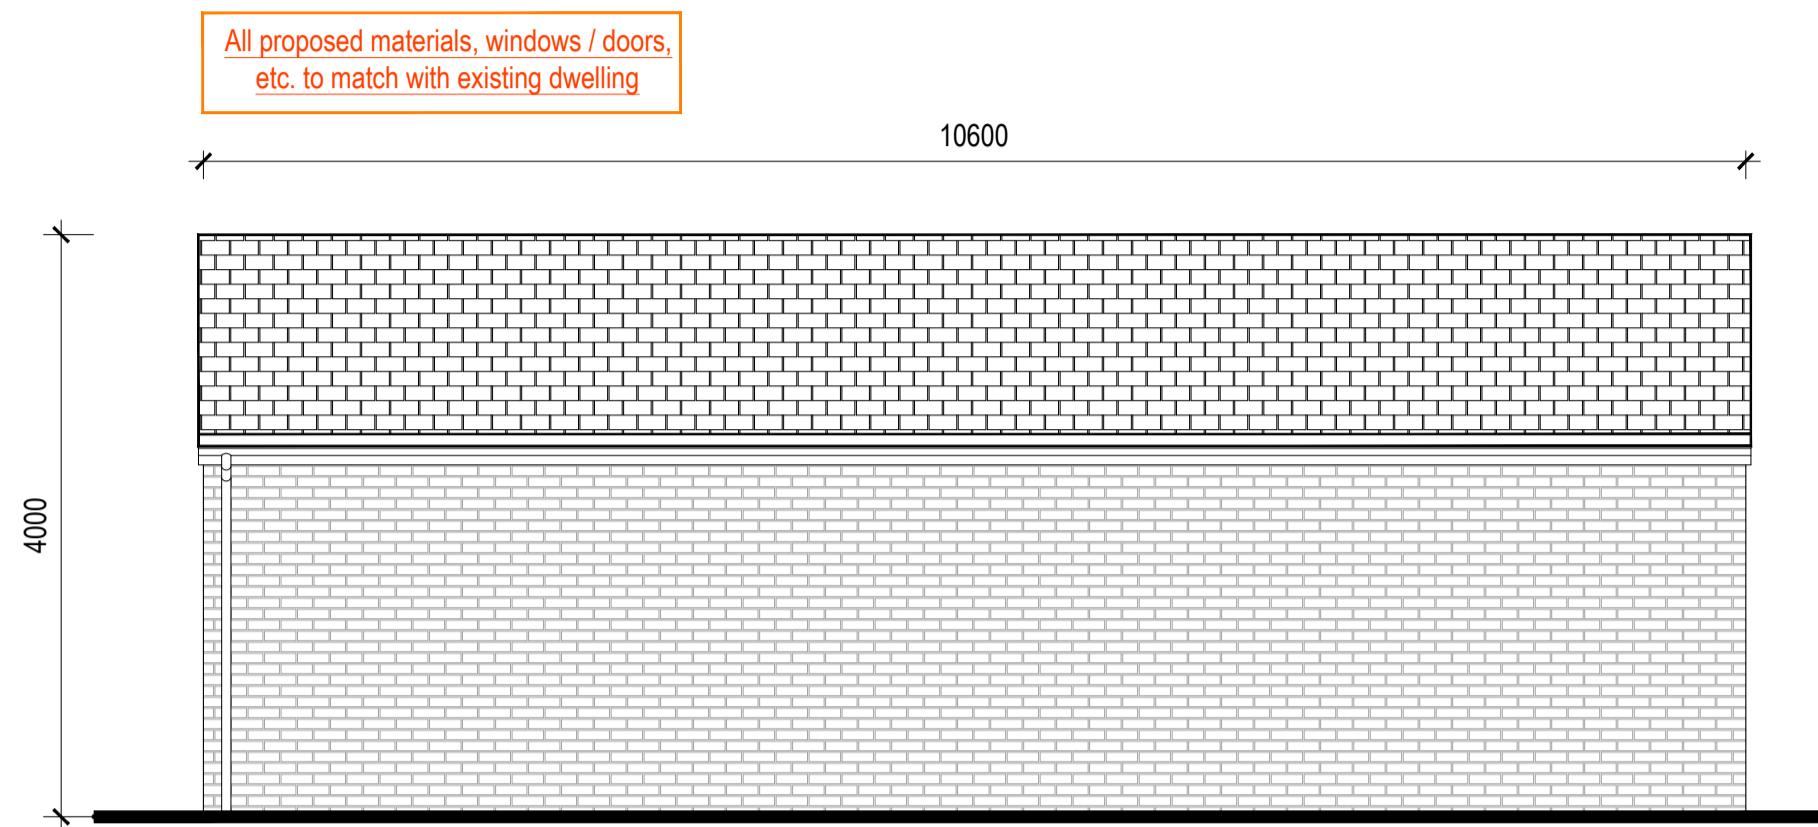


PROPOSED SIDE ELEVATION (1:50)




PROPOSED FRONT ELEVATION (1:50)

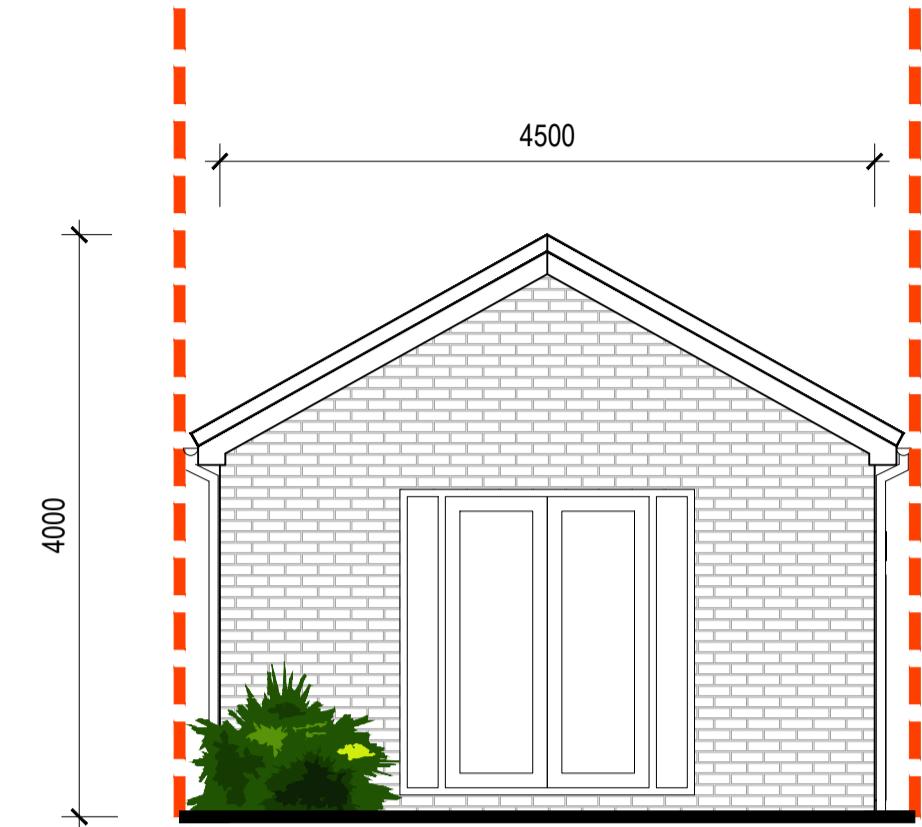



PROPOSED FRONT ELEVATION (1:50)

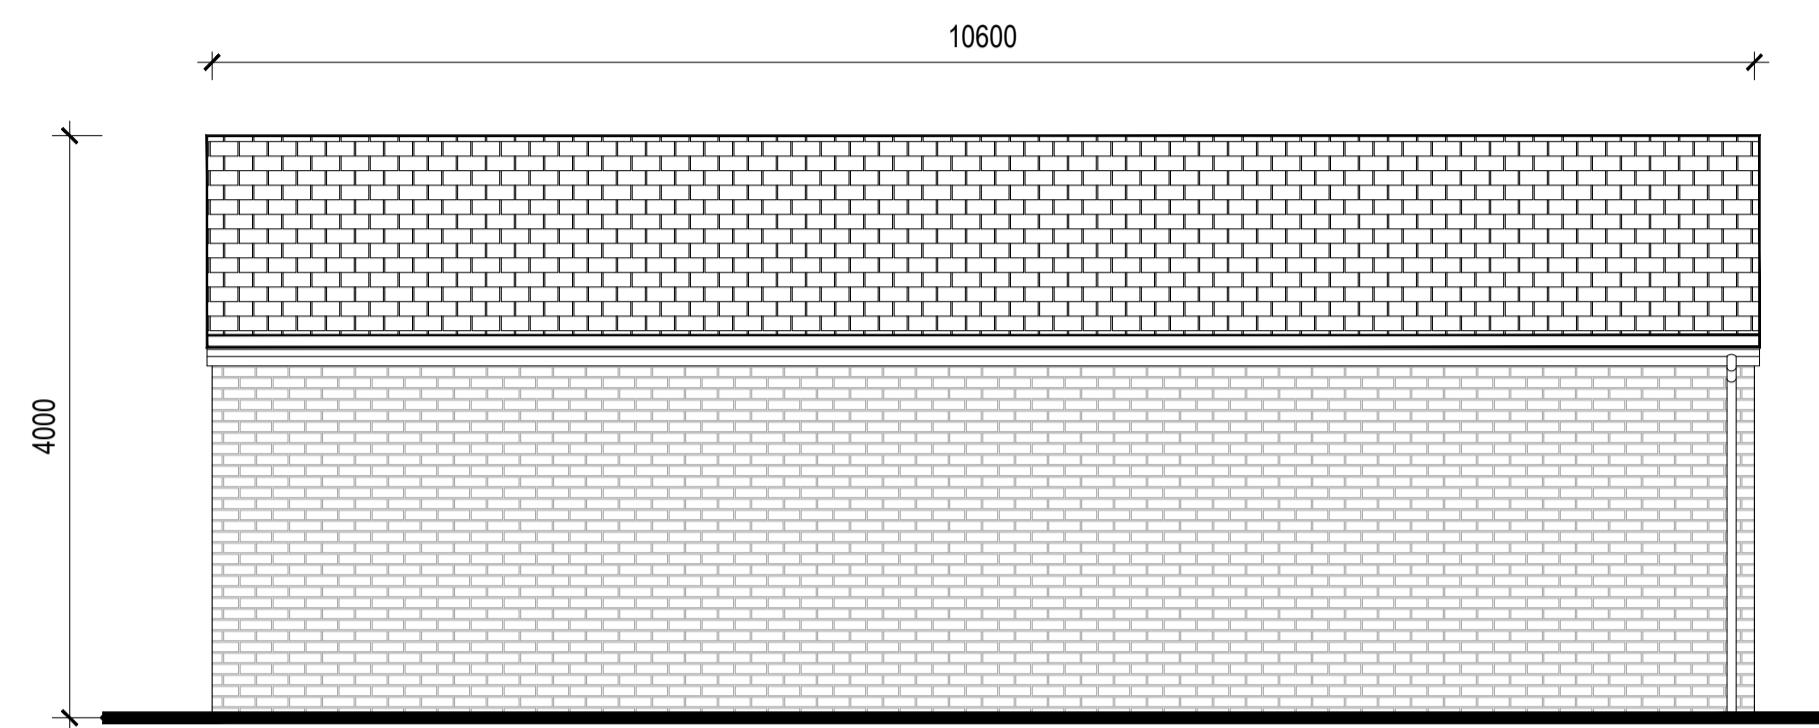


PROPOSED SIDE ELEVATION (1:50)

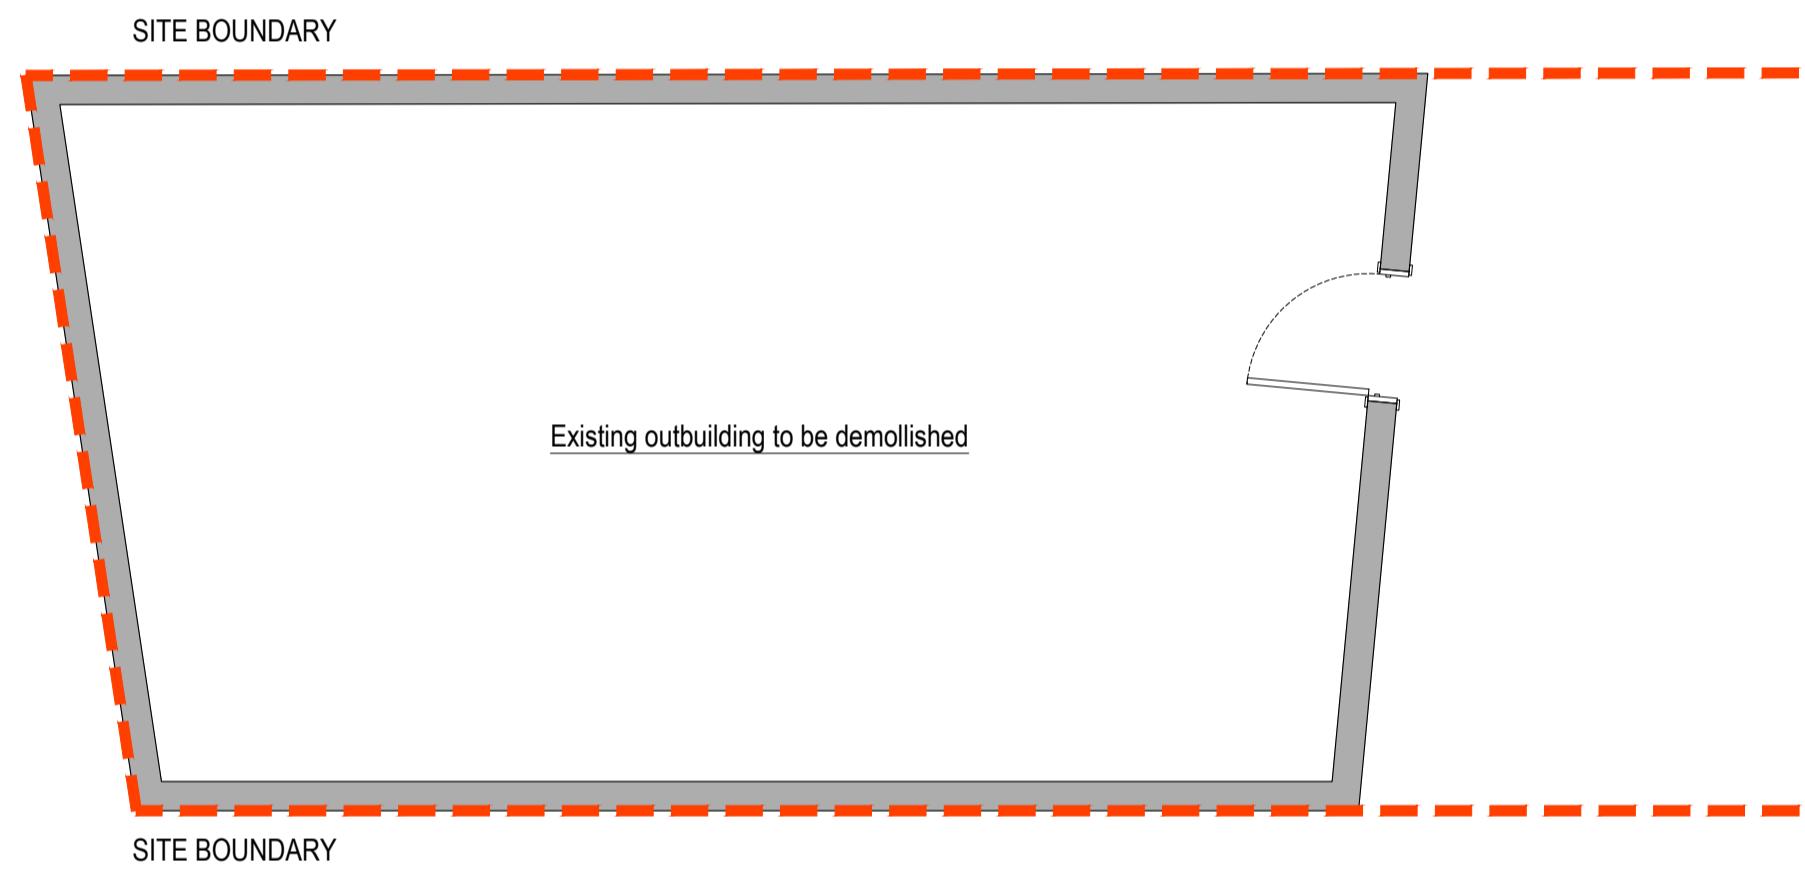


EXISTING GROUND FLOOR LAYOUT (1:50)

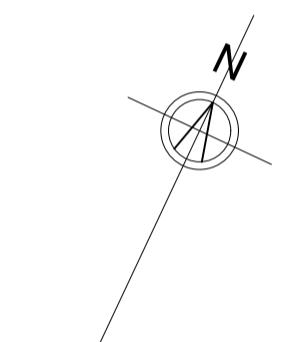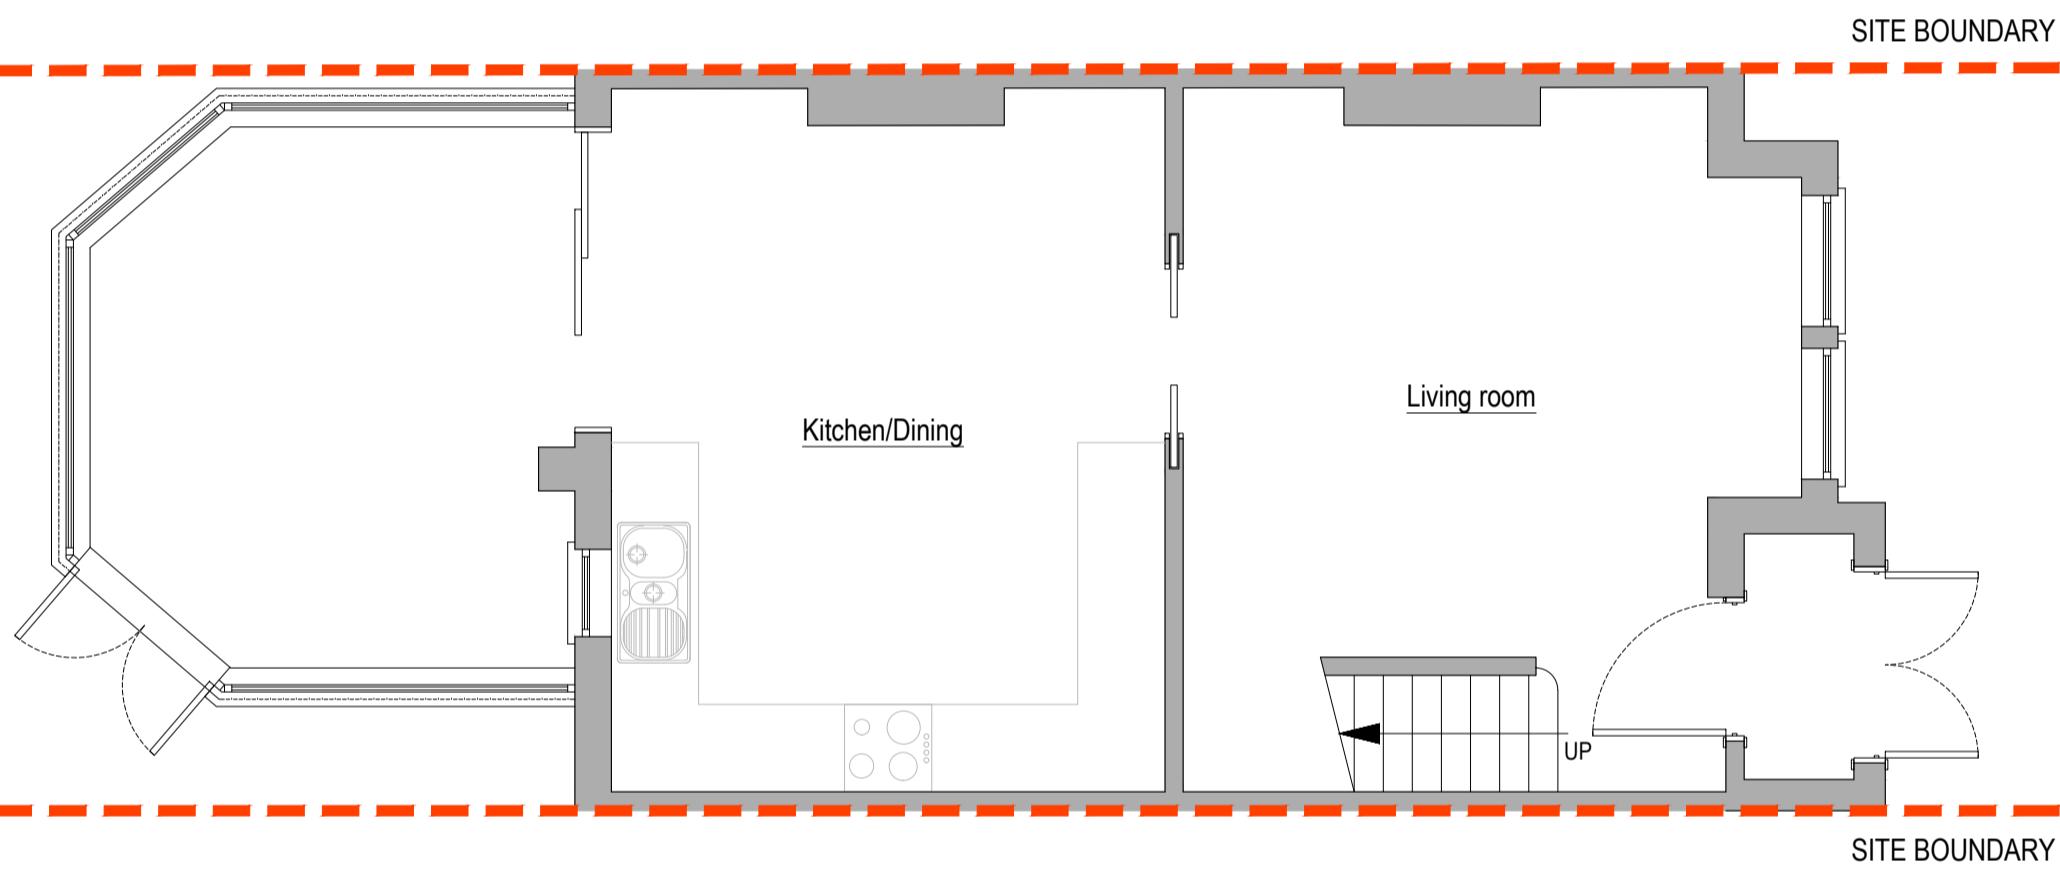


Rev.	Description

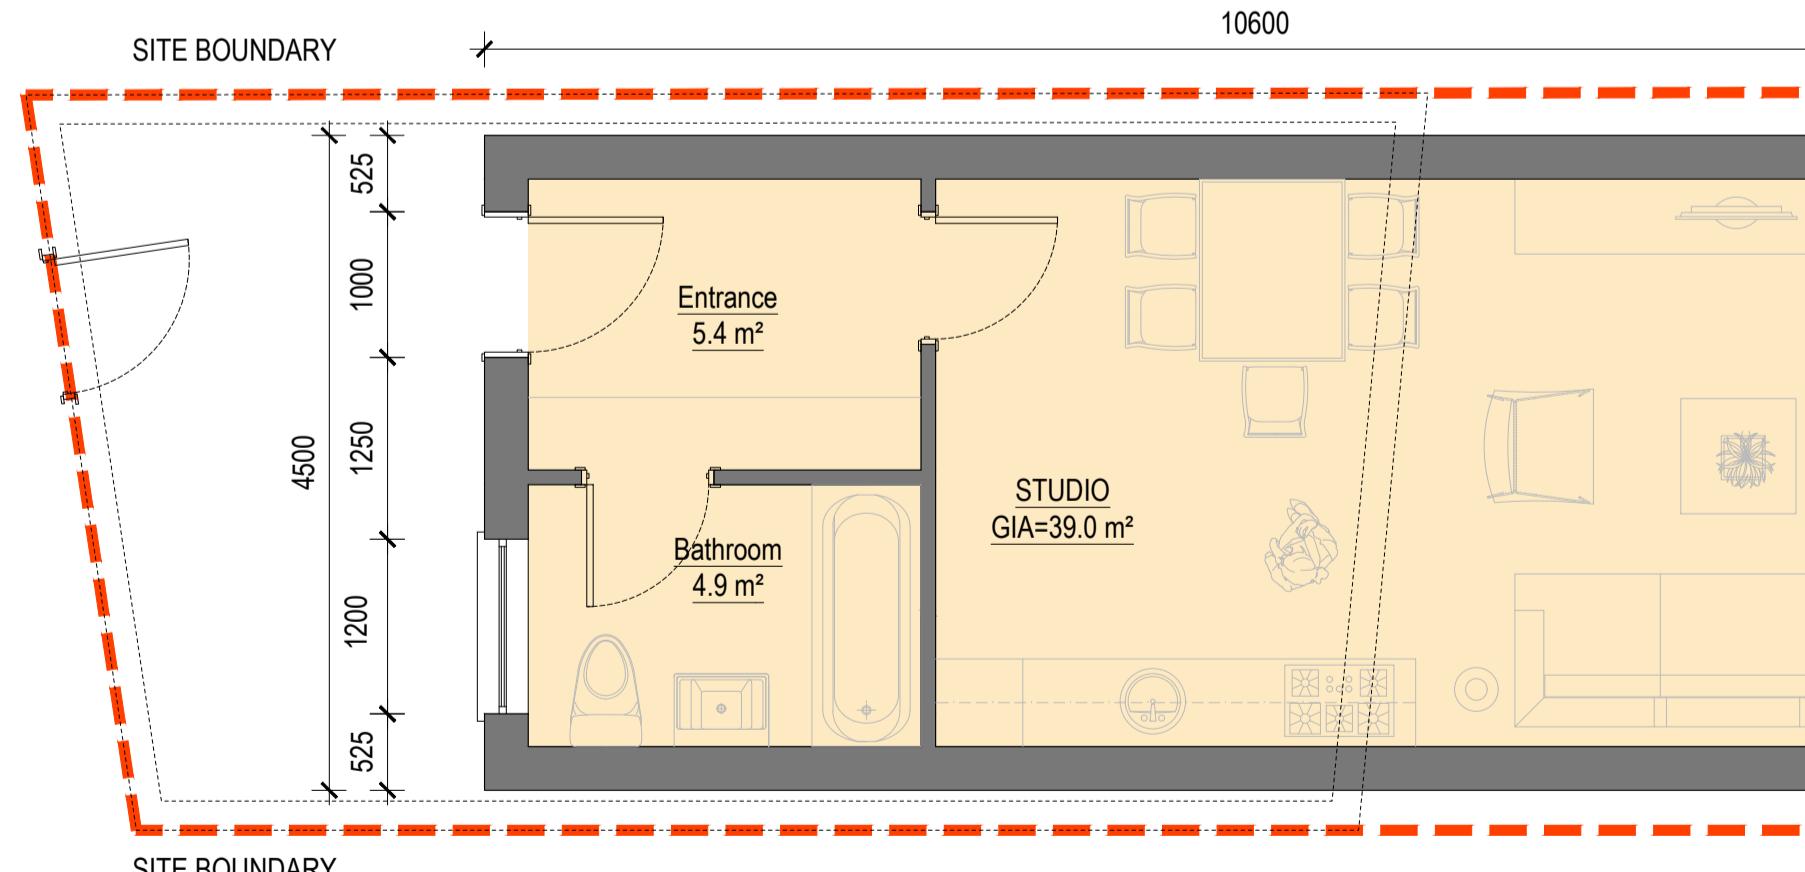

PROPOSED GROUND FLOOR LAYOUT (1:50)

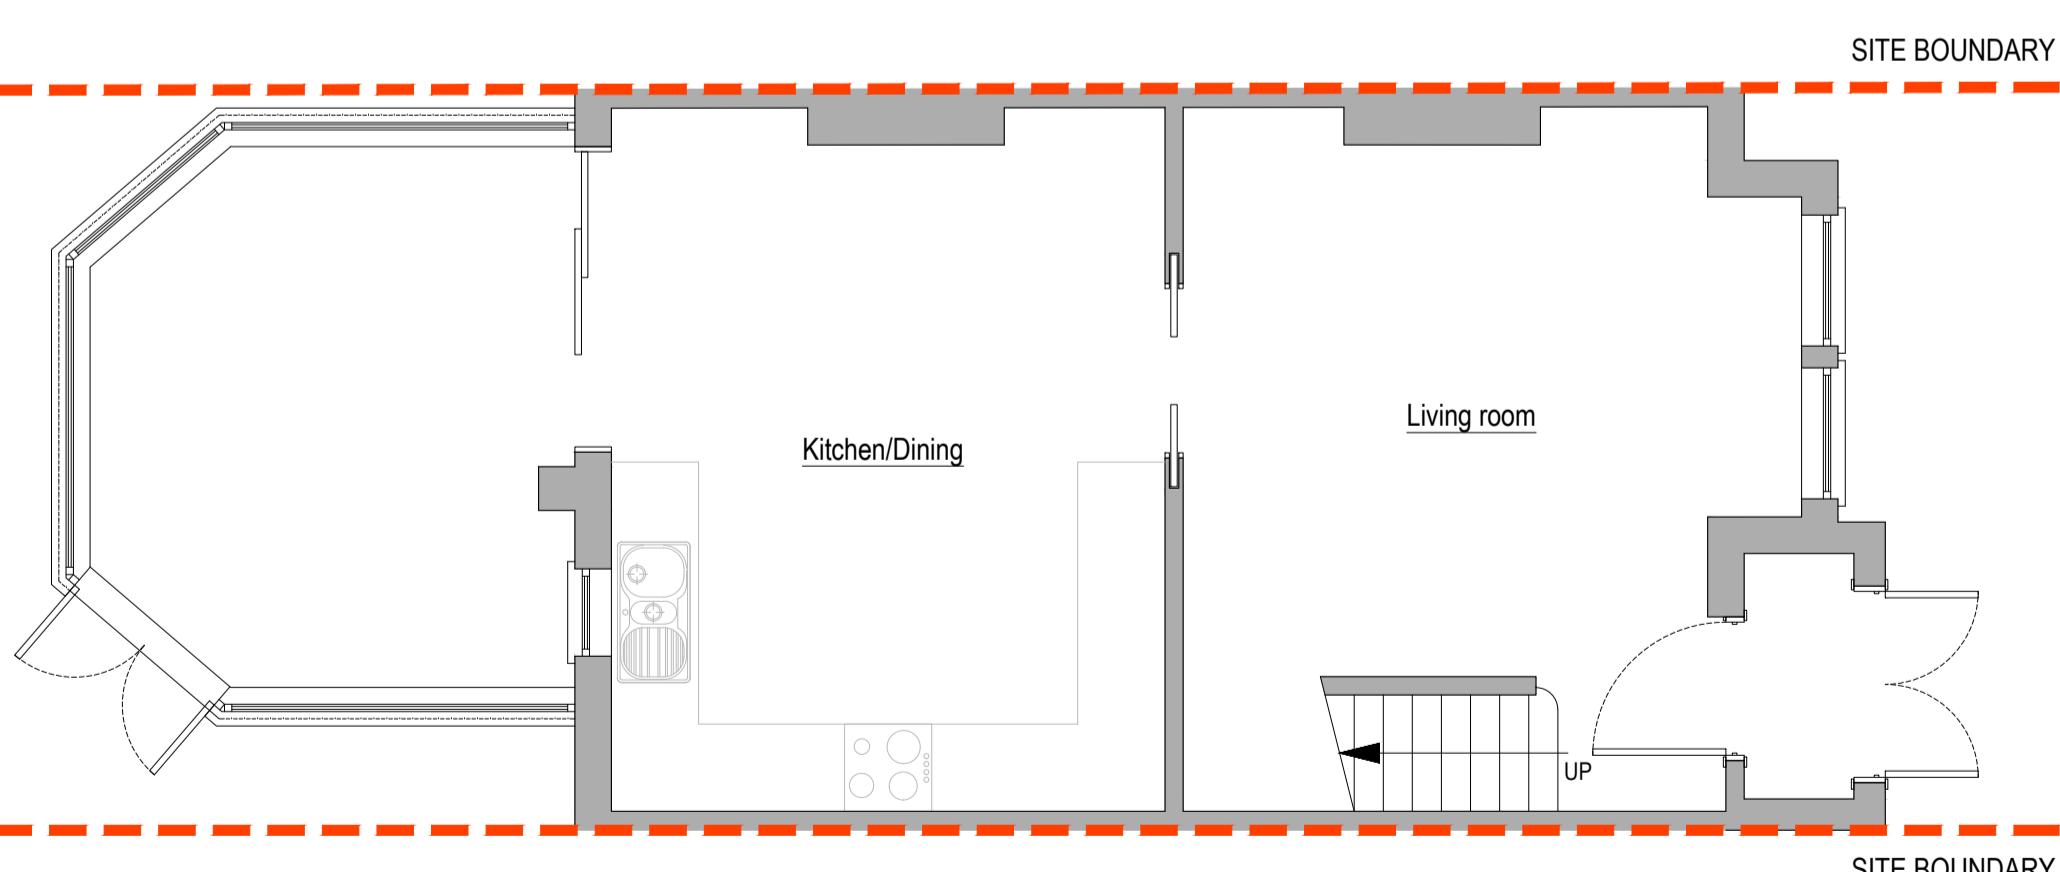

Purpose of issue	Date

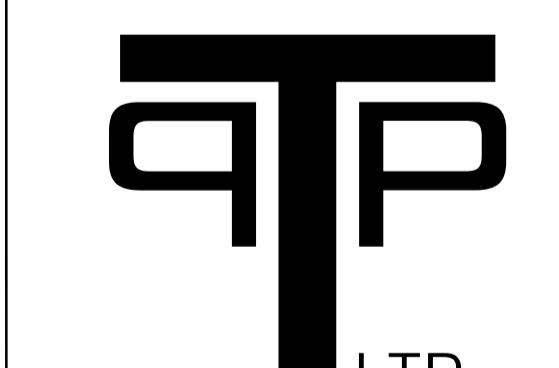

Project
4 BUSHEY ROAD,
HAYES, UB3 4AS

Title EXISTING & PROPOSED LAYOUTS, PROPOSED ELEVATIONS		
Original Scale 1:50	Drawn JSL	Checked JSL
Date OCT 12	Date OCT 12	Rev
Drawing Number TPP20220908-02		Rev


A1
ORIGINAL
PLOT SIZE

SCALE 1:50 (METRES)


PLANNING DRAWING




EXISTING FRONT ELEVATION (1:50)

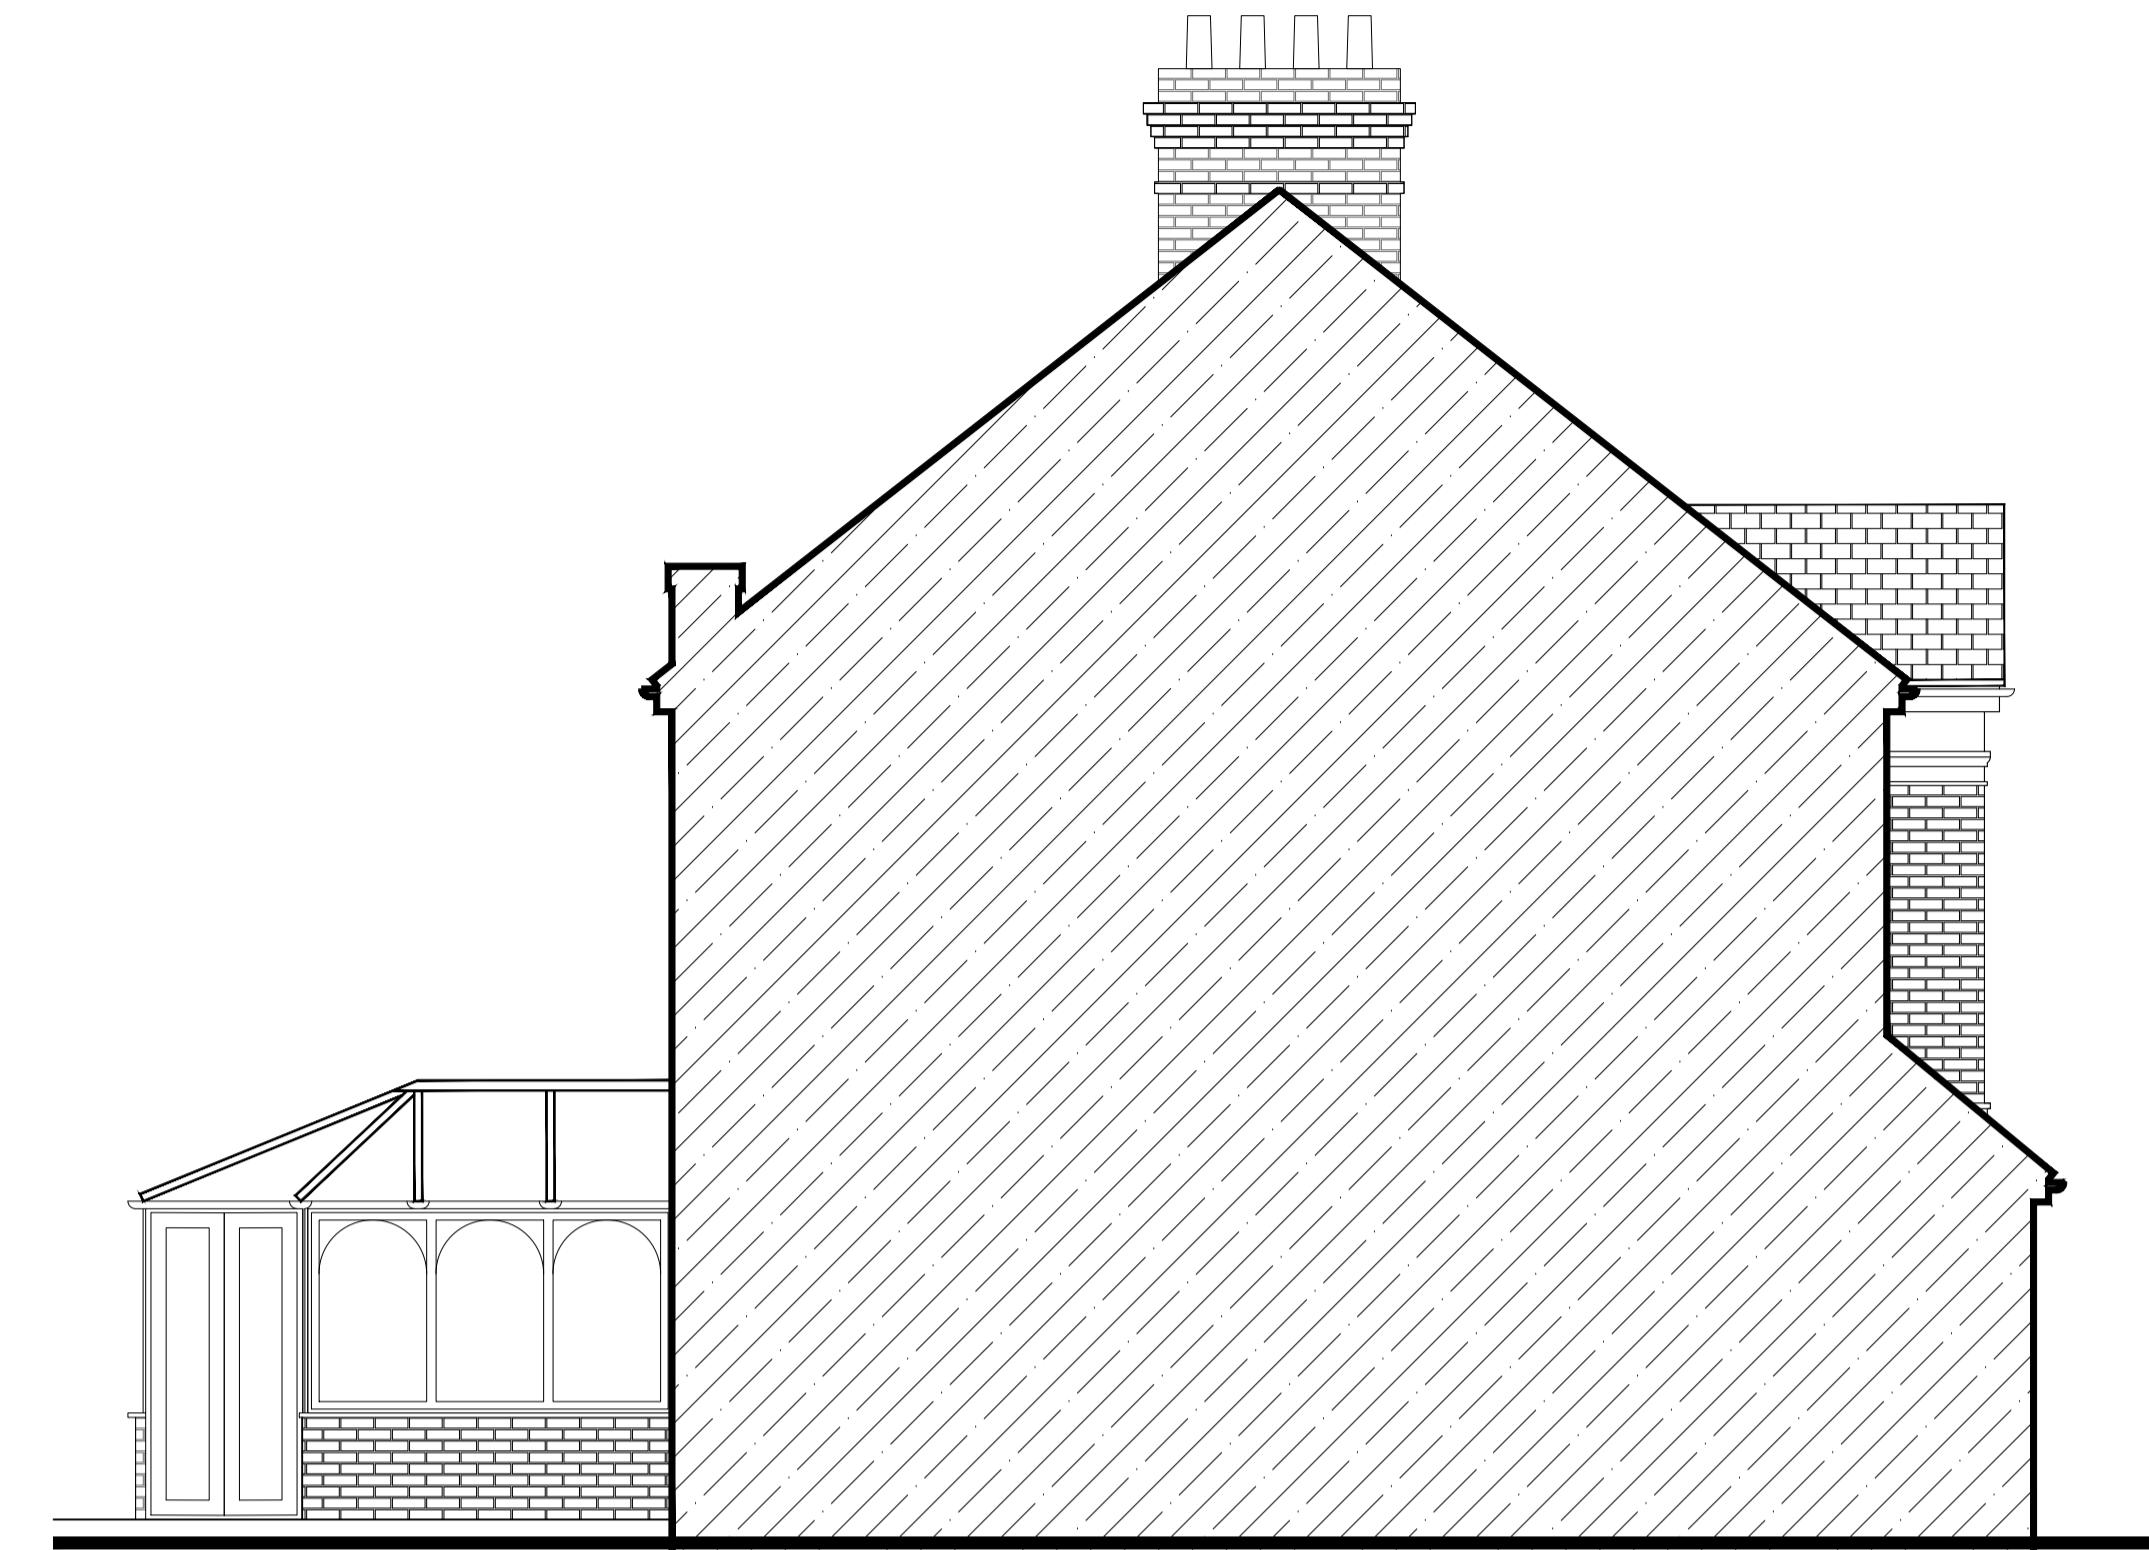

EXISTING SIDE ELEVATION (1:50)

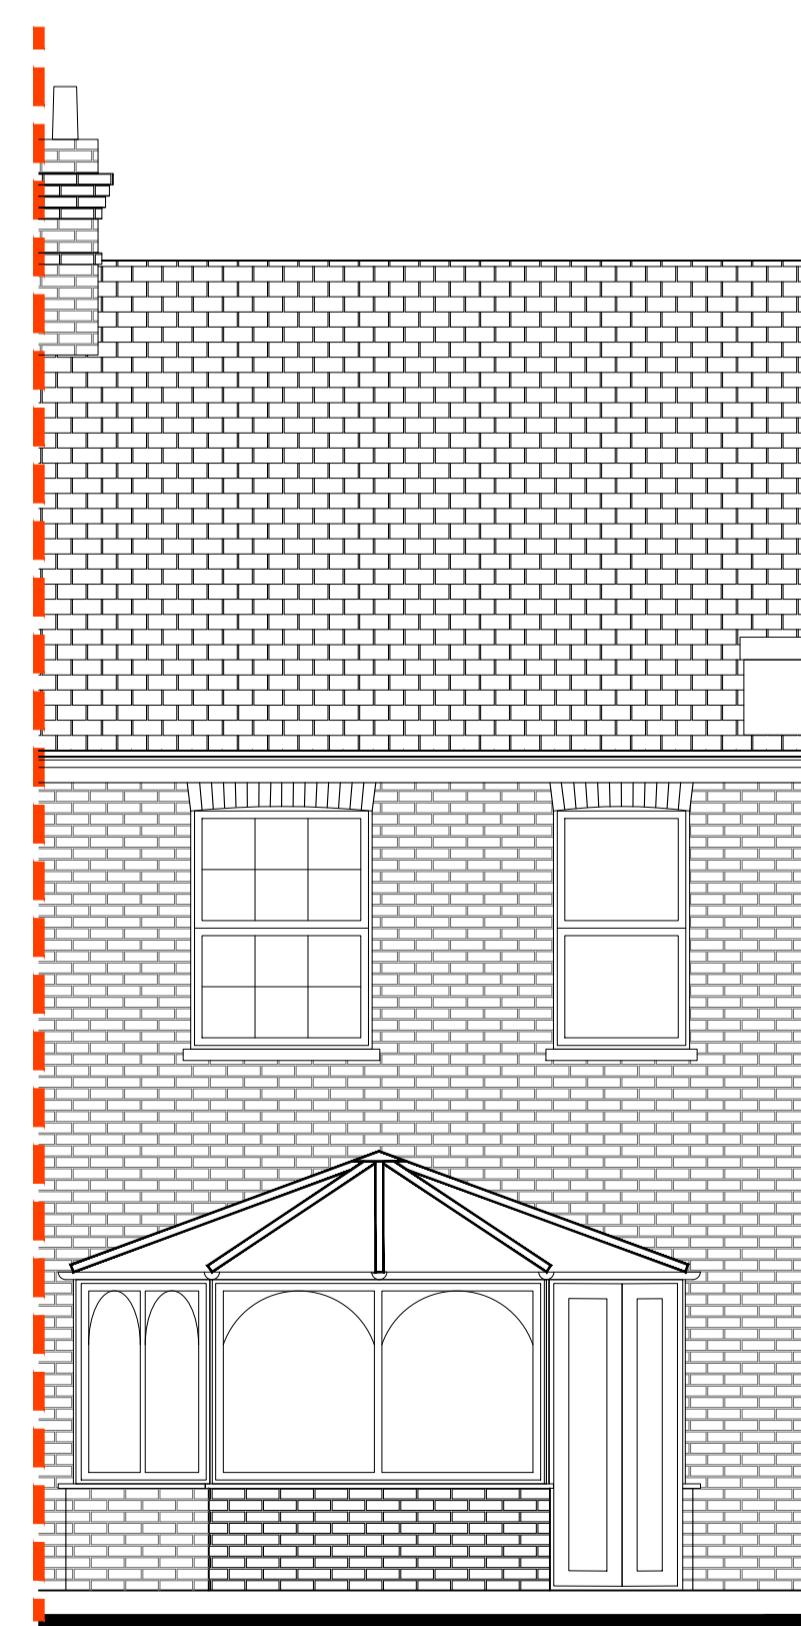

EXISTING REAR ELEVATION (1:50)

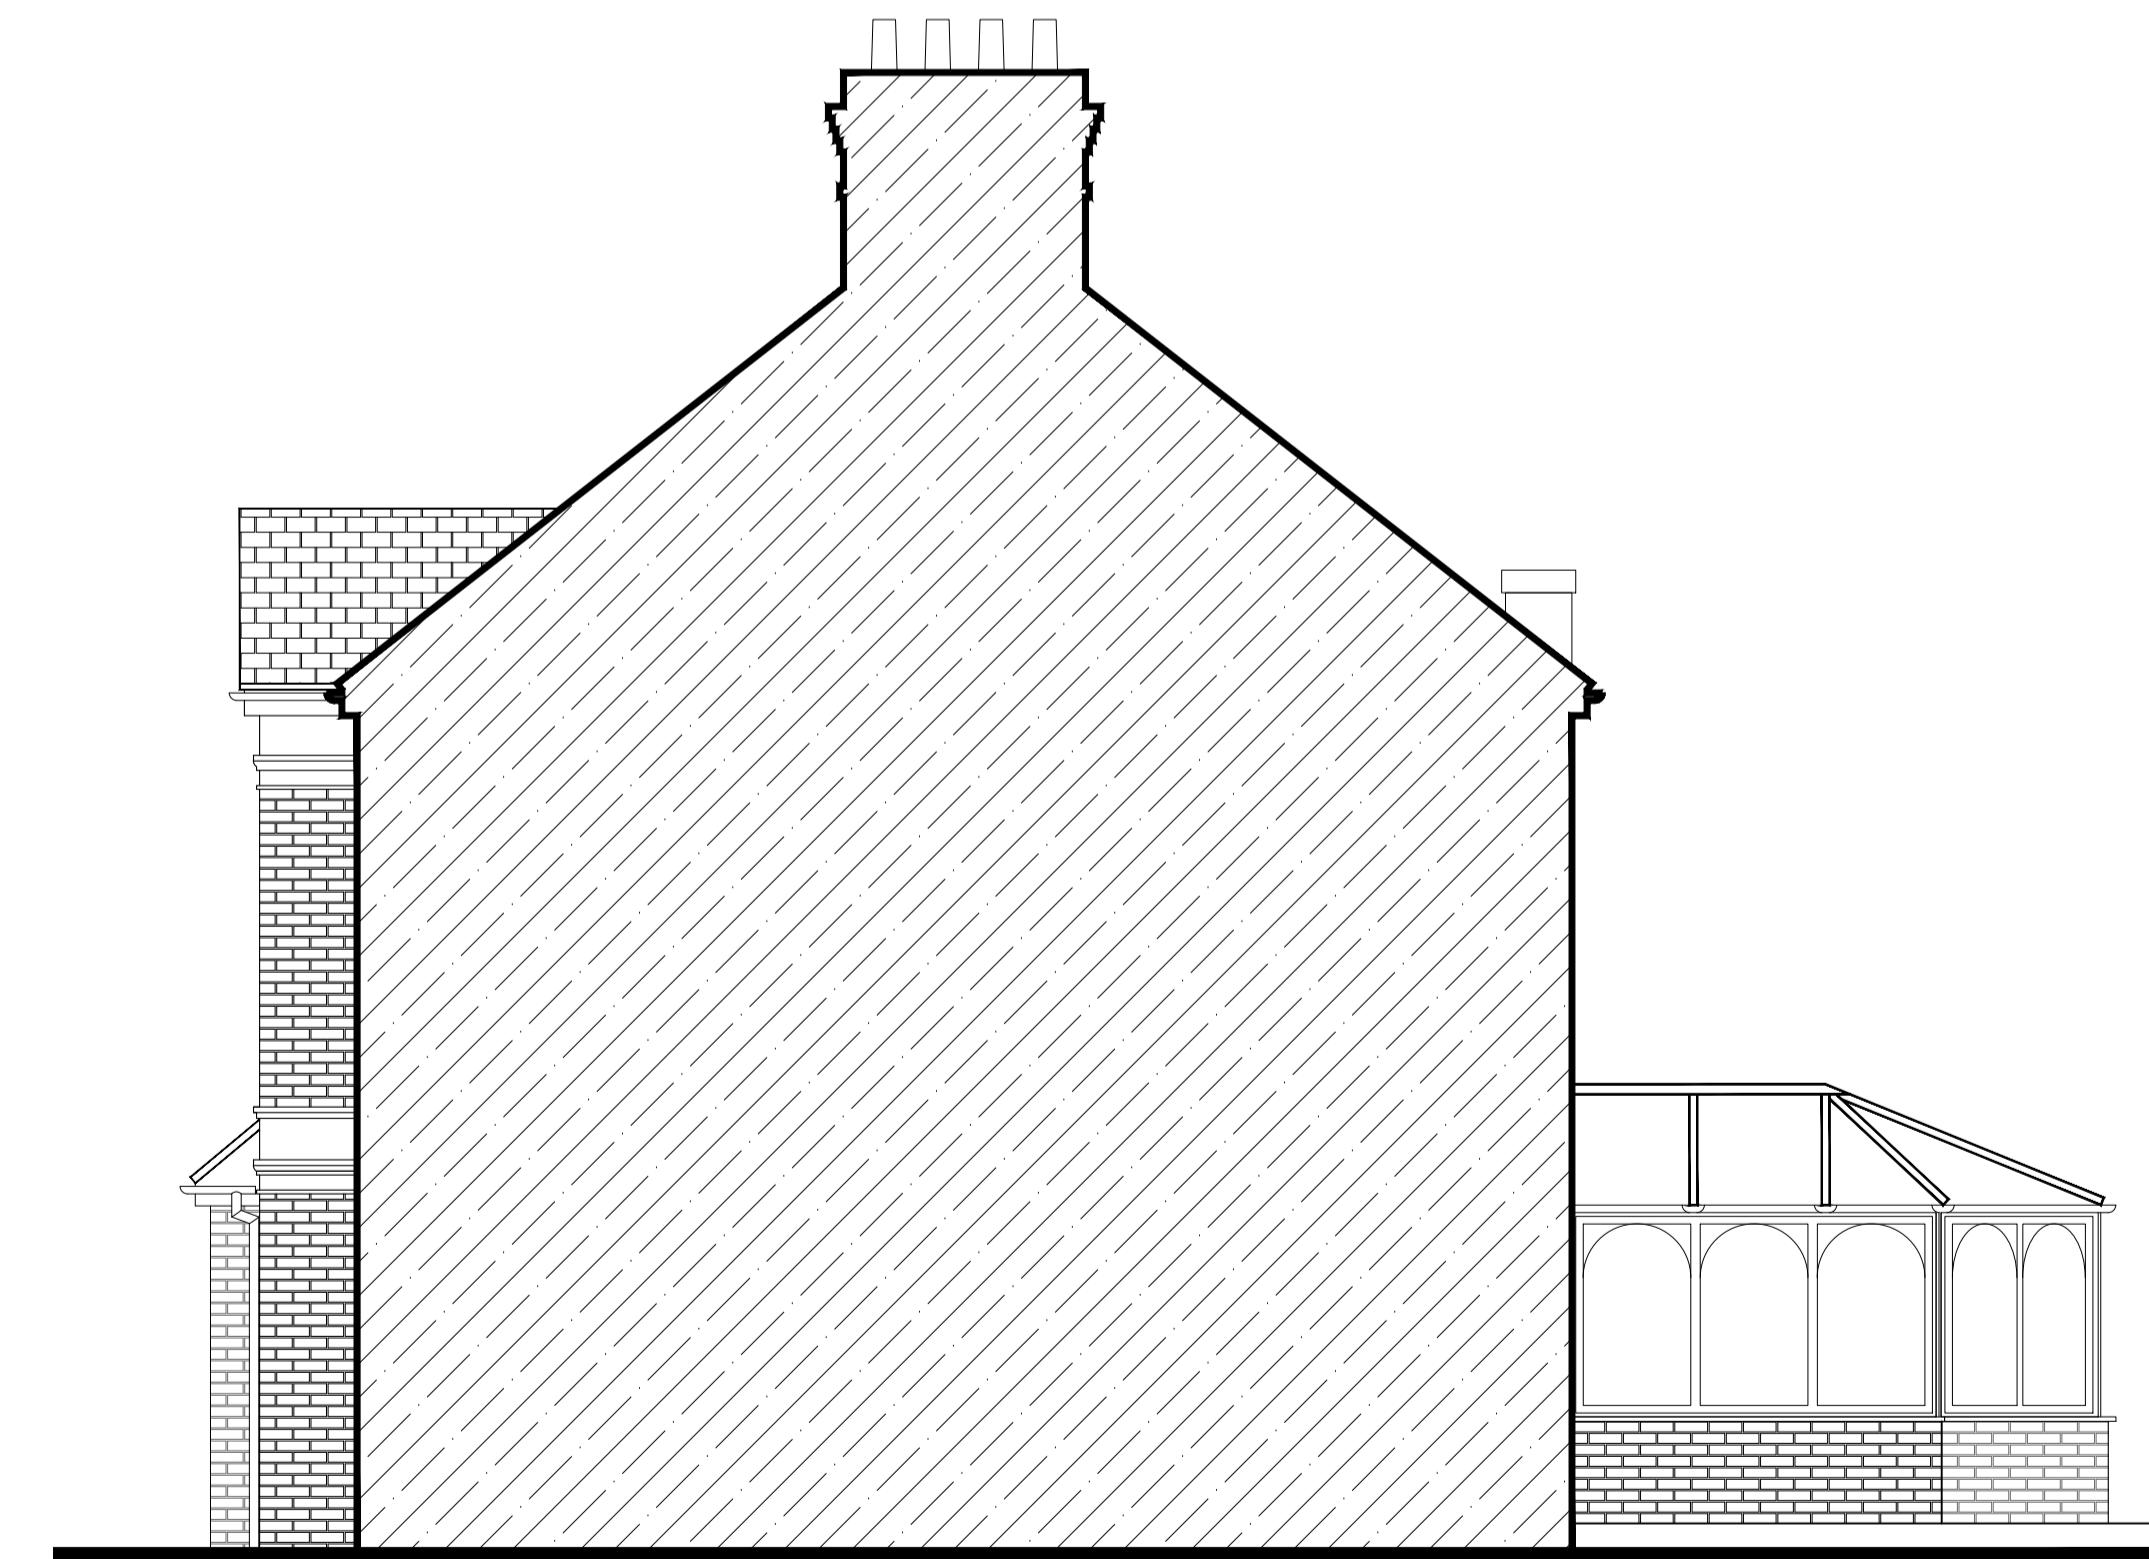

EXISTING SIDE ELEVATION (1:50)

COPYRIGHT ©

Details of this drawing are the copyright of TPP Services and must not be reproduced or copied without prior written consent. Any errors or omissions are to be reported to the contractor and Architect immediately. All proposed road and junction alterations subject are to highways engineers detailed design. Removal of any existing tree and landscaped areas subject negotiations with Local Authority Planning dept. and other statutory controls. All drawings to be read in conjunction with structural engineers drawings and all related Architects and consultant drawings and other relevant design information. Where doubt arises, seek clarification

ATP LTD

Project

EXISTING ELEVATIONS

A1
ORIGINAL
PLOT SIZE

Original Scale 1:50	Drawn JSL	Checked JSL
	Date OCT 11	Date OCT 11
Drawing Number TPP20220908-03		Rev

SCALE 1:50 (METRES)
0 1 2 3 4 5

Drawing Number TPP20220908-03 Rev