




EXISTING SITE PLAN

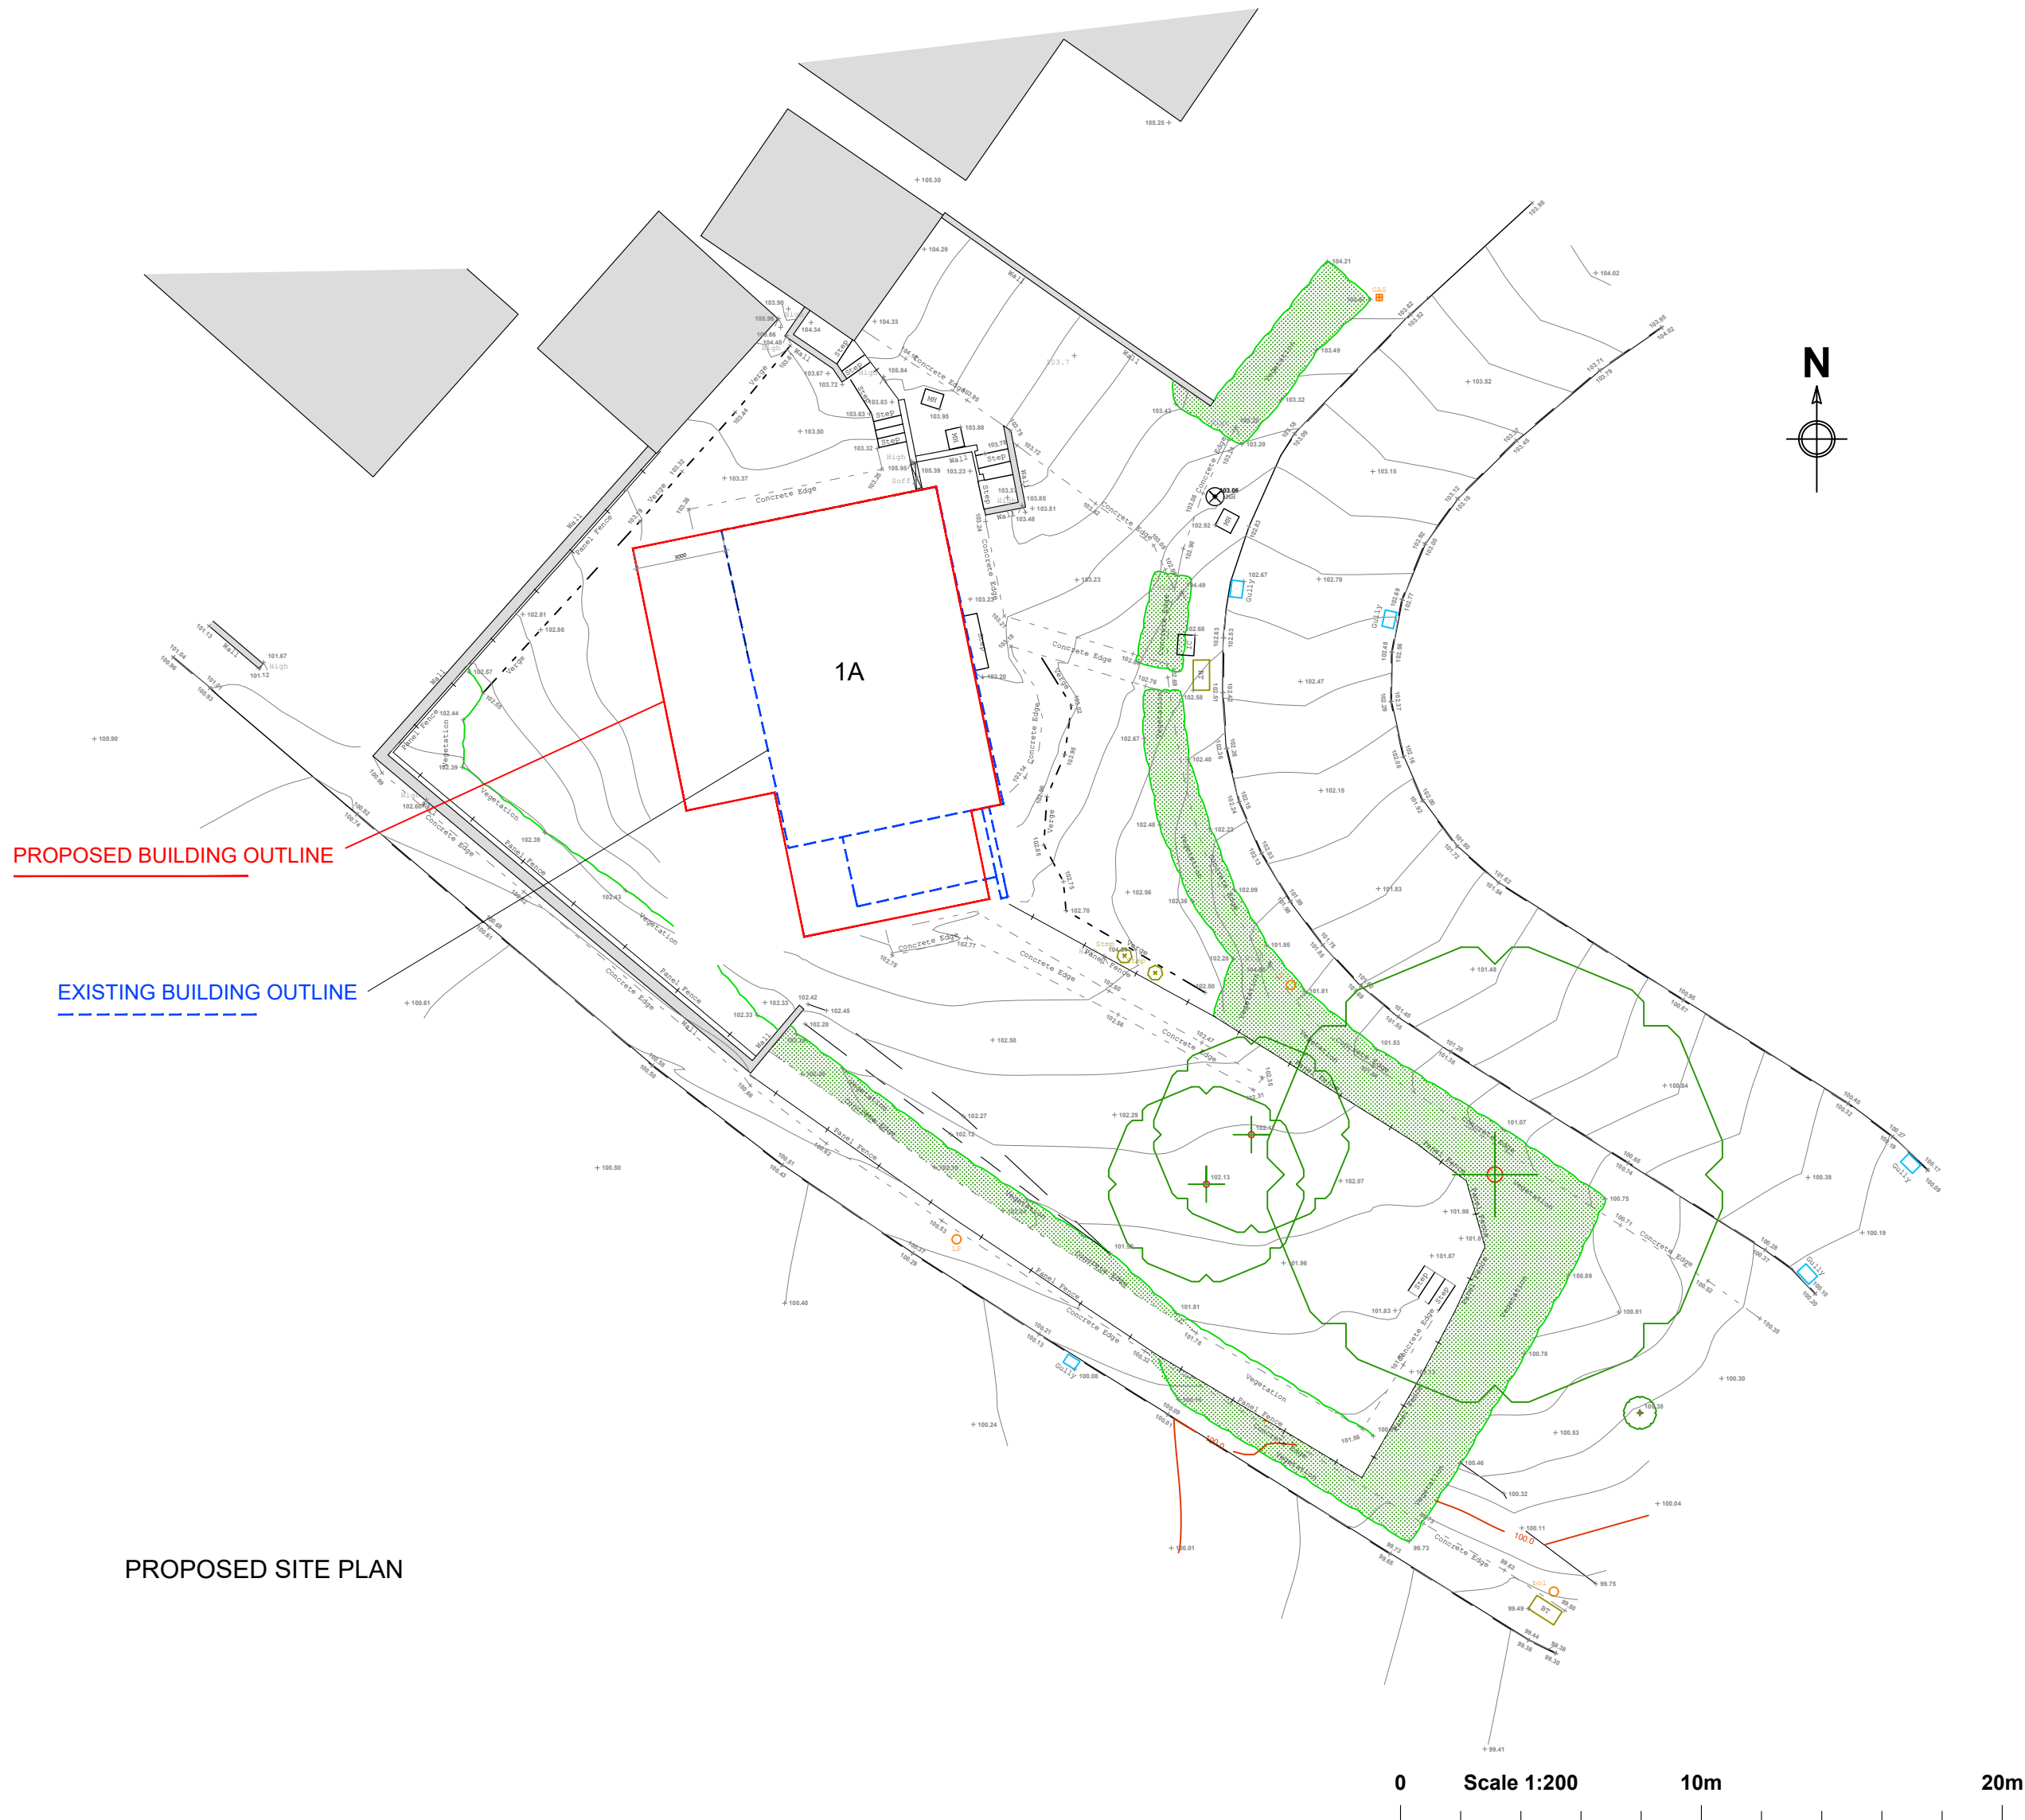

PROPOSED SITE PLAN

Amendments/Notes			
Rev.	Detail	By	Date
A	Proposed Site Plan updated	SL	08.06.22
B	Set back the front 1m at both levels	SL	26.07.22
C	3m depth GFL, 2m reduced FFL extends.	SL	27.07.22
D	GFL reduced rear left corner	SL	17.08.22
<p>All dimensions and levels to be checked on site by contractor prior to preparation of shop drawings and commencement of work on site.</p> <p>This drawing and the copyrights and patents therein are the property of the Architect and may not be used or reproduced without consent.</p> <p>This drawing is to be read in conjunction with all relevant consultants and/or specialist's drawings/documents and any discrepancies or variations are to be notified to the Architect before the affected work commences.</p> <p>All works on site are to be carried out fully in accordance with current CDM regulations and recommendations, current Building Regulations, British Standards and Codes of Practice as appropriate.</p>			
Project			
1A RAVENSWOOD PARK NORTHWOOD MIDDLESEX			
Drawing			
EXISTING & PROPOSED SITE PLANS			
SEABROOK ARCHITECTS CHARTERED ARCHITECTS Unit17, Chiltem Court, Ashridge Road, Chesham, Bucks, HP5 2PX Tel: 01494 778918 e-mail: info@gsparchitects.co.uk			
Drawn By	SA	Date	18.05.21
Checked By	JS	Date	19.07.21
Approved By		Scale	1:200 @ A1
Drawing No.	5829/PL004	Rev.	D