




Amendments/Notes		
Rev.	Detail	By Date
A	Internal alterations	SL 22.10.21
B	Elev. velux added & single main door	SL 03.11.21
C	Reduced GFL rear left flank	SL 05.04.22
D	Dining room added int & ext doors	SL 13.04.22
E	Set back the front 1m at both levels	SL 26.07.22
F	3m depth GFL, 2m reduced FFL extens.	SL 27.07.22
G	GFL reduced rear left corner	SL 18.08.22
H	Reduced to half width the rear extension	SL 30.08.22

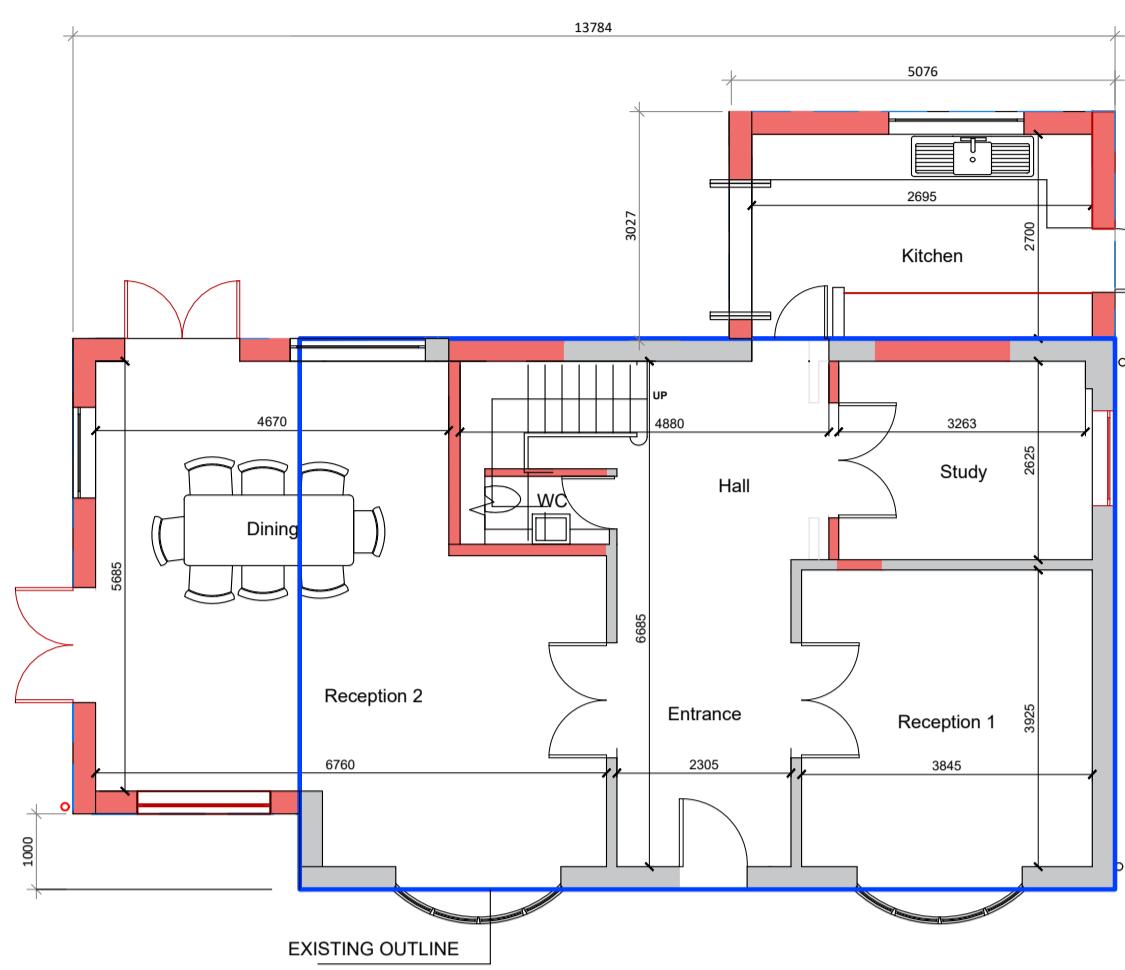


PROPOSED GROUND FLOOR PLAN

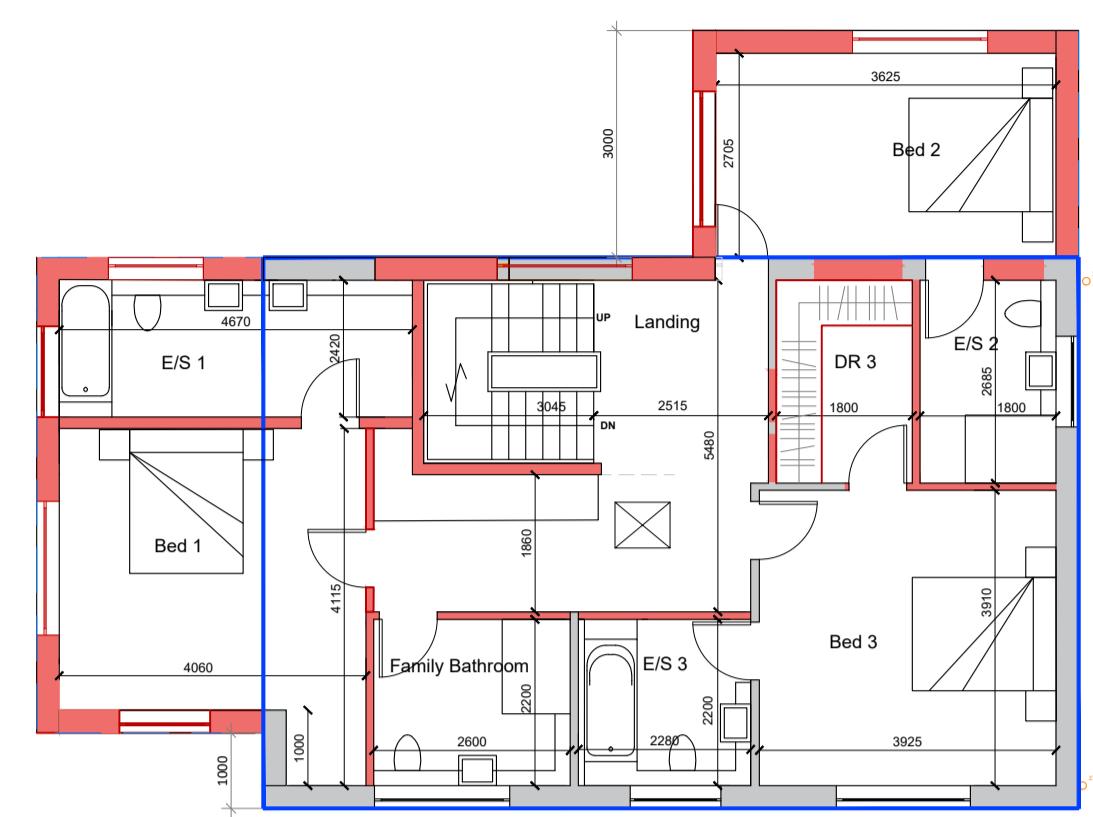

PROPOSED FIRST FLOOR PLAN

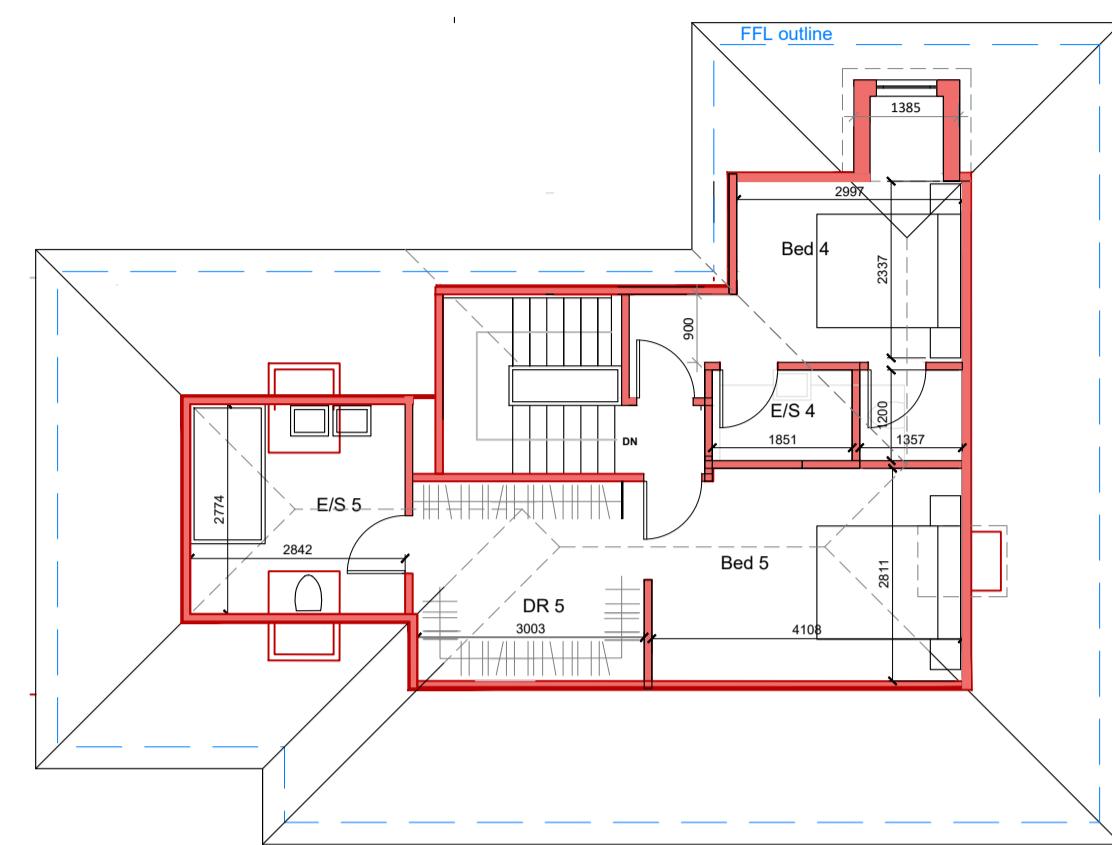

PROPOSED LOFT FLOOR PLAN
Cut @ 1200mm

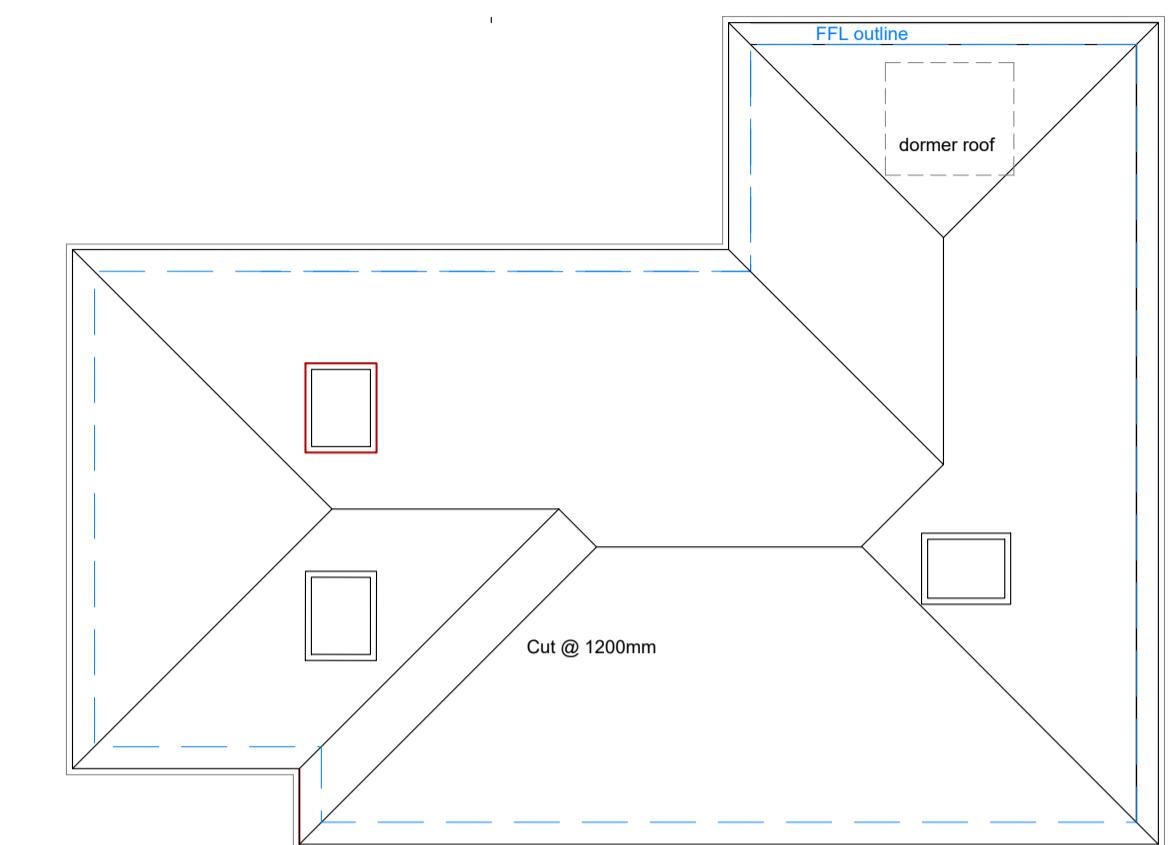

PROPOSED ROOF PLAN

NOTE:

Plans:

Red Hatch As Proposed.

Grey Hatch As Existing.

Grey Dash As Demolished Existing.

Elevations:

Red Lines As Proposed.

Black Lines As Existing.

Grey Dash As Demolished Existing.

All dimensions and levels to be checked on site by contractor prior to preparation of shop drawings and commencement of work on site.

This drawing and the copyrights and patents therein are the property of the Architect and may not be used or reproduced without consent.

This drawing is to be read in conjunction with all relevant consultants and/or specialist's drawings/documents and any discrepancies or variations are to be notified to the Architect before the affected work commences.

All works on site are to be carried out fully in accordance with current CDM regulations and recommendations, current Building Regulations, British Standards and Codes of Practice as appropriate.

Project

**1A RAVENSWOOD PARK
NORTHWOOD
MIDDLESEX**

Drawing


**PROPOSED
FLOOR PLANS
& ELEVATIONS**




PROPOSED EAST FRONT ELEVATION DATUM 100.00



PROPOSED S. FLANK ELEVATION DATUM 100.00

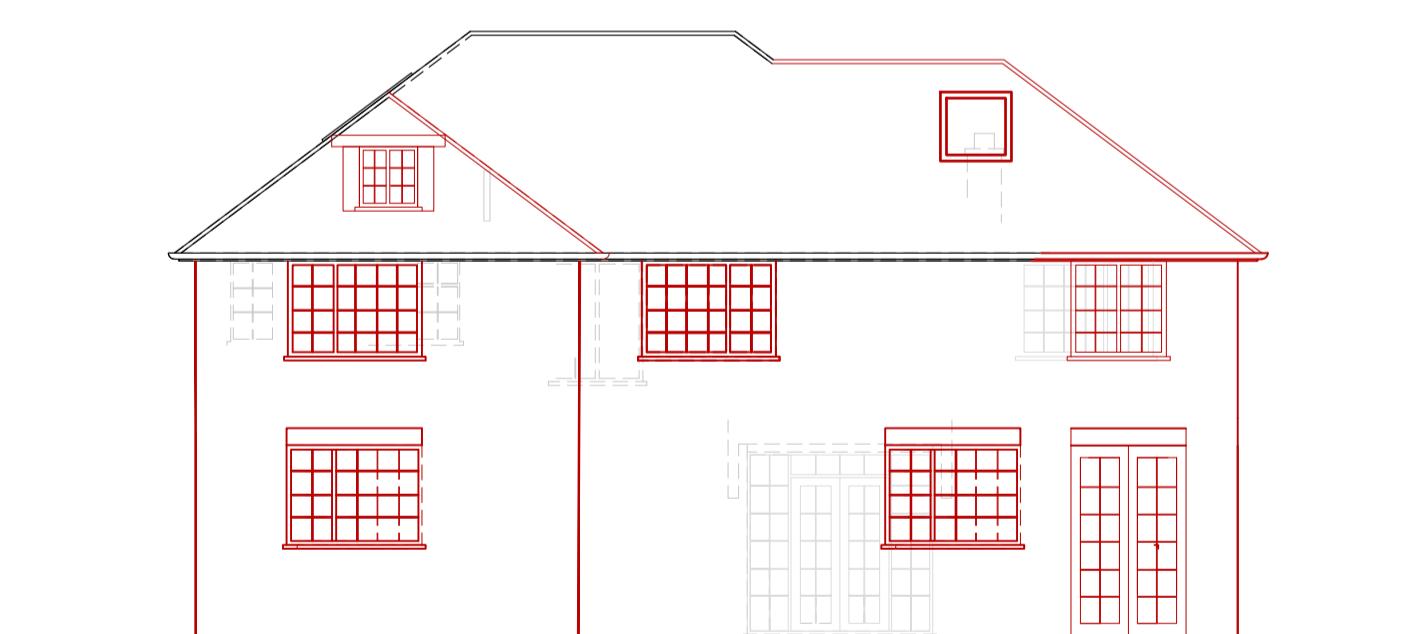

PROPOSED WEST REAR ELEVATION DATUM 100.00

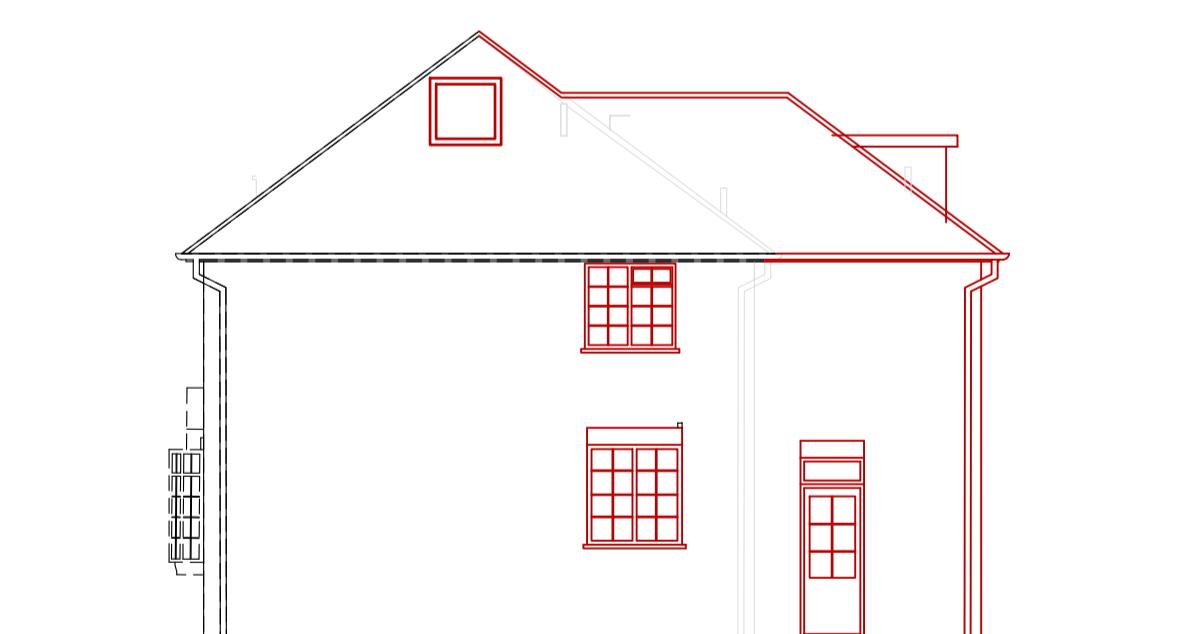

PROPOSED N. FLANK ELEVATION DATUM 100.00

0 Scale 1:100 5m 10m

**SEABROOK
ARCHITECTS**

CHARTERED ARCHITECTS

Unit 17, Chiltern Court, Ashridge Road,
Chesham, Bucks, HP5 2PX

Tel: 01494 778918

e-mail: info@gsparchitects.co.uk

Drawn By **SA** Date **18.05.21**

Checked By **JS** Date **19.07.21**

Approved By Scale **1:100 @ A1**

Drawing No. Rev.

5829/PL003 **H**