


Amendments/Notes


Rev.	Detail	By	Date
------	--------	----	------

<p>All dimensions and levels to be checked on site by contractor prior to preparation of shop drawings and commencement of work on site.</p> <p>This drawing and the copyrights and patents therein are the property of the Architect and may not be used or reproduced without consent.</p> <p>This drawing is to be read in conjunction with all relevant consultants and/or specialist's drawings/documents and any discrepancies or variations are to be notified to the Architect before the affected work commences.</p> <p>All works on site are to be carried out fully in accordance with current CDM regulations and recommendations, current Building Regulations, British Standards and Codes of Practice as appropriate.</p>			
<p>Project</p> <p>1A RAVENSWOOD PARK</p> <p>NORTHWOOD</p> <p>MIDDLESEX</p>			
<p>Drawing</p> <p>EXISTING</p> <p>FLOOR PLANS</p> <p>& ELEVATIONS</p>			
<p>SEABROOK</p> <p>ARCHITECTS</p> <p>CHARTERED ARCHITECTS</p>			
<p>Unit 17, Chiltern Court, Ashridge Road, Chesham, Bucks, HP5 2PX</p> <p>Tel: 01494 778918</p> <p>e-mail: info@gsparchitects.co.uk</p>			


Drawn By	SL	Date	08.02.2024
Checked By	JS	Date	-
Approved By		Scale	1:100 @ A1
Drawing No.	Rev.		
5829/PL04			

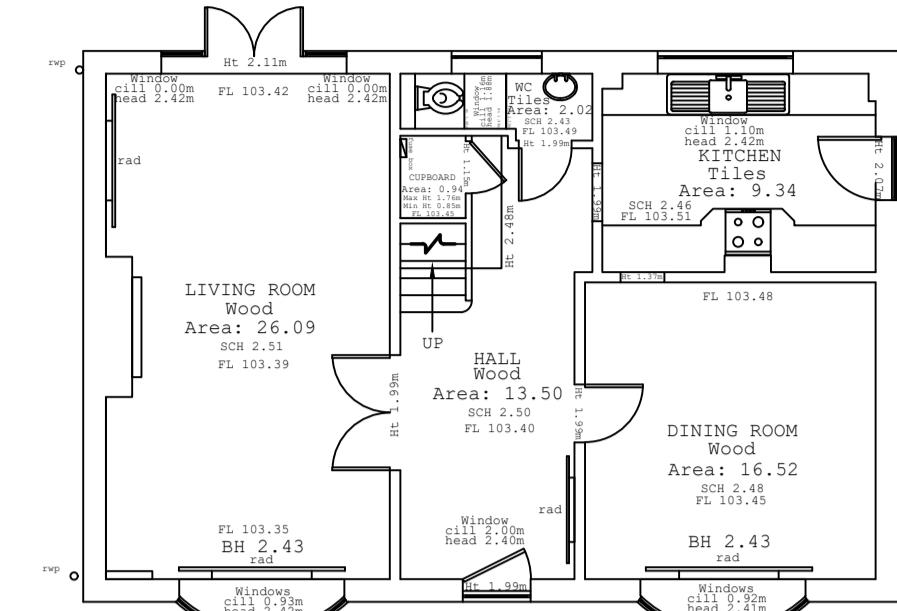

EXISTING GROUND FLOOR PLAN

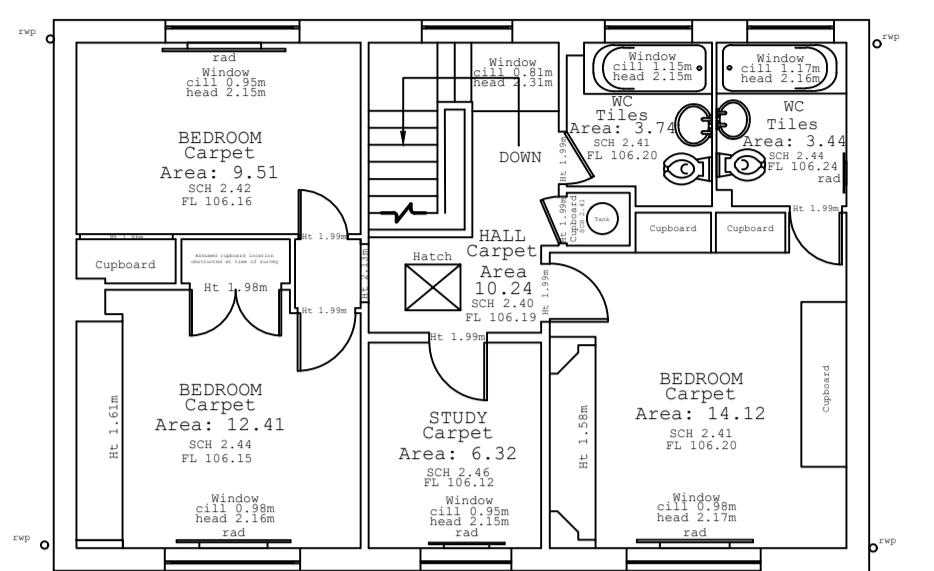


EXISTING FIRST FLOOR PLAN

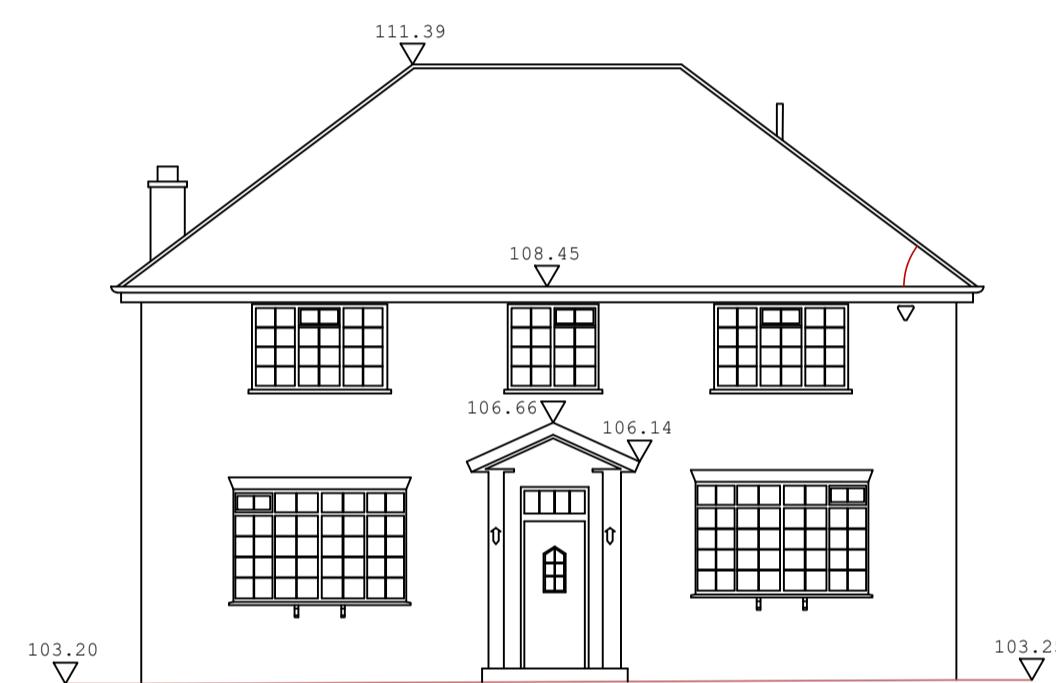

EXISTING FRONT ELEVATION

DATUM 100.00

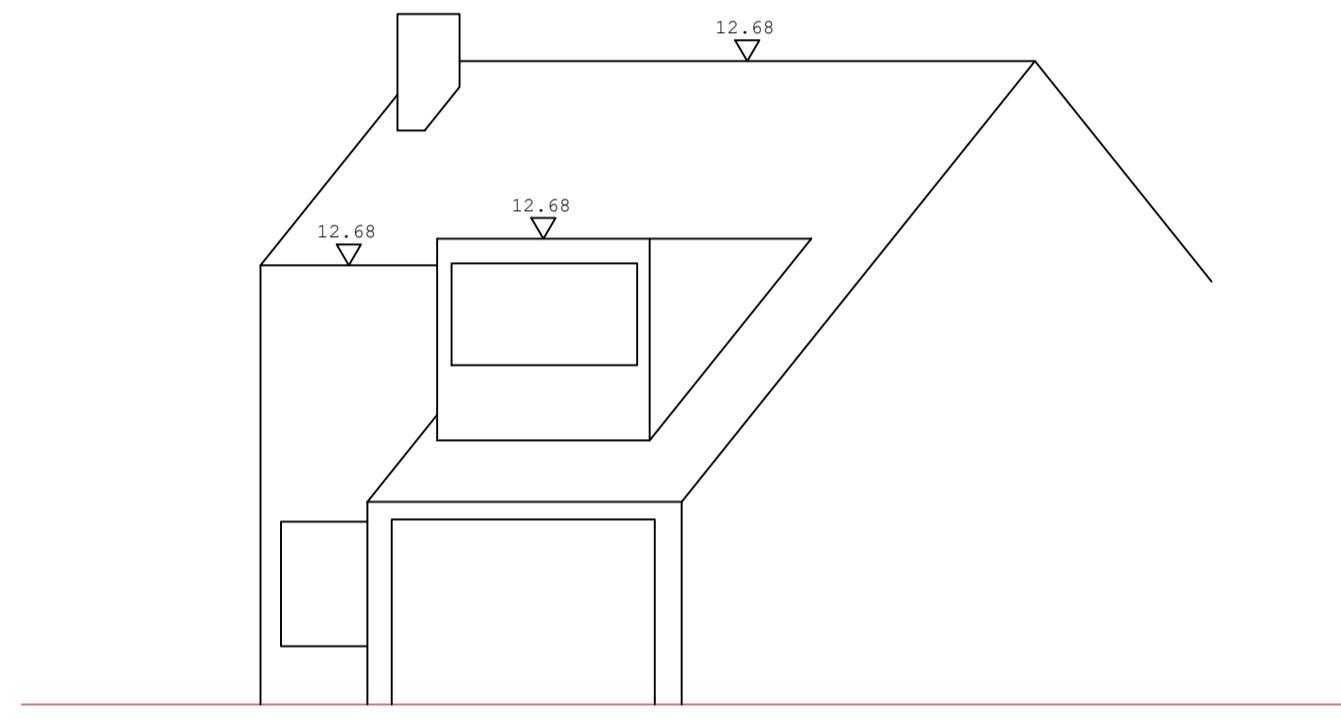

NEIGHBOURING OUTLINE ELEVATION

DATUM 100.00

All dimensions and levels to be checked on site by contractor prior to preparation of shop drawings and commencement of work on site.

This drawing and the copyrights and patents therein are the property of the Architect and may not be used or reproduced without consent.

This drawing is to be read in conjunction with all relevant consultants and/or specialist's drawings/documents and any discrepancies or variations are to be notified to the Architect before the affected work commences.

All works on site are to be carried out fully in accordance with current CDM regulations and recommendations, current Building Regulations, British Standards and Codes of Practice as appropriate.

Project

1A RAVENSWOOD PARK


NORTHWOOD

MIDDLESEX

Drawing

SEABROOK ARCHITECTS

Unit17, Chiltern Court, Ashridge Road, Chesham, Bucks, HP5 2PX Tel: 01494 778918 e-mail: info@gsparchitects.co.uk			
Drawn By	SL	Date	08.02.2024
Checked By	JS	Date	-
Approved By		Scale	1:100 @ A1
Drawing No.	5829/PL04	Rev.	

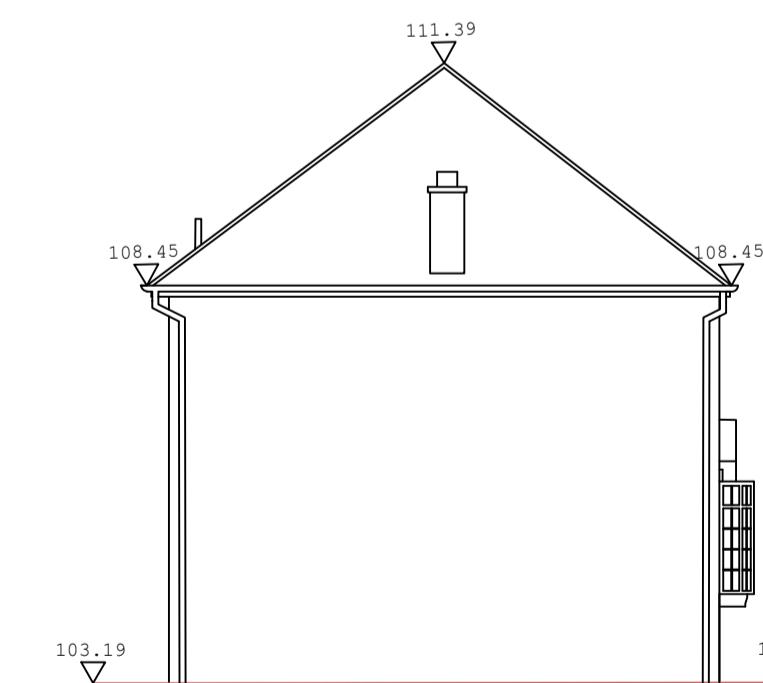


EXISTING FLANK ELEVATION

DATUM 100.00



EXISTING REAR ELEVATION

DATUM 100.00

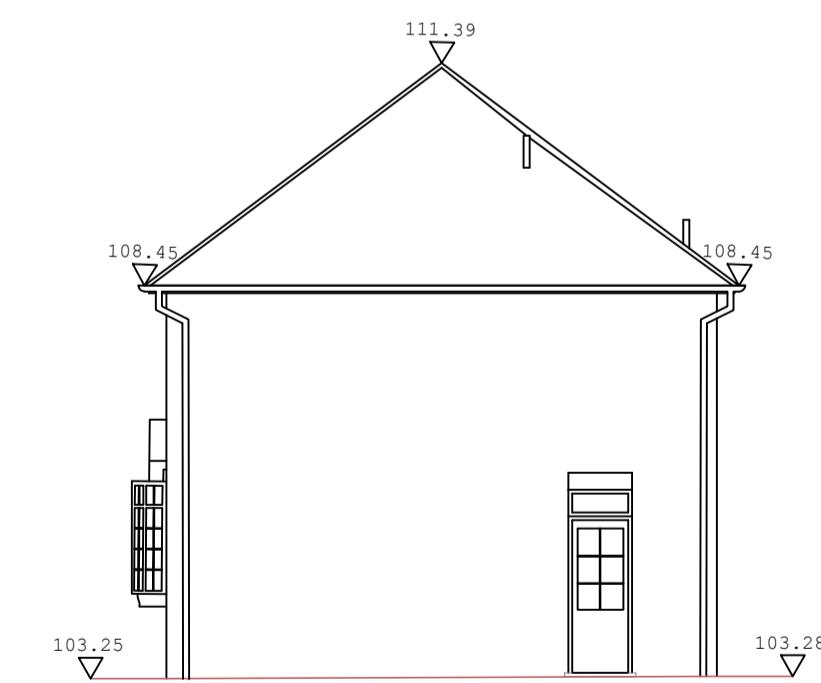

EXISTING FLANK ELEVATION

DATUM 100.00

A scale bar for a map, showing a horizontal line with tick marks and numerical labels 0, 5m, and 10m. Above the scale bar, the text "Scale 1:100" is centered.