



Note: This Drawing is for planning purpose and should not be used for construction.
All dimensions should be confirmed on site and any deviation should be reported back to designer.


BW Brick Work

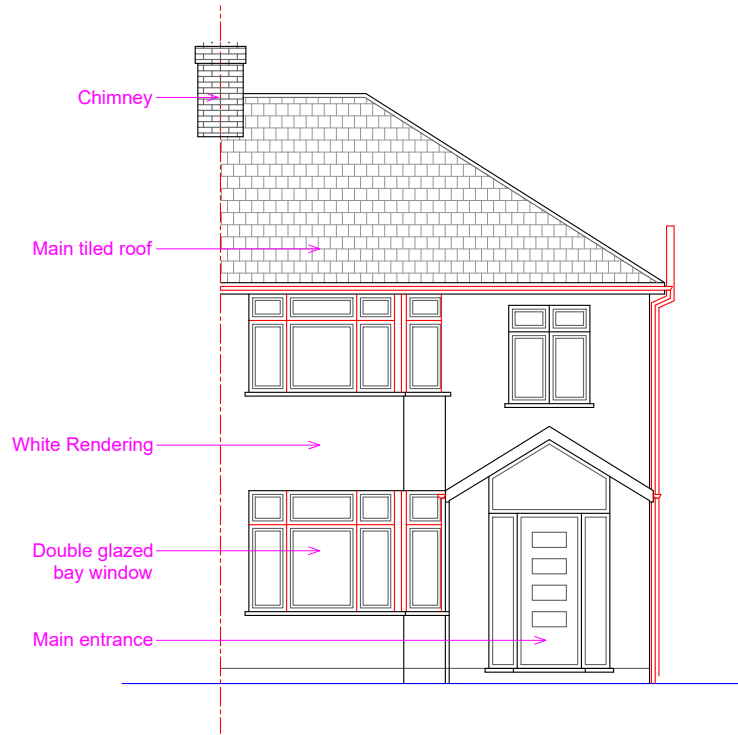


Existing Front Elevation

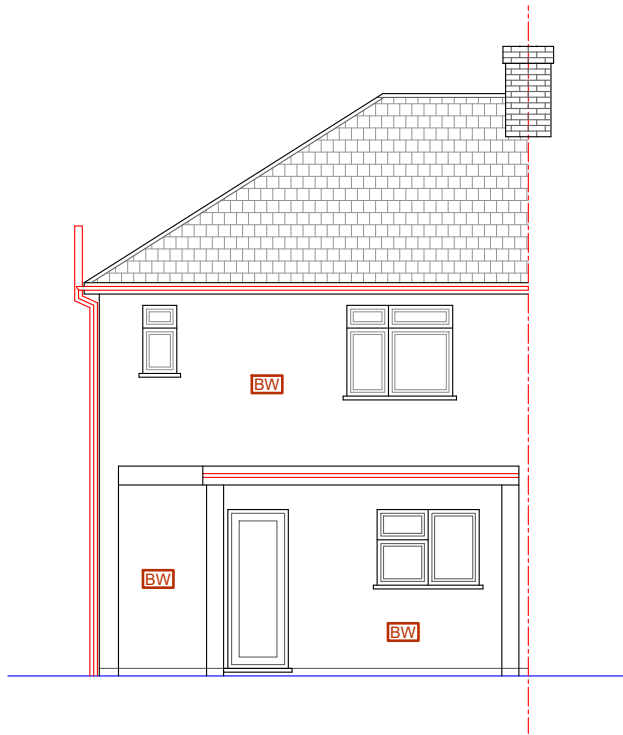

Existing Rear Elevation

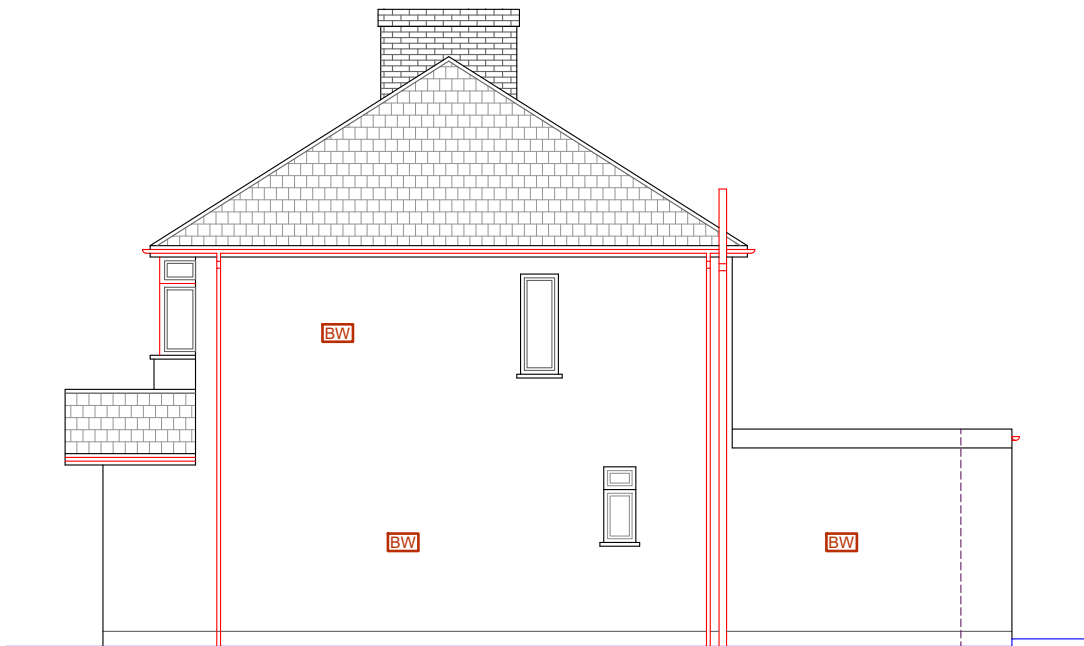

Existing Side Elevation (RHS)

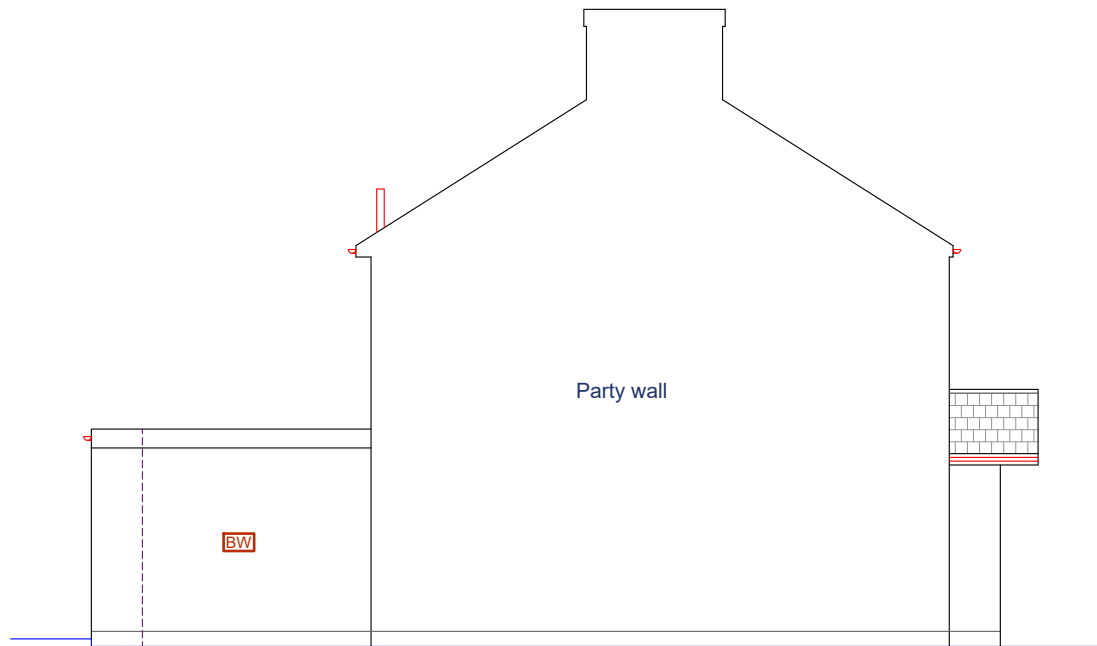

Existing Side Elevation (LHS)

Proposed Development:
Single Storey Rear Extension

Site Address:
91 Royal Lane
Uxbridge
UB8 3QT


Revisions:

Rev	Date	Description
A	24/04/2024	
B	13/06/2024	Amended Annotation

Drawing Description:
Existing Elevations

Drawing No:
ART/2024/RE91RL/EE-03

Scale: 1:100
Paper Size: A3
Sheet No: 3 of 6

 

ART CONSULTANTS (UK) LTD
113 LONG LANE
STANWELL
TW19 7AL
M:07960071377
E: ARTCONSULTANTSUK@GMAIL.COM