


14b PAVILION WAY

SCALE 1:100

REAR ELEVATION

EXISTING

SIDE ELEVATION

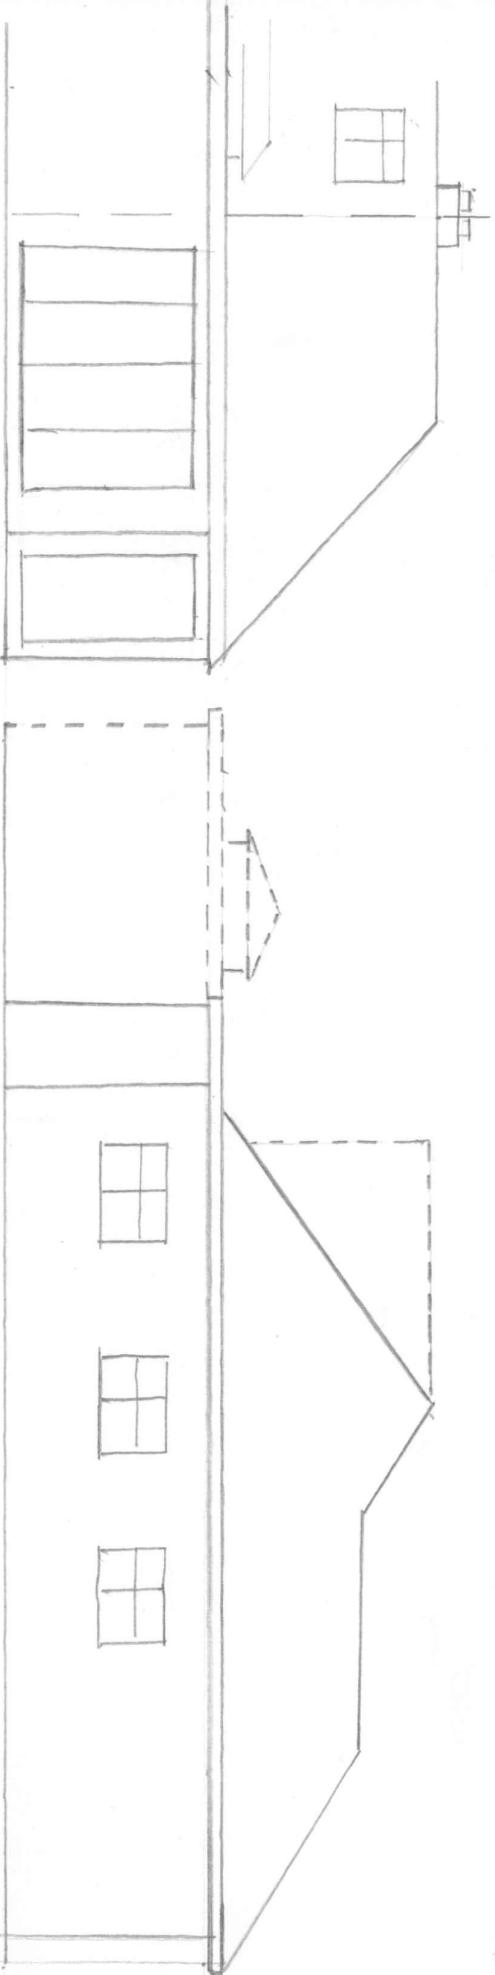

PROPOSED

