
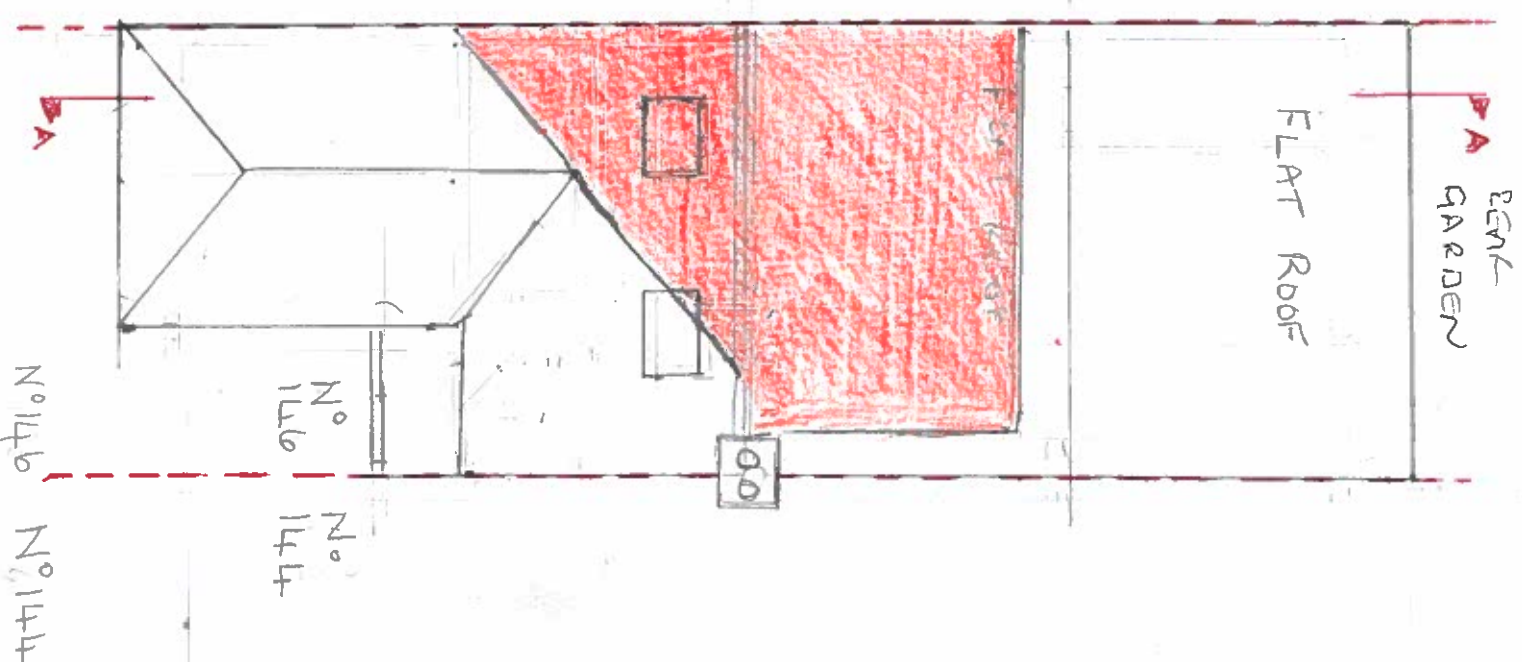
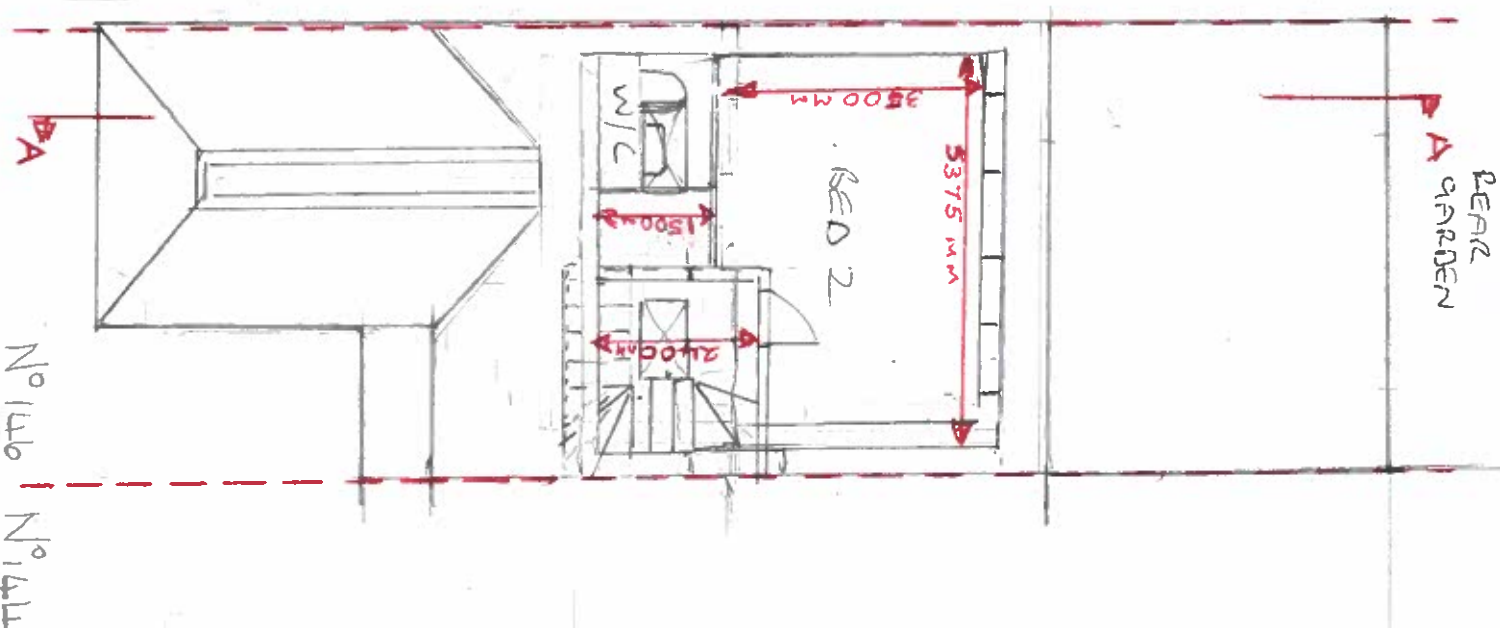
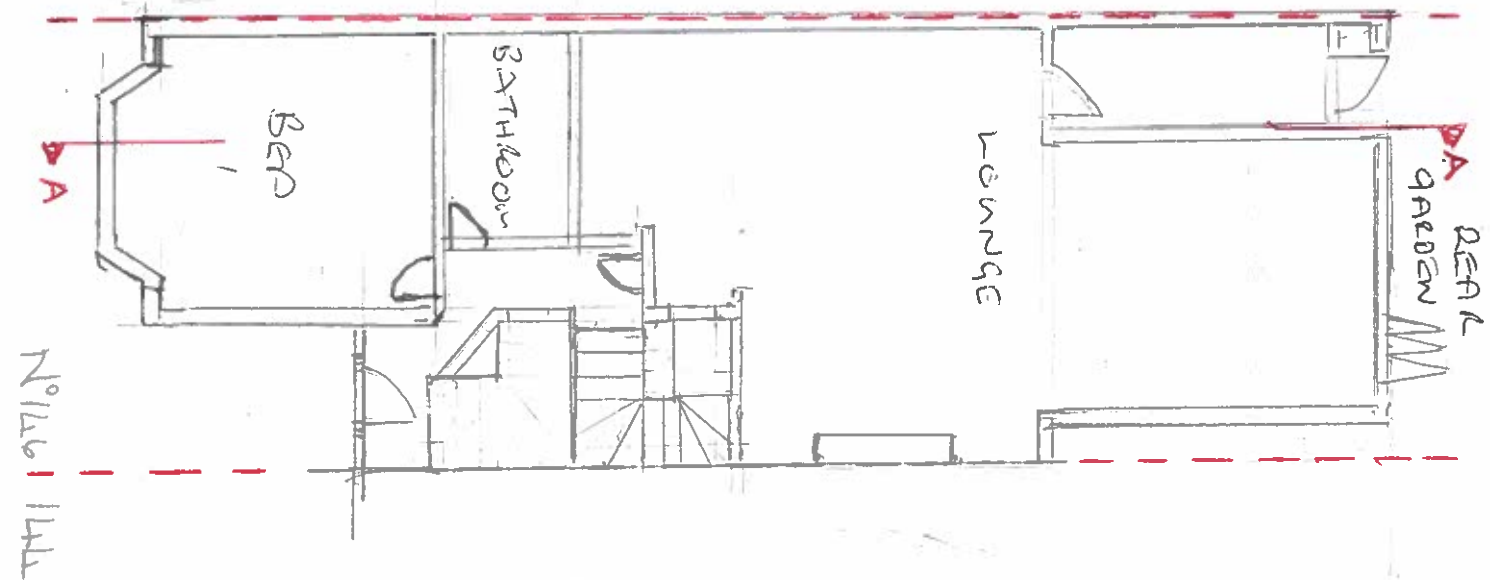


SCALE 1:100

MR B TAYLOR 146 PAVILION WAY RUISLIP HA4 9TP
TEL: 07771 957358 email: b.taylor1954@hotmail.com

JULY 2023


EXISTING & PROPOSED FLOOR PLAN FOR LAWFUL DEVELOPMENT. APPLICATION FOR LOFT EXTENSION

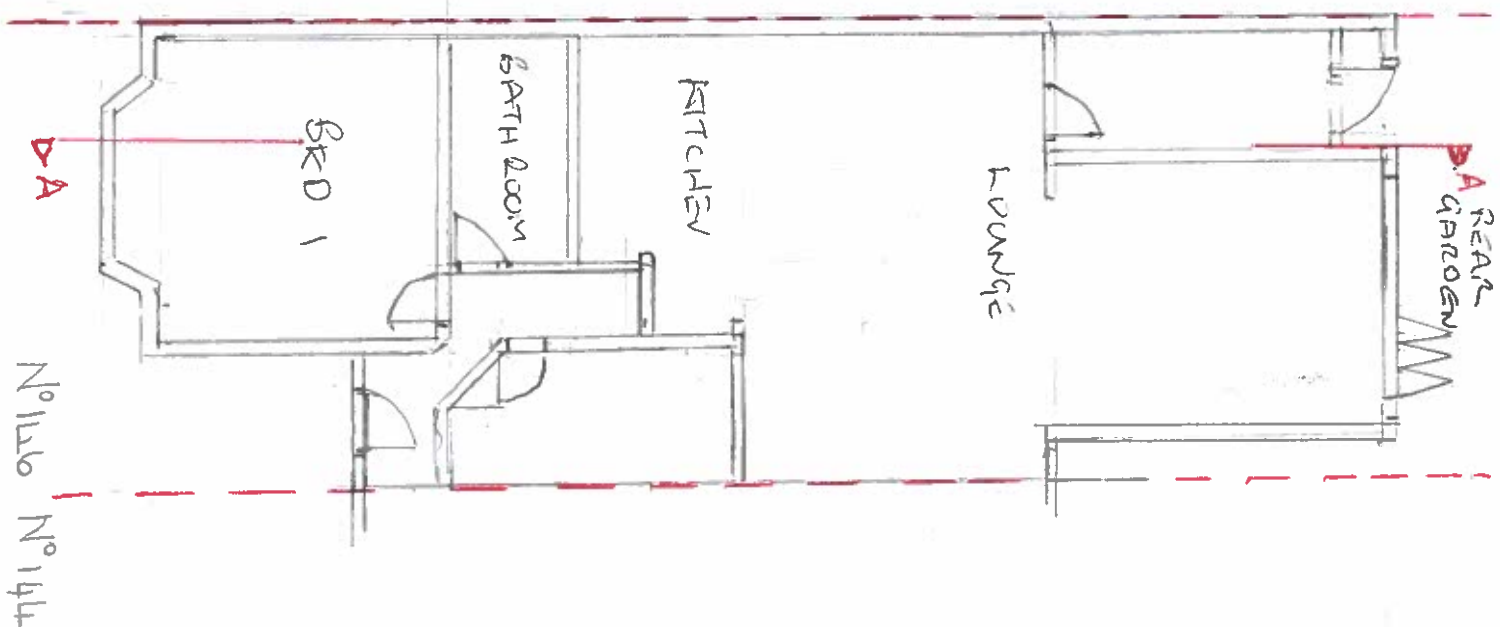

$$3.6 \times 2.6 \times 7$$

$$= 65.52/6$$


$$= 10.92m^3$$

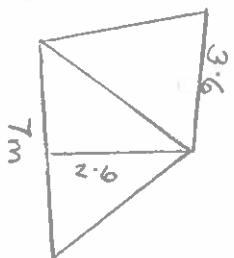

$$5.7 \times 3.3 \times 2.4$$

$$= 45.14/2$$

$$= 22.57m^3$$

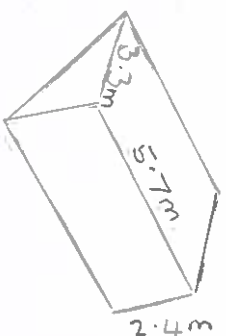

TOTAL ADDITIONAL
ROOF VOLUME =

33.5m³