
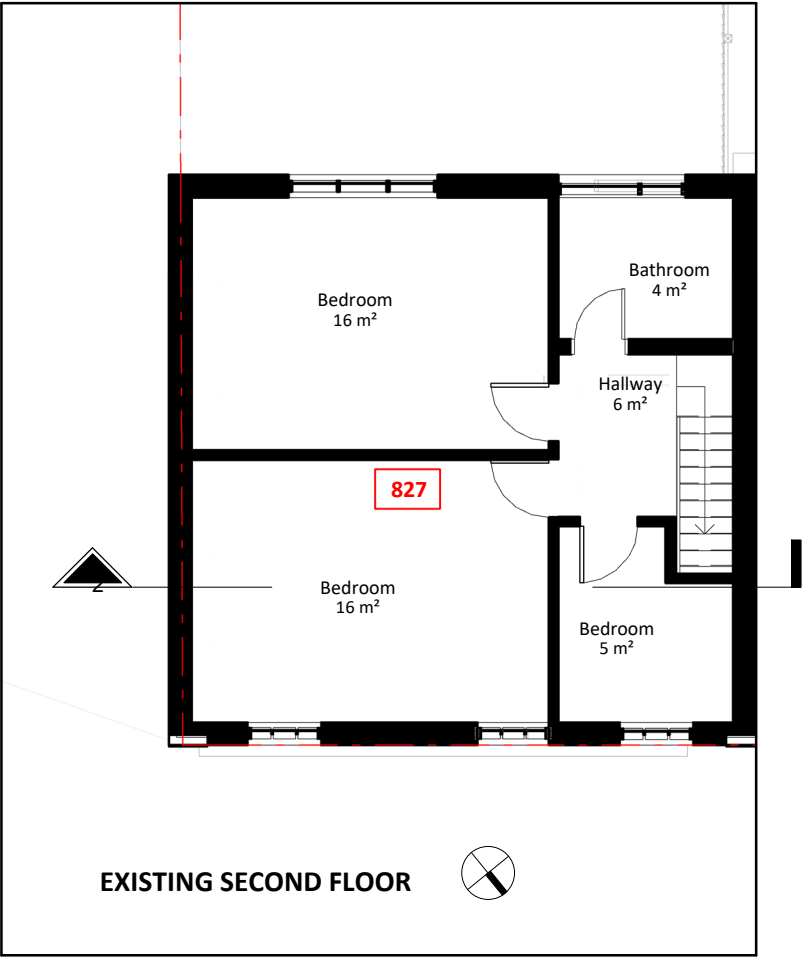
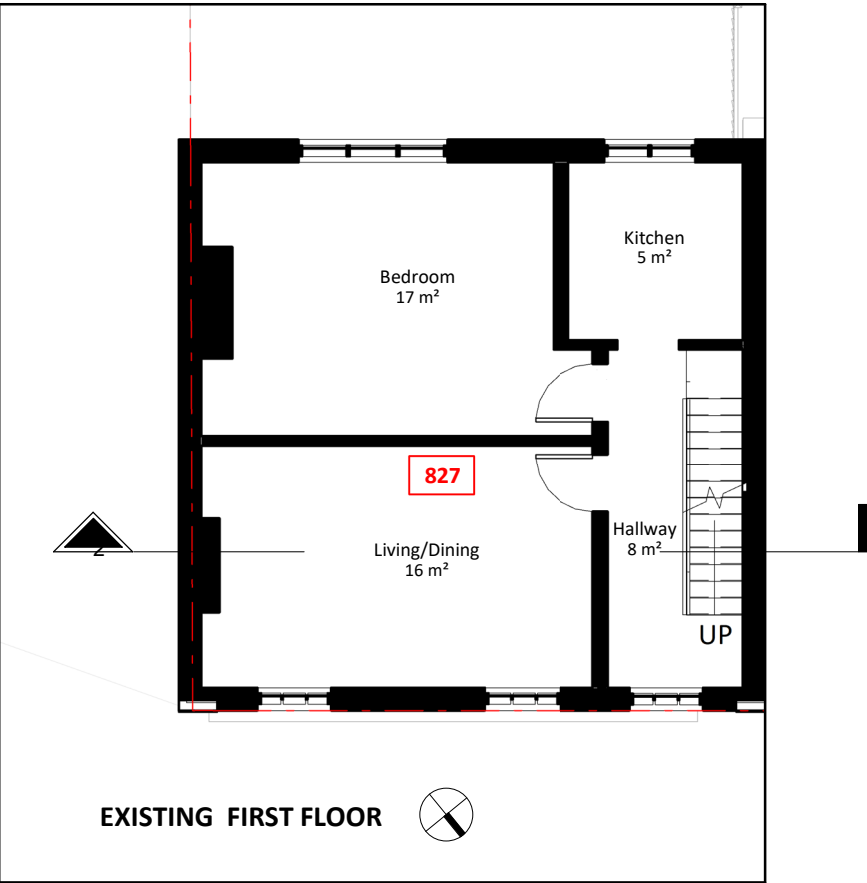


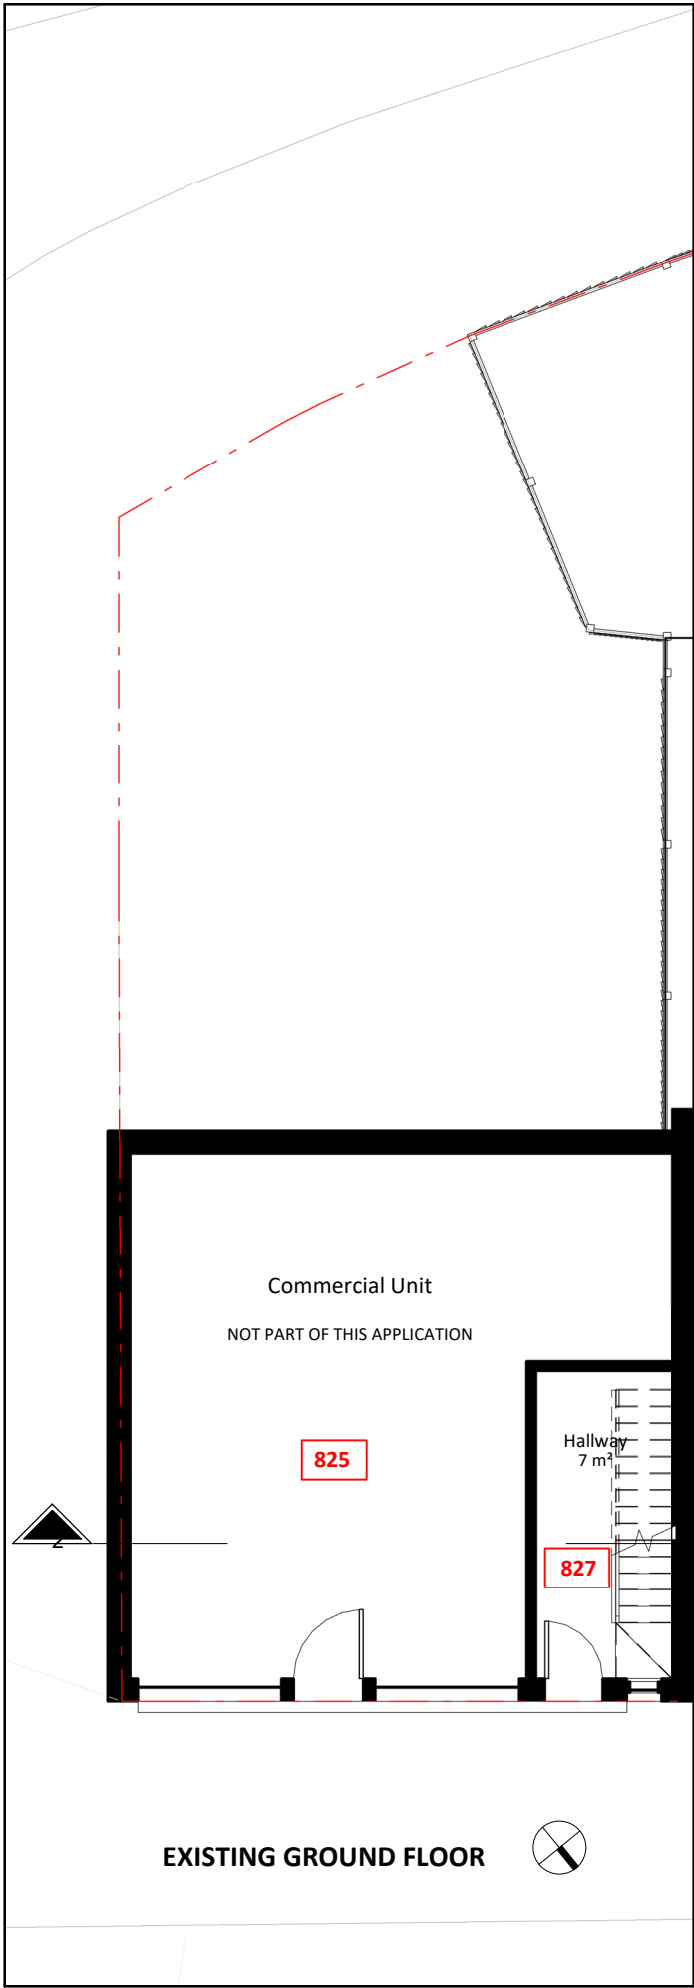

EXISTING FLOOR PLANS

825 GIA Floor Area : 41.6 m²

827 GIA Floor Area : 94.7 m²

KEY

— Site Boundry

GENERAL NOTES:
ONLY SCALE OF DRAWINGS FOR PLANNING PURPOSES
ALL DIMENSIONS ARE TO BE CHECKED ON SITE. INCONSISTENCIES ARE TO BE REPORTED TO DIMENSIONS IMMEDIATELY.
COPYRIGHT OF PLANNING DIMENSIONS LTD


PROJECT TITLE
825 & 827, 829/831 & 837/839
Uxbridge Road Hayes UB4 8HZ

CLIENT
G.G.E

PROJECT NO
0722

DRAWING TITLE
825 and 827 Existing
Floor Plans

SCALE (@ A3)
1 : 100

 

DRAWING NUMBER
EX - P001

REV
A

Date
02/11/2023

Drawn by
Aswin Sellva