





LOCATION PLAN
1:1250



BLOCK PLAN
1:500

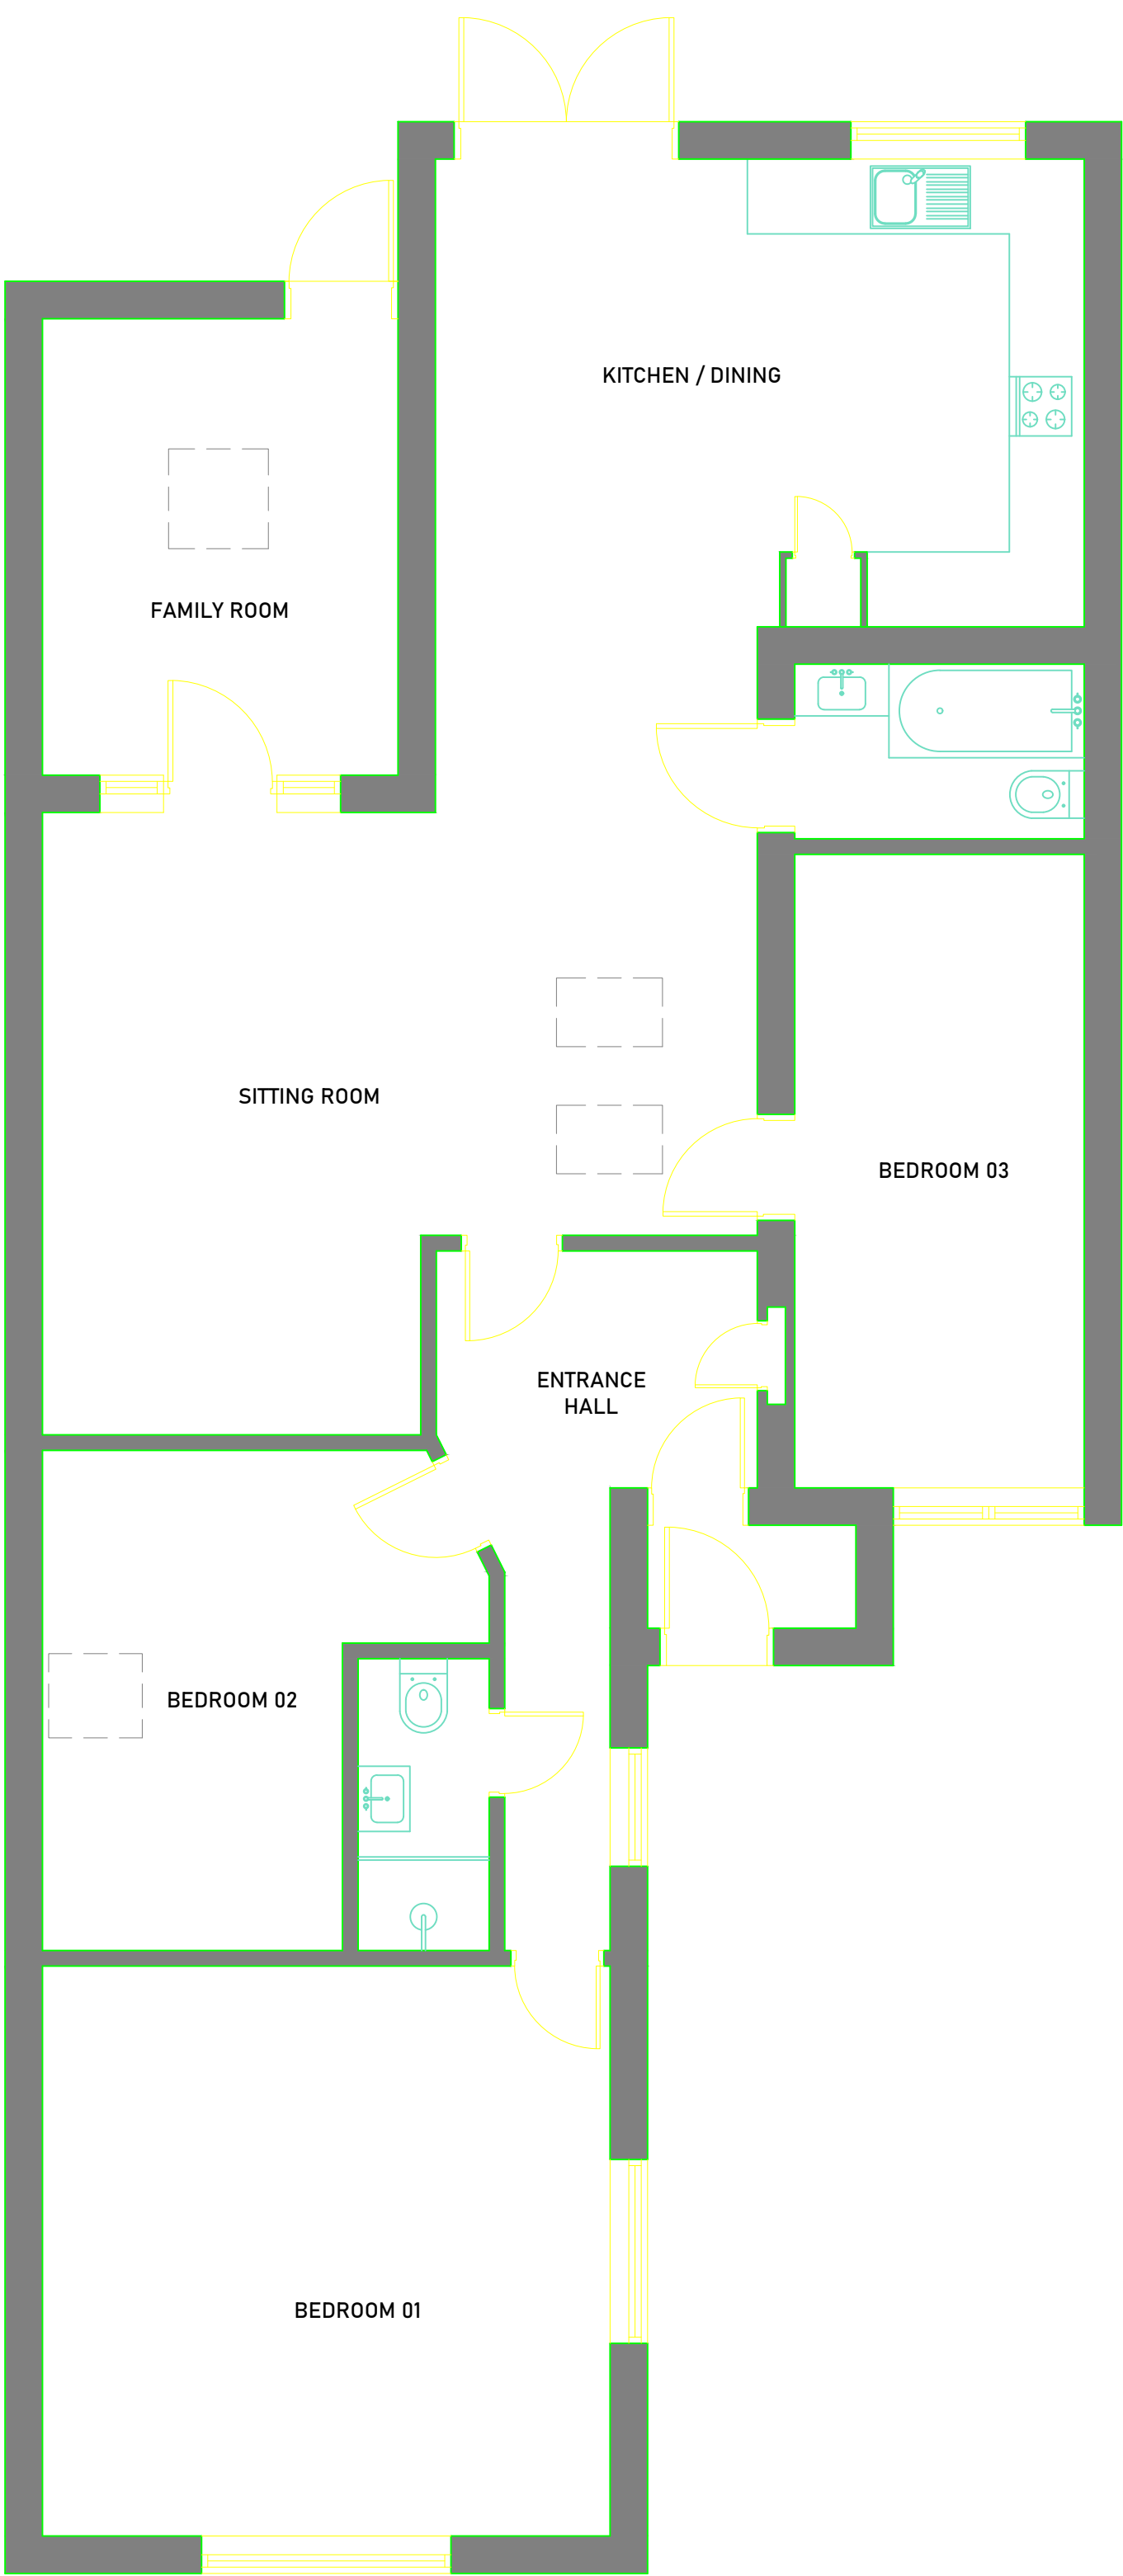



GROUND FLOOR PLAN
1:50

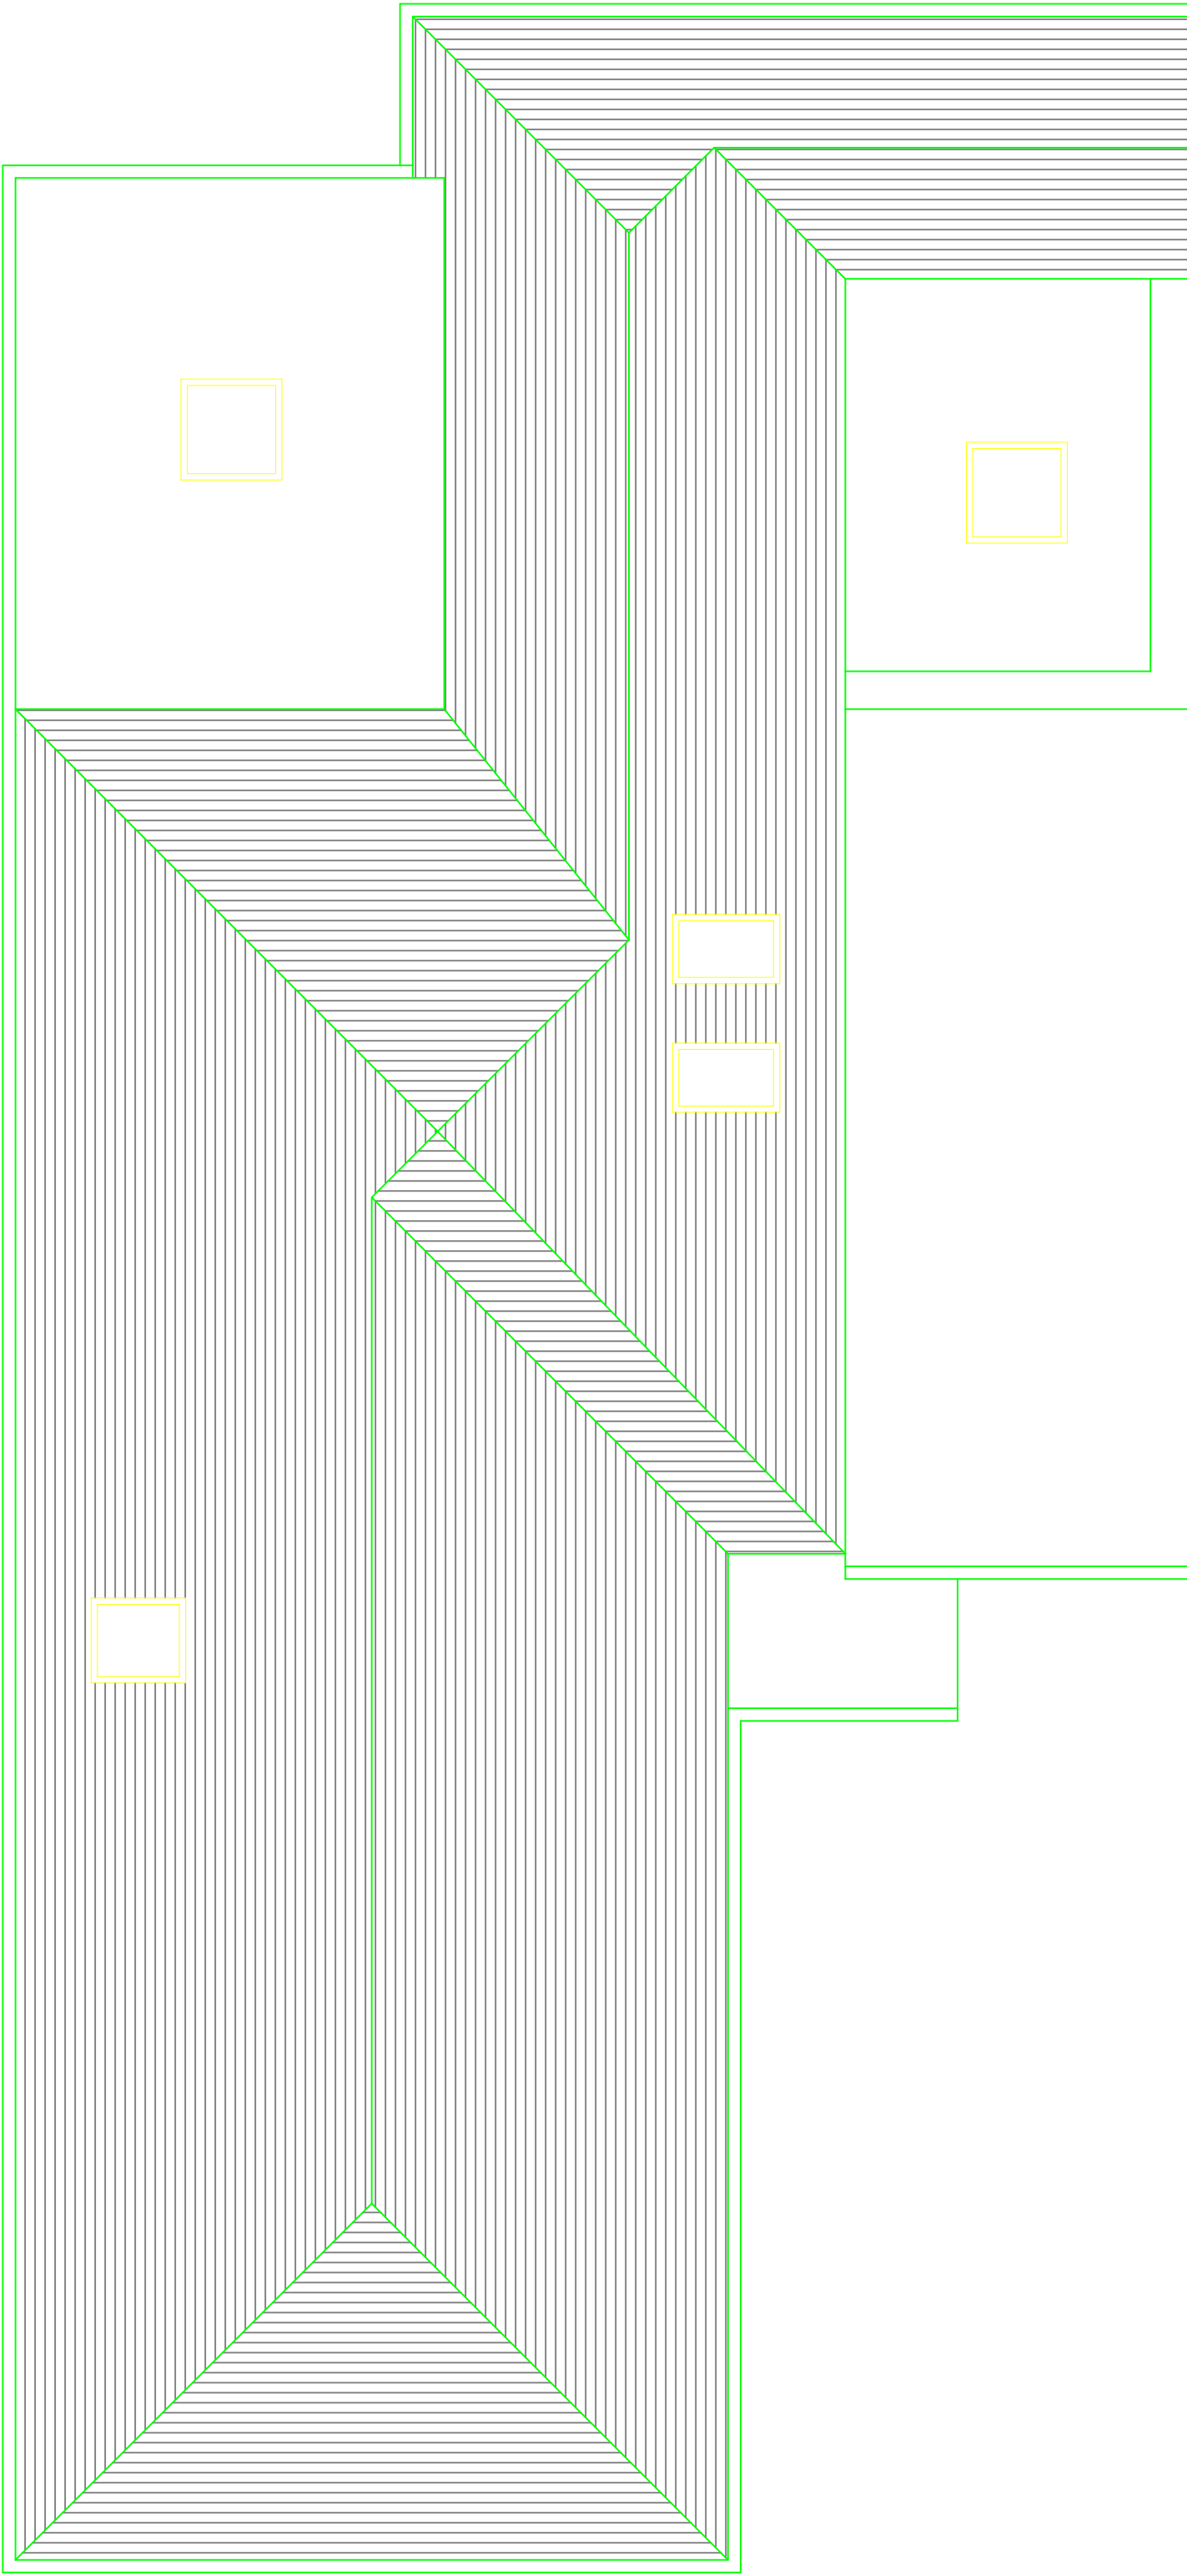


ROOF PLAN
1:50

CLIENT	-
ADDRESS	63 Northwood Way, Northwood HA6 1AU, UK
TITLE	FLOOR PLANS
PROJECT STATUS	PLANNING DRAWING
DATE	13-12-2024
REVISION	
SCALE	1:50 @A1
SHEET No.	PL000
REFERENCE	0010/20/FA
DRAWN BY	

 


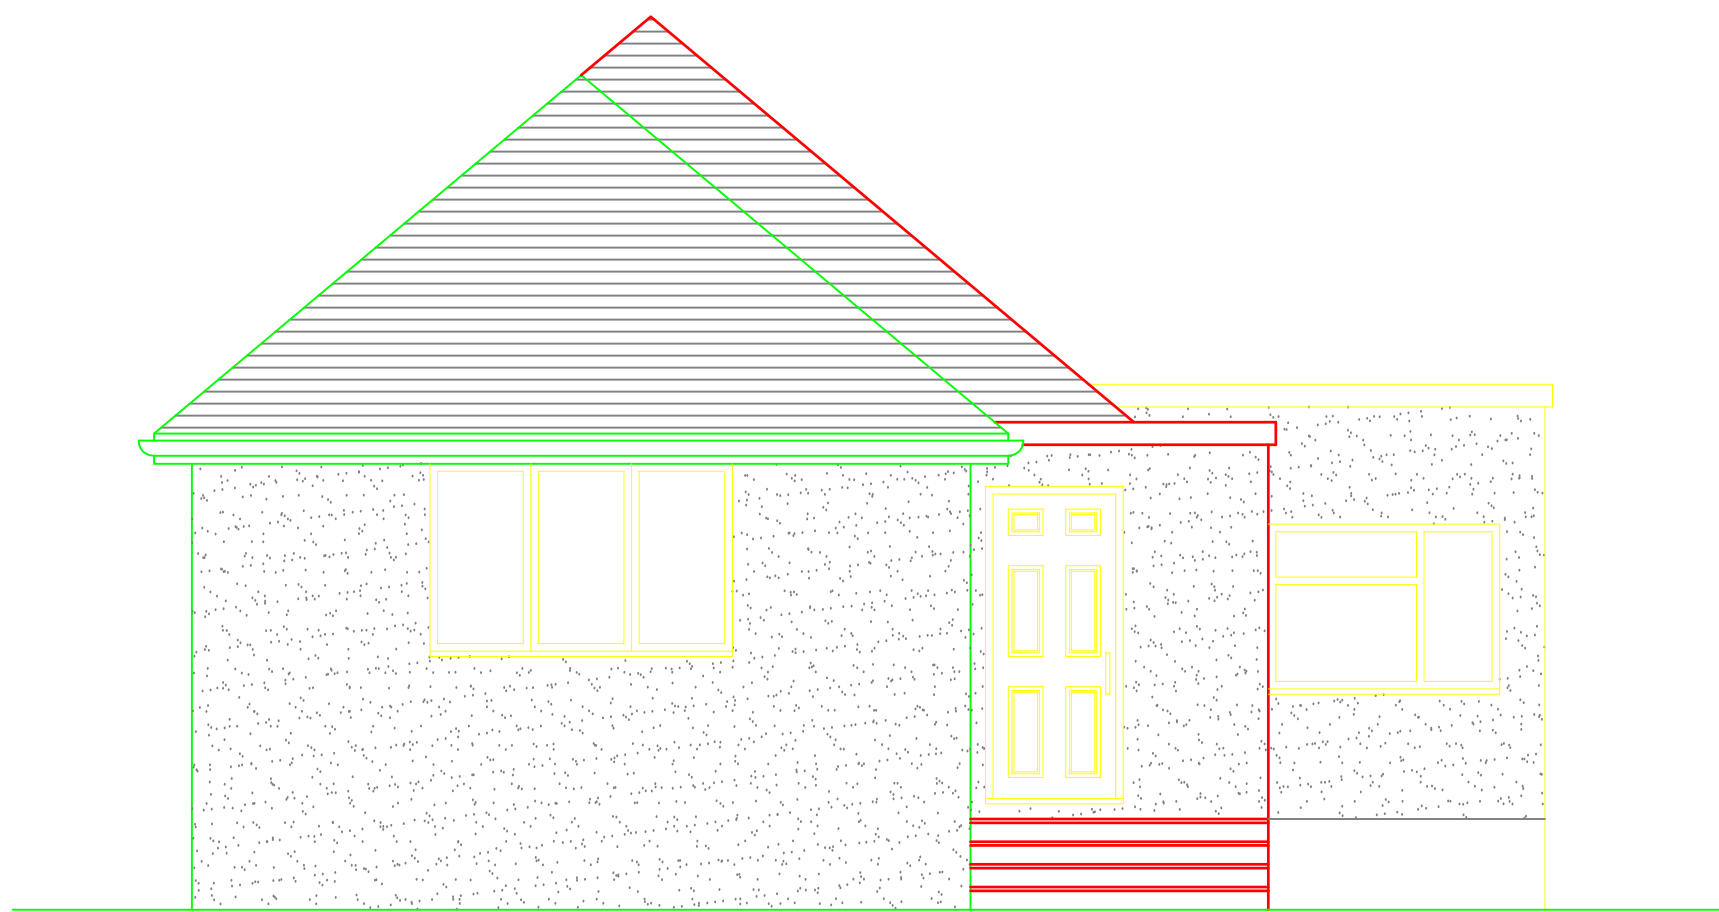


FRONT ELEVATION
1:50

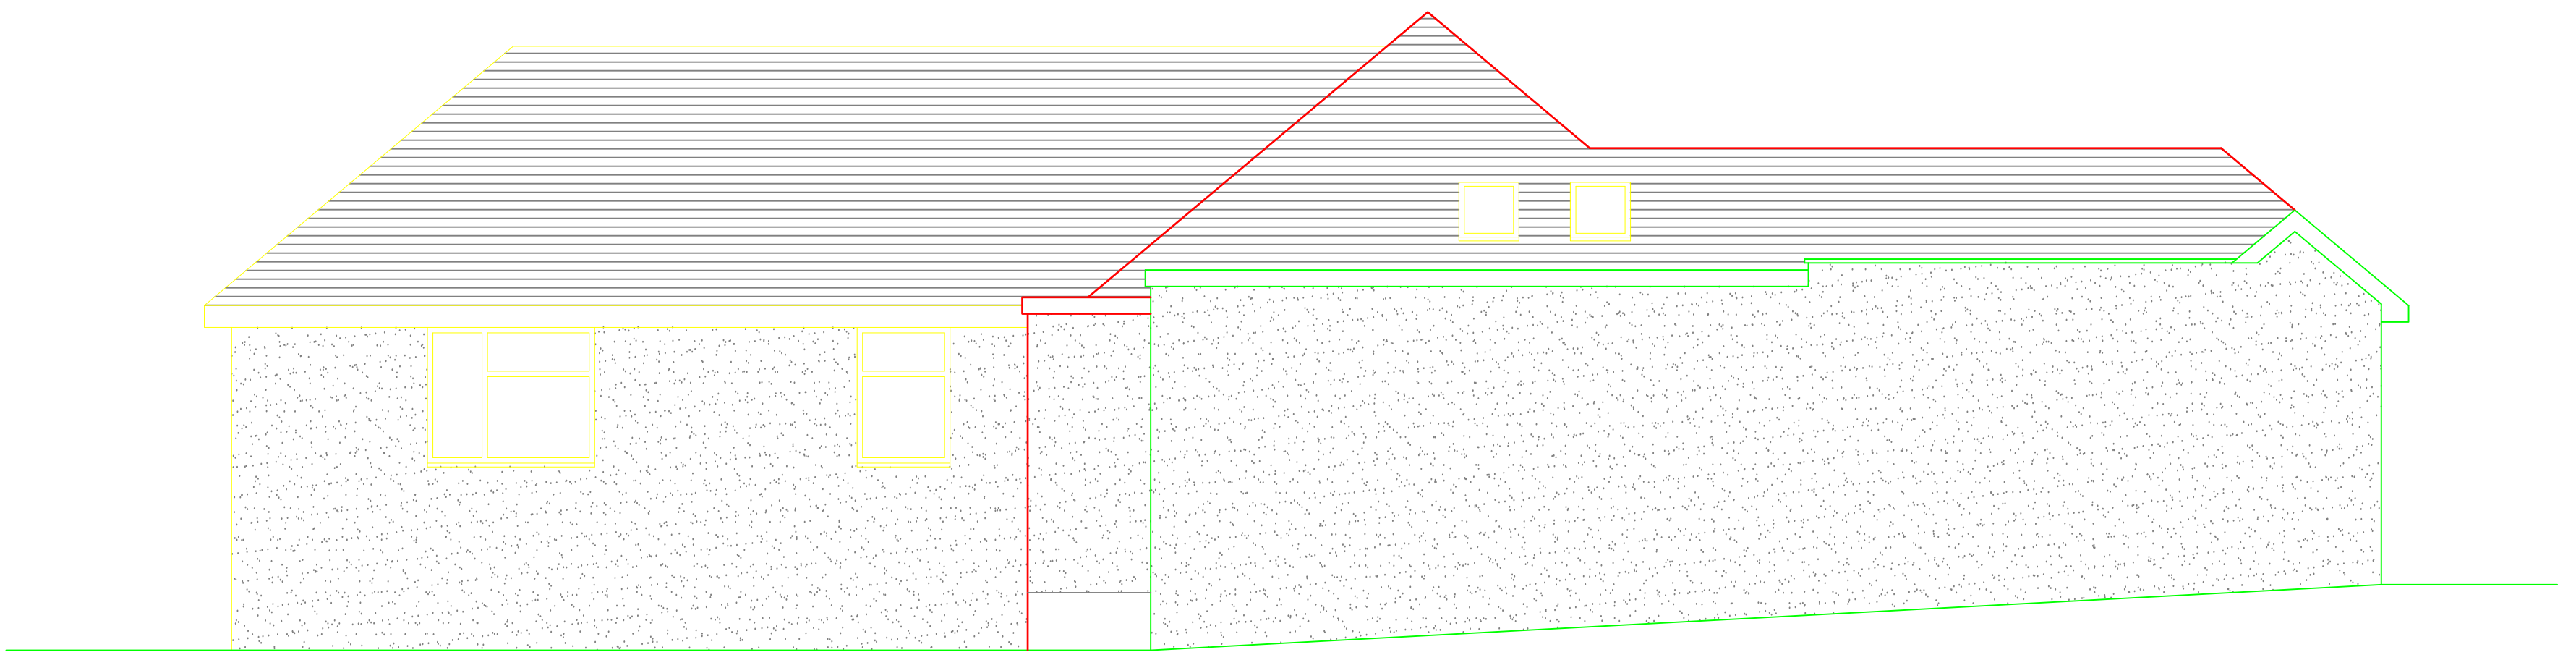

RIGHT ELEVATION
1:50

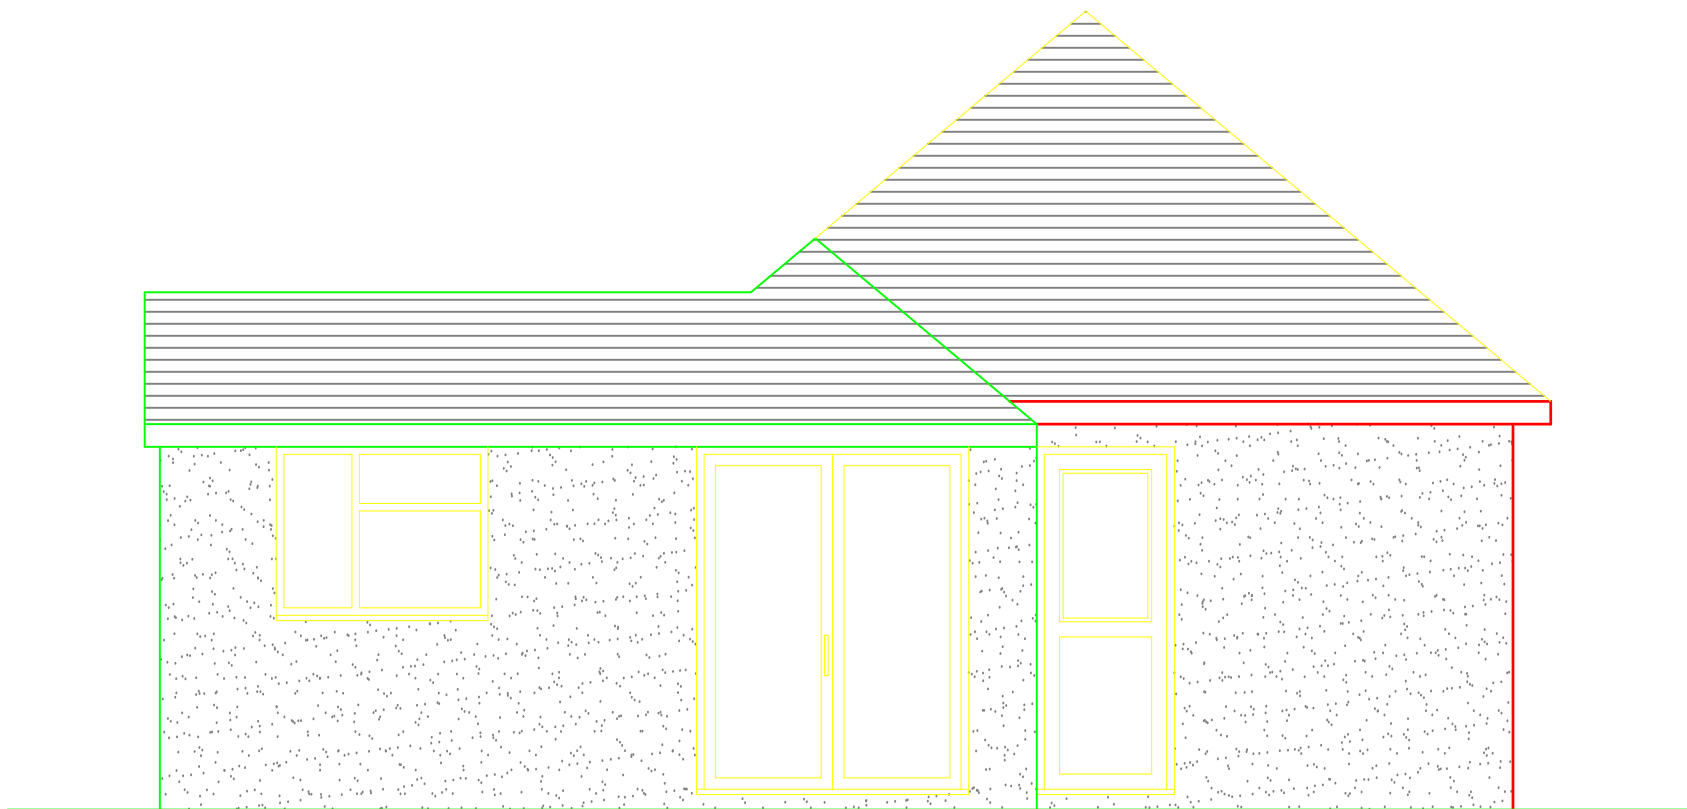

REAR ELEVATION
1:50

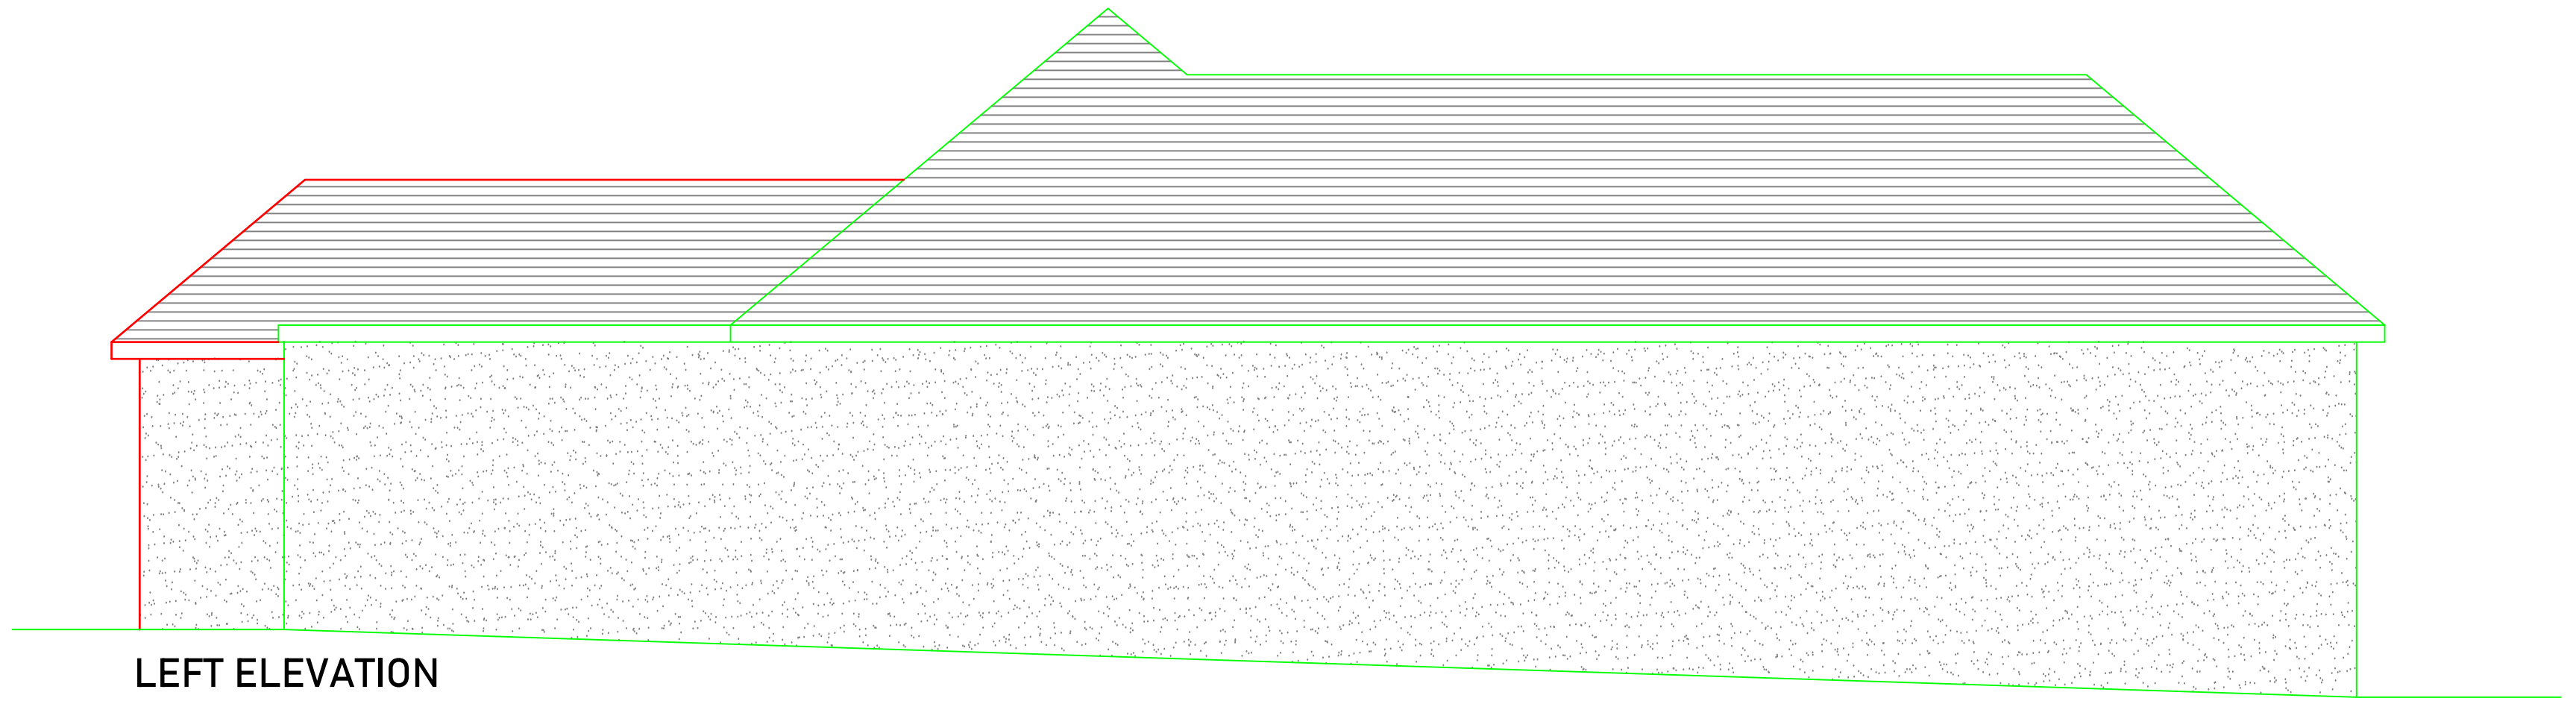

LEFT ELEVATION
1:50

CLIENT	-
ADDRESS	63 Northwood Way, Northwood HA6 1AU, UK
TITLE	ELEVATIONS
PROJECT STATUS	PLANNING DRAWING
DATE	13-12-2024
REVISION	
SCALE	1:50 @A1
SHEET No.	PL000
REFERENCE	0010/20/FA
DRAWN BY	