


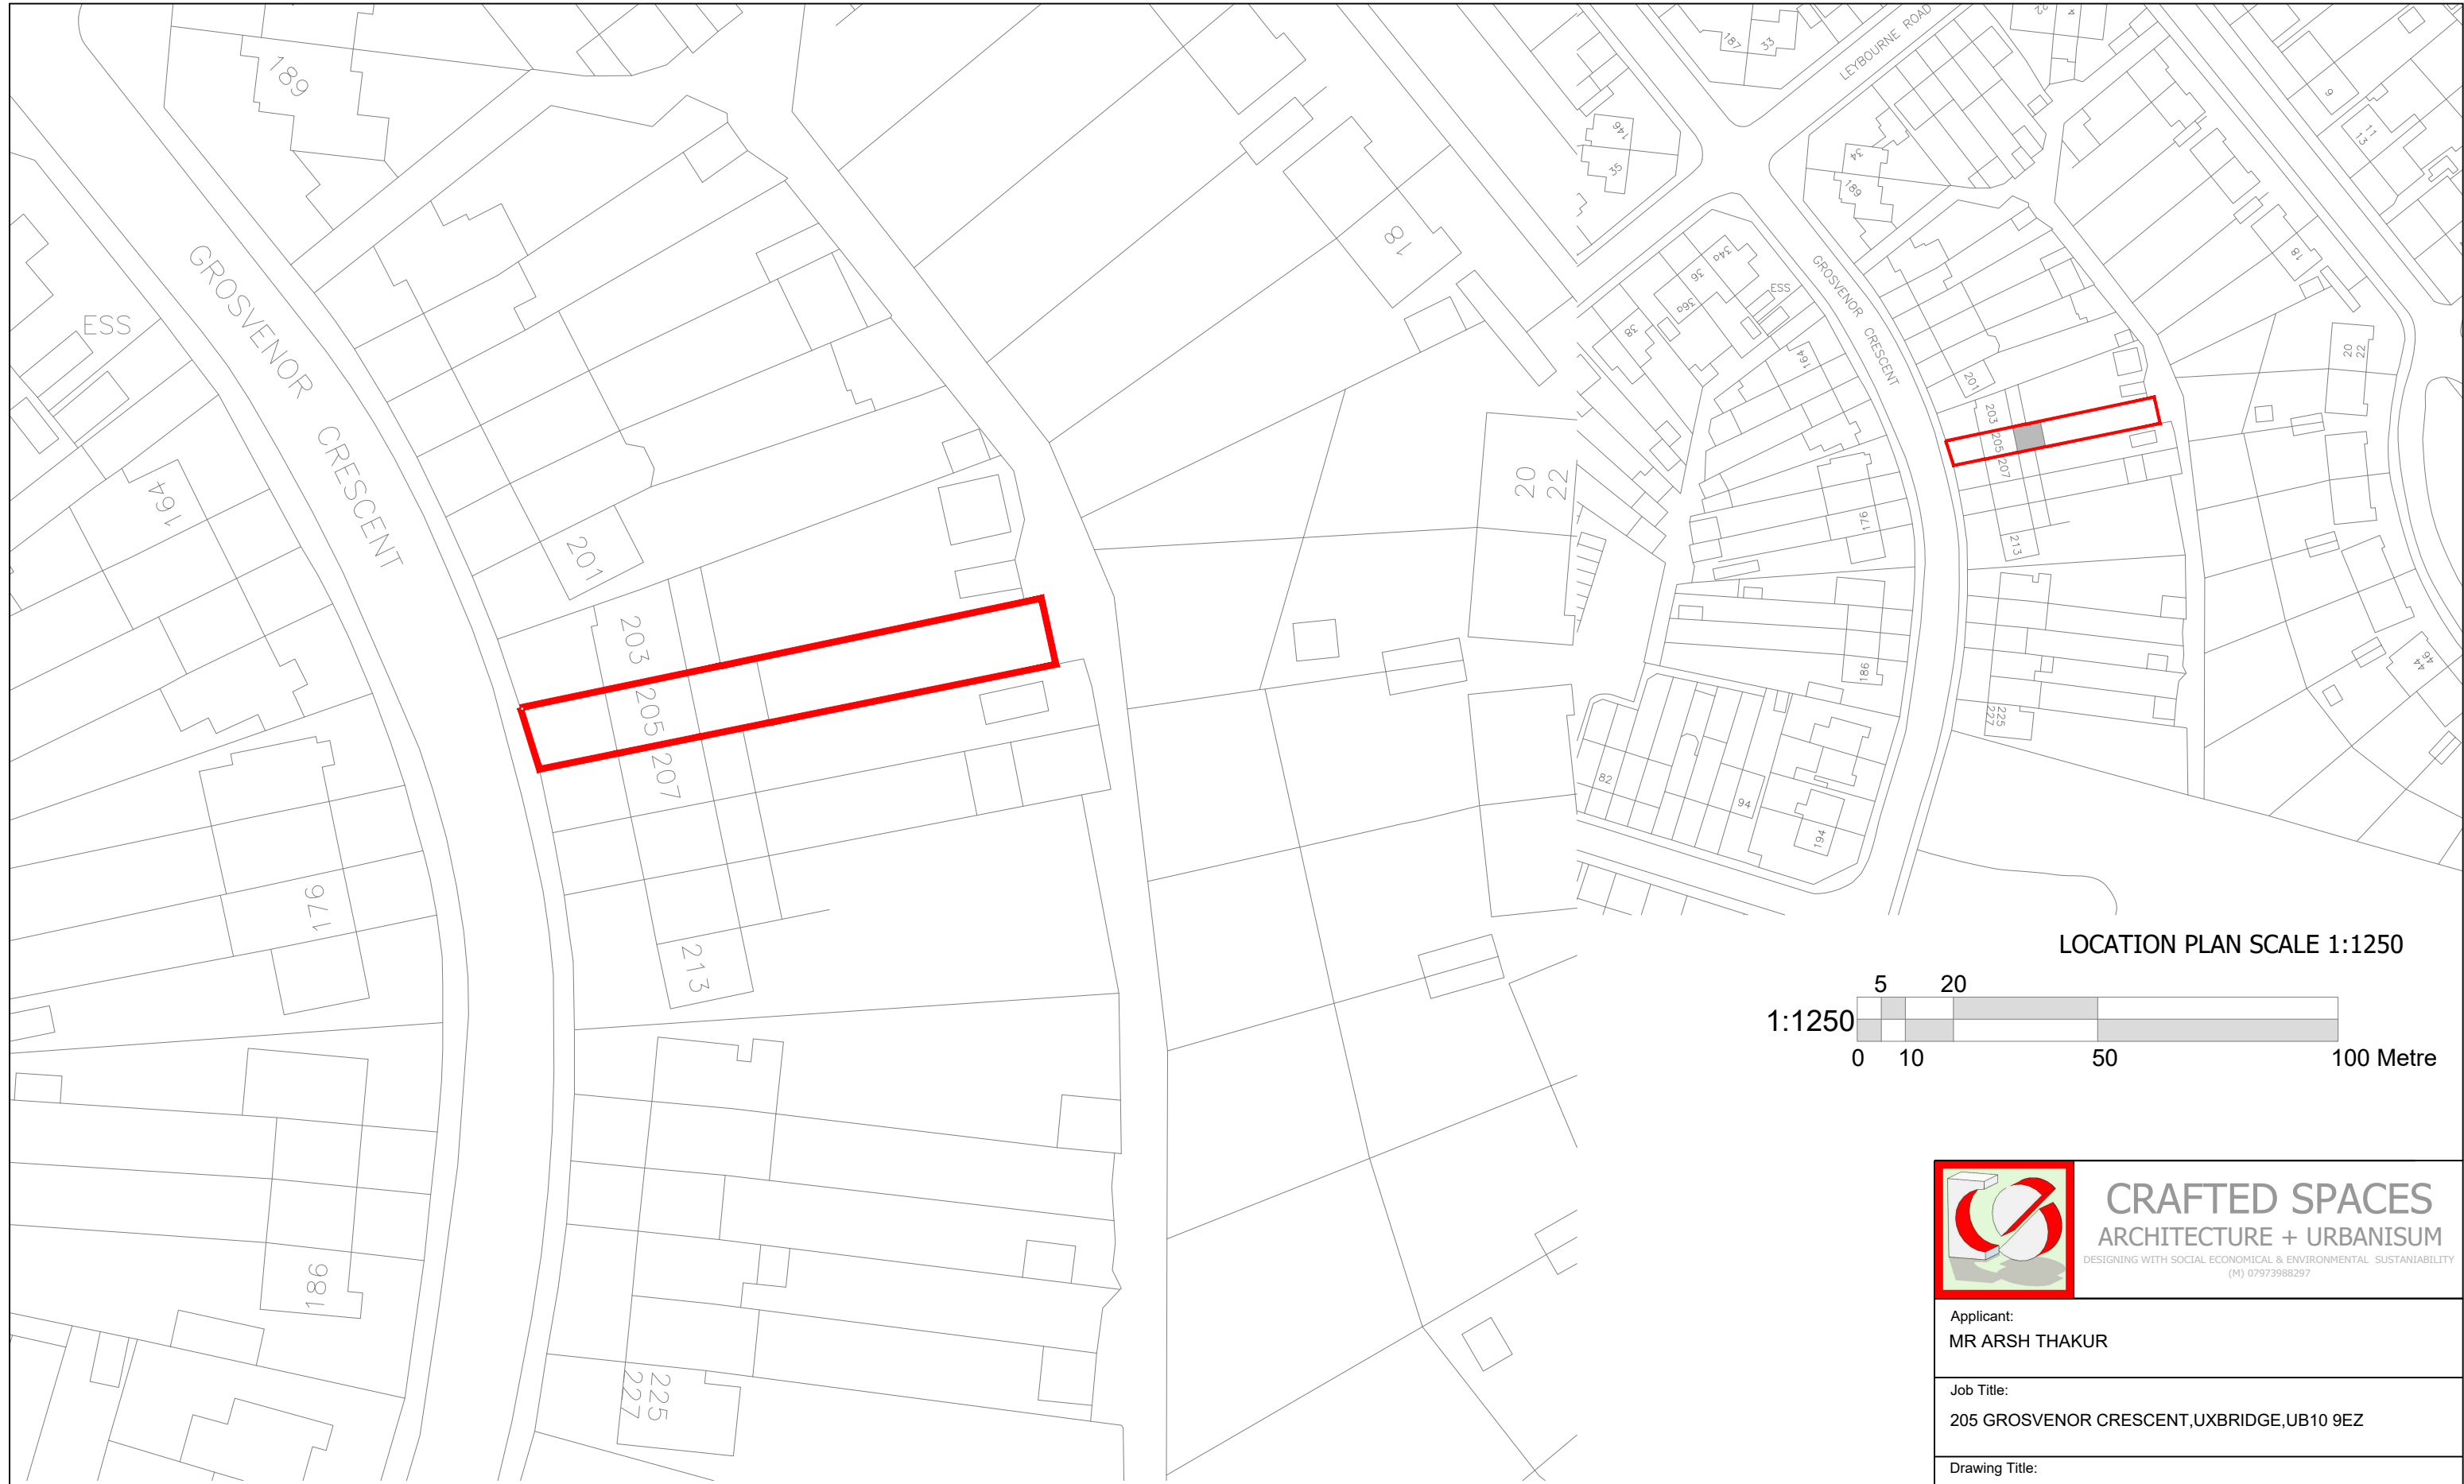
 


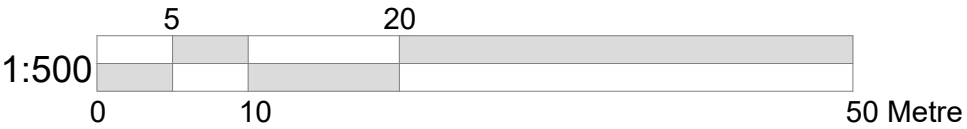

SITE PLAN SCALE 1:500

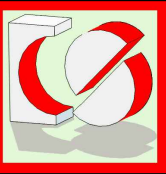

LOCATION PLAN SCALE 1:1250

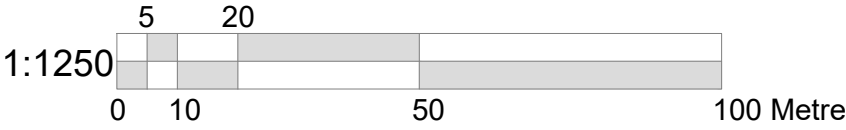

CRAFTED SPACES
ARCHITECTURE + URBANISUM
DESIGNING WITH SOCIAL ECONOMIC & ENVIRONMENTAL SUSTAINABILITY
(M) 07973988297

Applicant: MR ARSH THAKUR			
Job Title: 205 GROSVENOR CRESCENT, UXBRIDGE, UB10 9EZ			
Drawing Title: BLOCK AND LOCATION PLAN			
Scale: AS SHOWN Date: 11/06/2024	Drawing No. PA-2425-00	Print Size A3	Revision
Drawing Status FOR PLANNING APPROVAL			

