



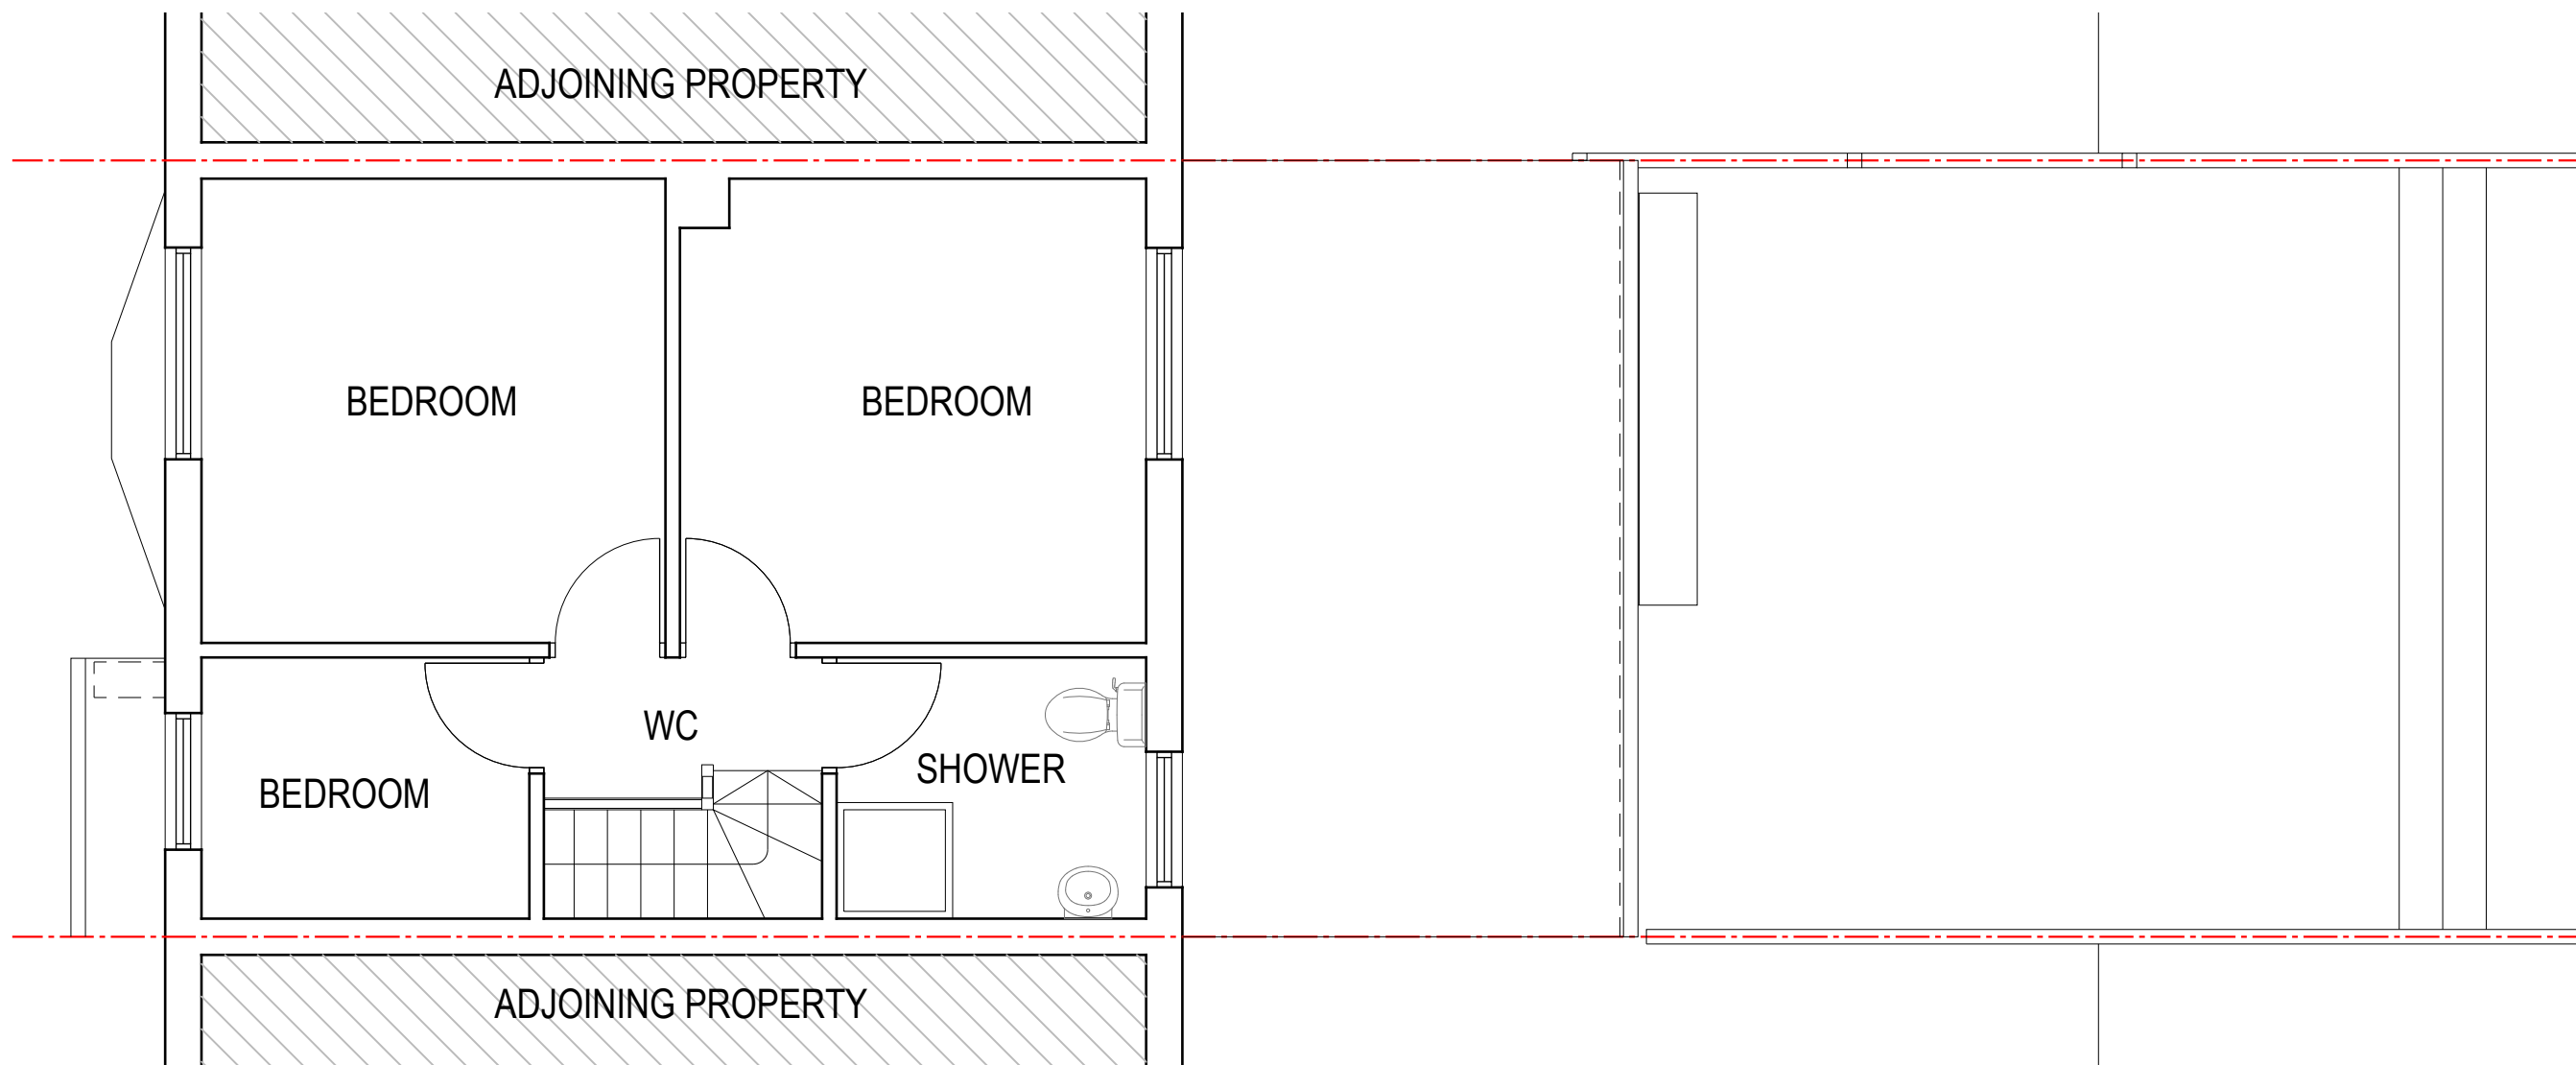

EXISTING FIRST FLOOR PLAN

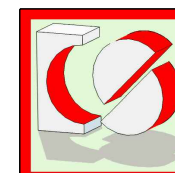

CRAFTED SPACES
ARCHITECTURE + URBANISUM
DESIGNING WITH SOCIAL ECONOMICAL & ENVIRONMENTAL SUSTAINABILITY
(M) 07973988297

Applicant: MR ARSH THAKUR			
Job Title: 205 GROSVENOR CRESCENT, UXBRIDGE, UB10 9EZ			
Drawing Title: EXISTING FIRST FLOOR PLAN			
Scale: 1:50 Date: 11/06/2024	Drawing No. PA-2425-02	Print Size A3	Revision
Drawing Status FOR PLANNING APPROVAL			

