



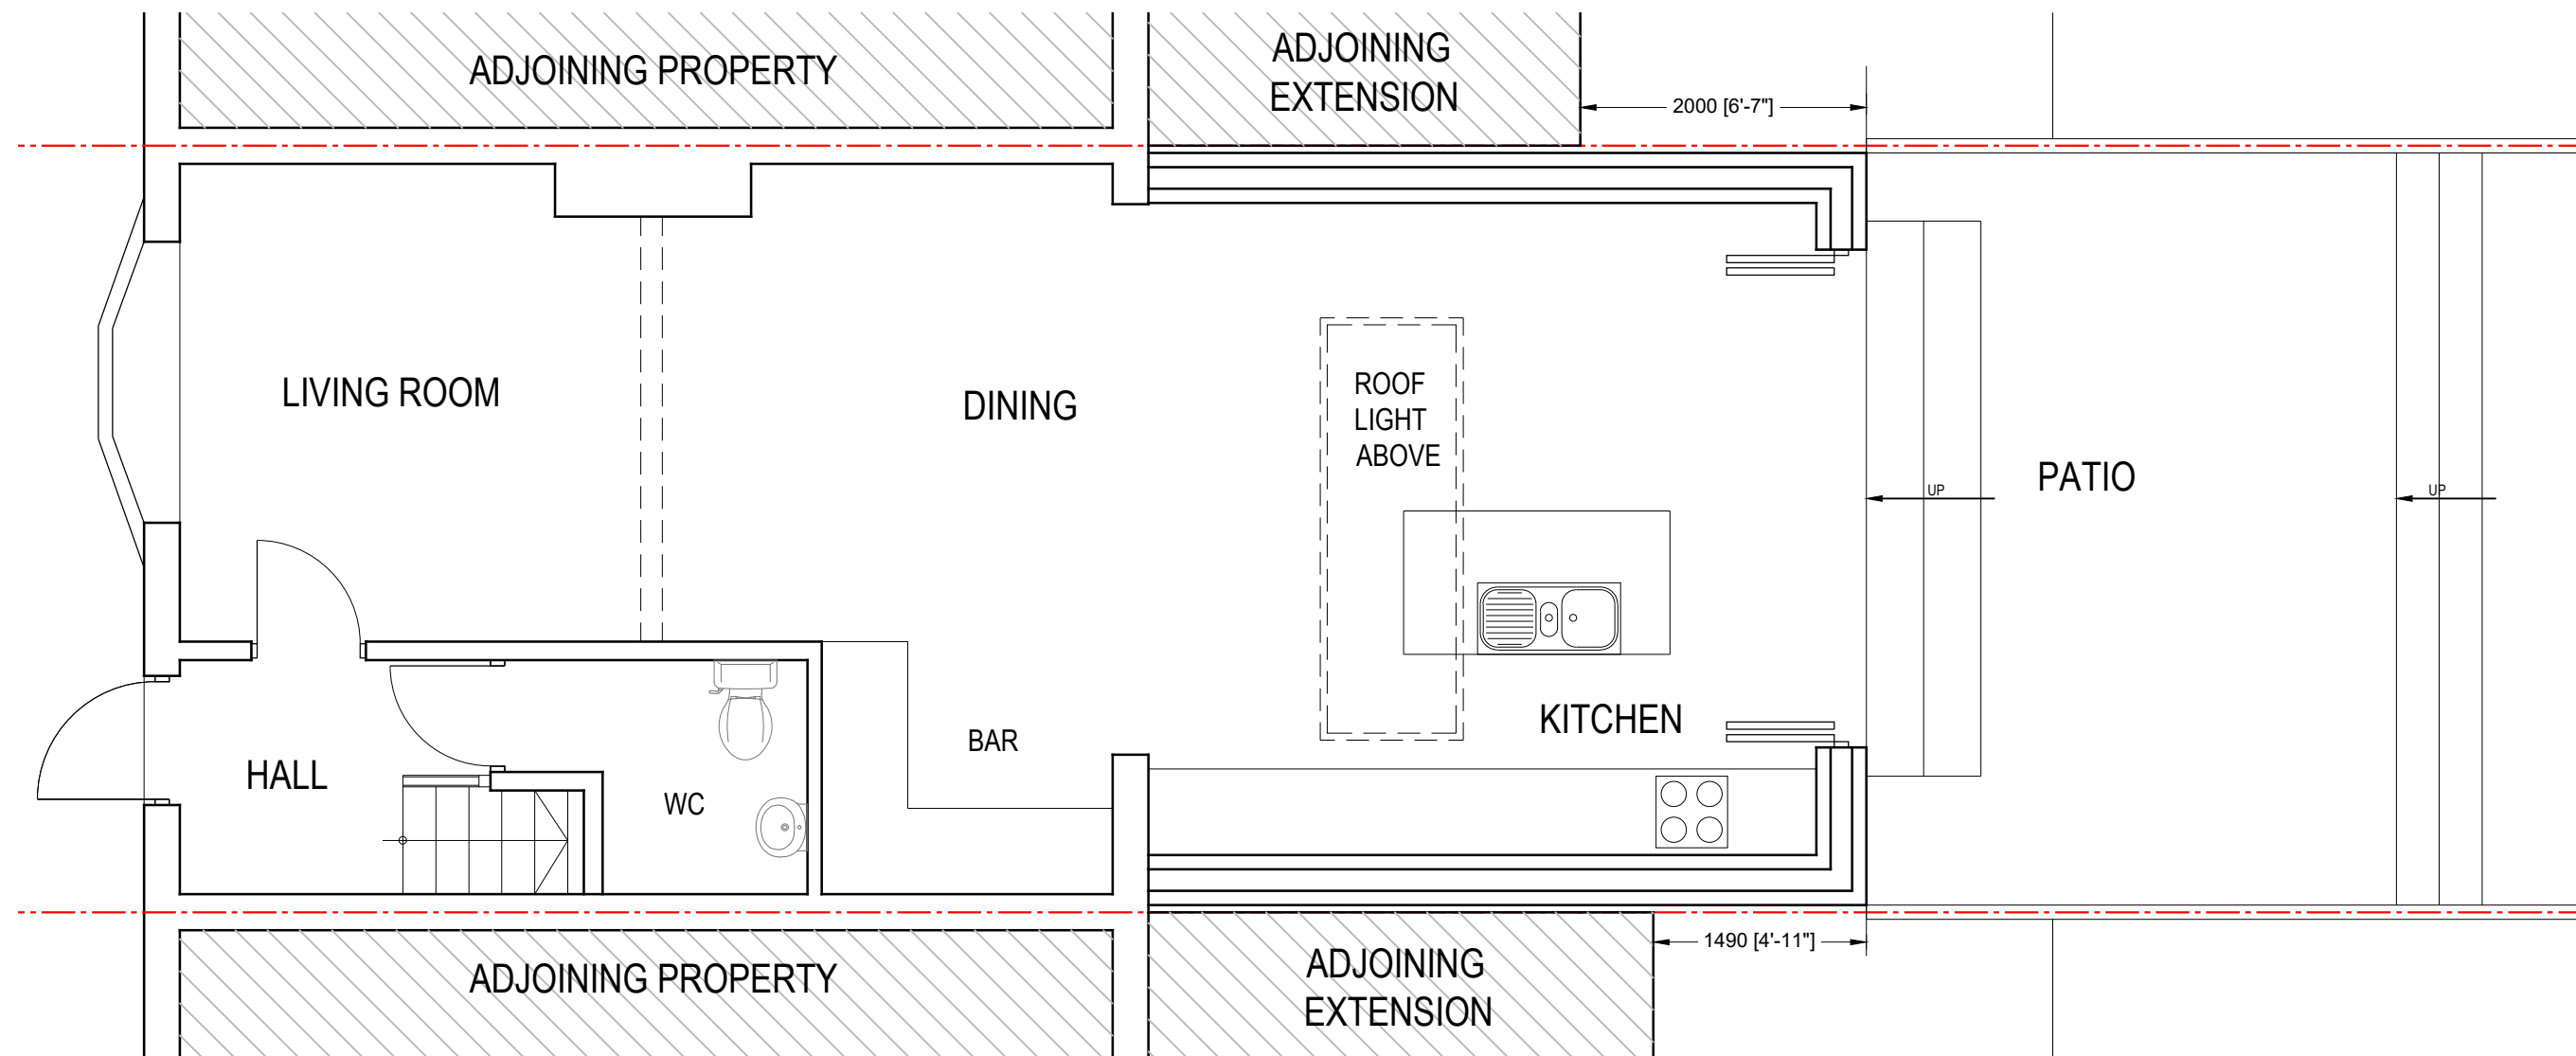

PROPOSED GROUND FLOOR PLAN

REV-A PP 03/10/2024 Dwg revised.

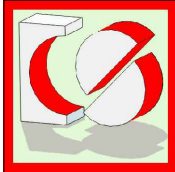

CRAFTED SPACES
ARCHITECTURE + URBANISUM
DESIGNING WITH SOCIAL ECONOMICAL & ENVIRONMENTAL SUSTAINABILITY
(M) 07973988297

Applicant:
MR ARSH THAKUR

Job Title:
205 GROSVENOR CRESCENT, UXBRIDGE, UB10 9EZ

Drawing Title:
PROPOSED GROUND FLOOR PLAN

Scale: 1:50
Date: 11/06/2024

Drawing No.
PA-2425-05

Print Size
A3

Revision
A

Drawing Status
FOR PLANNING APPROVAL

