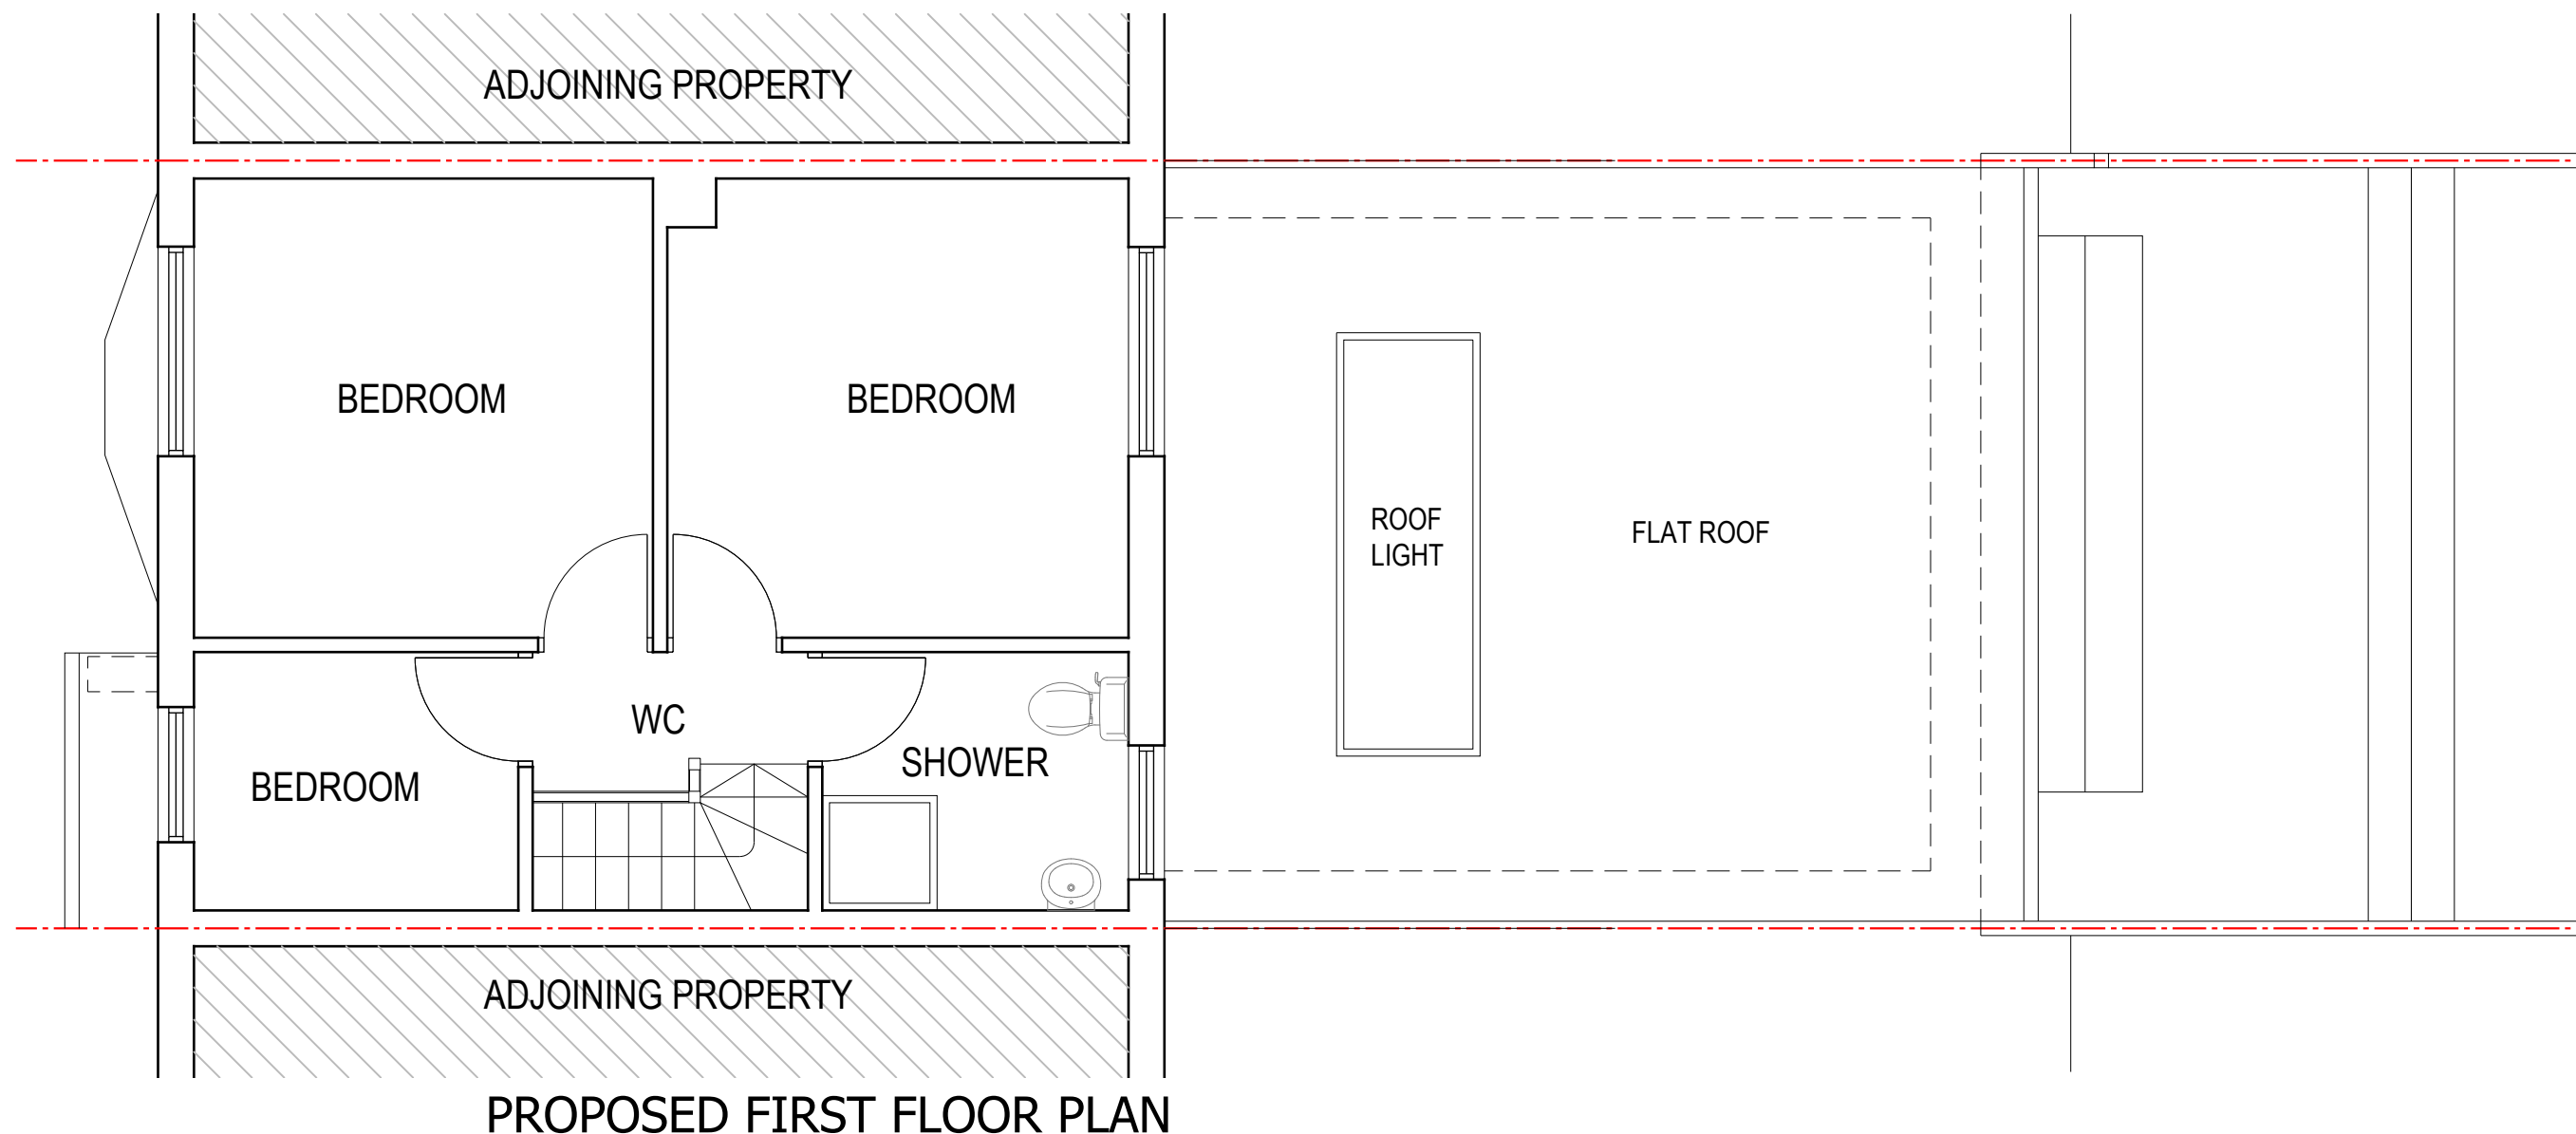


CRAFTED SPACES
ARCHITECTURE + URBANISUM
DESIGNING WITH SOCIAL ECONOMICAL & ENVIRONMENTAL SUSTAINABILITY
(M) 07973988297

Applicant:
MR ARSH THAKUR

Job Title:
205 GROSVENOR CRESCENT, UXBRIDGE, UB10 9EZ

Drawing Title:
PROPOSED FIRST FLOOR PLAN

Scale: 1:50
Date: 11/06/2024

Drawing No.
PA-2425-06

Print Size
A3

Revision

Drawing Status
FOR PLANNING APPROVAL

