



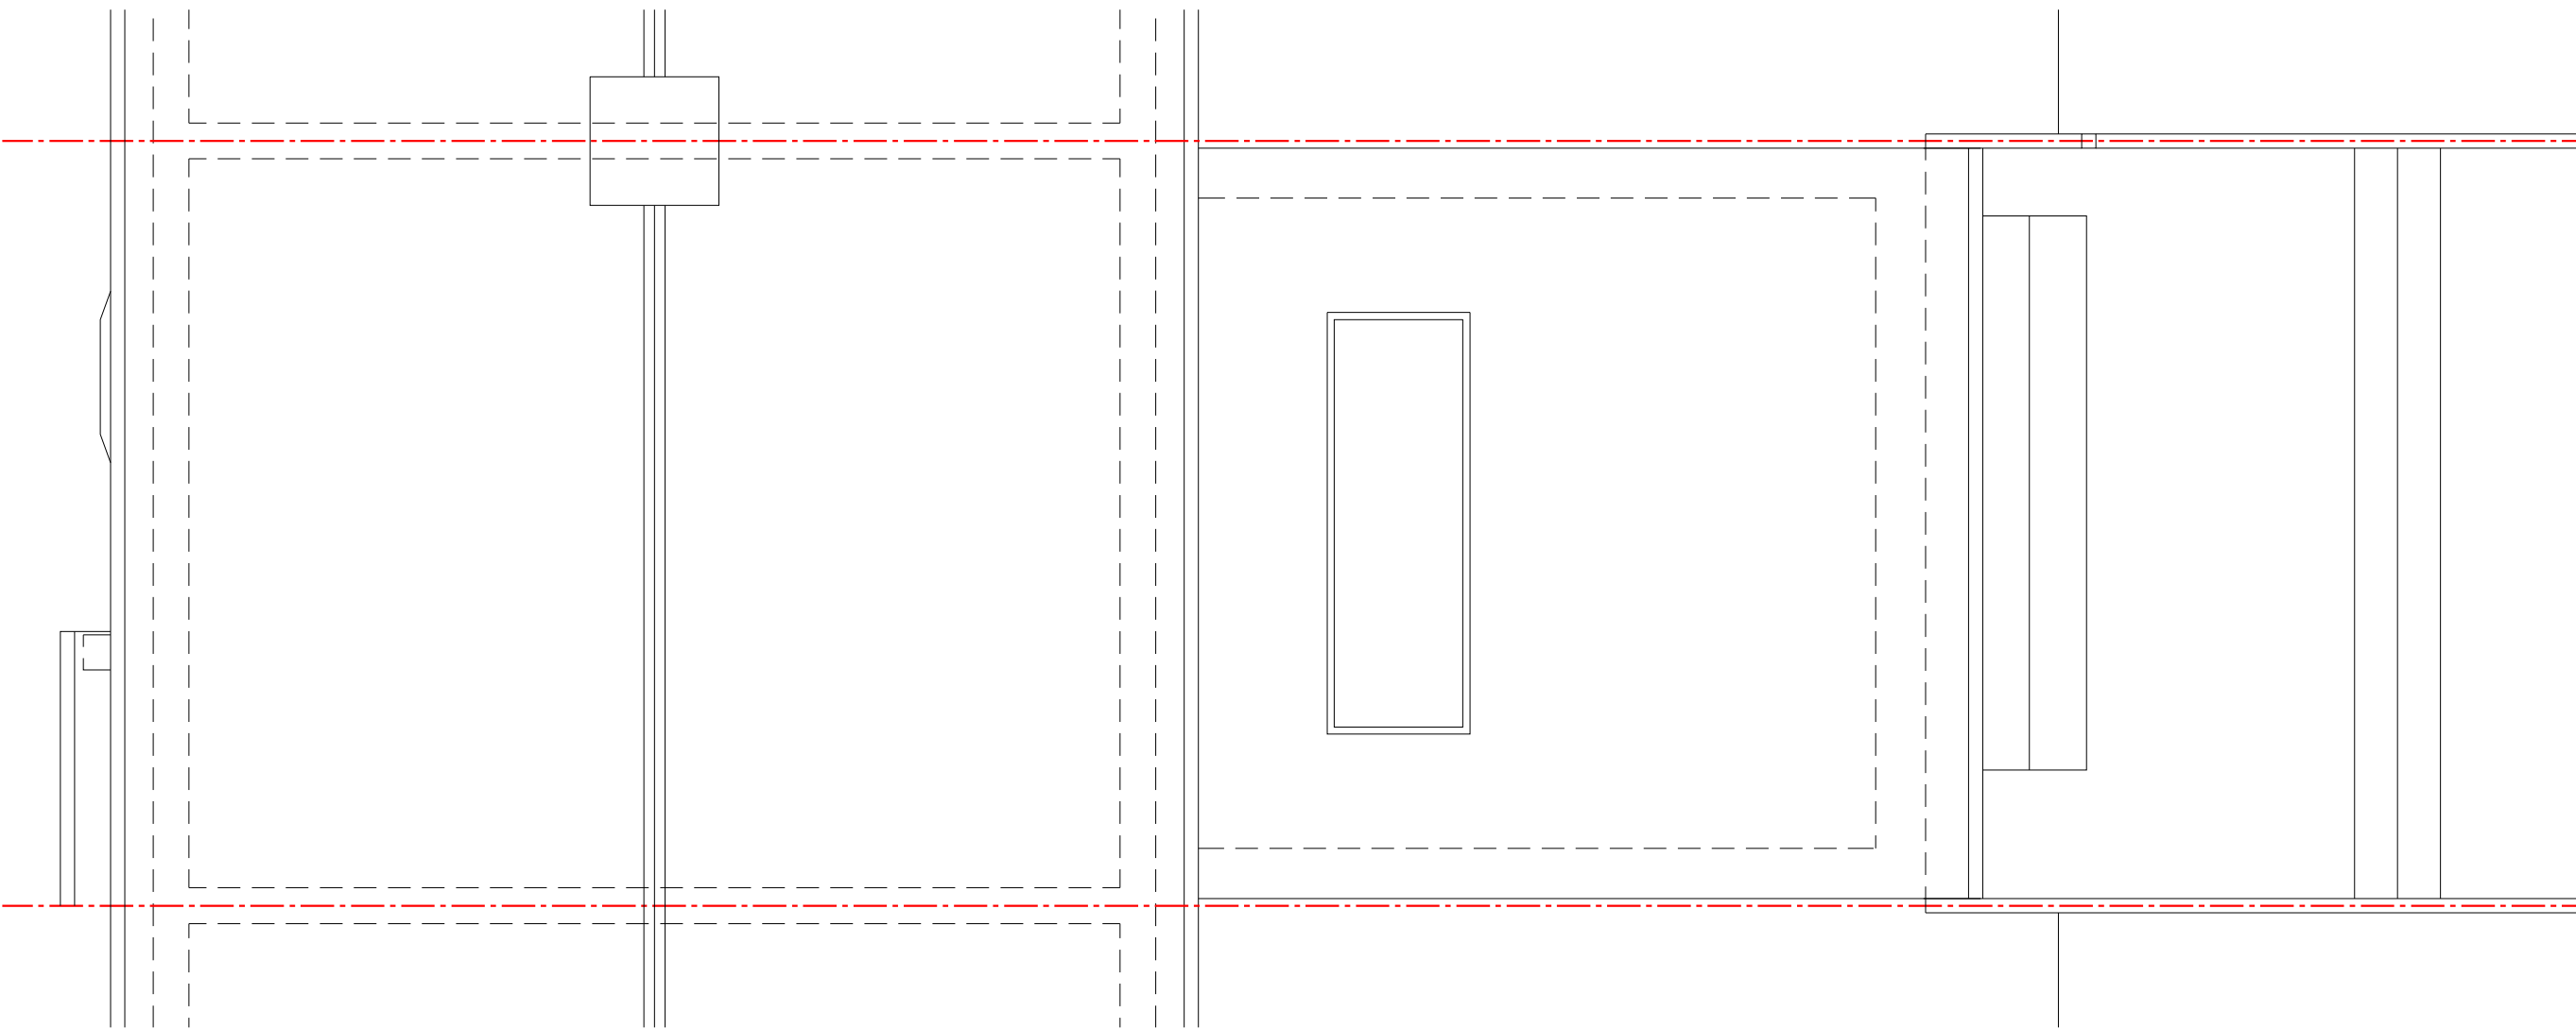

PROPOSED ROOF PLAN

REV-A PP 03/10/2024 Dwg revised.

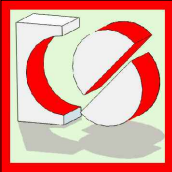

**CRAFTED SPACES**  
**ARCHITECTURE + URBANISUM**  
DESIGNING WITH SOCIAL ECONOMICAL & ENVIRONMENTAL SUSTANIABILITY  
(M) 07973988297

Applicant:  
MR ARSH THAKUR

Job Title:  
205 GROSVENOR CRESCENT, UXBRIDGE, UB10 9EZ

Drawing Title:  
PROPOSED ROOF PLAN

Scale: 1:50  
Date: 11/06/2024

Drawing No.  
PA-2425-07

Print Size  
**A3**

Revision  
**A**

Drawing Status  
**FOR PLANNING APPROVAL**

