




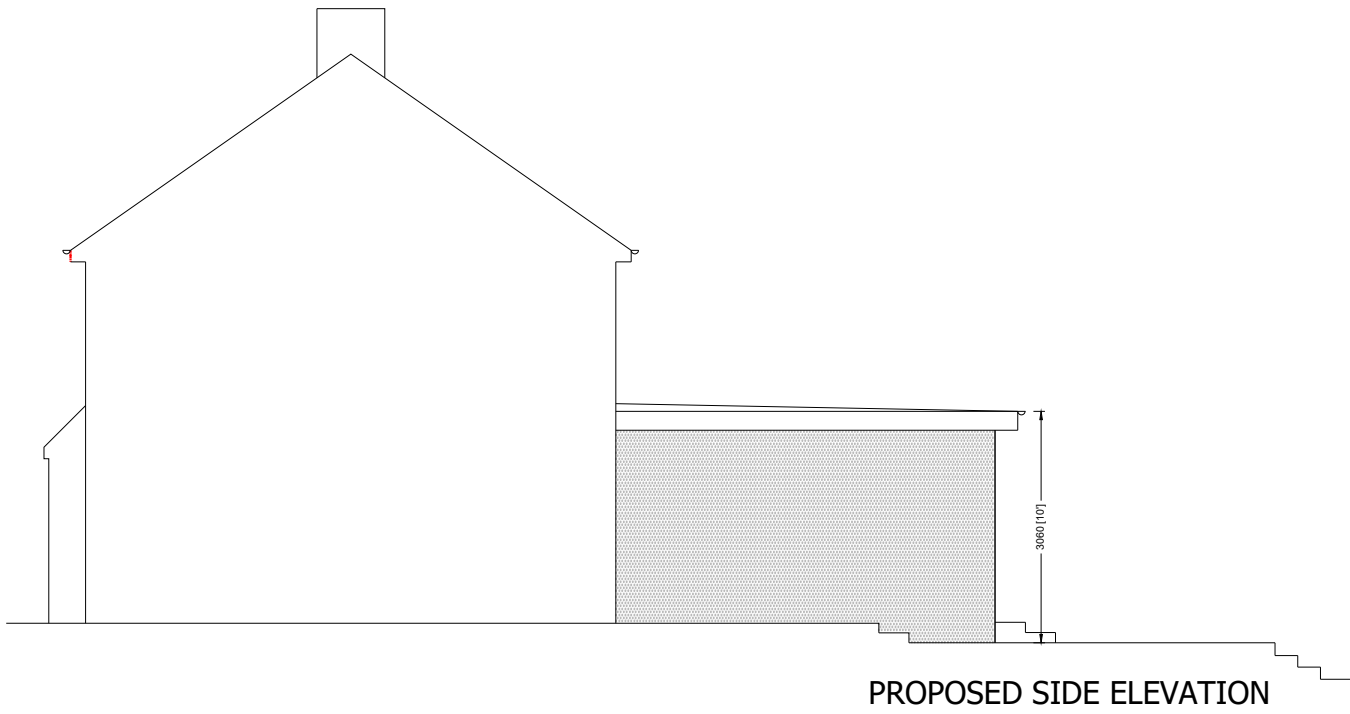


PROPOSED SIDE ELEVATION

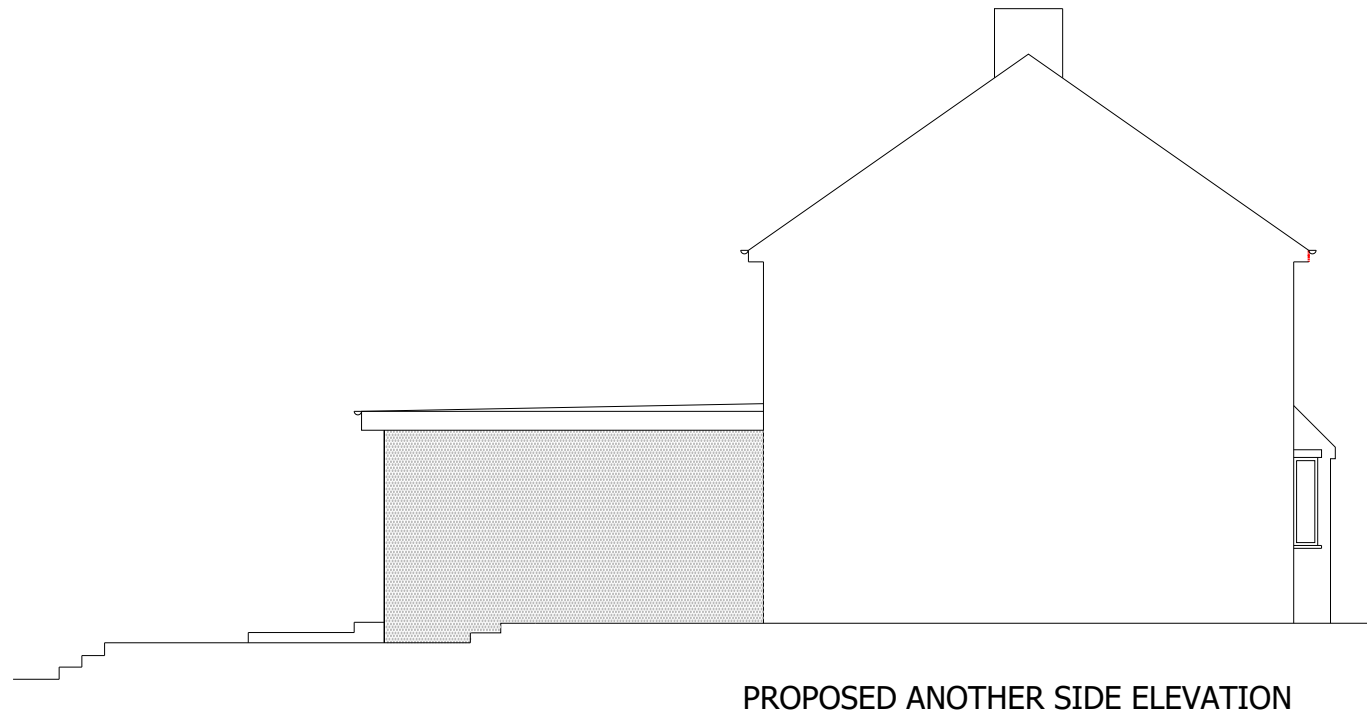

PROPOSED ANOTHER SIDE ELEVATION

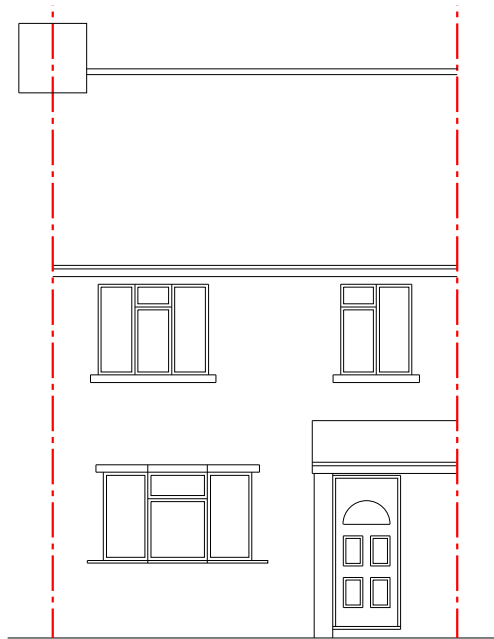


PROPOSED FRONT ELEVATION

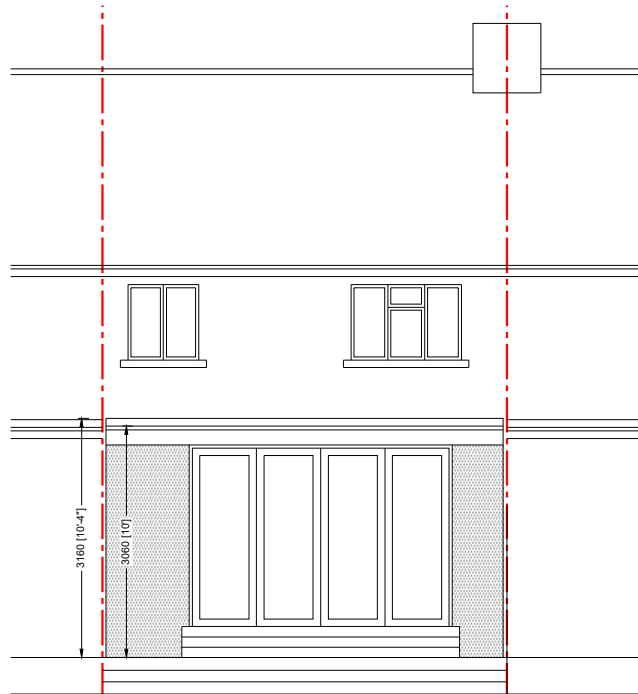

PROPOSED REAR ELEVATION

REV-A PP 03/10/2024 Dwg revised.

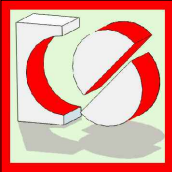

CRAFTED SPACES
ARCHITECTURE + URBANISUM
DESIGNING WITH SOCIAL ECONOMIC & ENVIRONMENTAL SUSTAINABILITY
(M) 07973988297

Applicant:
MR ARSH THAKUR

Job Title:
205 GROSVENOR CRESCENT, UXBRIDGE, UB10 9EZ

Drawing Title:
PROPOSED ELEVATIONS

Scale: 1:100 Date: 11/06/2024	Drawing No. PA-2425-08	Print Size A3	Revision A
----------------------------------	---------------------------	------------------	---------------

Drawing Status
FOR PLANNING APPROVAL

PROPOSED MATERIALS USED IN ANY EXTERIOR WORK WOULD BE OF A SIMILAR APPEARANCE TO THOSE USED IN THE CONSTRUCTION OF THE EXTERIOR OF THE EXISTING DWELLING HOUSE

