




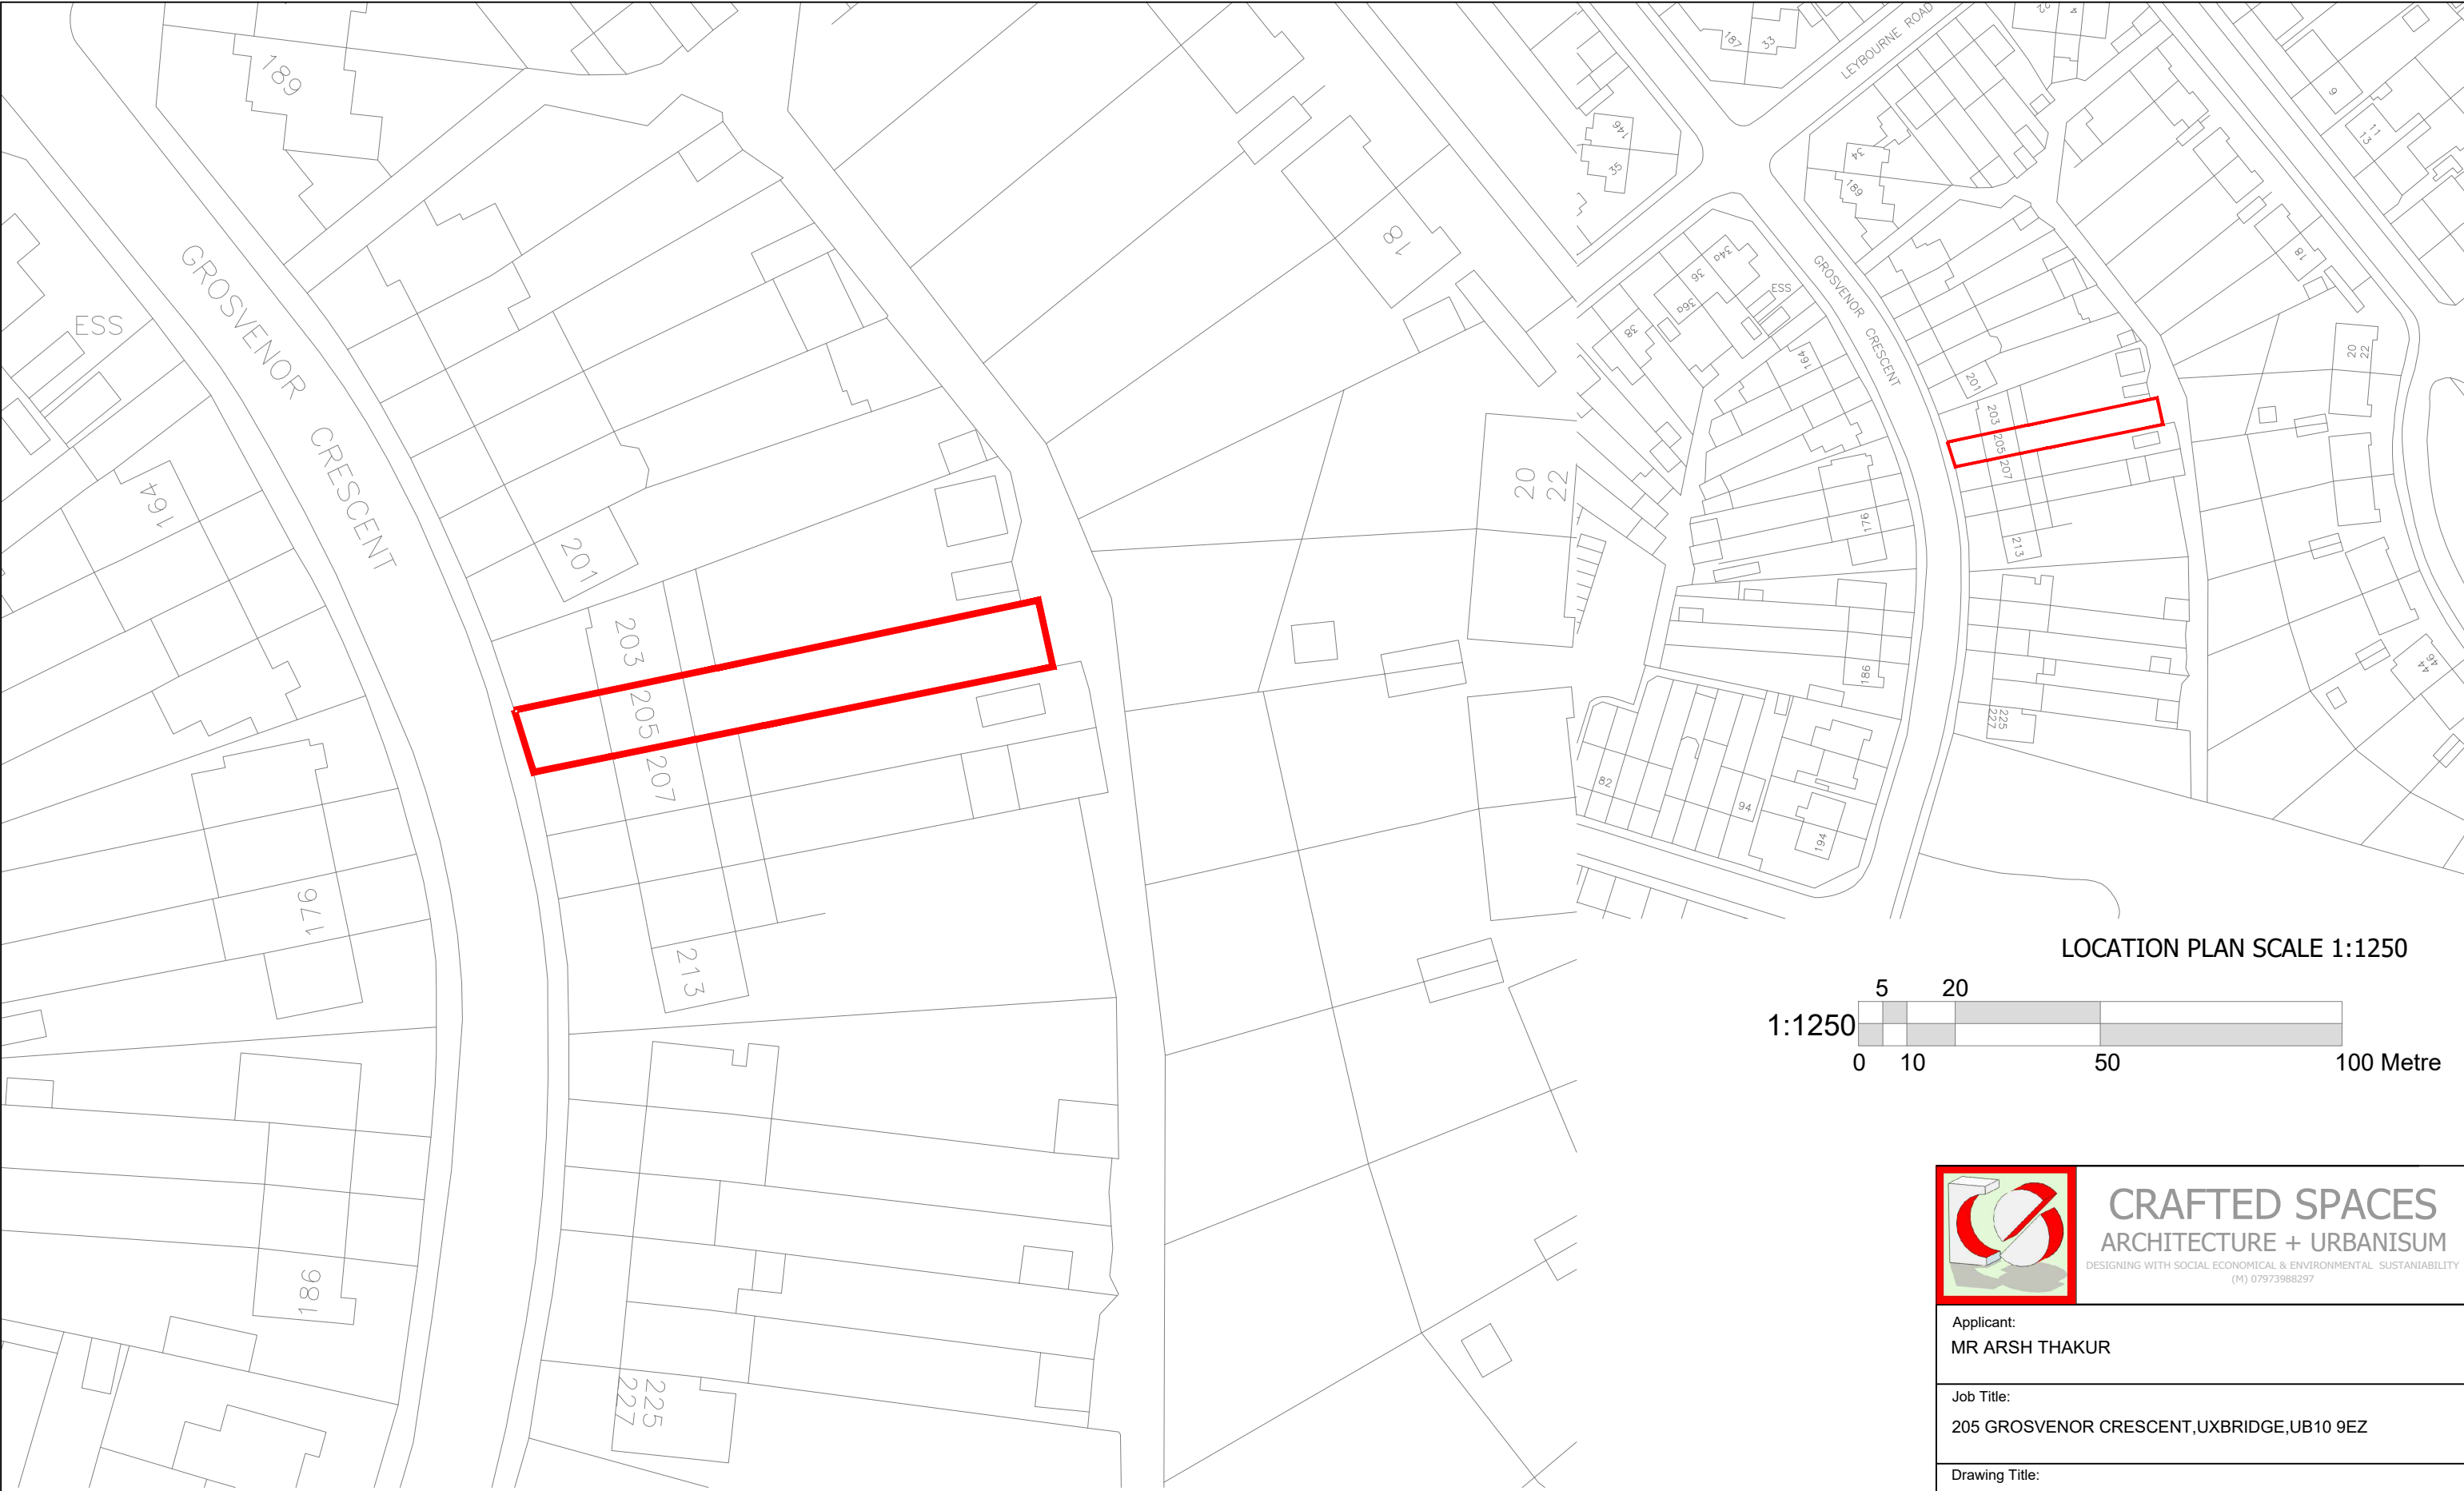

SITE PLAN SCALE 1:500

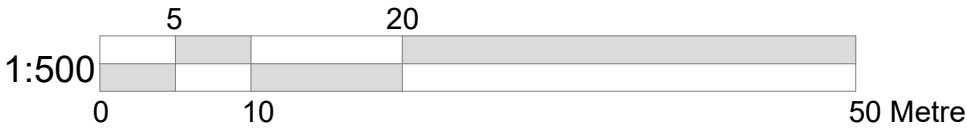

LOCATION PLAN SCALE 1:1250

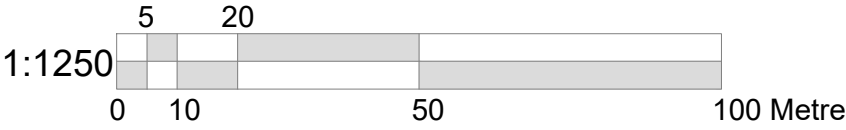

CRAFTED SPACES
ARCHITECTURE + URBANISUM
DESIGNING WITH SOCIAL ECONOMICAL & ENVIRONMENTAL SUSTAINABILITY
(M) 07973988297

Applicant: MR ARSH THAKUR			
Job Title: 205 GROSVENOR CRESCENT, UXBRIDGE, UB10 9EZ			
Drawing Title: BLOCK AND LOCATION PLAN			
Scale: AS SHOWN Date: 01/10/2024	Drawing No. PD-2425-00	Print Size A3	Revision
Drawing Status FOR LAWFUL DEVELOPMENT			

