

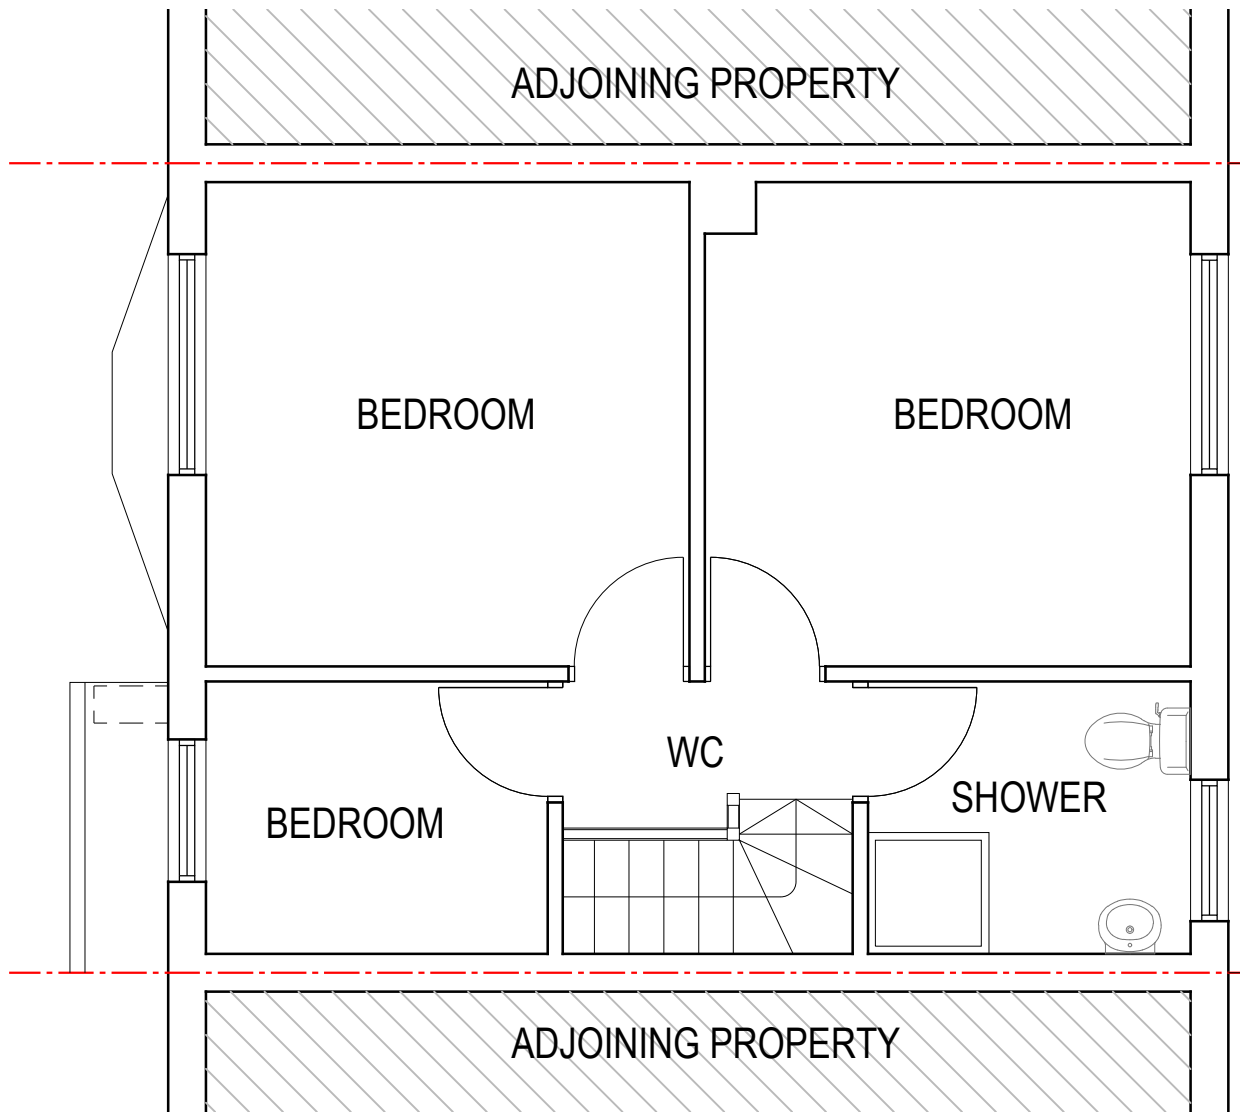


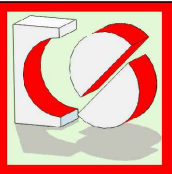

EXISTING FIRST FLOOR PLAN

NOTES

- 1. Do not scale this drawing for construction purposes.
- 2. All dimensions in this drawing are metric.
- 3. This drawing shall be read in strict conjunction with all other relevant structural engineer's & service engineer's drawings, calculations, details & specifications.
- 4. The contractor shall check all dimensions & setting our information on this or other related drawings prior to placing work in hand. Any errors or discrepancies between documents shall be reported to and seek clarification.
- 5. All proprietary products shall be used and fixed in strict accordance with manufacturers' printed recommendations, notes, advice, specification etc.
- 6. Only drawings stamped " FOR BUILDING CONTROL APPROVAL" shall be used on site.

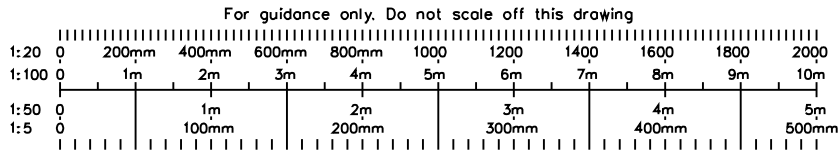

CRAFTED SPACES
ARCHITECTURE + URBANISUM
DESIGNING WITH SOCIAL ECONOMICAL & ENVIRONMENTAL SUSTANIABILITY
(M) 07973988297

Applicant: MR ARSH THAKUR			
Job Title: 205 GROSVENOR CRESCENT, UXBRIDGE, UB10 9EZ			
Drawing Title: EXISTING FIRST FLOOR PLAN			
Scale: 1:50 Date: 01/10/2024	Drawing No. PD-2425-02	Print Size A3	Revision
Drawing Status FOR LAWFUL DEVELOPMENT			