

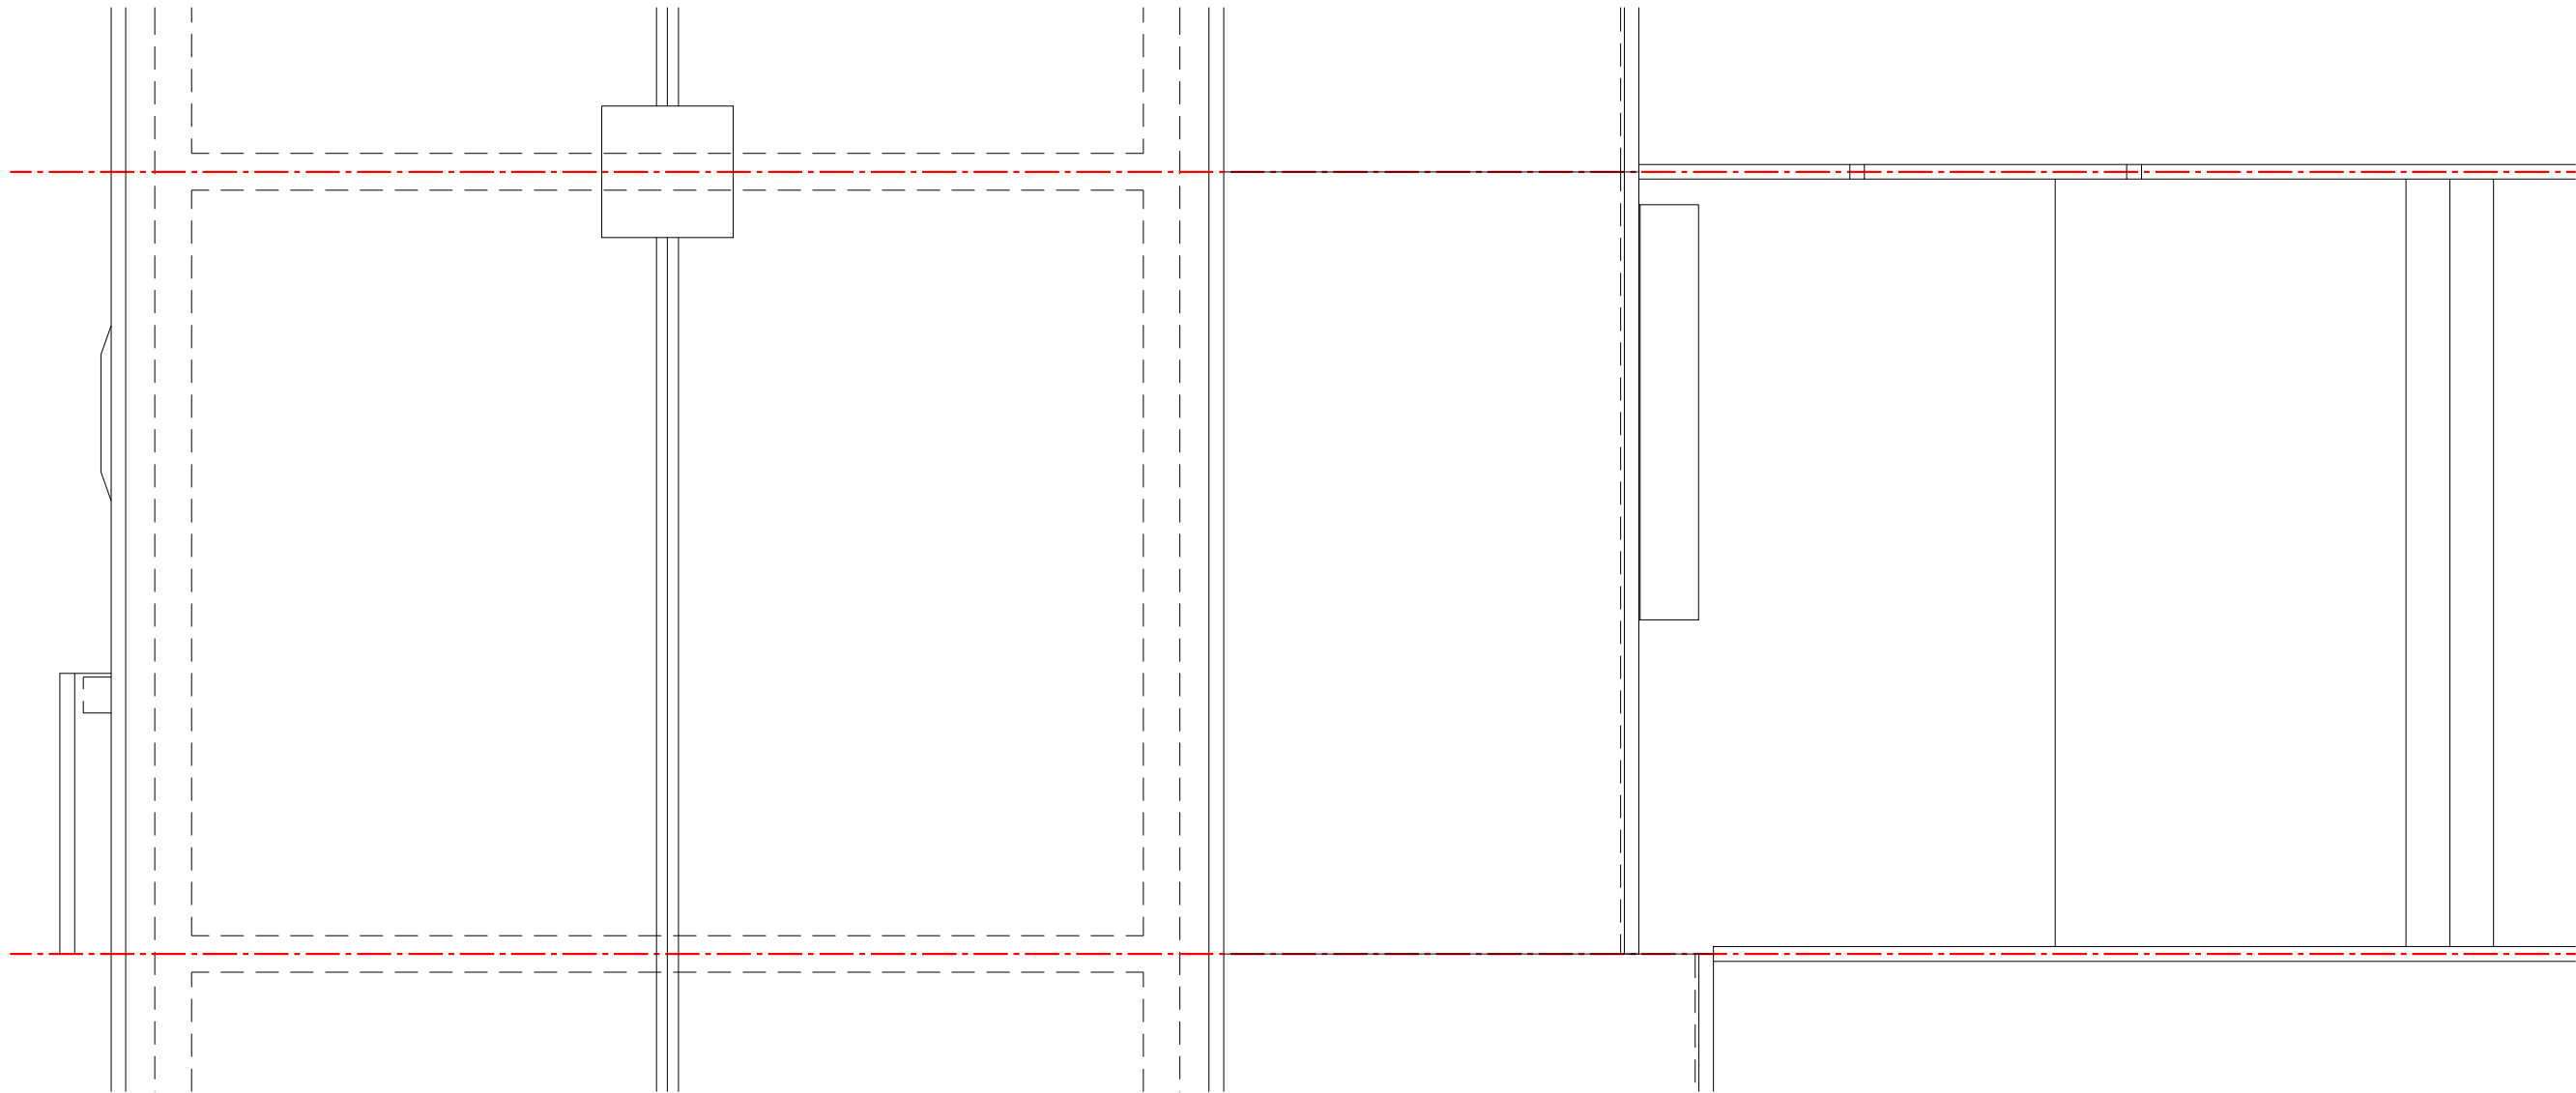


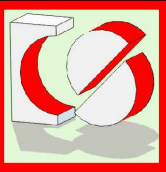

EXISTING ROOF PLAN

NOTES

1. Do not scale this drawing for construction purposes.
2. All dimensions in this drawing are metric.
3. This drawing shall be read in strict conjunction with all other relevant structural engineer's & service engineer's drawings, calculations, details & specifications.
4. The contractor shall check all dimensions & setting our information on this or other related drawings prior to placing work in hand. Any errors or discrepancies between documents shall be reported to and seek clarification.
5. All proprietary products shall be used and fixed in strict accordance with manufacturers' printed recommendations, notes, advice, specification etc.
6. Only drawings stamped " FOR BUILDING CONTROL APPROVAL" shall be used on site.

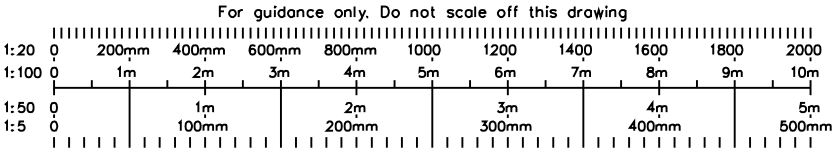

CRAFTED SPACES
ARCHITECTURE + URBANISUM
DESIGNING WITH SOCIAL ECONOMICAL & ENVIRONMENTAL SUSTANIABILITY
(M) 07973988297

Applicant:
MR ARSH THAKUR

Job Title:
205 GROSVENOR CRESCENT,UXBRIDGE,UB10 9EZ

Drawing Title:
EXISTING ROOF PLAN

Scale: 1:50
Date: 01/10/2024

Drawing No.
PD-2425-03

Print Size
A3

Revision

Drawing Status
FOR LAWFUL DEVELOPMENT