

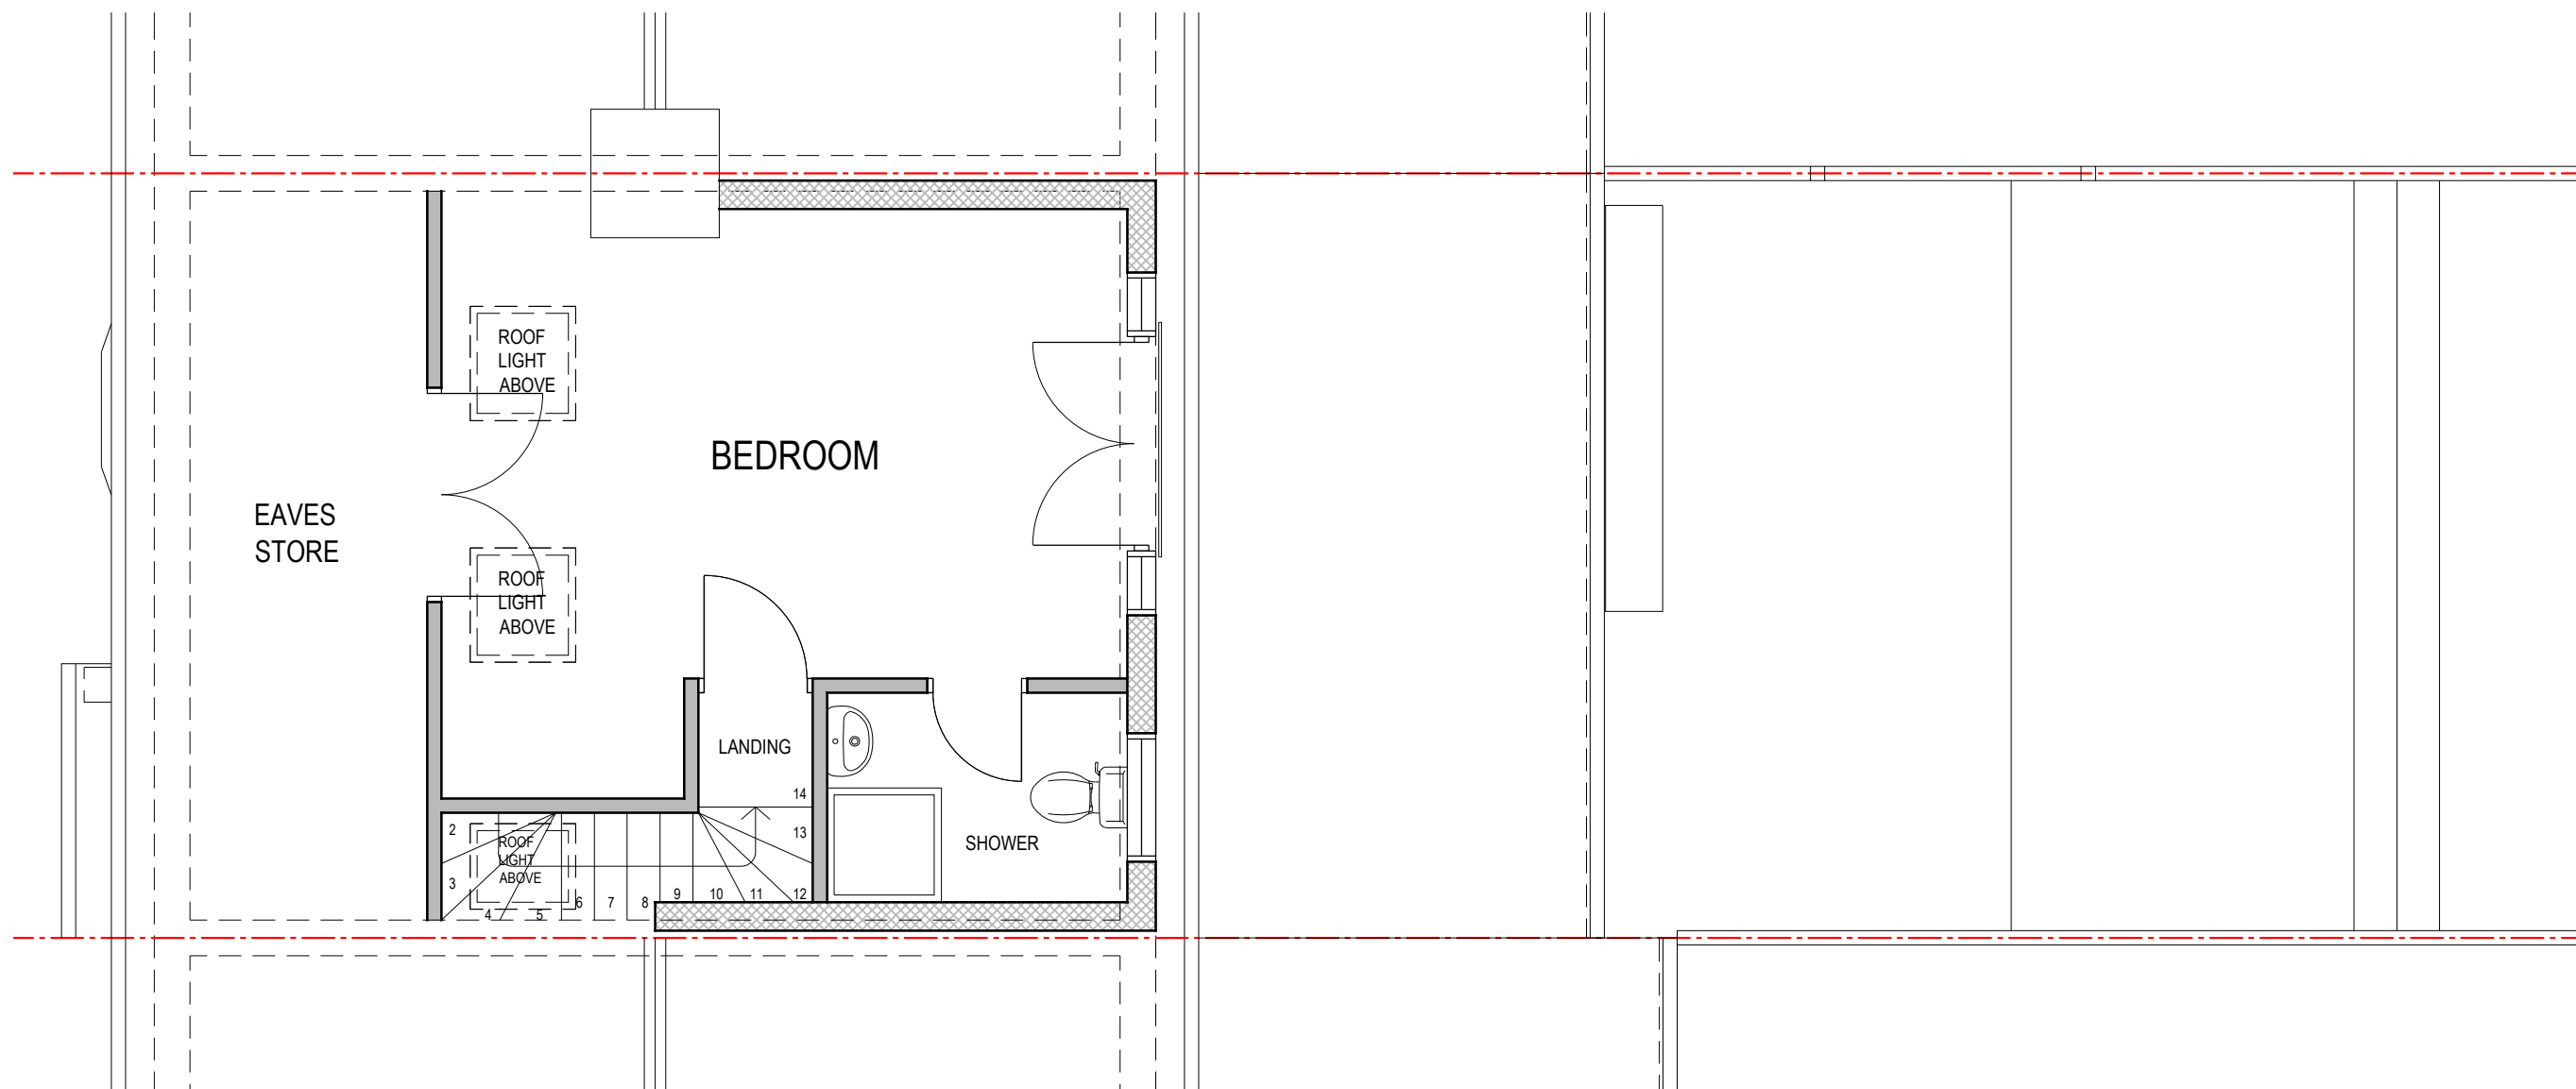


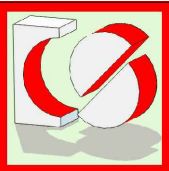

PROPOSED LOFT FLOOR PLAN

NOTES

- 1. Do not scale this drawing for construction purposes.
- 2. All dimensions in this drawing are metric.
- 3. This drawing shall be read in strict conjunction with all other relevant structural engineer's & service engineer's drawings, calculations, details & specifications.
- 4. The contractor shall check all dimensions & setting our information on this or other related drawings prior to placing work in hand. Any errors or discrepancies between documents shall be reported to and seek clarification.
- 5. All proprietary products shall be used and fixed in strict accordance with manufacturers' printed recommendations, notes, advice, specification etc.
- 6. Only drawings stamped " FOR BUILDING CONTROL APPROVAL" shall be used on site.

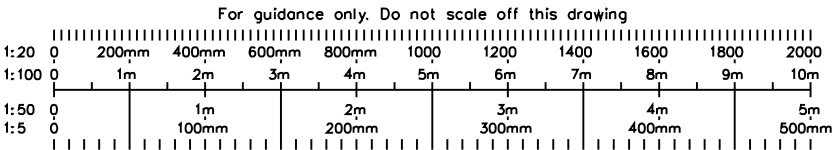

CRAFTED SPACES  
ARCHITECTURE + URBANISUM  
DESIGNING WITH SOCIAL ECONOMICAL & ENVIRONMENTAL SUSTAINABILITY  
(M) 07973988297

|                                                          |                           |                  |          |
|----------------------------------------------------------|---------------------------|------------------|----------|
| Applicant:<br>MR ARSH THAKUR                             |                           |                  |          |
| Job Title:<br>205 GROSVENOR CRESCENT, UXBRIDGE, UB10 9EZ |                           |                  |          |
| Drawing Title:<br>PROPOSED LOFT FLOOR PLAN               |                           |                  |          |
| Scale: 1:50<br>Date: 01/10/2024                          | Drawing No.<br>PD-2425-07 | Print Size<br>A3 | Revision |
| Drawing Status<br>FOR LAWFUL DEVELOPMENT                 |                           |                  |          |