


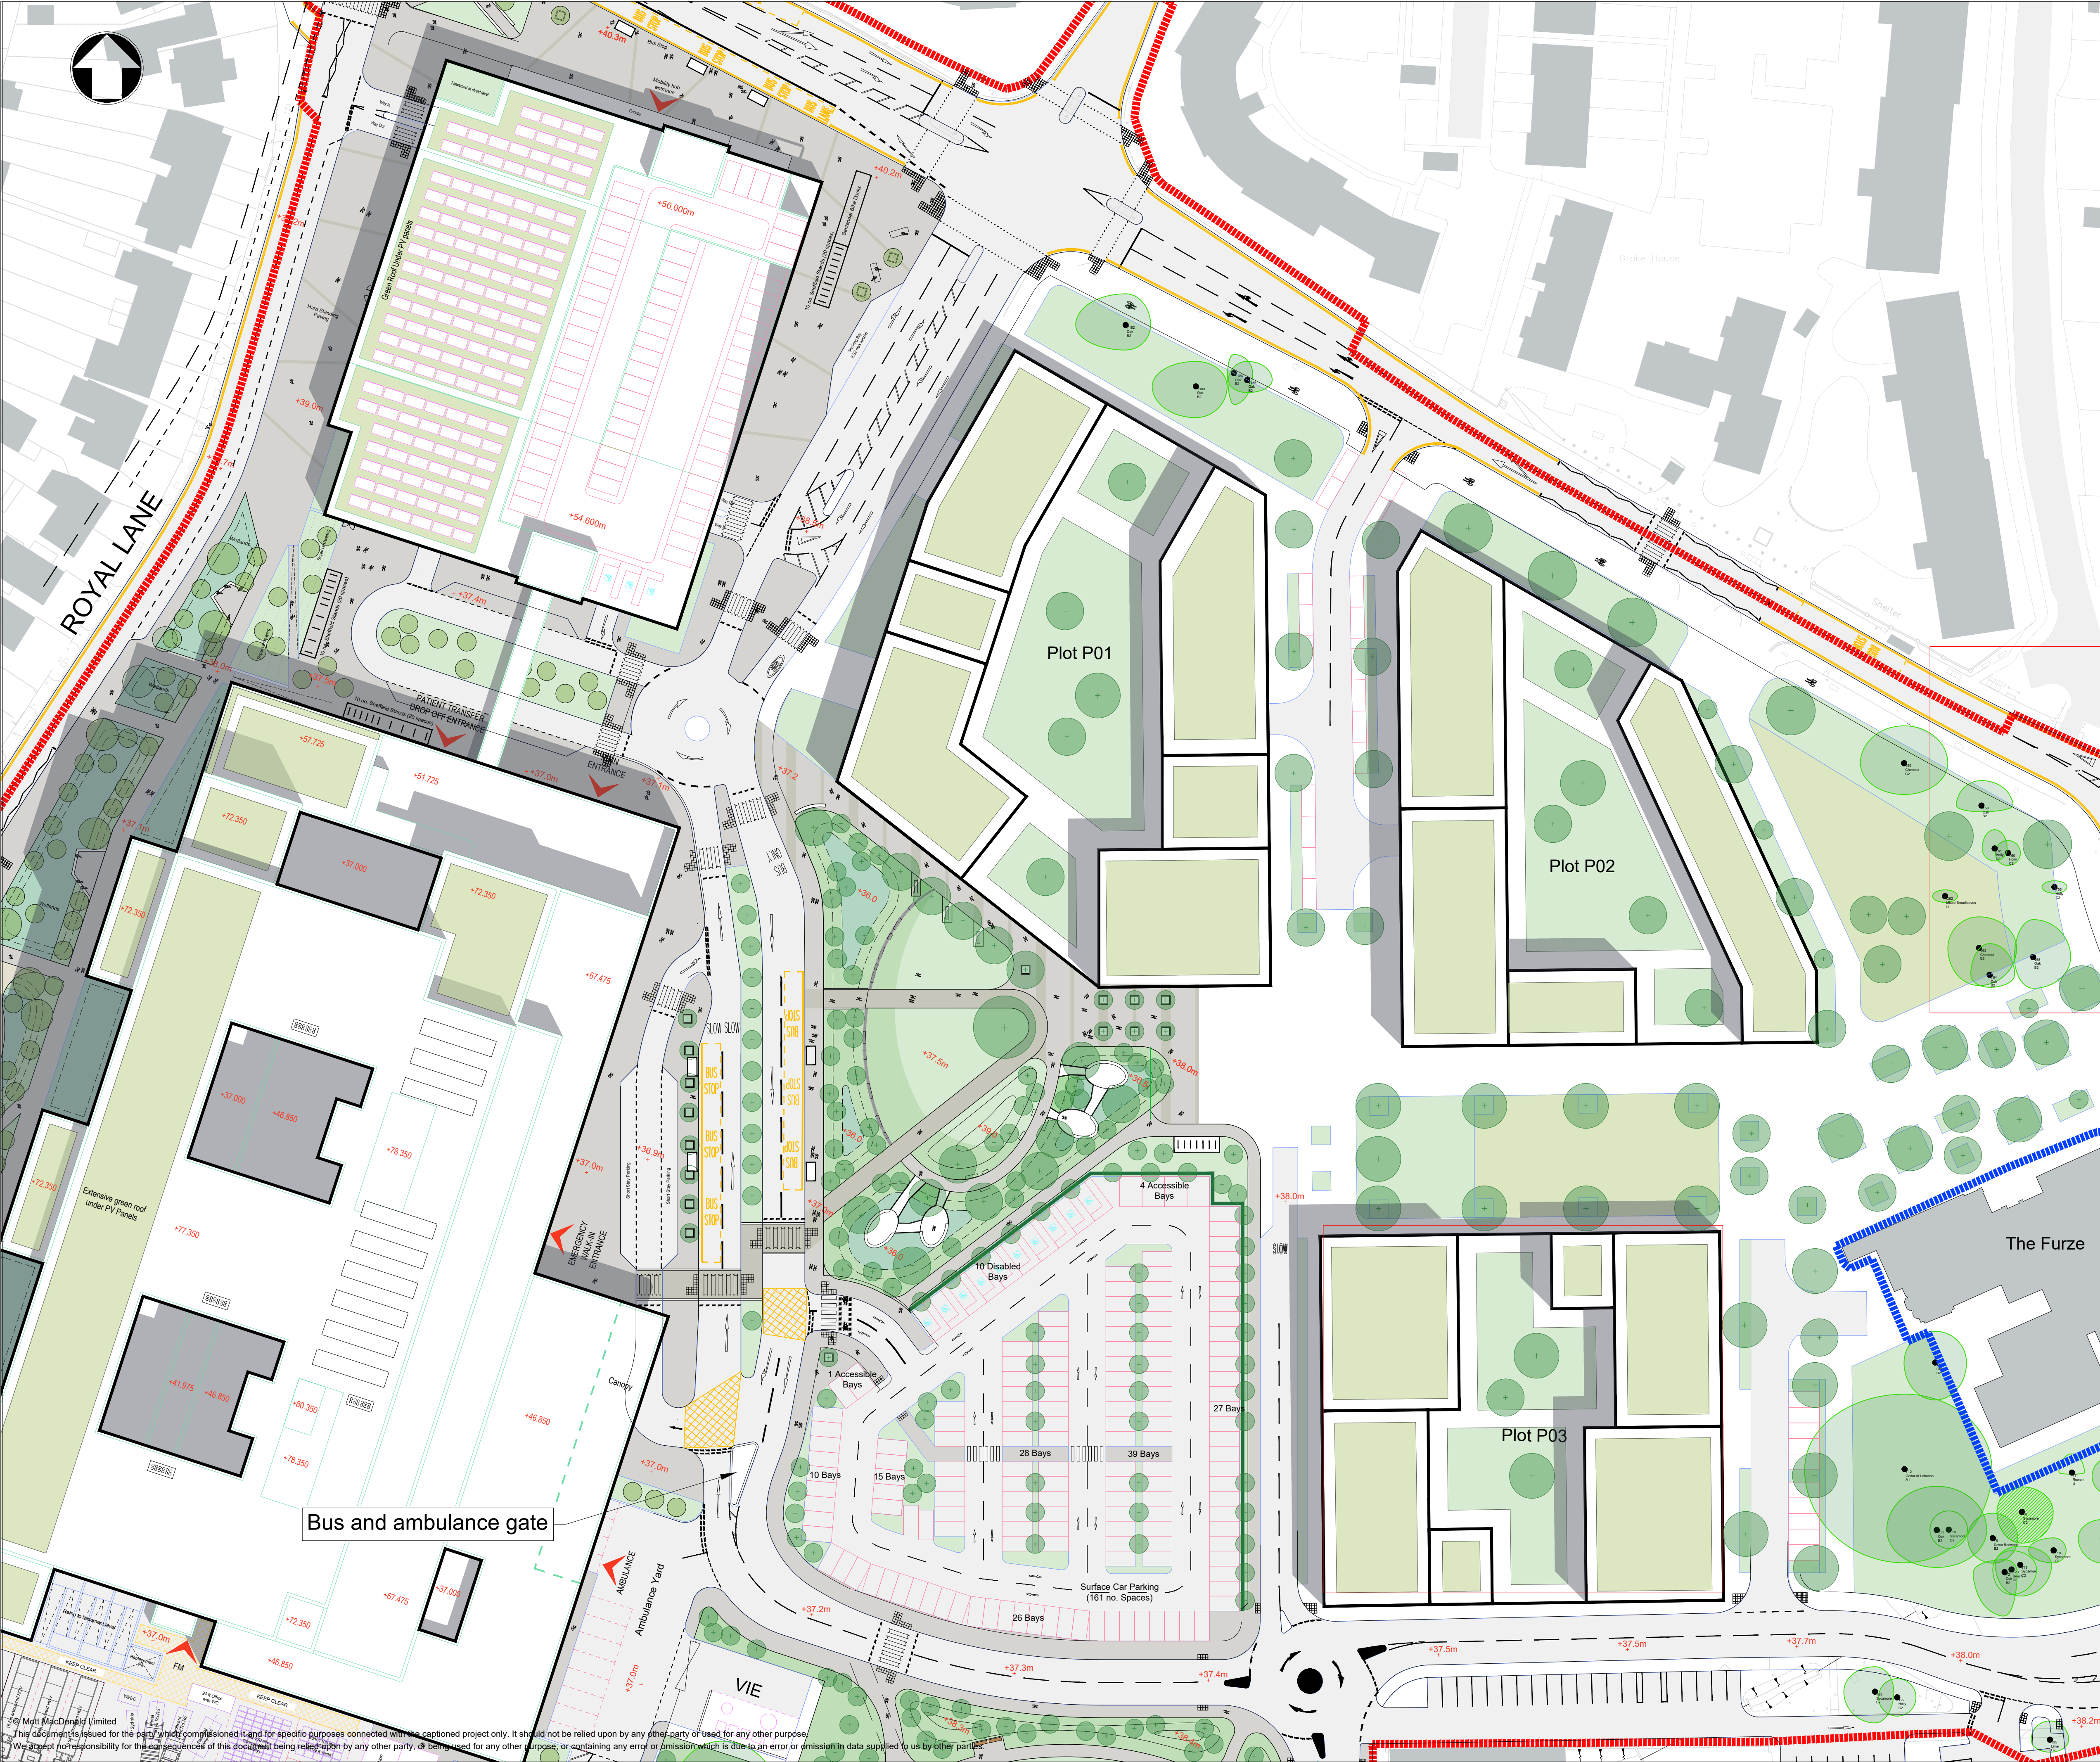

Key to symbols

Reference drawings

1. Phase 2 Main Access/Peild Heath/Royal Lane - THHR_01-MMD-XX-XX-DR-U-2001
2. Phase 2 Service Yard/Ambulance/A&E Drop Off - THHR_01-MMD-XX-XX-DR-U-2002
3. Phase 2 Service Access Road/Colham Green Road - THHR_01-MMD-XX-XX-DR-U-2003
4. SITE PLAN AS PROPOSED THHR_01-IBI-XX-XX-DR-A-100003

Rev	Date	Drawn	Description	Ch'k'd	App'd
C01	25/05/2022	AM	Published for planning submission	MF	MS
P04	26/04/2022	AM	Fourth Issue-Status Amended	MF	MS
P03	21/04/2022	AM	Third Issue	MF	MS
P02	30/03/2022	AM	Road markings updated	MS	MS
P01	16/03/2022	AM	Option 1 Amendments	MS	MS

M
MOTT
MACDONALD

Ground floor
Royal Liver Building
Liverpool
L3 1JH
United Kingdom
T +44 (0)151 482 9910
F +44 (0)151 236 2985
W mottmac.com

Client

NHS
The Hillingdon Hospitals
NHS Foundation Trust

Title

Hillingdon Hospital Redevelopment
Access Arrangement
Phase 2
General Arrangement

Designed	A Michou	AM	Eng check	M Staniland	MS
Drawn	A Michou	AM	Coordination	M Staniland	MS
Dwg check	M Staniland	MS	Approved	M Staniland	MS
Scale at A1	1:500	Status	A2	Rev	C01
Drawing Number	THHR_01-MMD-XX-XX-DR-U-2201	Security	STD		