


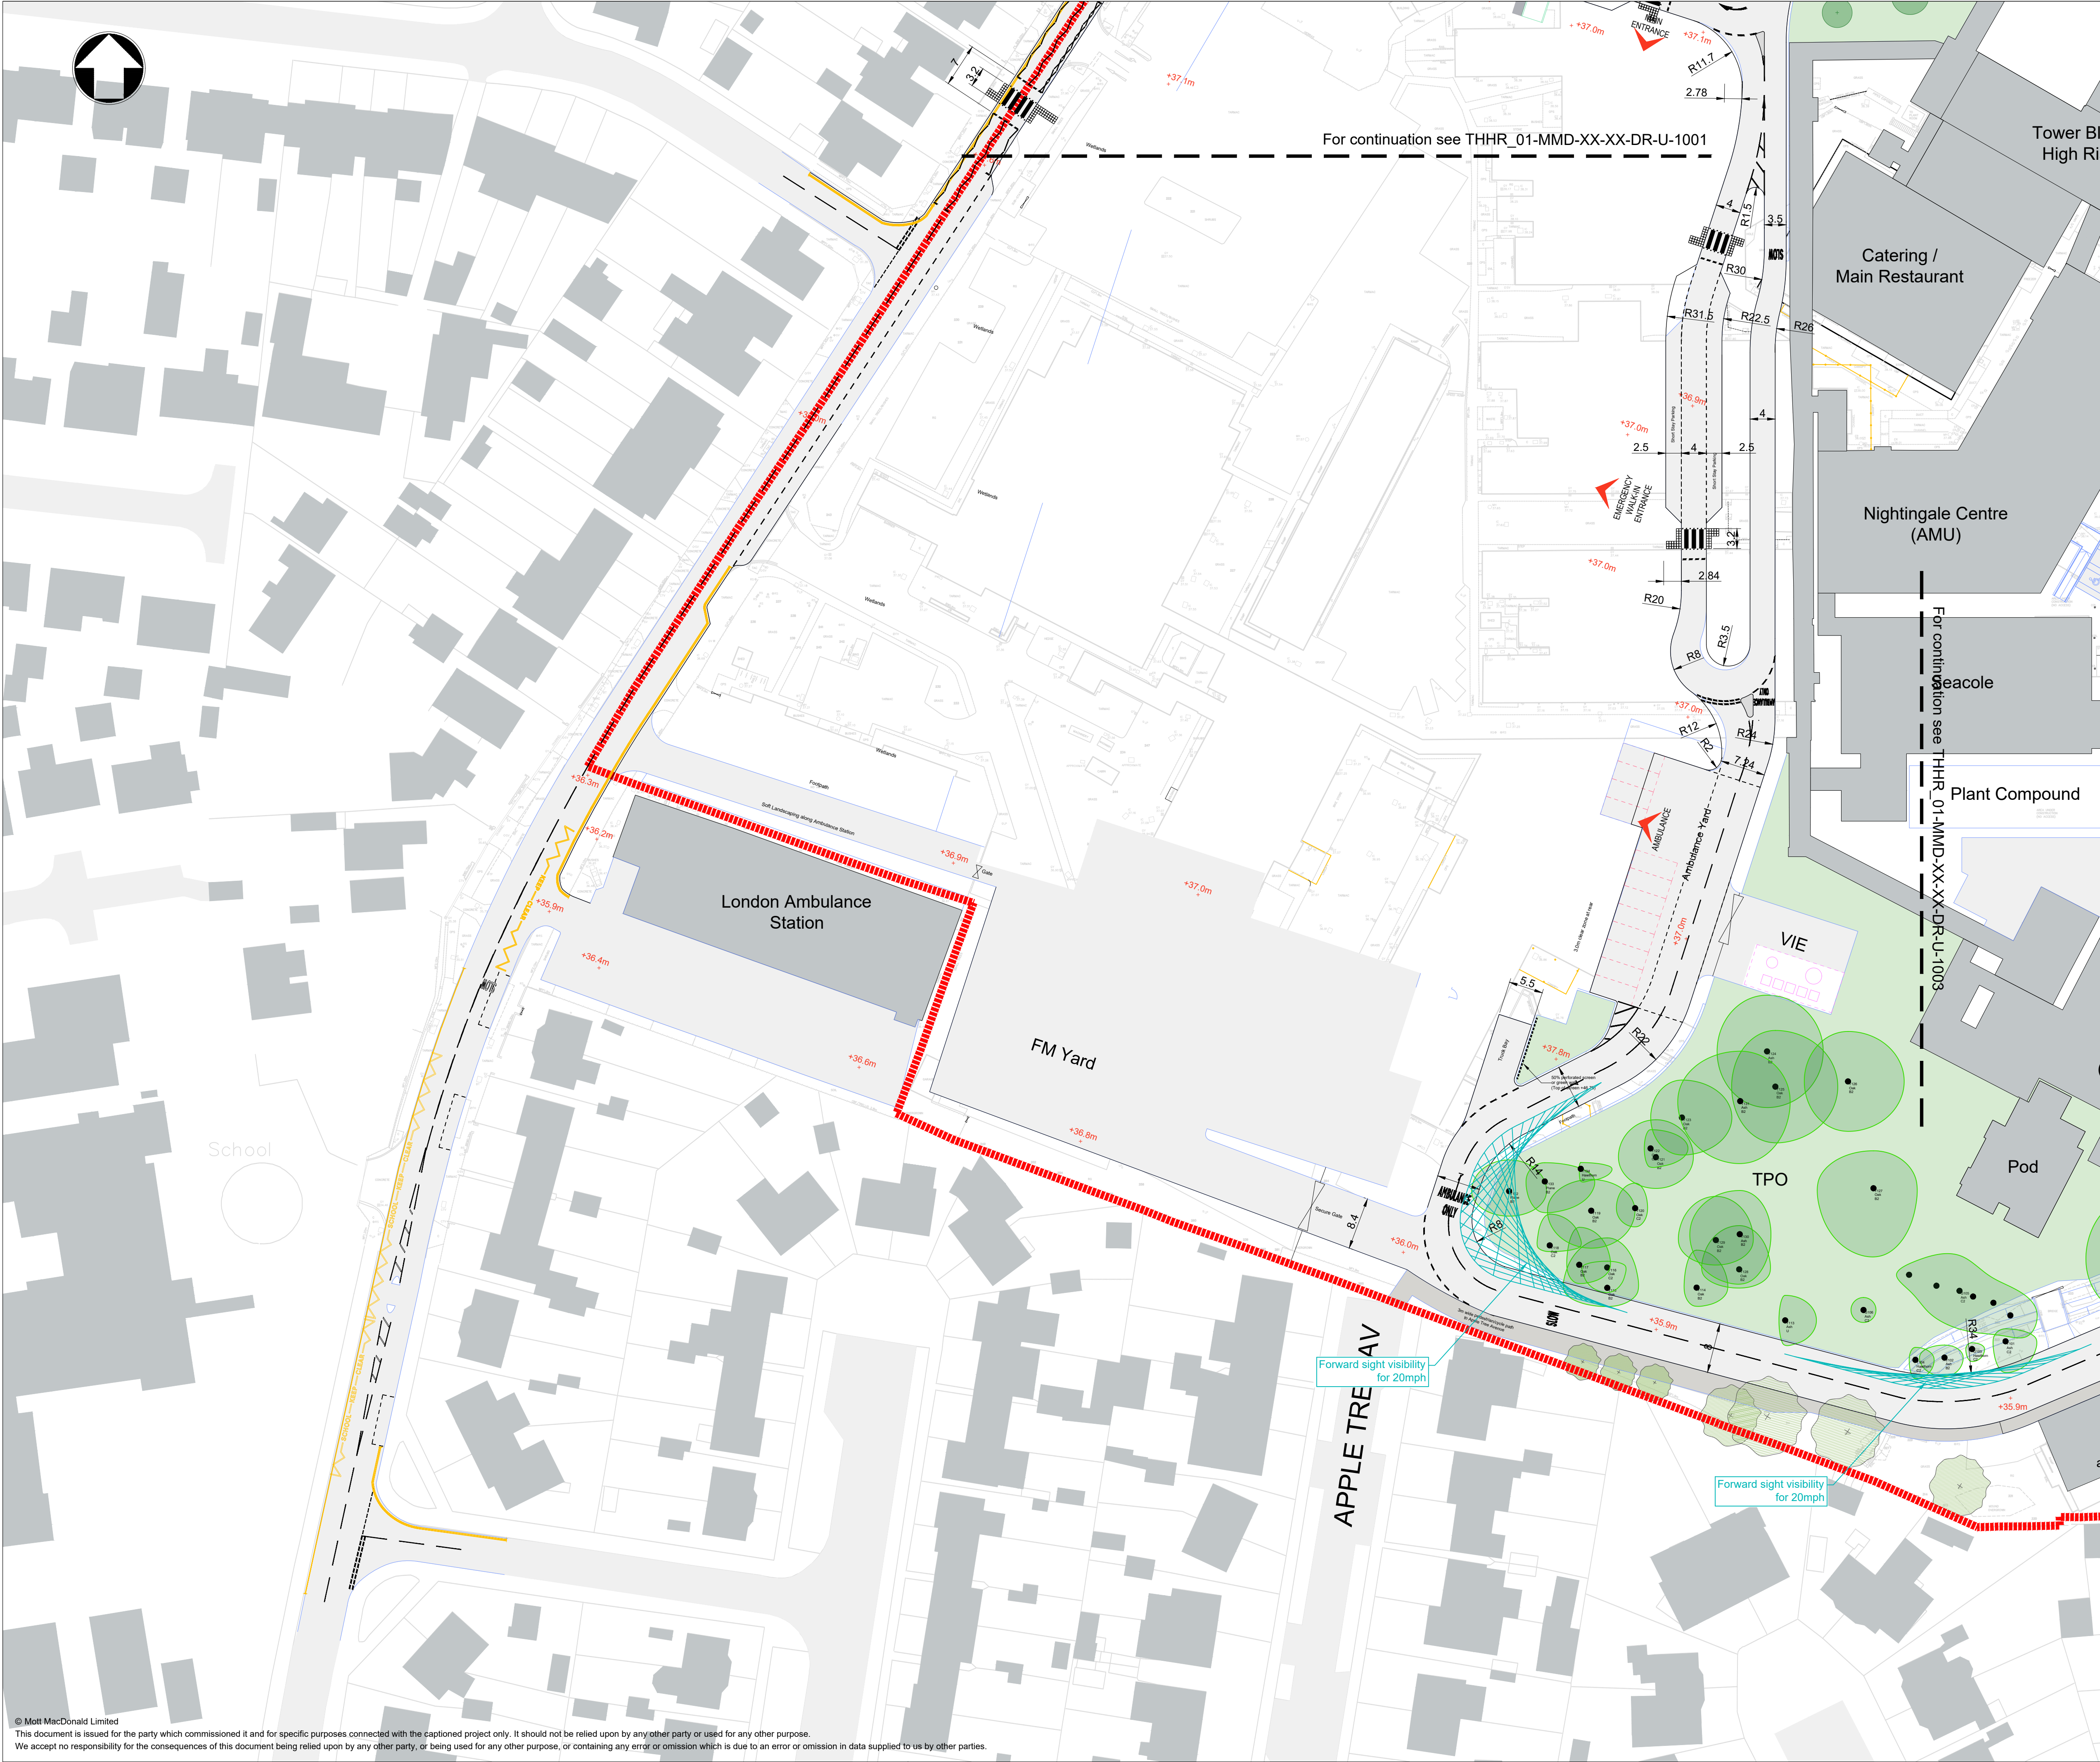

Notes

Key to symbols

Reference drawings

- Phase 1 General Arrangement - THHR_01-MMD-XX-XX-DR-U-1000
- Phase 1 Main Access/Peild Heath/Royal Lane - THHR_01-MMD-XX-XX-DR-U-1001
- Phase 1 Service Access Road/Colham Green Road - THHR_01-MMD-XX-XX-DR-U-1003
- SITE PLAN AS PROPOSED-WITH EXISTING HOSPITAL PRESENT THHR_01-IBI-XX-XX-DR-A-100002

C01	25.05.22	AM	Published for planning submission	MF	MS
P03	26.04.22	AM	Third Issue-Status Amended	MF	MS
P02	21.04.22	AM	Second Issue	MF	MS
P01	22.02.22	MSD	First Issue	JB	MS
Rev	Date	Drawn	Description	Ch'k'd	App'd

M

MOTT MACDONALD

Ground floor
Royal Liver Building
Liverpool
L3 1JH
United Kingdom
T +44 (0)151 482 9910
F +44 (0)151 236 2985
W mottmac.com

Client

Title

Hillingdon Hospital Redevelopment
Access Arrangement
Phase 1 - Service/Ambulance Yards
and A&E Drop Off

Designed	M S Davies	MSD	Eng check	J Burkin	JB
Drawn	M S Davies	MSD	Coordination		
Dwg check	J Burkin	JB	Approved	M Staniland	MS
Scale at A1	Status	Rev	Security		
1:500	A2	C01	STD		

Drawing Number

THHR_01-MMD-XX-XX-DR-U-1002