



Notes:  
 • This drawing is copyright.  
 • Do not scale dimensions from this drawing.  
 • This drawing is to be read in conjunction with all other relevant drawings.  
 • All discrepancies on this drawing are to be reported to the architect.  
 • Do not use this drawing for construction of this drawing.  
 • Use drawing only for the purpose(s) issued.

North Sign / Key Plan


The following external model files are included within this drawing:

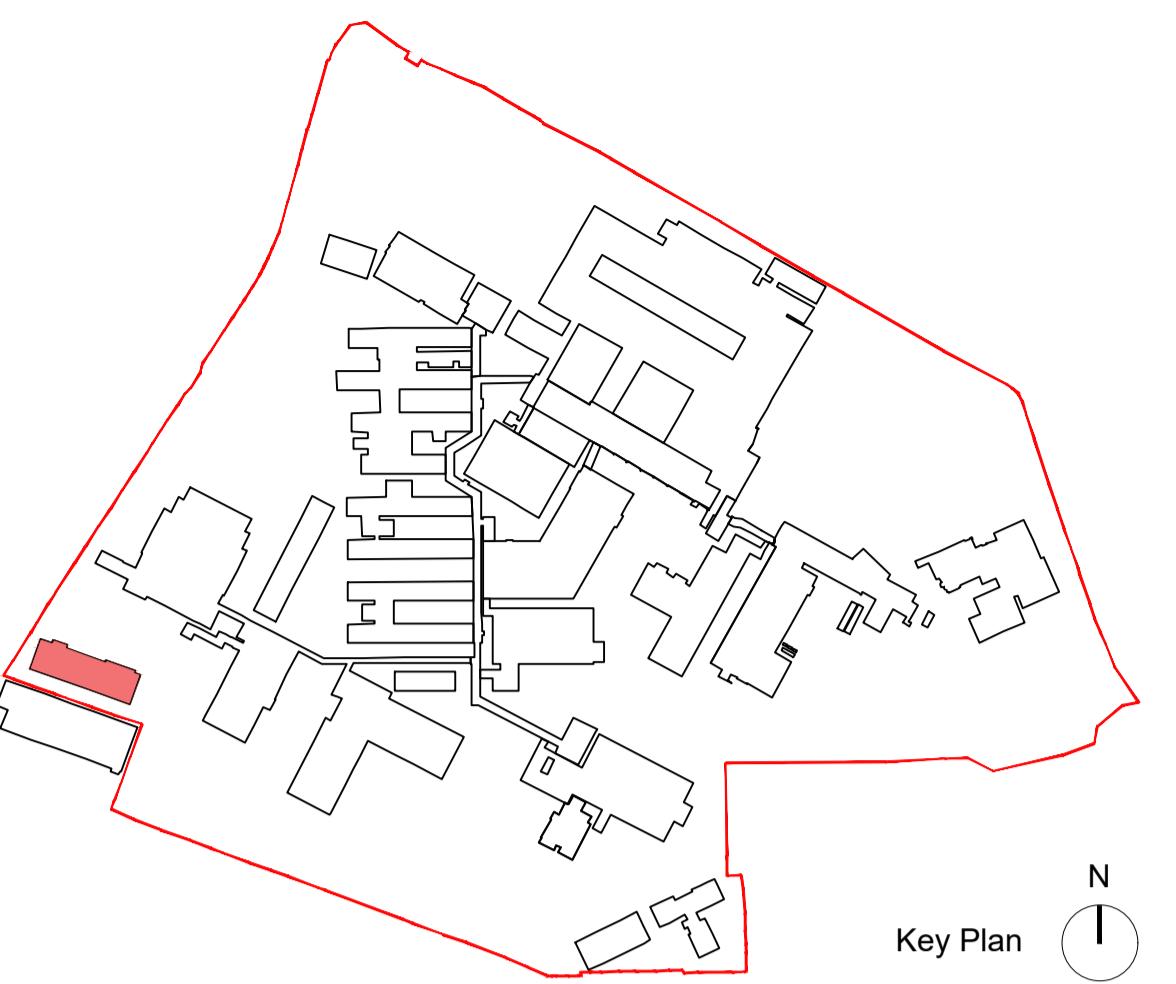

Key Plan

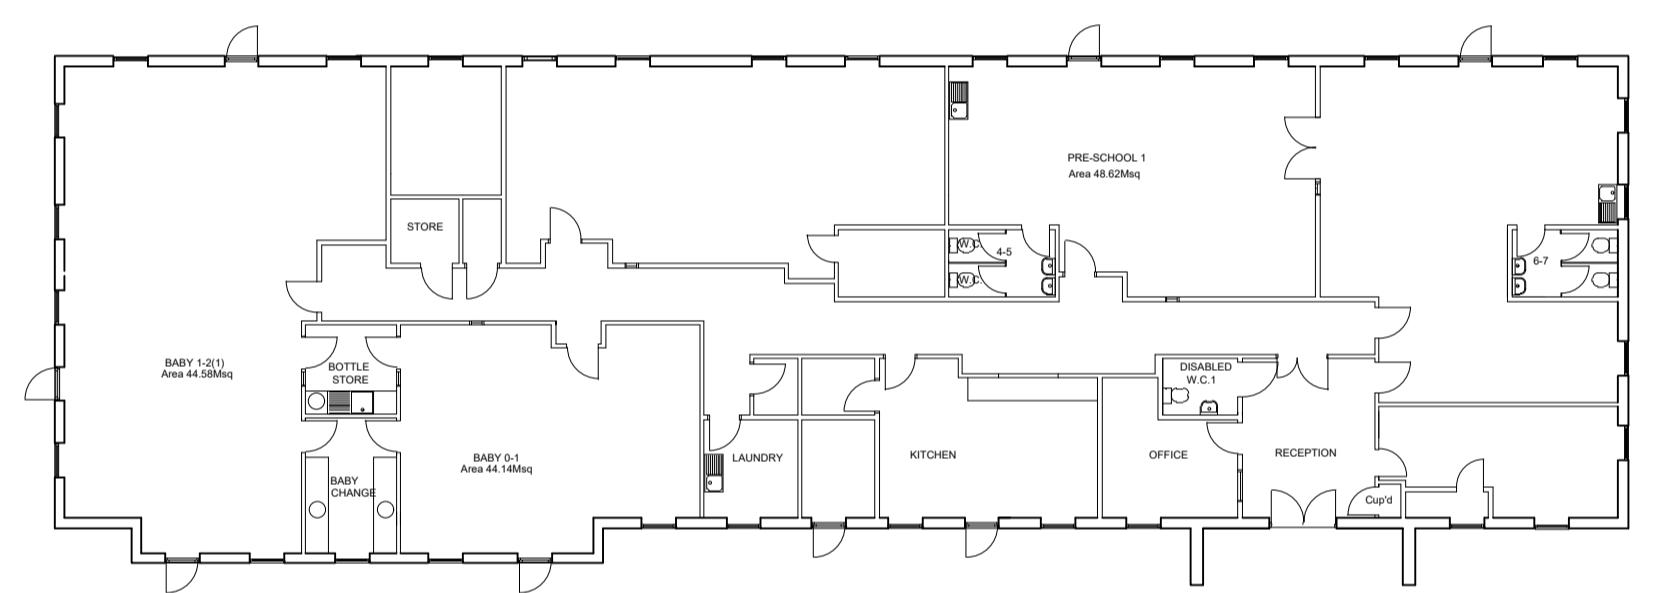

BUSY BEES NURSERY GROUND FLOOR PLAN  
GROSS INT AREA = 501.6 m sq

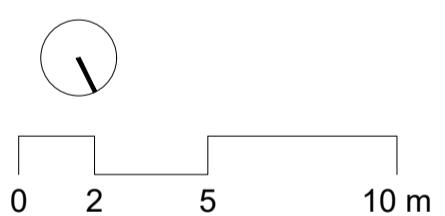

P01	21/03/22	First Issue	AB	TB									
Rev	Date	Revision Notes	On	Rv									
Client / Contractor													
													
 <b>IBI</b> Intelligence Buildings Infrastructure <a href="http://www.ibigroup.com">www.ibigroup.com</a>													
Project Hillingdon Hospital Redevelopment													
Drawing Title EXISTING HOSPITAL PLANS - BUSY BEES NURSERY													
<table border="1"> <tr> <td>Job Number 126649</td> <td>Drawing Originated Date 14/03/2022</td> <td>PAS 1192 Status Code S2</td> </tr> <tr> <td>Scale@A1 1:200</td> <td>Purpose FOR PLANNING</td> <td></td> </tr> <tr> <td colspan="2">Drawing Number THHR_01-IBI-WS-00-DR-A-251323</td> <td>Revision P01</td> </tr> </table>					Job Number 126649	Drawing Originated Date 14/03/2022	PAS 1192 Status Code S2	Scale@A1 1:200	Purpose FOR PLANNING		Drawing Number THHR_01-IBI-WS-00-DR-A-251323		Revision P01
Job Number 126649	Drawing Originated Date 14/03/2022	PAS 1192 Status Code S2											
Scale@A1 1:200	Purpose FOR PLANNING												
Drawing Number THHR_01-IBI-WS-00-DR-A-251323		Revision P01											

NOTE:  
 The content of this drawing has been  
 provided by The Hillingdon Hospitals NHS  
 Foundation Trust, therefore IBI Group is not  
 responsible for the accuracy of the content.