


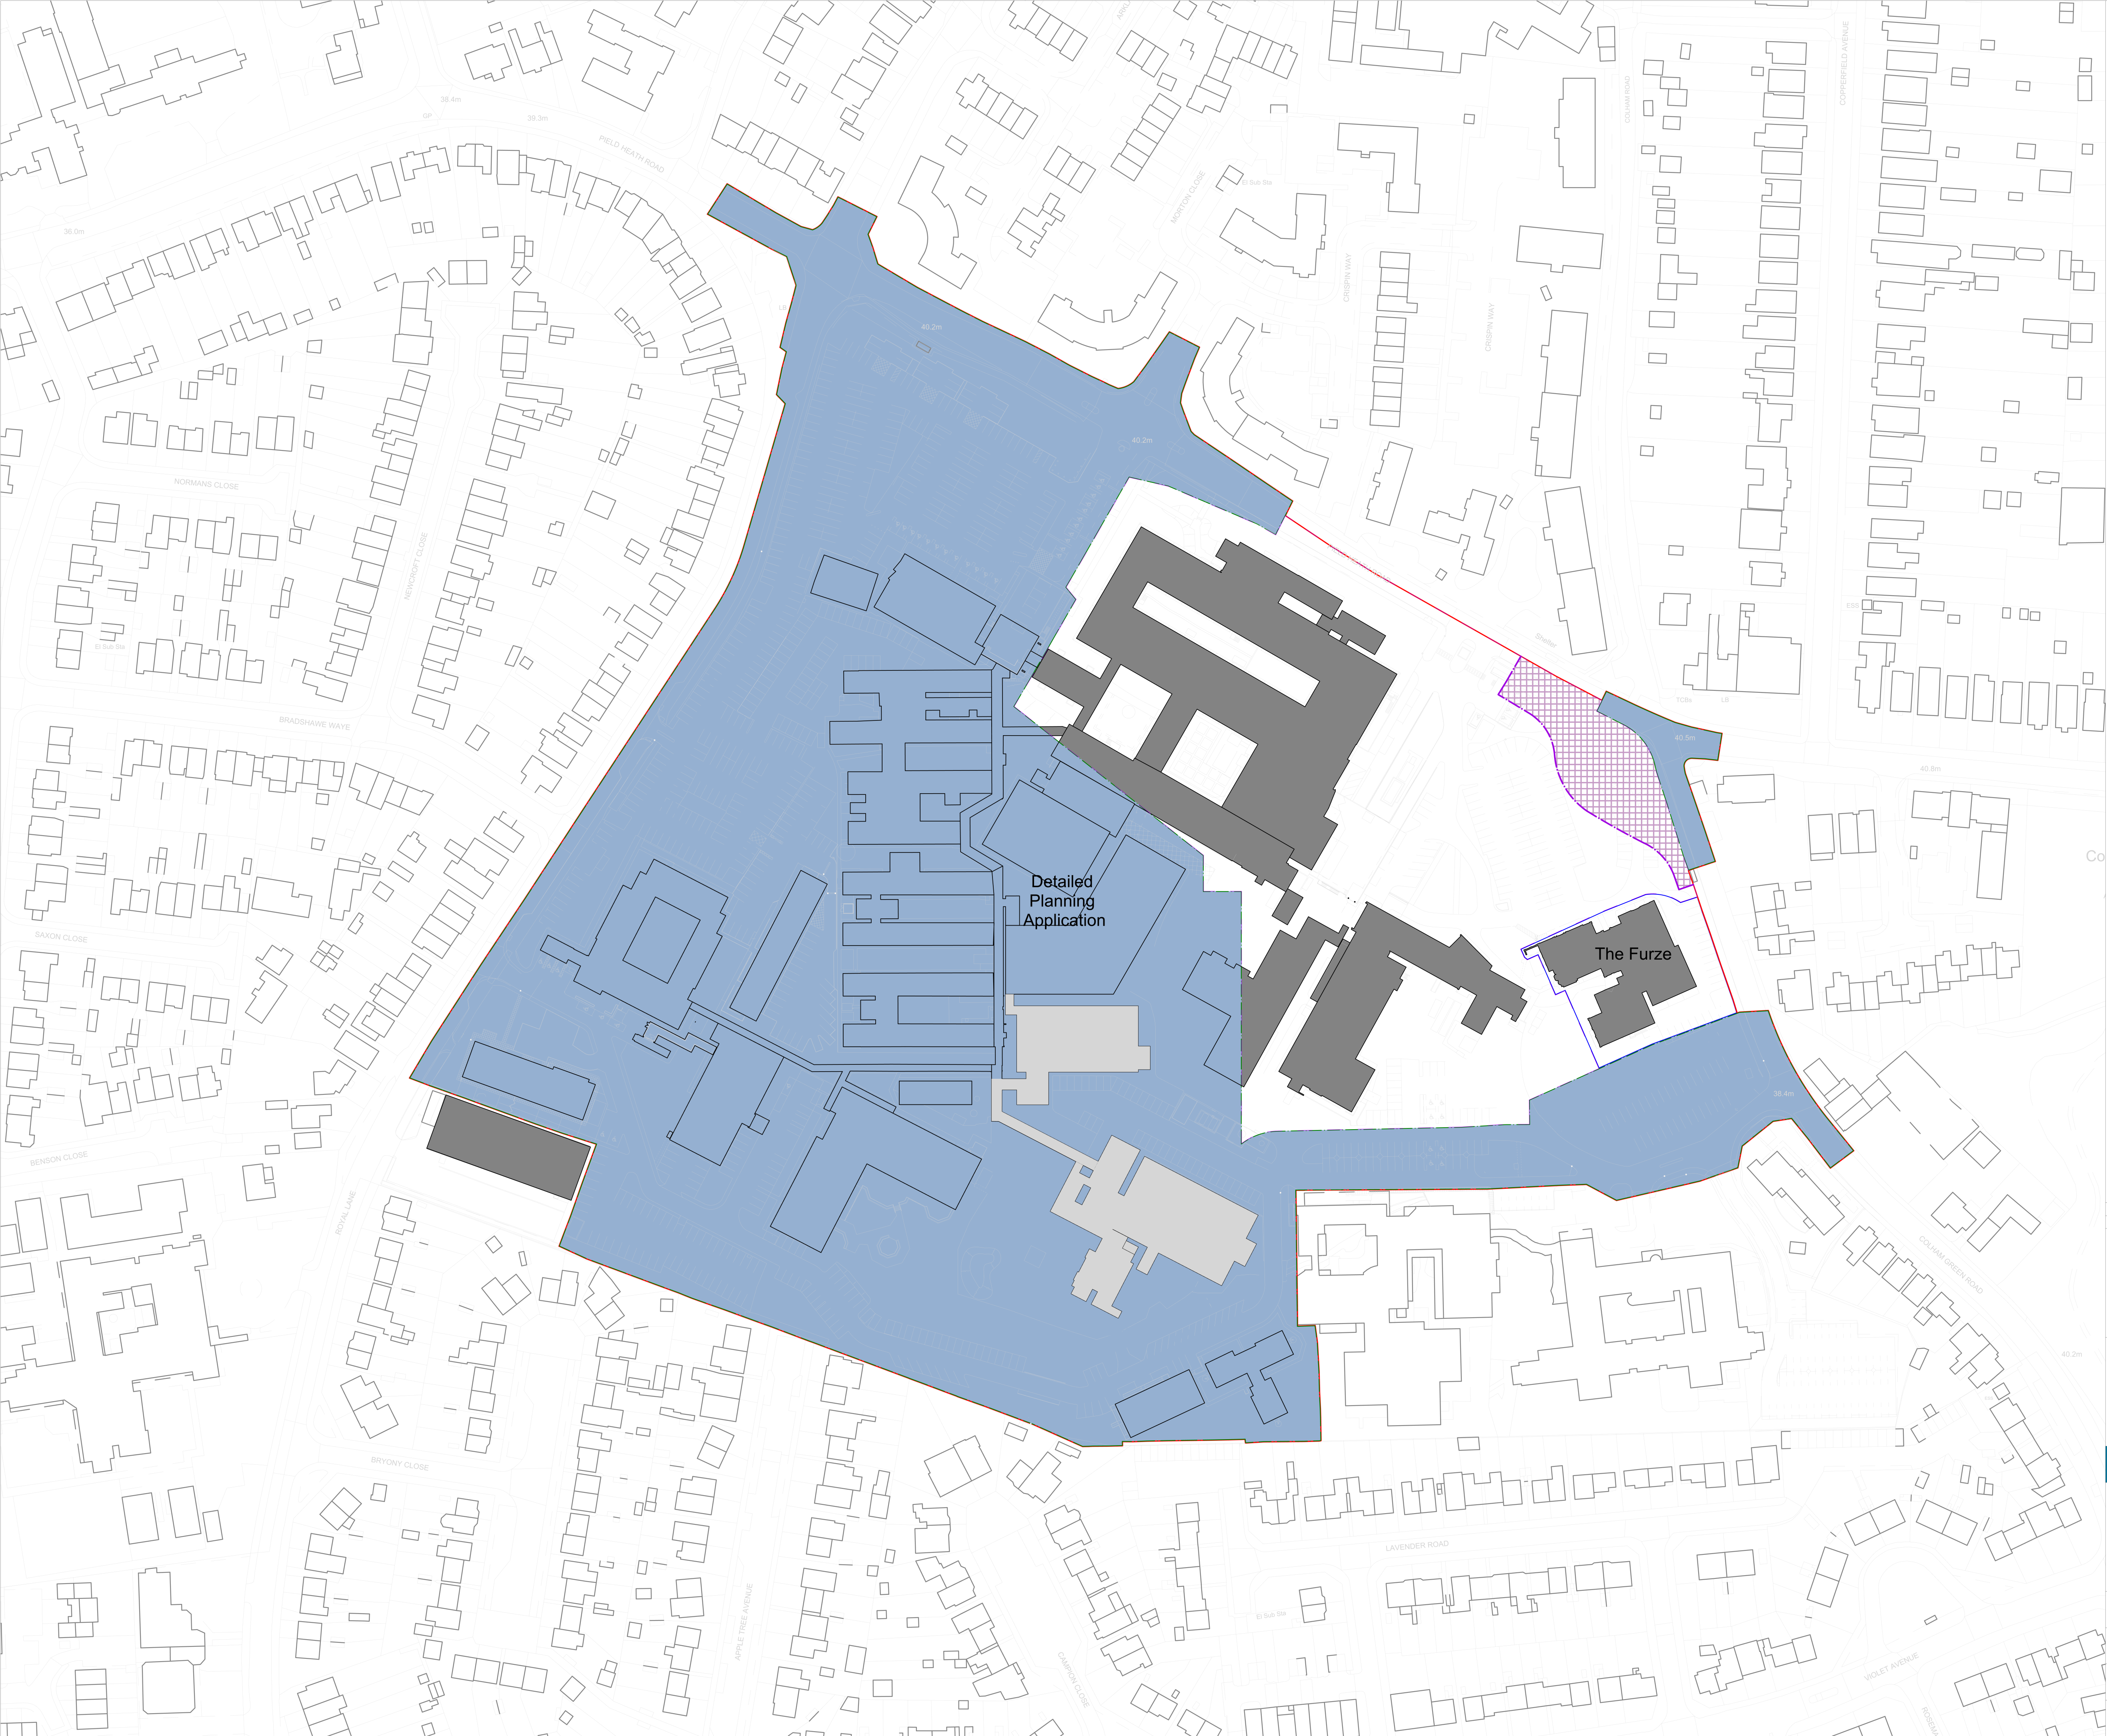

Key:

- Red Line Boundary
- Outline Planning Application Boundary
- Potential area to be allocated for transport infrastructure (T.B.C.)
- Detailed Planning Application Boundary
- Existing Site Buildings
- Building Wards with Planning Consent
- Land owned by the Applicant but not included in the application

|     |         |             |       |         |
|-----|---------|-------------|-------|---------|
| P01 | 05.2022 | First issue | MB    | VF      |
| Rev | Date    | Description | Drawn | Checked |

The Hillingdon Hospitals  
NHS Foundation Trust

**PRIOR**  
**+PTNRS**

Project  
THE HILLINGDON HOSPITAL REDEVELOPMENT

Name  
**Existing site plan**  
Outline Planning Application (Phase 2)

Purpose of drawing  
For planning application

|                                                 |                    |                   |
|-------------------------------------------------|--------------------|-------------------|
| Drawn<br>MB                                     | Drawn<br>VF        | Approved<br>THH   |
| Date<br>05.2022                                 | Scale@A1<br>1:1000 | Status Code<br>S2 |
| Drawing Number<br>THHR_01-PRP-WS-ZZ-DR-A-200011 |                    | Revision<br>P04   |