


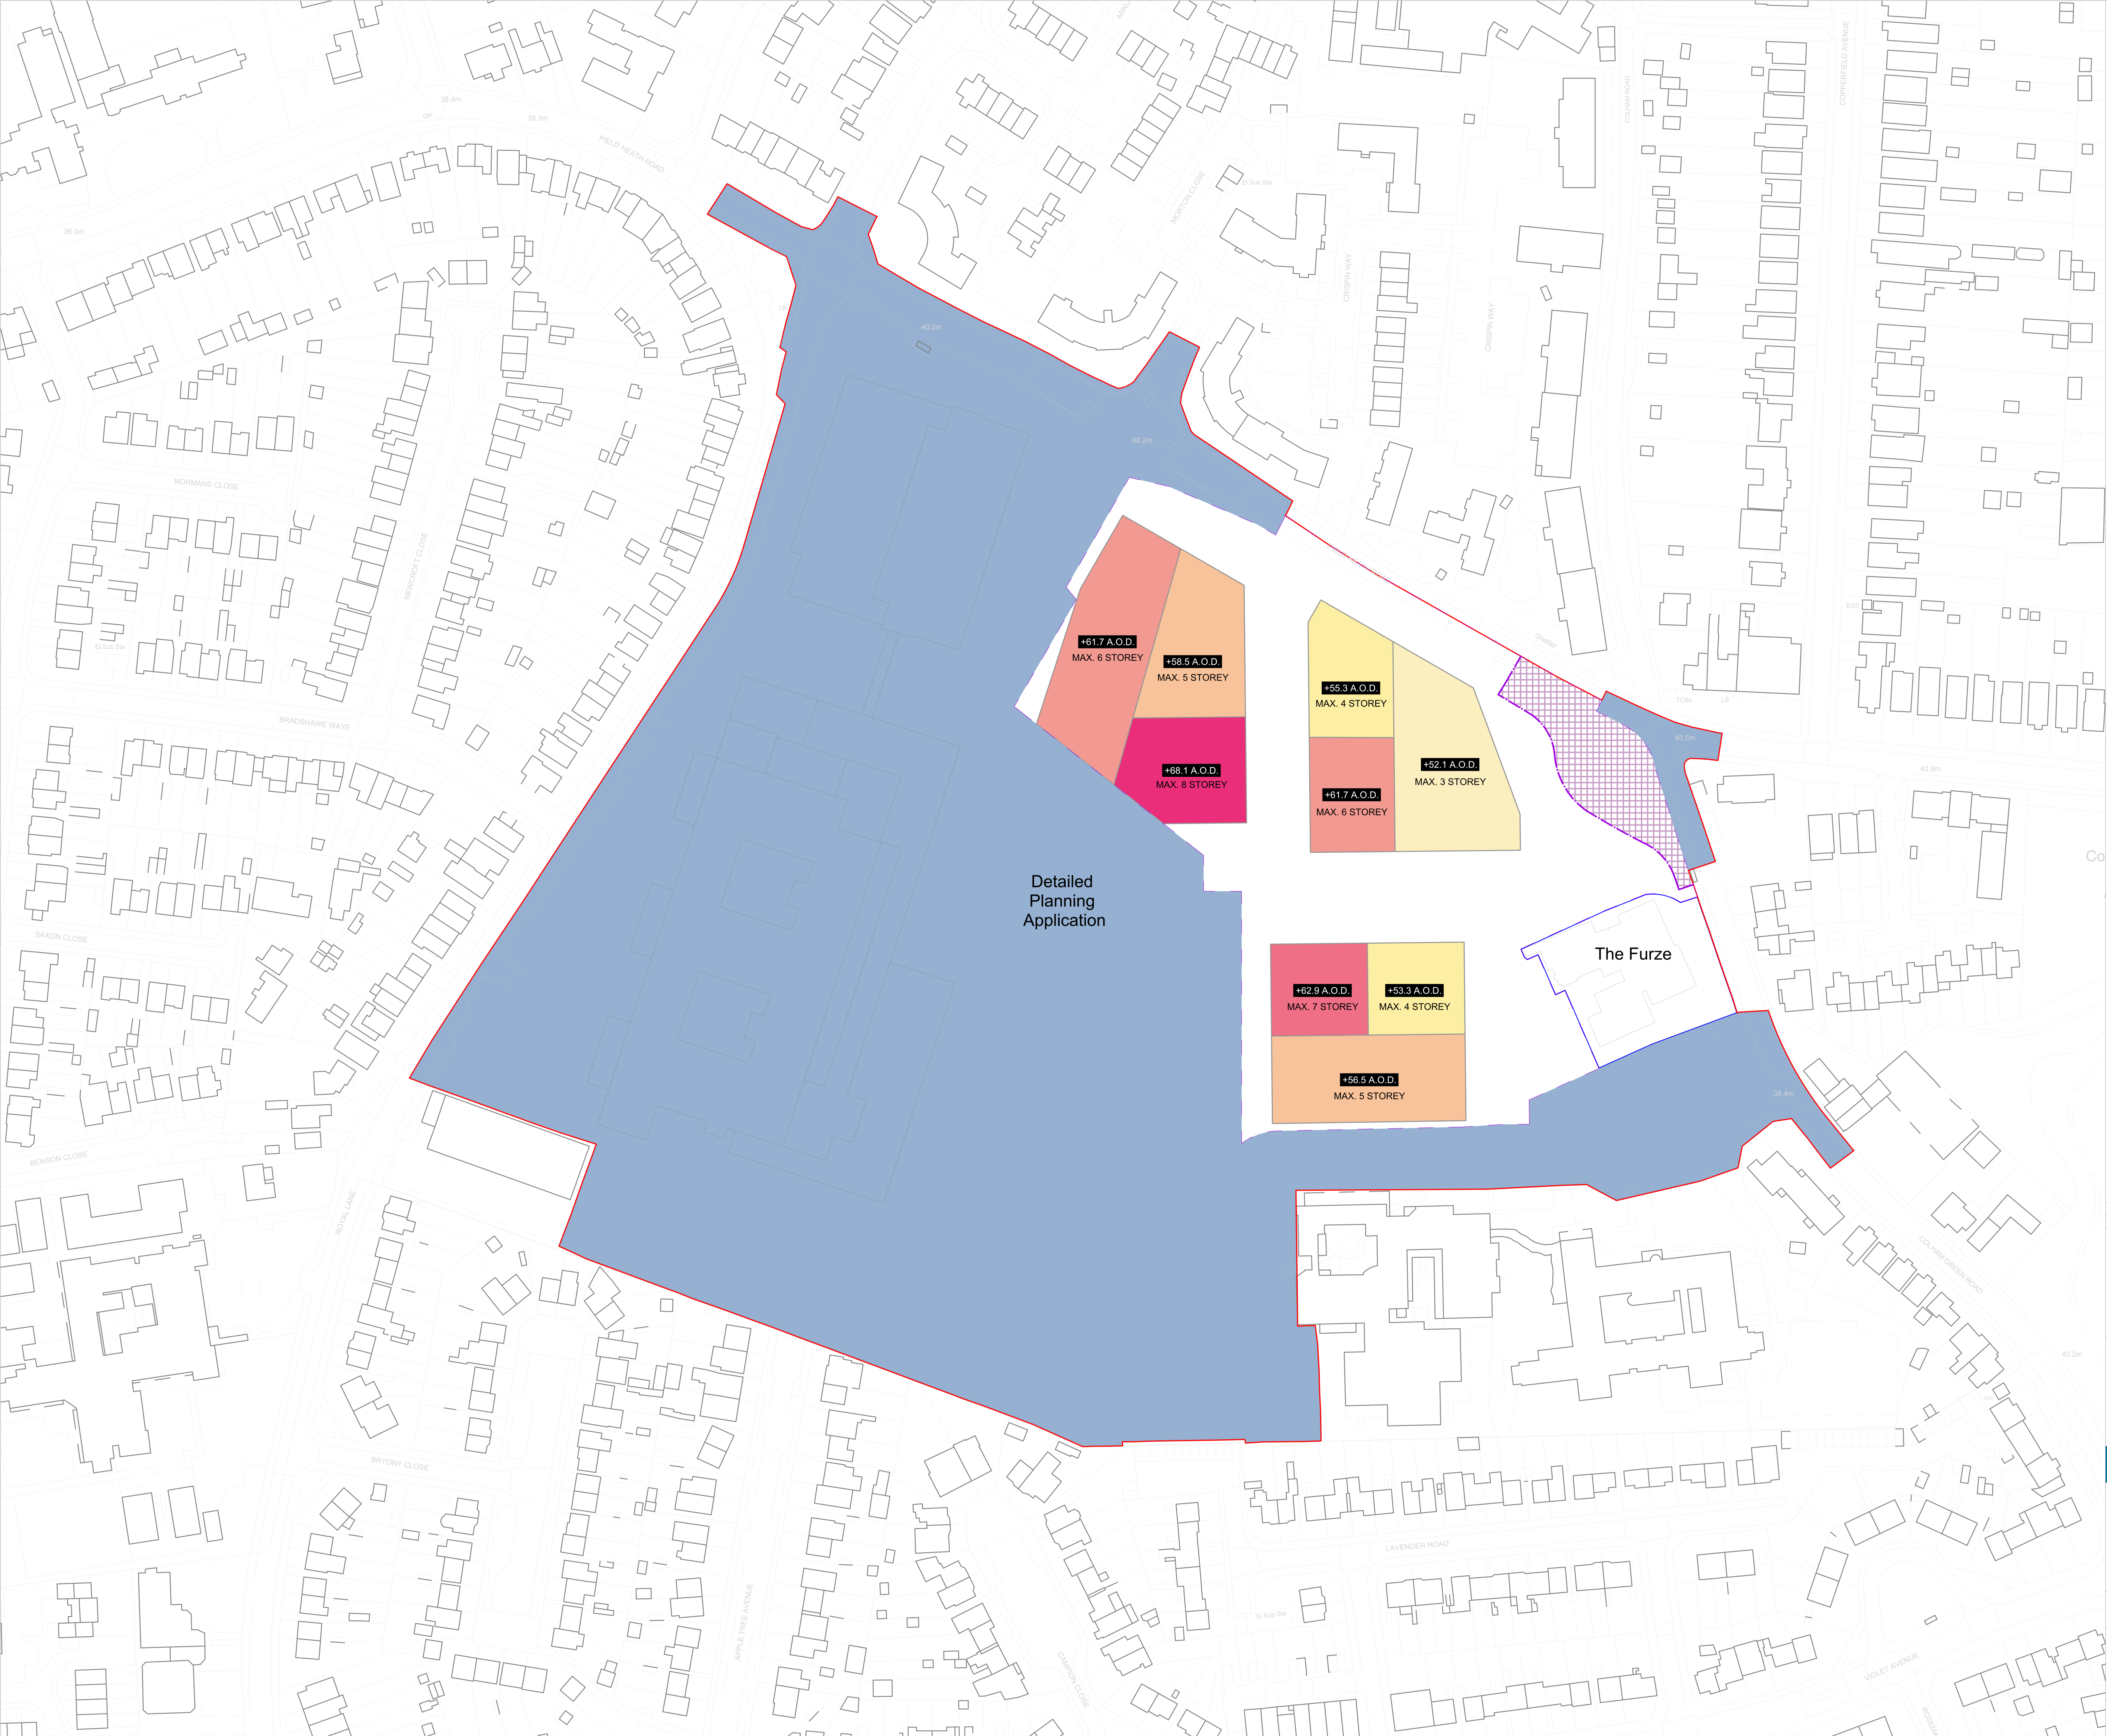

Key:

- Red Line Boundary
- Outline Planning Application Boundary
- Potential area to be allocated for transport infrastructure (T.B.C.)
- Detailed Planning Application
- Plot Extents
- Land owned by the Applicant but not included in the application

Maximum Building Heights above ordnance datum in meters (A.O.D.). Including roof plants, parapets, lift overruns, etc.

- Max. 3 Storey
- Max. 4 Storey
- Max. 5 Storey
- Max. 6 Storey
- Max. 7 Storey
- Max. 8 Storey

P01	05.2022	First issue	MB	VF
Rev	Date	Description	Drawn	Checked

The Hillingdon Hospitals
NHS Foundation Trust

PRIOR
+PTNRS

Project
THE HILLINGDON HOSPITAL REDEVELOPMENT

Name
Proposed building heights
Outline Planning Application (Phase 2)

Purpose of drawing
For planning application

Drawn MB	Drawn VF	Approved THH
Date 05.2022	Scale@A1 1:1000	Status Code S2
Drawing Number THHR_01-PRP-WS-ZZ-DR-A-200015		Revision P04