


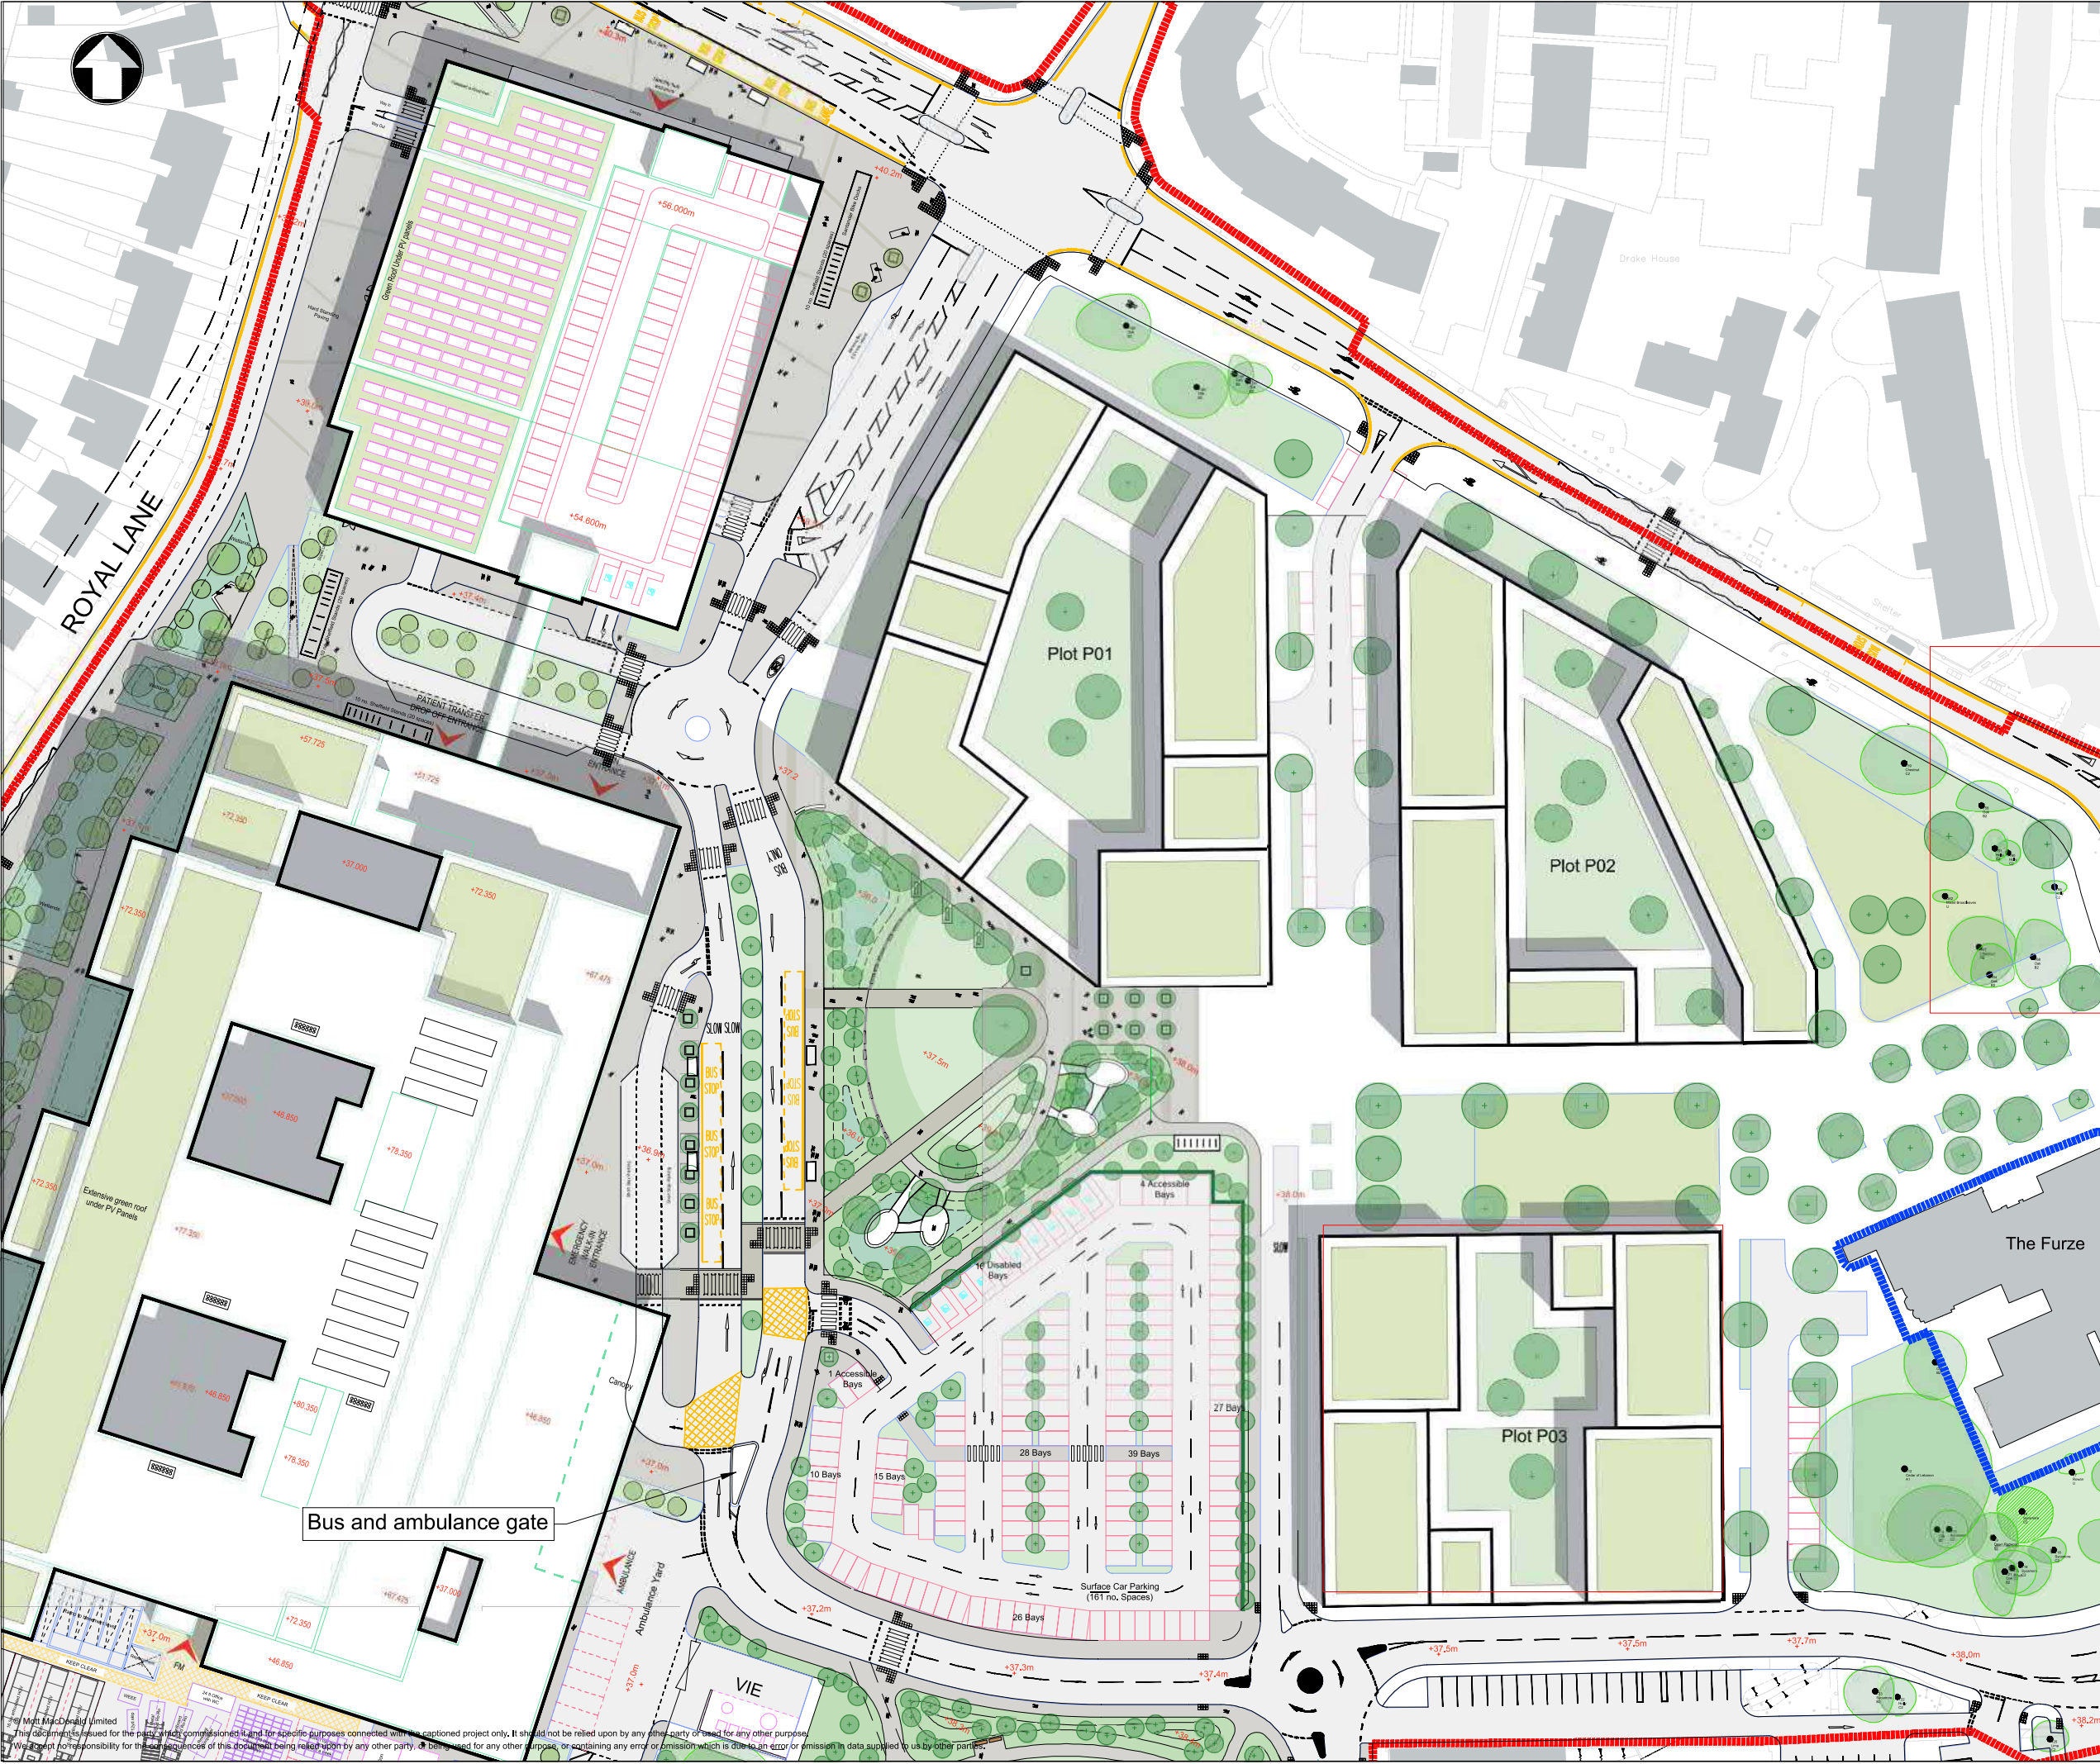

Key to symbols

Reference drawings

- 1. Phase 2 Main Access/Peild Heath/Royal Lane - THHR\_01-MMD-XX-XX-DR-U-2001
- 2. Phase 2 Service Yard/Ambulance/A&E Drop Off - THHR\_01-MMD-XX-XX-DR-U-2002
- 3. Phase 2 Service Access Road/Colham Green Road - THHR\_01-MMD-XX-XX-DR-U-2003
- 4. SITE PLAN AS PROPOSED THHR\_01-MMD-XX-XX-DR-A-100003

|     |            |       |                                   |        |       |
|-----|------------|-------|-----------------------------------|--------|-------|
| C01 | 25/05/2022 | AM    | Published for planning submission | MF     | MS    |
| P04 | 26/04/2022 | AM    | Fourth Issue-Status Amended       | MF     | MS    |
| P03 | 21/04/2022 | AM    | Third Issue                       | MF     | MS    |
| P02 | 30/03/2022 | AM    | Road markings updated             | MS     | MS    |
| P01 | 16/03/2022 | AM    | Option 1 Amendments               | MS     | MS    |
| Rev | Date       | Drawn | Description                       | Ch'k'd | App'd |

M

M

MOTT  
MACDONALD

Ground floor

Royal Liver Building

Liverpool

L3 1JH

United Kingdom

T +44 (0)151 482 9910

F +44 (0)151 236 2985

W mottmac.com

Client

NHS







The Hillingdon Hospitals

NHS Foundation Trust

Title  
Hillingdon Hospital Redevelopment  
Access Arrangement  
Phase 2  
General Arrangement

|             |             |     |              |             |    |
|-------------|-------------|-----|--------------|-------------|----|
| Designed    | A Michou    | AM  | Eng check    | M Staniland | MS |
| Drawn       | A Michou    | AM  | Coordination | M Staniland | MS |
| Dwg check   | M Staniland | MS  | Approved     | M Staniland | MS |
| Scale at A1 | Status      | Rev | Security     |             |    |
| 1:500       | A2          | C01 | STD          |             |    |

Drawing Number  
THHR\_01-MMD-XX-XX-DR-U-2201

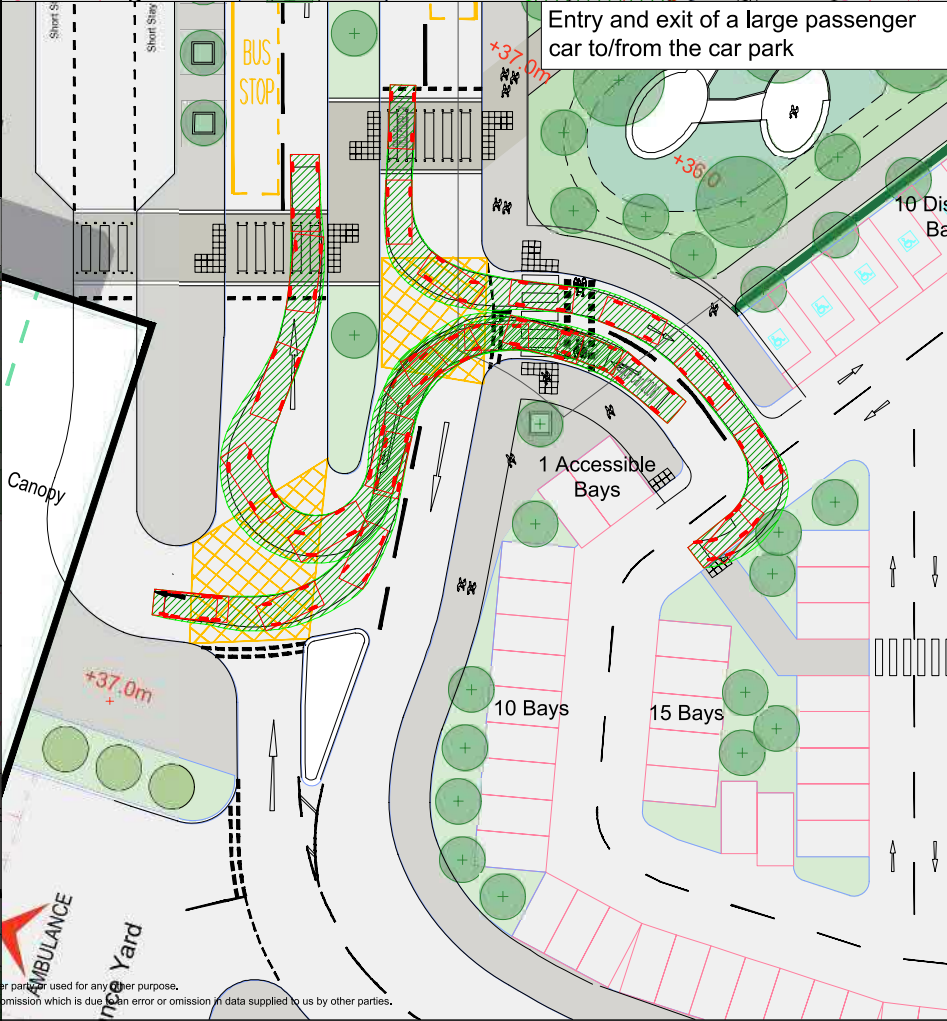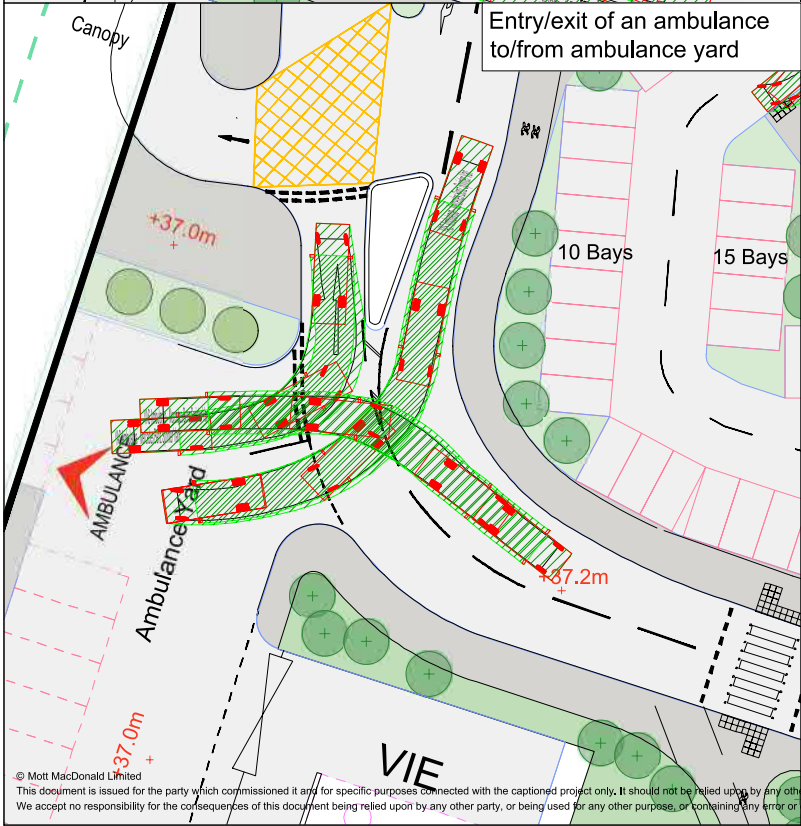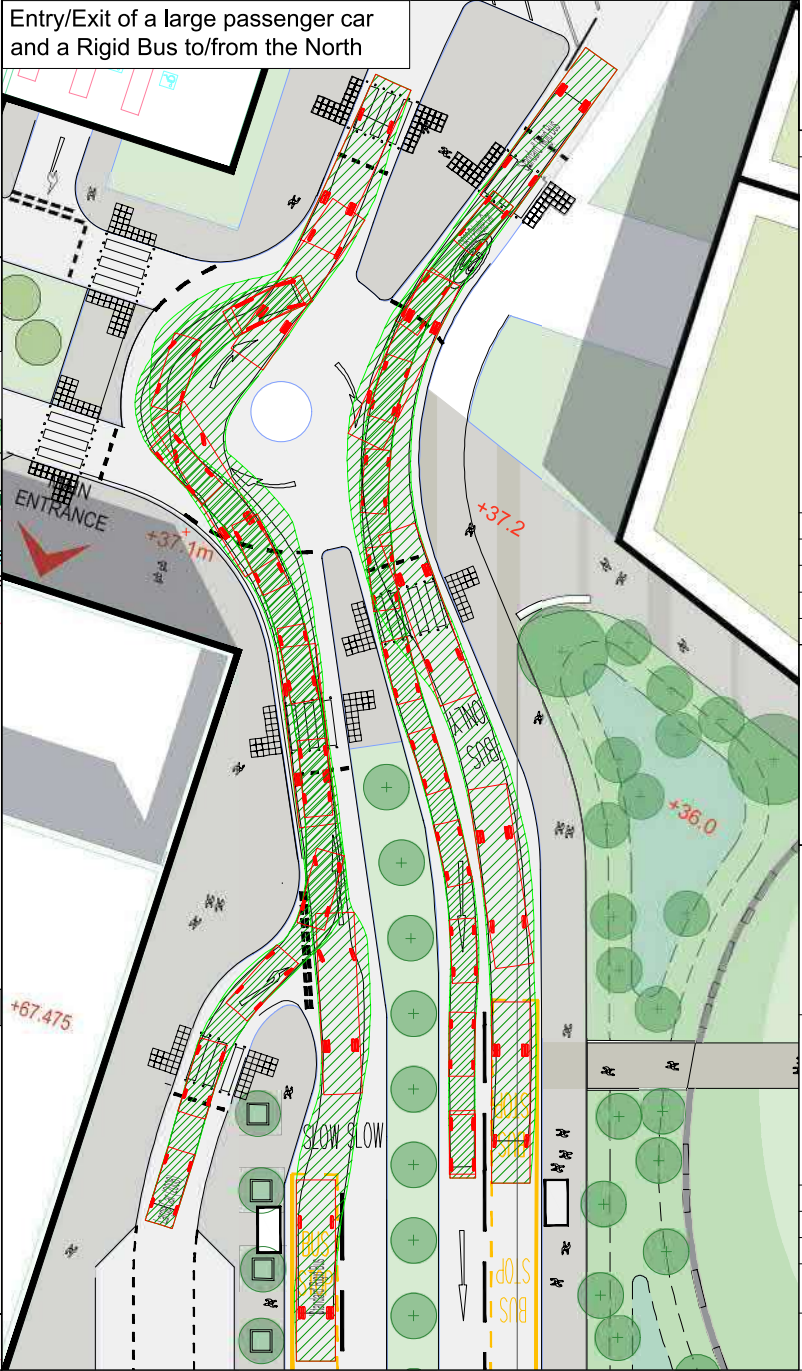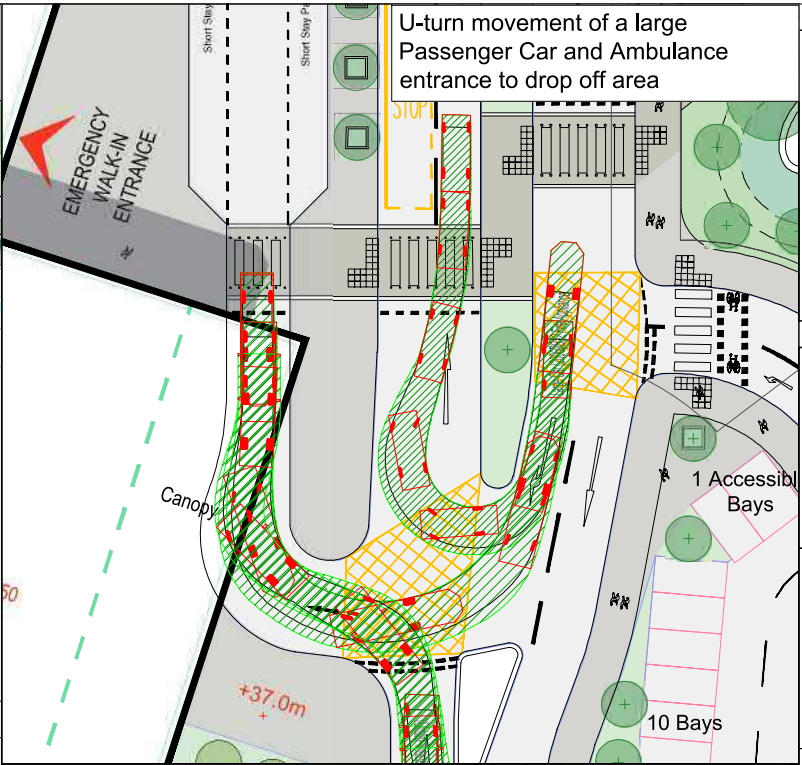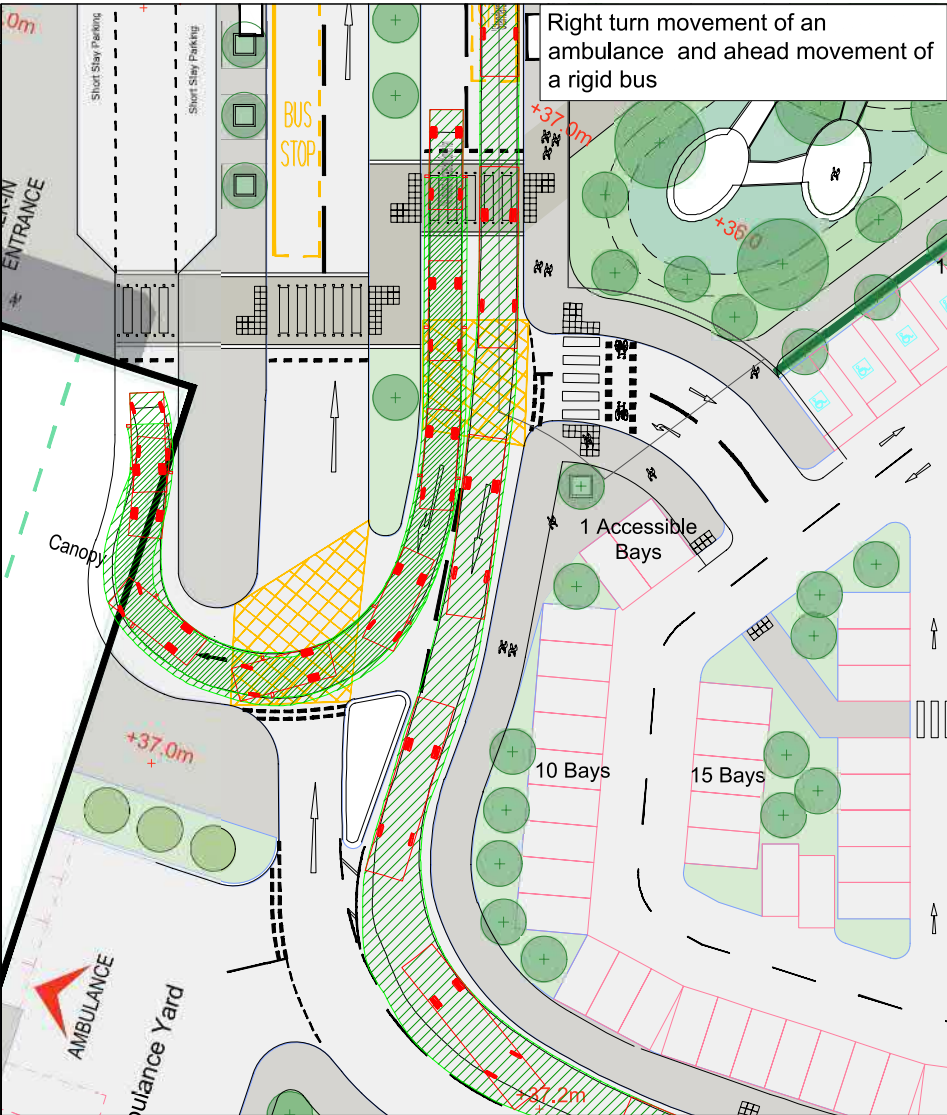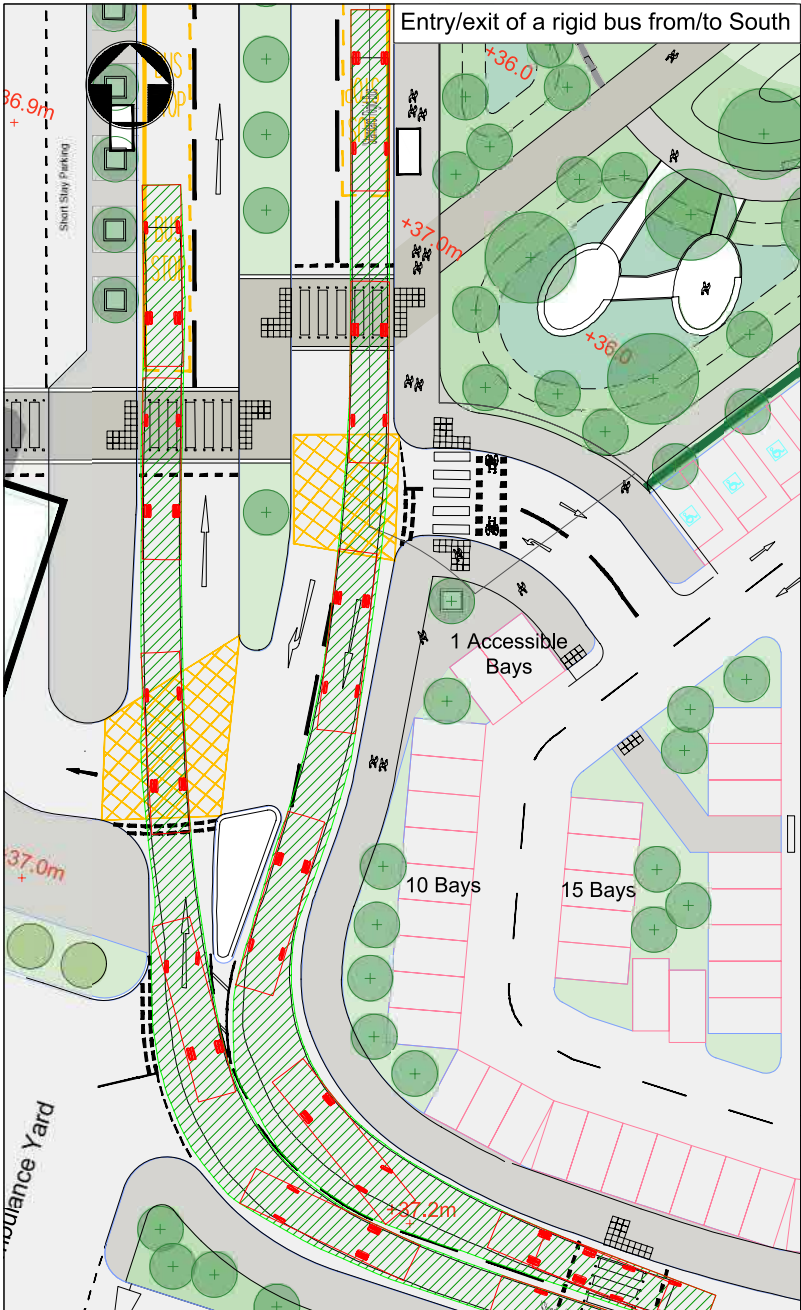

Key to symbols

DB32 Fire Appliance  
Overall Length 8,680m  
Overall Width 2,180m  
Overall Body Height 3,452m  
Min Body Ground Clearance 2,127m  
Max Track Width 2,127m  
Lock to lock time 6,00s  
Kerb to Kerb Turning Radius 7,910m

YAS Ambulance - Mercedes Benz Sprinter Van  
Overall Length 6,600m  
Overall Width 2,212m  
Overall Body Height 2,540m  
Min Body Ground Clearance 0,967m  
Track Width 2,100m  
Lock to lock time 4,00s  
Kerb to Kerb Turning Radius 8,000m

'Standard' Rigid Bus  
Overall Length 12,000m  
Overall Width 2,550m  
Overall Body Height 3,069m  
Min Body Ground Clearance 2,350m  
Track Width 2,350m  
Lock to lock time 4,00s  
Wall to Wall Turning Radius 10,771m

Large Car (2000)  
Overall Length 4,500m  
Overall Width 1,800m  
Overall Body Height 1,500m  
Min Body Ground Clearance 1,200m  
Max Track Width 1,800m  
Lock to lock time 3,00s  
Kerb to Kerb Turning Radius 5,000m

Reference drawings

- Phase 2 Main Access/Peild Heath/Royal Lane - THHR\_01-MMD-XX-XX-DR-U-2001
- Phase 2 Service Yard/Ambulance/A&E Drop Off - THHR\_01-MMD-XX-XX-DR-U-2002
- Phase 2 Service Access Road/Colham Green Road - THHR\_01-MMD-XX-XX-DR-U-2003
- SITE PLAN AS PROPOSED THHR\_01-IBI-XX-XX-DR-A-100003

| Rev | Date       | Drawn | Description                             | Ch'k'd | App'd |
|-----|------------|-------|-----------------------------------------|--------|-------|
| C01 | 25/05/2022 | AM    | Published for planning submission       | MF     | MS    |
| P03 | 26/04/2022 | AM    | Third Issue-Status Amended              | MF     | MS    |
| P02 | 21/04/2022 | AM    | Second Issue                            | MF     | MS    |
| P01 | 16/03/2022 | AM    | Option 1 Amendments on Vehicle Tracking | MS     | MS    |

MOTT MACDONALD

Ground floor  
Royal Liver Building  
Liverpool  
L3 1JH  
United Kingdom  
T +44 (0)151 482 9910  
F +44 (0)151 236 2985  
W mottmac.com

Client

The Hillingdon Hospitals  
NHS Foundation Trust

Title

Hillingdon Hospital Redevelopment  
Access Arrangement  
Phase 2  
General Arrangement  
Tracking

| Designed  | A Michou    | AM | Eng check    | M Staniland | MS |
|-----------|-------------|----|--------------|-------------|----|
| Drawn     | A Michou    | AM | Coordination | M Staniland | MS |
| Dwg check | M Staniland | MS | Approved     | M Staniland | MS |

Scale at A1: 1:250      Status: A2      Rev: C01      Security: STD

Drawing Number: THHR\_01-MMD-XX-XX-DR-U-2202

C:\Users\MIC9344\Mott MacDonald\THHR Stage 2 works - Proposal Project - Do\Develop\Working Folder\Drawings\Planning Drawings\Published\THHR\_01-MMD-XX-XX-DR-U-2201&2202-C01.dwg May 24, 2022 - 4:52PM MIC9344