



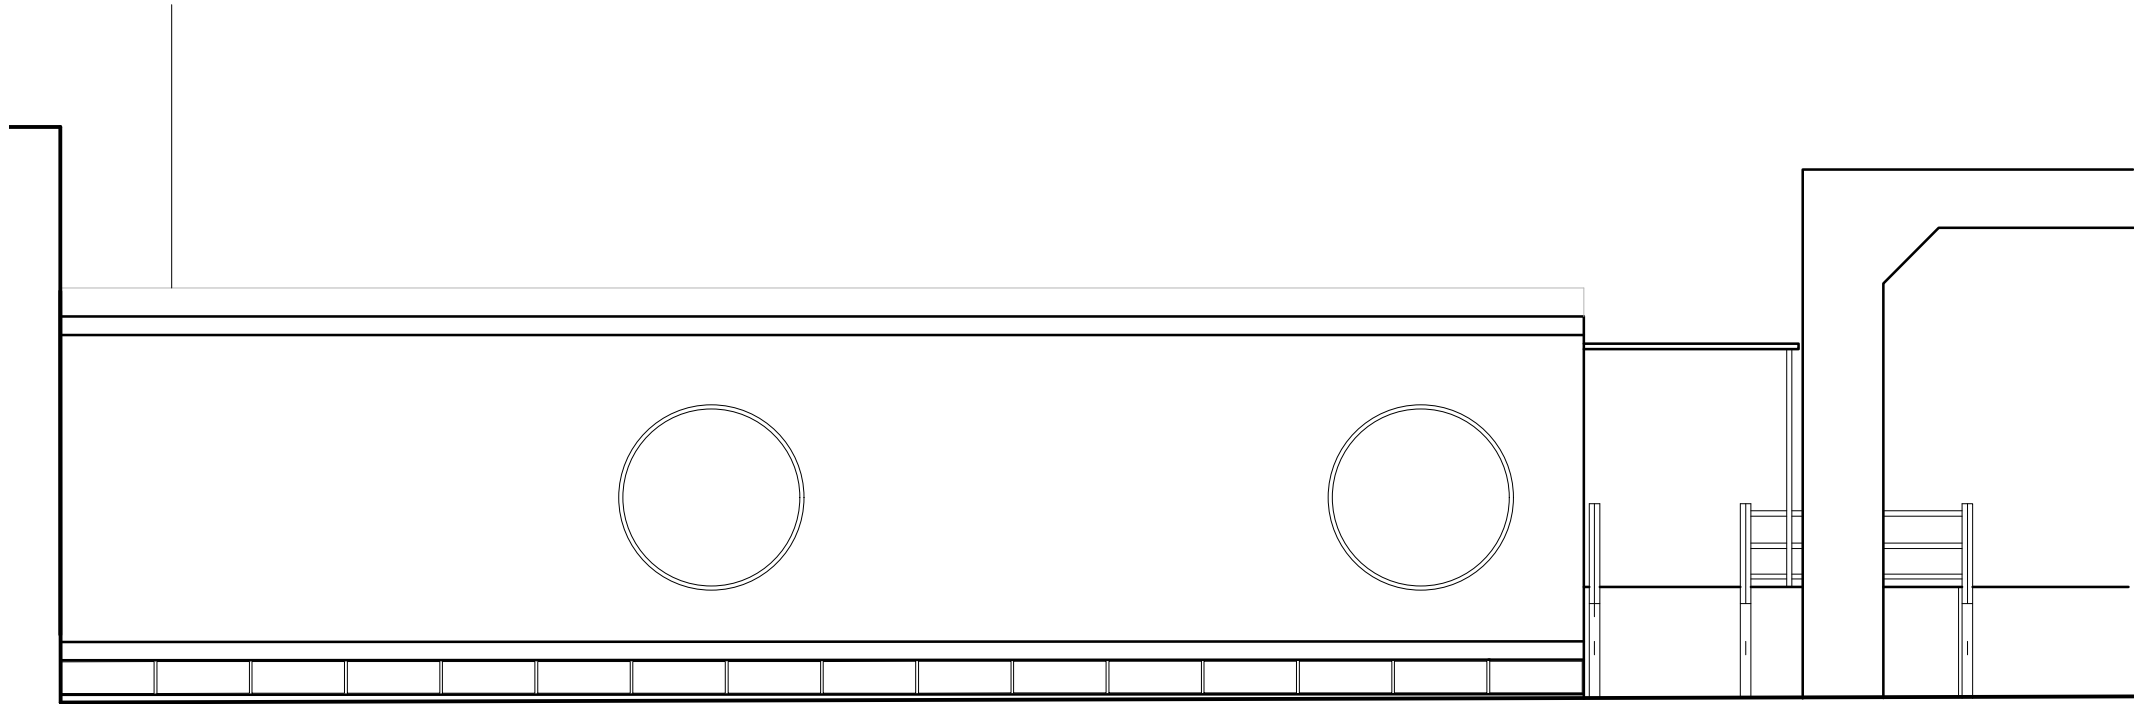

Existing South Elevation

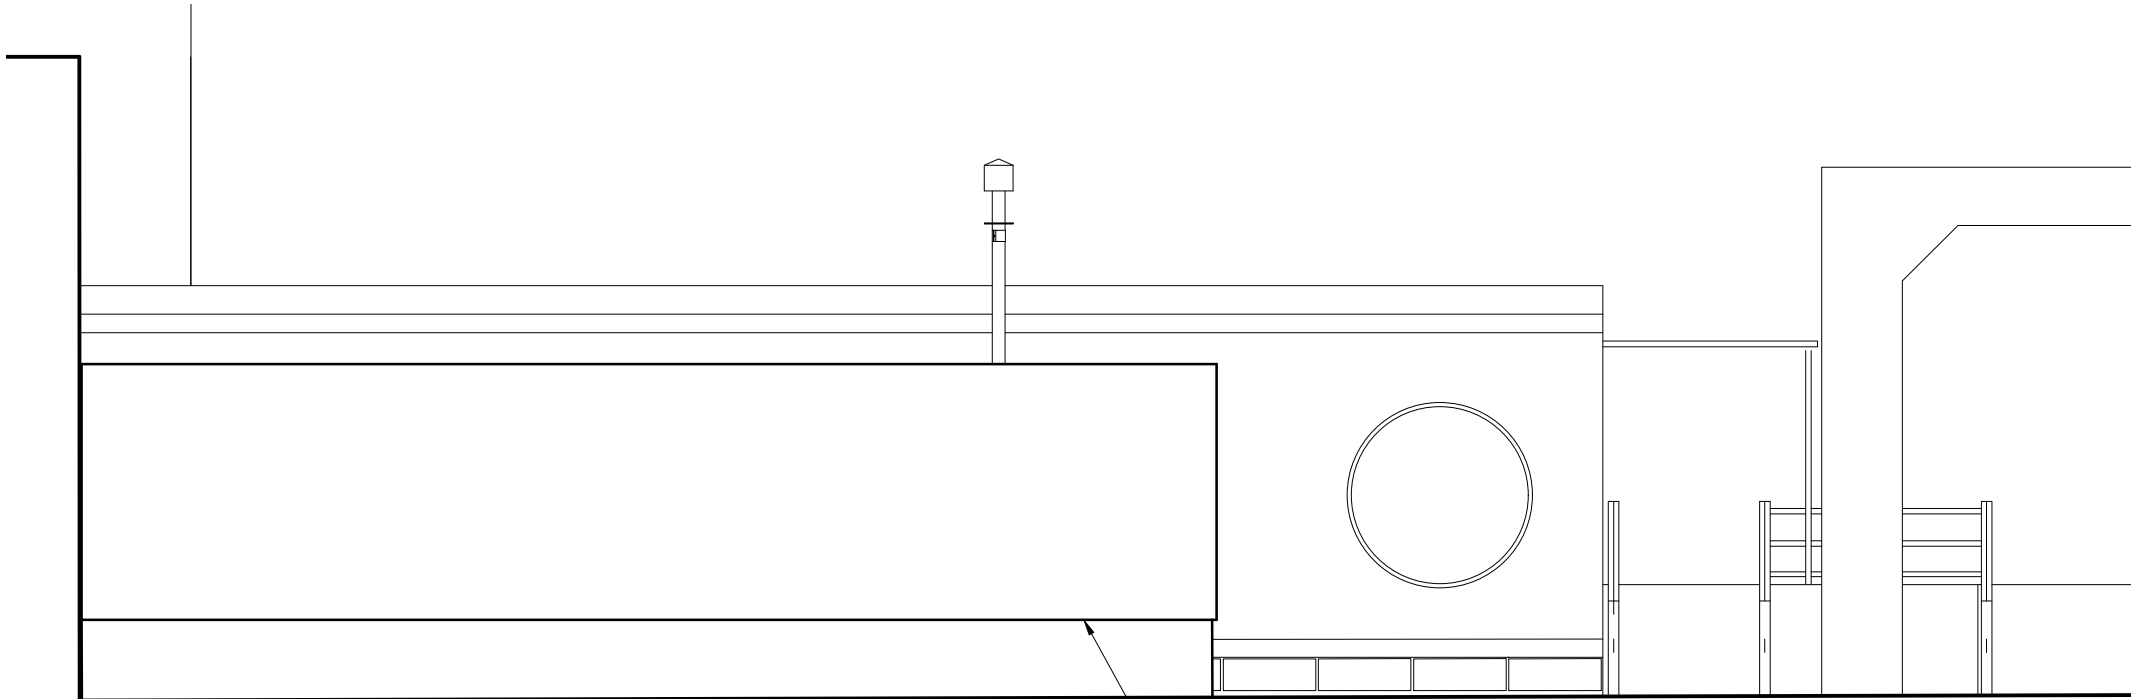

Proposed South Elevation

Proposed Location
of Modular MRI Unit

The Hillingdon Hospitals Estates Department Pield Heath Road Uxbridge Middx UB8 3NN 01895 279593	Project	Drawing	Drawn by iv	Scale 1:100
	Hillingdon Hospital	Existing and Proposed South Elevation	Date Feb 23	Cad ref temp/sand/mri
	Proposed Temporary MRI Unit		DRG No 04	
Middx UB8 3NN	-		REV	