


Existing North Elevation

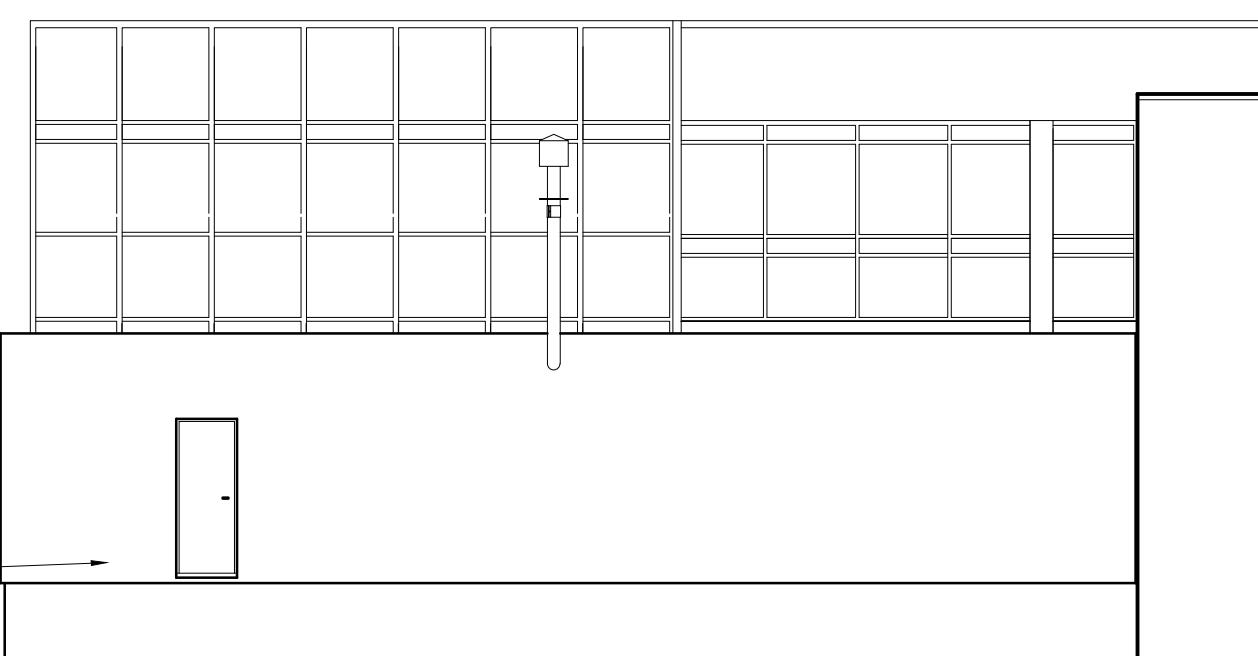

Proposed North Elevation

<p>The Hillingdon Hospitals Estates Department Pield Heath Road Uxbridge Middx UB8 3NN</p> <p>01895 279593</p>	<p>Project Hillingdon Hospital Proposed Temporary MRI Unit -</p>	<p>Drawing Existing and Proposed North Elevation</p>	Drawn by iv	Scale 1:100
			Date Feb 23	Cad ref temp/sand/mri
			DRG No	REV
			05	