


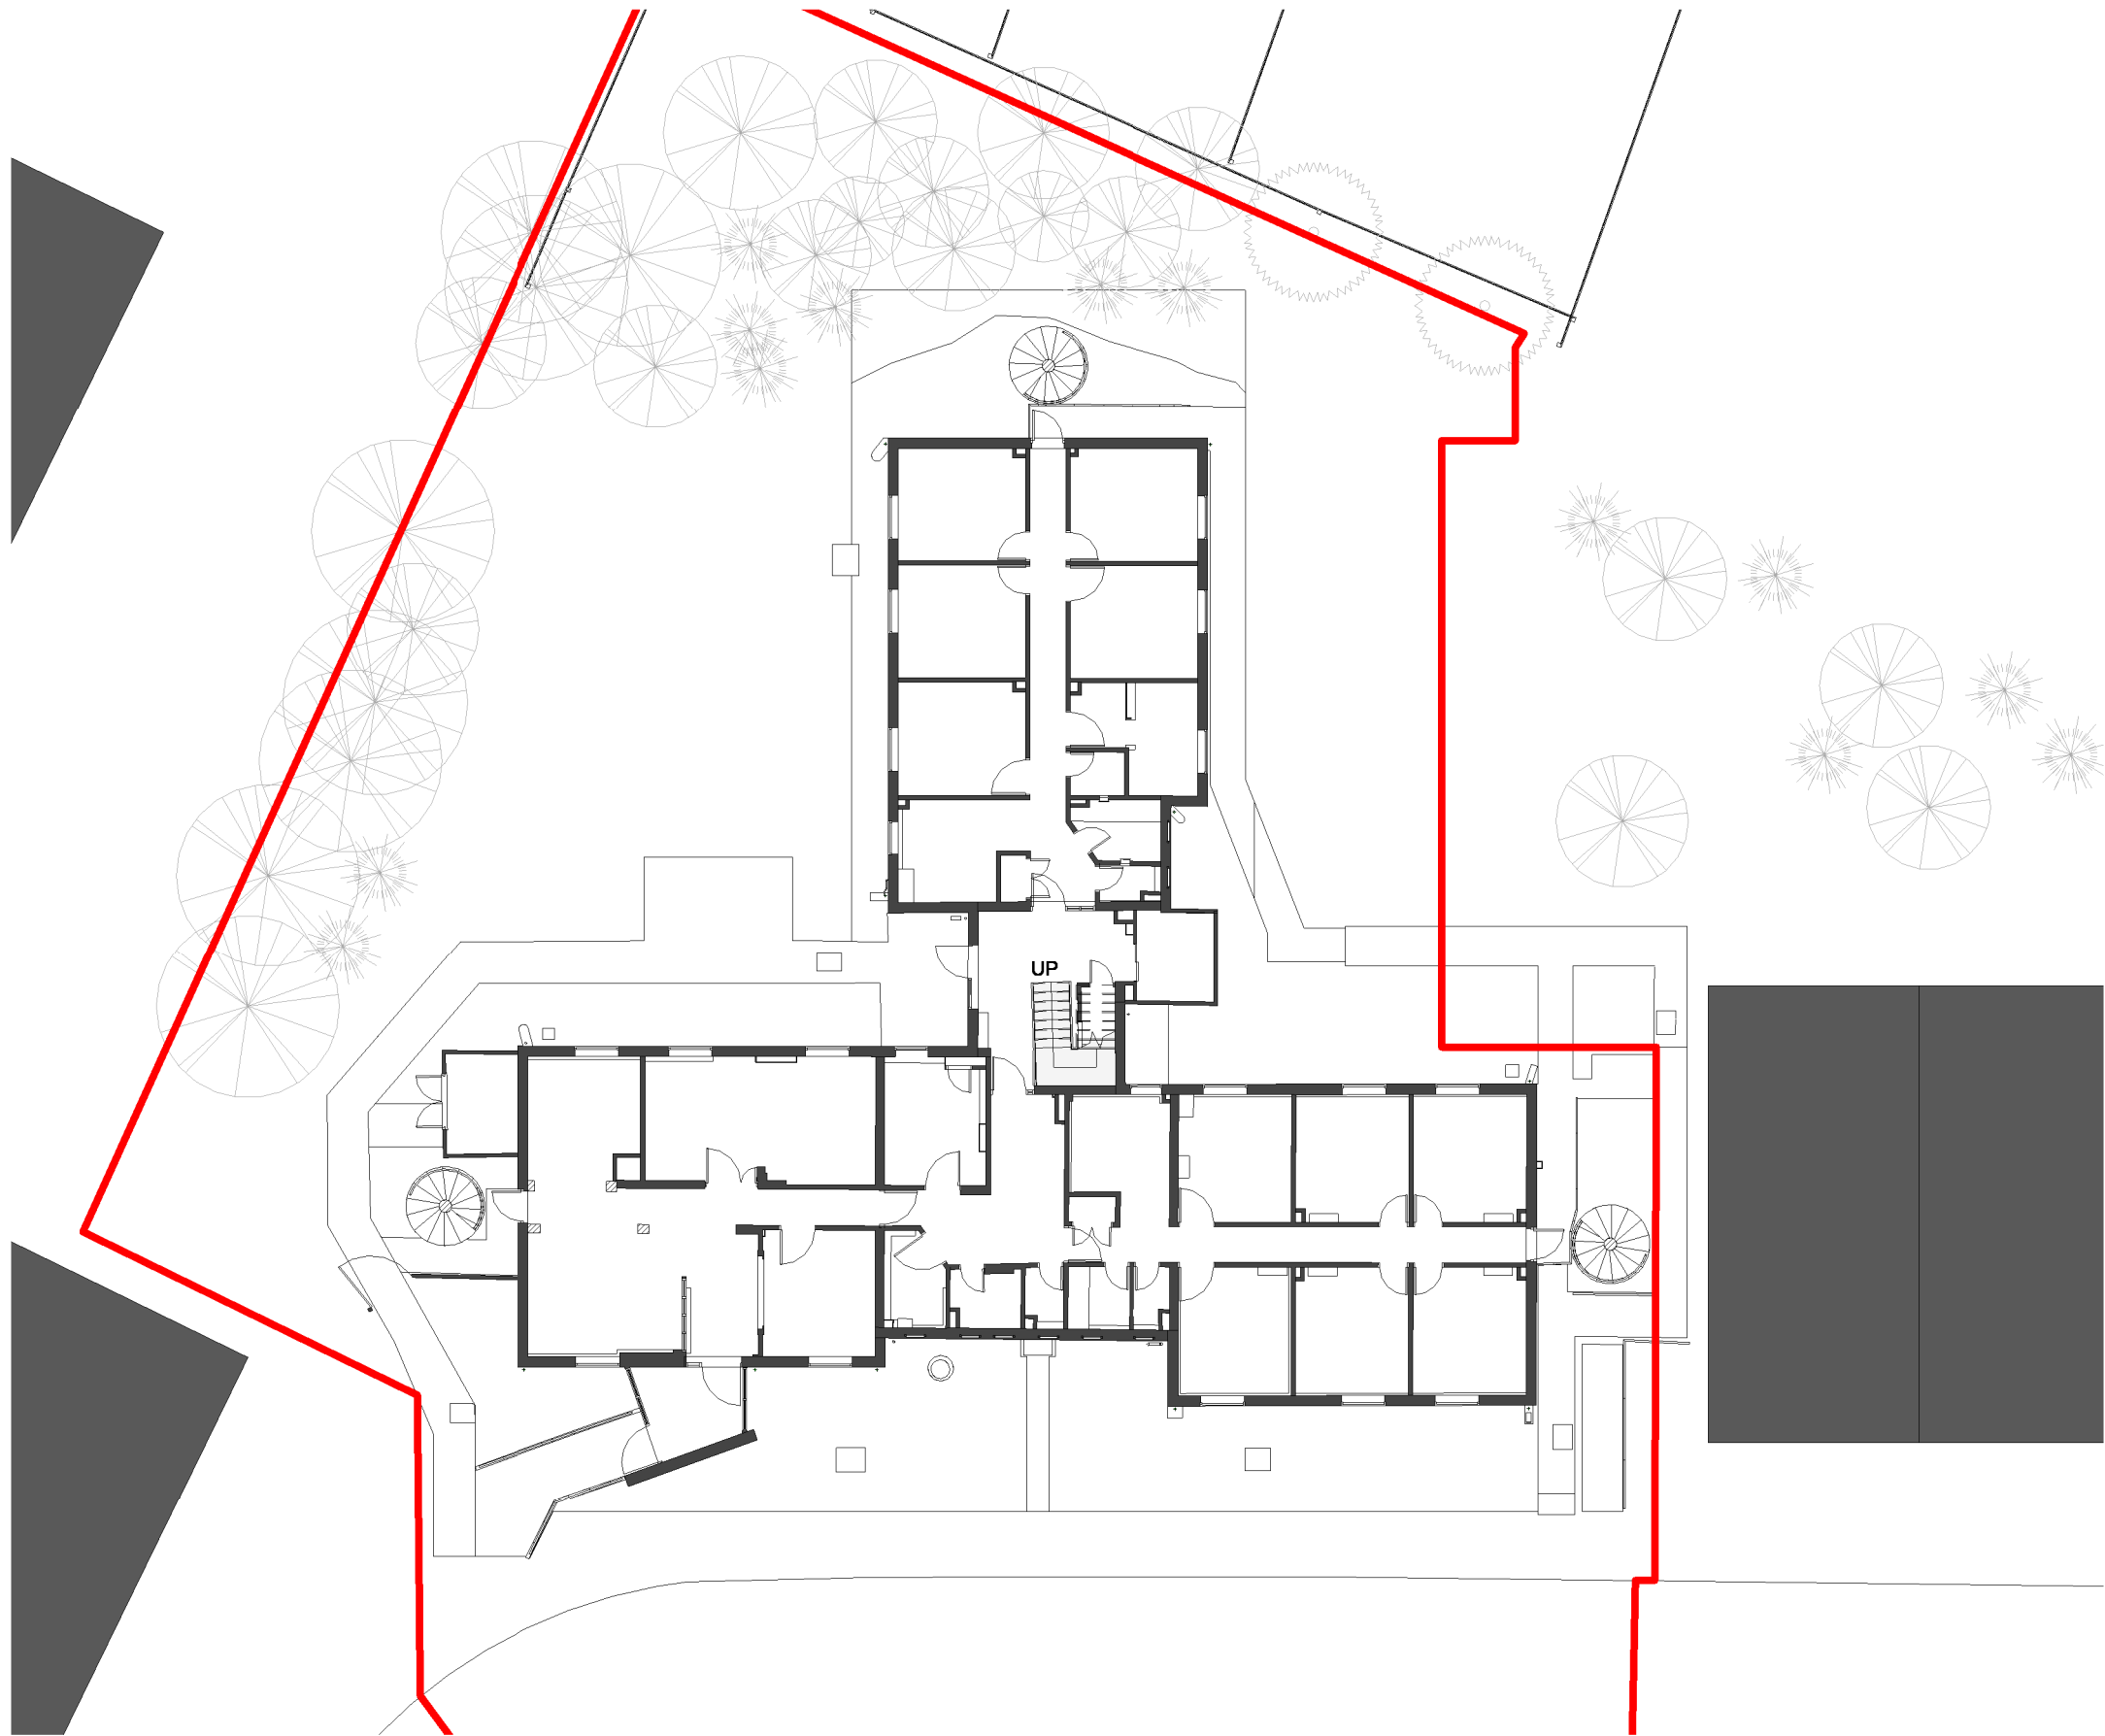

1


0102

00 Level_0_Existing

1 : 200

Planning Application Boundary Legend

- Site Boundary for Planning
- Hospital Boundary

 

Disclaimer:
Do not scale off this drawing; All dimension to be checked on site; All dimension are indicated in millimetres unless otherwise stated; Refer to Drawing Issue Sheet for purpose of issue; If in doubt ask. © Llewelyn Davies Weeks

INDEX	MODIFICATION	DATE
P01	Stage 3 Issue	24-05-2024
P02	Client updates	29-08-2024
P03	Final client updates	12-09-2024
P04	Further client instruction amendments	04-10-2024



SERVICES CONSULTANTS

Ingleton Wood

COST CONSULTANTS

AECOM

STRUCTURAL CONSULTANTS

Ingleton Wood

ARCHITECTS

Llewelyn Davies

CLIENT

Hillingdon Hospital Extension NHS Trust

PROJECT NAME

Tudor Centre Extension

PROJECT NUMBERPROJECT STAGE

LD30-1041-01Planning

DRAWING TITLE

Level 0 Existing

DRAWING NUMBERINDEX

THHTCP2-LDW-ZZ-00-D-A-0102-P04

DATESCALE

29/04/20241 : 200@A3



The Rookery | 3rd Floor | 2 Dyott Street | London | WC1A 1DE
T +44(0)20 7907 7900 | www.ldavies.com

© Copyright 2020 Llewelyn Davies Weeks, All Rights Reserved




1
0103

01 Level_1_Existing
1 : 200

Planning Application Boundary Legend

- Site Boundary for Planning
- Hospital Boundary

 

Disclaimer:
Do not scale off this drawing; All dimension to be checked on site; All dimension are indicated in millimetres unless otherwise stated; Refer to Drawing Issue Sheet for purpose of issue; If in doubt ask. © Llewelyn Davies Weeks

INDEX	MODIFICATION	DATE
P01	Stage 3 Issue	24-05-2024
P02	Client updates	29-08-2024
P03	Final client updates	12-09-2024
P04	Further client instruction amendments	04-10-2024



SERVICES CONSULTANTS

Ingleton Wood

COST CONSULTANTS

AECOM

STRUCTURAL CONSULTANTS

Ingleton Wood

ARCHITECTS

Llewelyn Davies

CLIENT

Hillingdon Hospital Extension NHS Trust

PROJECT NAME

Tudor Centre Extension

PROJECT NUMBER

LD30-1041-01

PROJECT STAGE

Planning

DRAWING TITLE

Level 1 Existing

DRAWING NUMBER

THHTCP2-LDW-ZZ-01-D-A-0103

INDEX

-P04

DATE

29/04/2024

SCALE

1 : 200@A3



The Rookery | 3rd Floor | 2 Dyott Street | London | WC1A 1DE
T +44(0)20 7907 7900 | www.ldavies.com


© Copyright 2020 Llewelyn Davies Weeks, All Rights Reserved



1
0200

East Elevation Existing

1 : 200

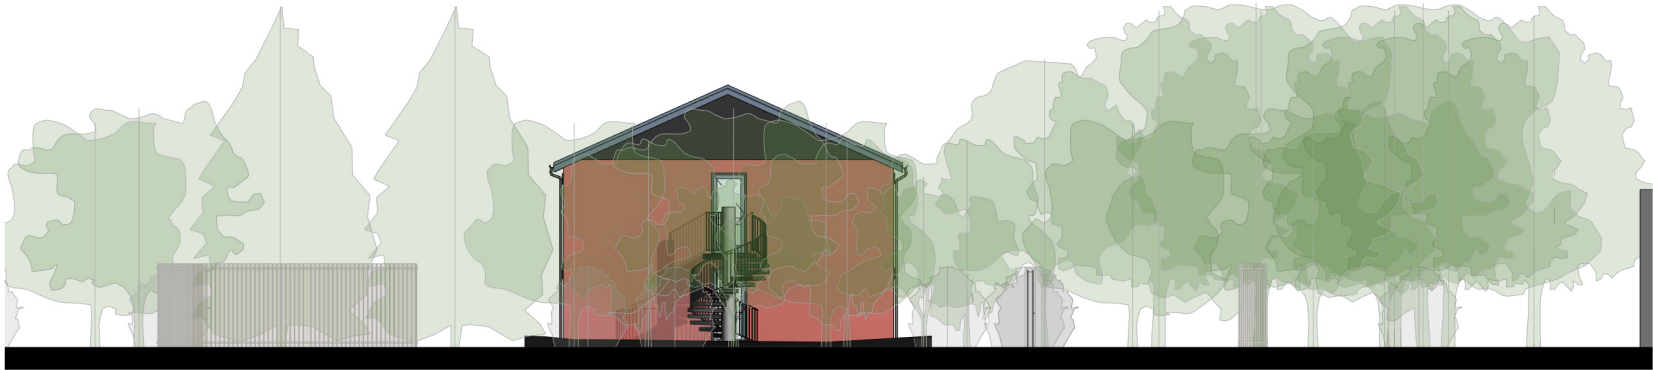

2
0200

South Elevation Existing


1 : 200



3
0200

West Elevation Existing


1 : 200

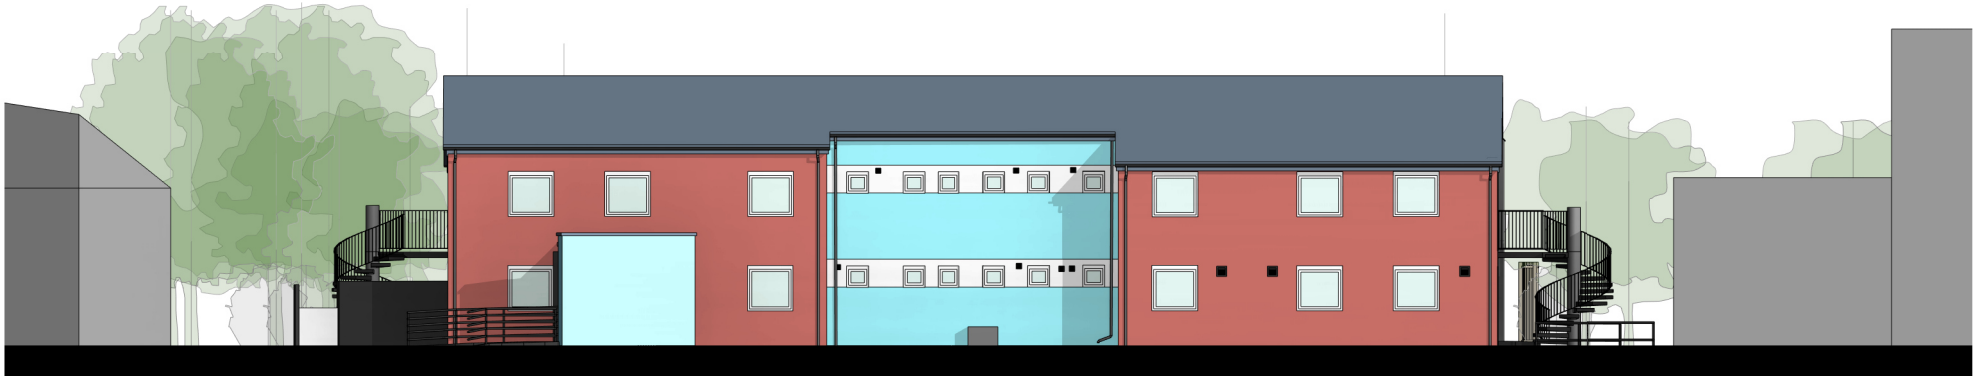

4
0200

North Elevation Existing

1 : 200

 

Scale 1:200

Or, 1:100 @ A1 (200% Publish)

Disclaimer:
Do not scale off this drawing; All dimension to be checked on site; All dimension are indicated in millimetres unless otherwise stated; Refer to Drawing Issue Sheet for purpose of issue; If in doubt ask. © Llewelyn Davies Weeks

INDEX	MODIFICATION	DATE
P01	Stage 3 Issue	24-05-2024
P02	Client updates	29-08-2024
P03	Final client updates	12-09-2024
P04	Further client instruction amendments	04-10-2024

GRAHAM INVESTORS IN PEOPLE
We invest in people Platinum

SERVICES CONSULTANTS

Ingleton Wood

COST CONSULTANTS

AECOM

STRUCTURAL CONSULTANTS

Ingleton Wood

ARCHITECTS

Llewelyn Davies

CLIENT

Hillingdon Hospital Extension NHS Trust

PROJECT NAME

Tudor Centre Extension

PROJECT NUMBER PROJECT STAGE

LD30-1041-01 Planning

DRAWING TITLE

Existing Elevations

DRAWING NUMBER INDEX

THHTCP2-LDW-ZZ-D-A-0200 -P04

DATE SCALE

29/04/2024 1 : 200@A3

LLEWELYN DAVIES
The Rookery | 3rd Floor | 2 Dyott Street | London | WC1A 1DE
T +44(0)20 7907 7900 | www.ldavies.com

© Copyright 2020 Llewelyn Davies Weeks, All Rights Reserved