

#### Planning Application Boundary Legend

- Site Boundary For Planning
- Hospital Boundary



1  
0104

**Proposed Site Plan - Disabled Parking Spaces and New Site Boundary**  
1 : 500

**Disclaimer:**  
Do not scale off this drawing; All dimension to be checked on site; All dimension are indicated in millimetres unless otherwise stated; Refer to Drawing Issue Sheet for purpose of issue; If in doubt ask. © Llewelyn Davies Weeks

INDEX	MODIFICATION	DATE
P01	Stage 3 Issue	24-05-2024
P02	4x Splayed Disabled Parking amended to 3x Parallel Disabled Parking	09-08-2024
P03	Final client updates	12-09-2024
P04	Further client instruction amendments	04-10-2024

**GRAHAM** INVESTORS IN PEOPLE™  
We invest in people Platinum

SERVICES CONSULTANTS

Ingleton Wood

COST CONSULTANTS

AECOM

STRUCTURAL CONSULTANTS

Ingleton Wood

ARCHITECTS

Llewelyn Davies

CLIENT

Hillingdon Hospital Extension NHS Trust

PROJECT NAME

Tudor Centre Extension

PROJECT NUMBER

LD30-1041-01 Planning

DRAWING TITLE

Proposed Site Plan

DRAWING NUMBER INDEX

THHTCP2-LDW-ZZ-ZZ-D-A-0104 -P04

DATE SCALE

29/04/2024 1 : 500@A3

**LLEWELYN  
DAVIES**

The Rookery | 3rd Floor | 2 Dyott Street | London | WC1A 1DE  
T +44(0)20 7907 7900 | [www.ldavies.com](http://www.ldavies.com)


© Copyright 2020 Llewelyn Davies Weeks, All Rights Reserved





**Disclaimer:**  
Do not scale off this drawing; All dimension to be checked on site; All dimension are indicated in millimetres unless otherwise stated; Refer to Drawing Issue Sheet for purpose of issue; If in doubt ask. © Llewelyn Davies Weeks

INDEX	MODIFICATION	DATE
P01	Stage 3 Issue	24-05-2024
P02	Client updates	29-08-2024
P03	Final client updates	12-09-2024
P04	Further client instruction amendments	04-10-2024

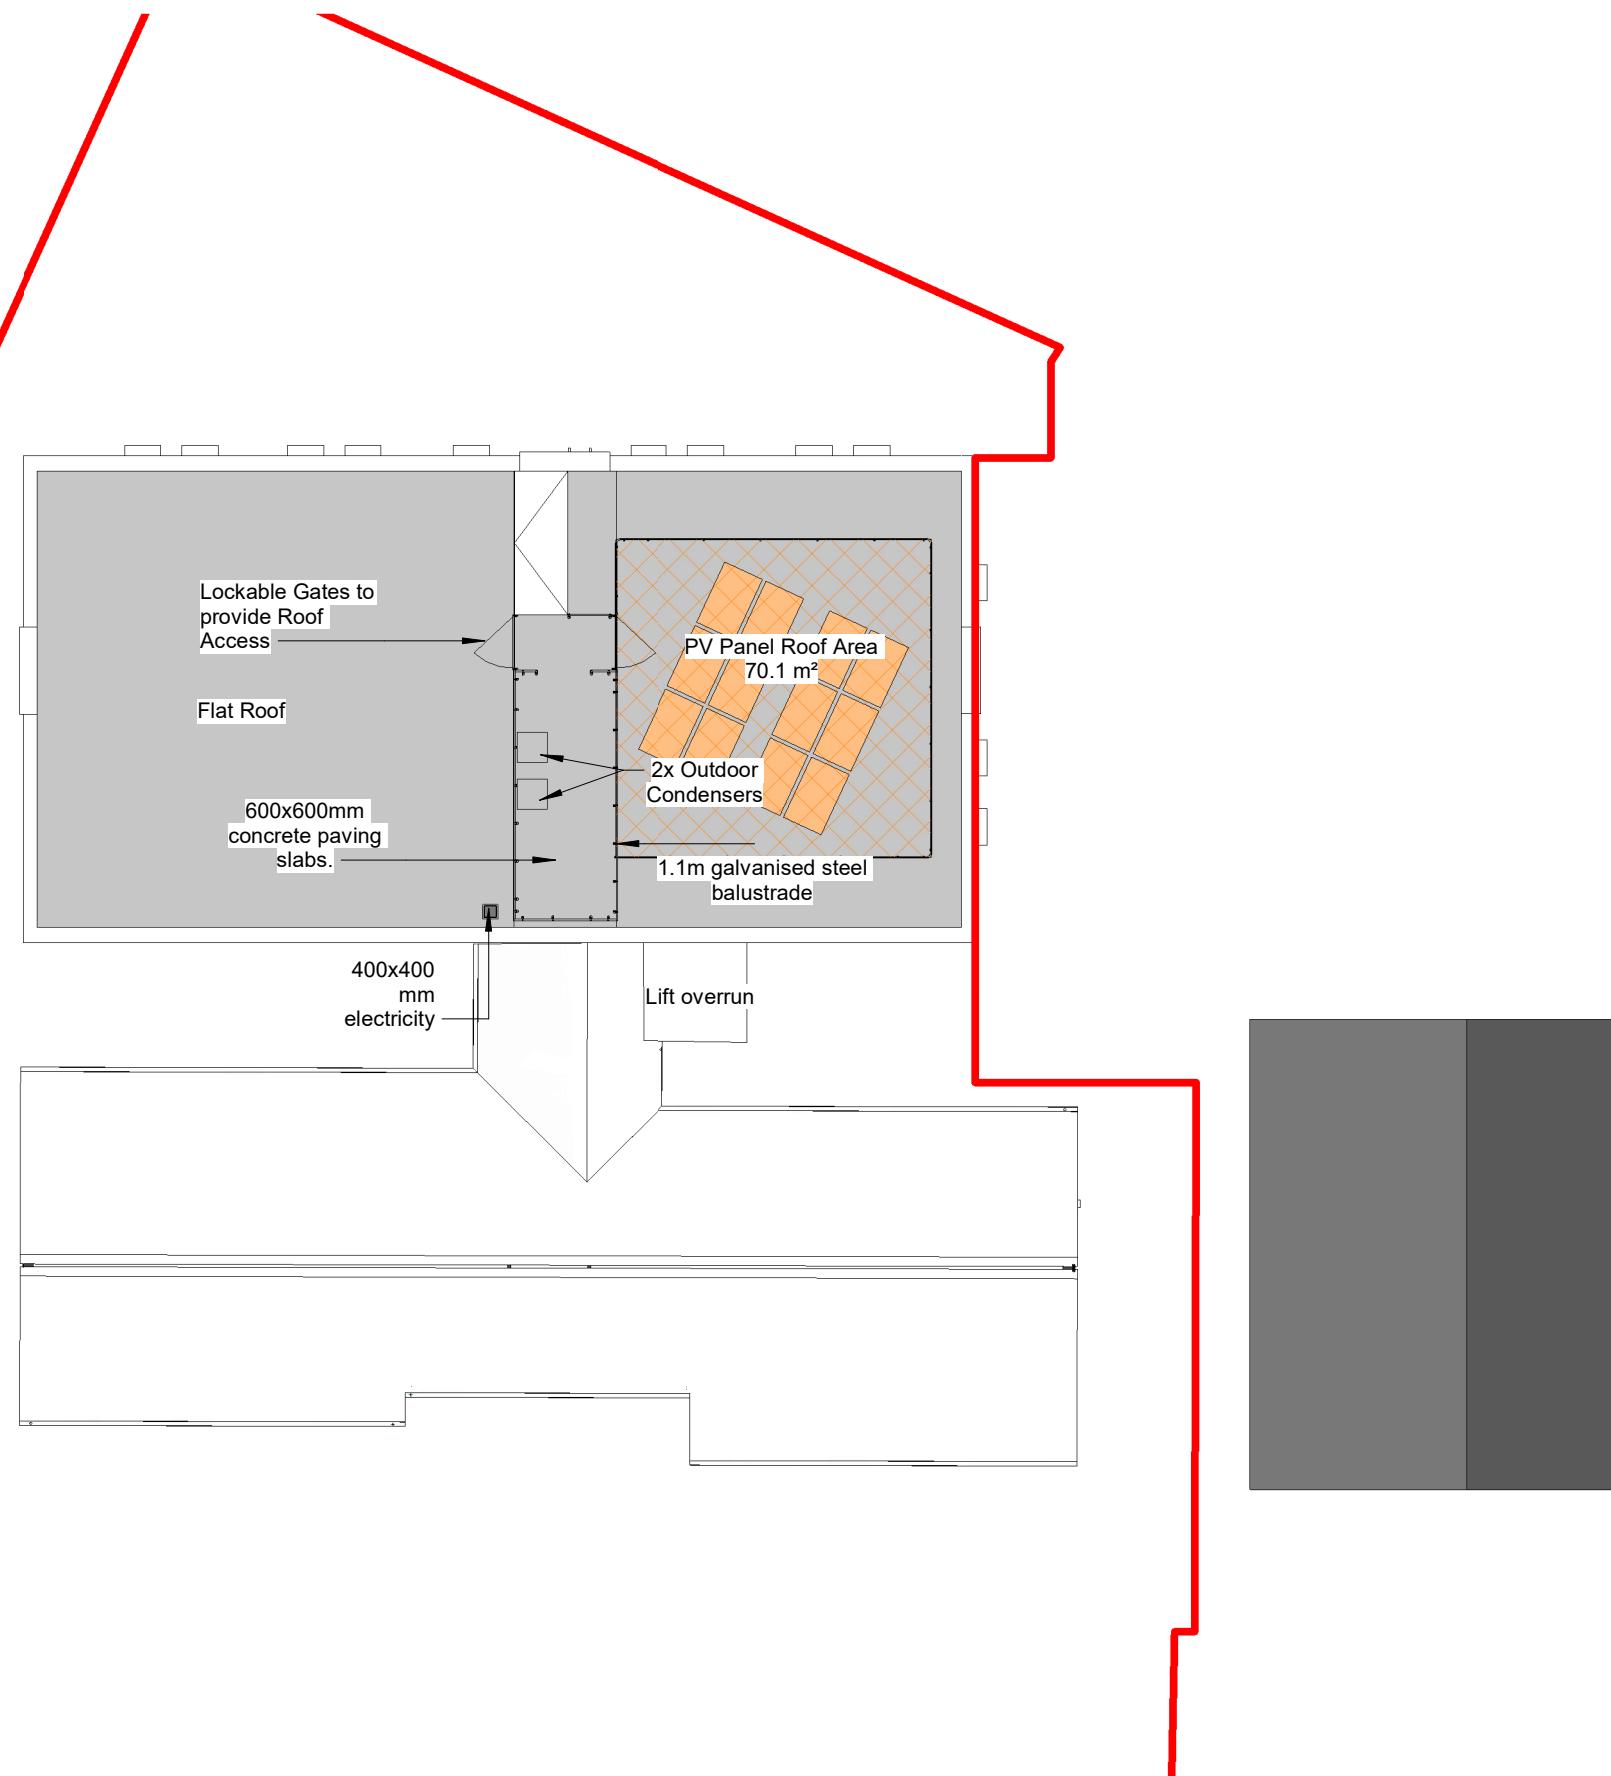

Planning Application Boundary Legend

- Site Boundary for Planning
- Hospital Boundary



1M 5M 10M 20M  
Scale 1:200

1  
0112  
Level 2 Proposed  
1 : 200

**GRAHAM** INVESTORS IN PEOPLE™  
We invest in people Platinum

SERVICES CONSULTANTS

Ingleton Wood

COST CONSULTANTS

AECOM

STRUCTURAL CONSULTANTS

Ingleton Wood

ARCHITECTS

Llewelyn Davies

CLIENT

Hillingdon Hospital Extension NHS Trust

PROJECT NAME

Tudor Centre Extension

PROJECT NUMBER PROJECT STAGE

LD30-1041-01 Planning

DRAWING TITLE

Level Roof Proposed

DRAWING NUMBER INDEX

THHTCP2-LDW-ZZ-RF-D-A-0112 -P04

DATE SCALE

29/04/2024 1 : 200@A3

**LLEWELYN DAVIES**  
The Rookery | 3rd Floor | 2 Dyott Street | London | WC1A 1DE  
T +44(0)20 7907 7900 | [www.ldavies.com](http://www.ldavies.com)



1  
0204

North East 3D View



2  
0204

South East 3D View

**Disclaimer:**  
Do not scale off this drawing; All dimension to be checked on site; All dimension are indicated in millimetres unless otherwise stated; Refer to Drawing Issue Sheet for purpose of issue; If in doubt ask. © Llewelyn Davies Weeks

INDEX	MODIFICATION	DATE
P01	Stage 3 Issue	24-05-2024
P02	Client updates	29-08-2024
P03	Final client updates	12-09-2024
P04	Further client instruction amendments	04-10-2024

**GRAHAM** INVESTORS IN PEOPLE™  
We invest in people Platinum

SERVICES CONSULTANTS

Ingleton Wood

COST CONSULTANTS

AECOM

STRUCTURAL CONSULTANTS

Ingleton Wood

ARCHITECTS

Llewelyn Davies

CLIENT

Hillingdon Hospital Extension NHS Trust

PROJECT NAME

Tudor Centre Extension

PROJECT NUMBER PROJECT STAGE

LD30-1041-01 Planning

DRAWING TITLE

Proposed 3D

DRAWING NUMBER INDEX

THHTCP2-LDW-ZZ-ZZ-D-A-0204 -P04

DATE SCALE

29/04/2024 @A3

**LLEWELYN  
DAVIES**

The Rookery | 3rd Floor | 2 Dyott Street | London | WC1A 1DE  
T +44(0)20 7907 7900 | [www.ldavies.com](http://www.ldavies.com)

© Copyright 2020 Llewelyn Davies Weeks, All Rights Reserved




1  
0205  
East Elevation Proposed  
1 : 200



2  
0205  
South Elevation Proposed  
1 : 200



3  
0205  
West Elevation Proposed  
1 : 200

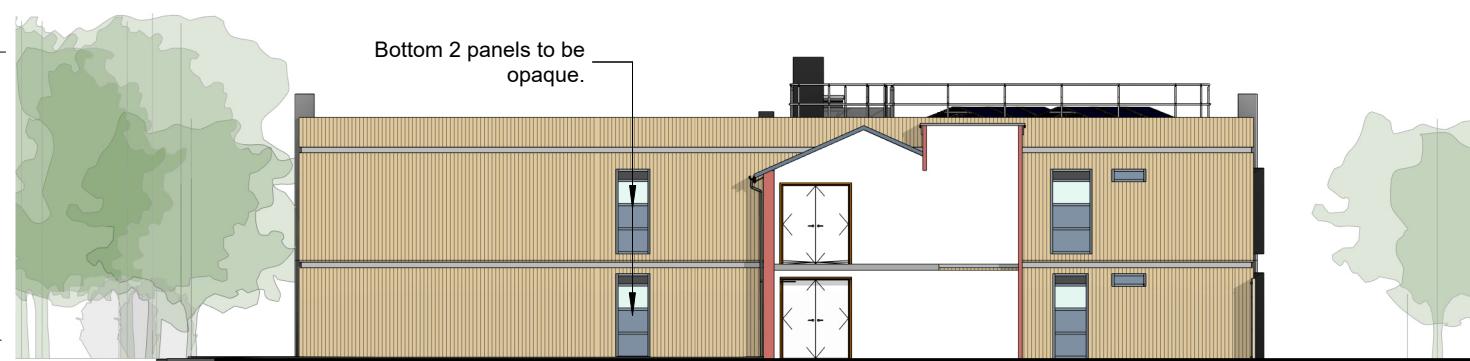

4  
0205  
North Elevation Proposed  
1 : 200



5  
0205  
North Elevation Proposed1  
1 : 200

1M 5M 10M 20M  
Scale 1:200  
Or, 1:100 @ A1 (200% Publish)

**Disclaimer:**  
Do not scale off this drawing; All dimension to be checked on site; All dimension are indicated in millimetres unless otherwise stated; Refer to Drawing Issue Sheet for purpose of issue; If in doubt ask. © Llewelyn Davies Weeks

INDEX	MODIFICATION	DATE
P01	Stage 3 Issue	24-05-2024
P02	Client updates	29-08-2024
P03	Final client updates	12-09-2024
P04	Further client instruction amendments	04-10-2024

**GRAHAM** INVESTORS IN PEOPLE™  
We invest in people Platinum

SERVICES CONSULTANTS

Ingleton Wood

COST CONSULTANTS

AECOM

STRUCTURAL CONSULTANTS

Ingleton Wood

ARCHITECTS

Llewelyn Davies

CLIENT

Hillingdon Hospital Extension NHS Trust

PROJECT NAME

Tudor Centre Extension

PROJECT NUMBER PROJECT STAGE

LD30-1041-01 Planning

DRAWING TITLE

Proposed Elevations

DRAWING NUMBER INDEX

THHTCP2-LDW-ZZ-ZZ-D-A-0205 -P04


DATE SCALE

29/04/2024 1 : 200@A3


**LLEWELYN  
DAVIES**

The Rookery | 3rd Floor | 2 Dyott Street | London | WC1A 1DE  
T +44(0)20 7907 7900 | [www.ldavies.com](http://www.ldavies.com)

© Copyright 2020 Llewelyn Davies Weeks, All Rights Reserved

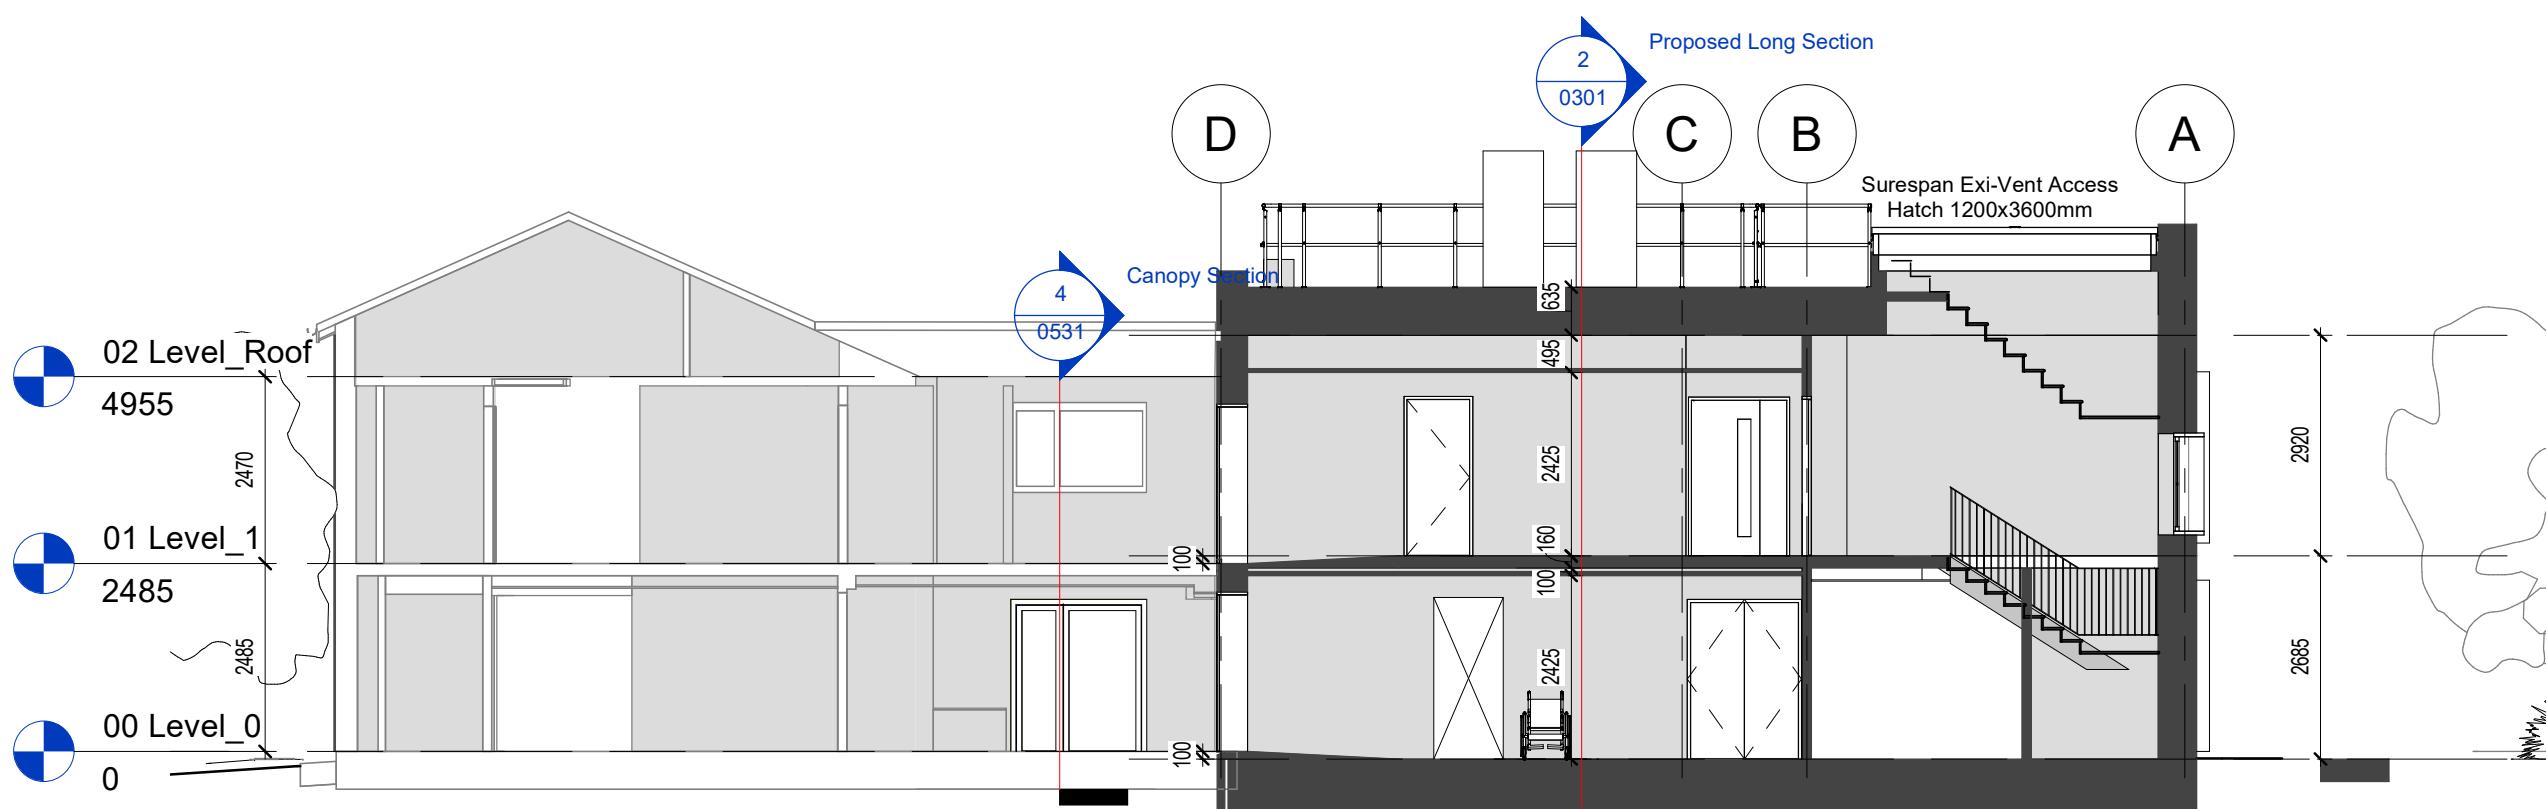

**Proposed Cross Section**

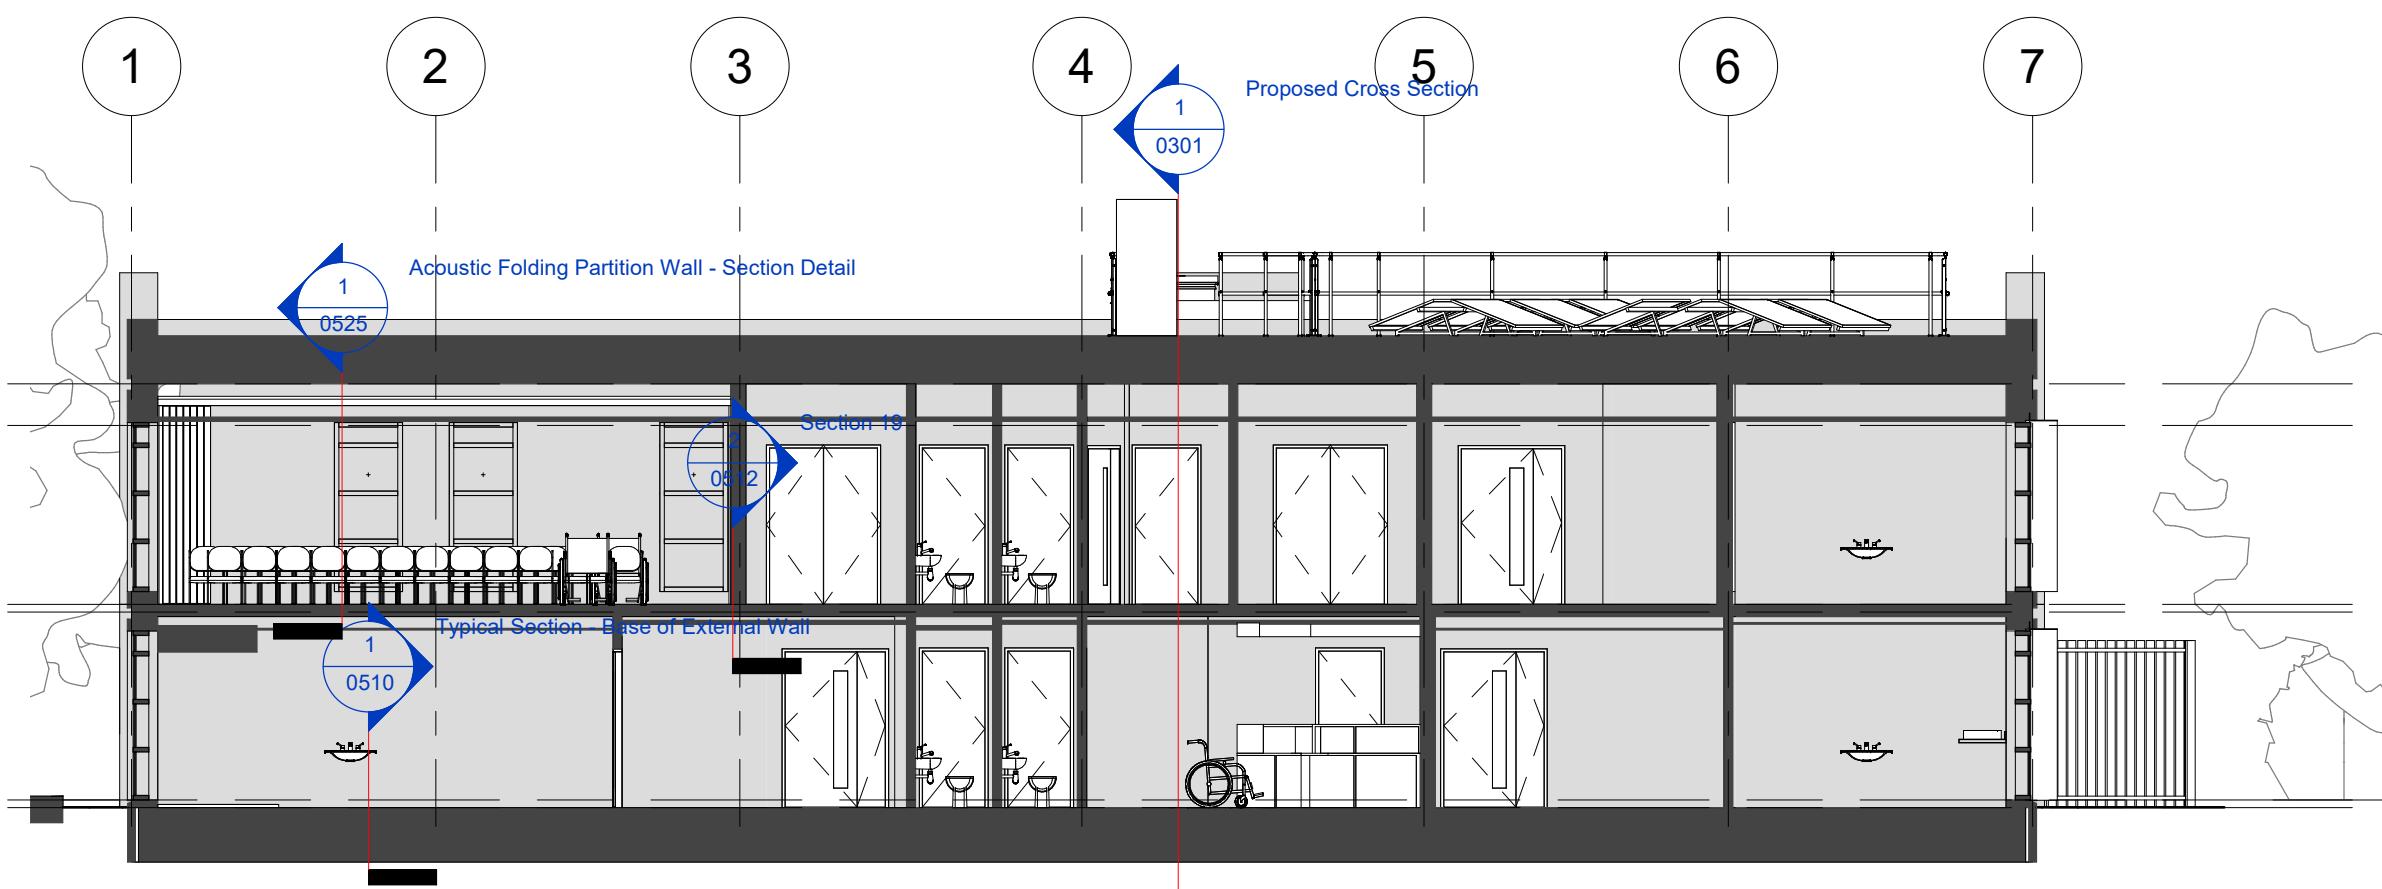

**2** **Proposed Long Section**  
0301 1 : 100

**Disclaimer:**  
Do not scale off this drawing; All dimension to be checked on site; All dimension are indicated in millimetres unless otherwise stated; Refer to Drawing Issue Sheet for purpose of issue; If in doubt ask. © Llewelyn Davies Weeks

INDEX	MODIFICATION	DATE
P01	Stage 3 Issue	24-05-2024
P02	Client updates	29-08-2024
P03	Final client updates	12-09-2024
P04	Further client instruction amendments	04-10-2024

**GRAHAM**  **INVESTORS IN PEOPLE**  
We invest in people Platinum

---

**SERVICES CONSULTANTS**

## Ingleton Wood

## COST CONSULT

AECOM

---

ARCHITECTS

Llewelyn Davies

---

## Tudor Centre Extent

PROJECT NUMBER

LD30-1041-01

## Proposed Section

**DRAWING NUMBER**

WINTER 2002

20/04/2024

LEADER/LEADERS

LEEVLETT  
DAVIES

The Rookery | 3rd Floor | 2 Dyott Street | London | WC1A 1DB  
T +44(0)20 7907 7900 | [www.l davies.com](http://www.l davies.com)